



Diversion Route

**Work Area
Road Closed**

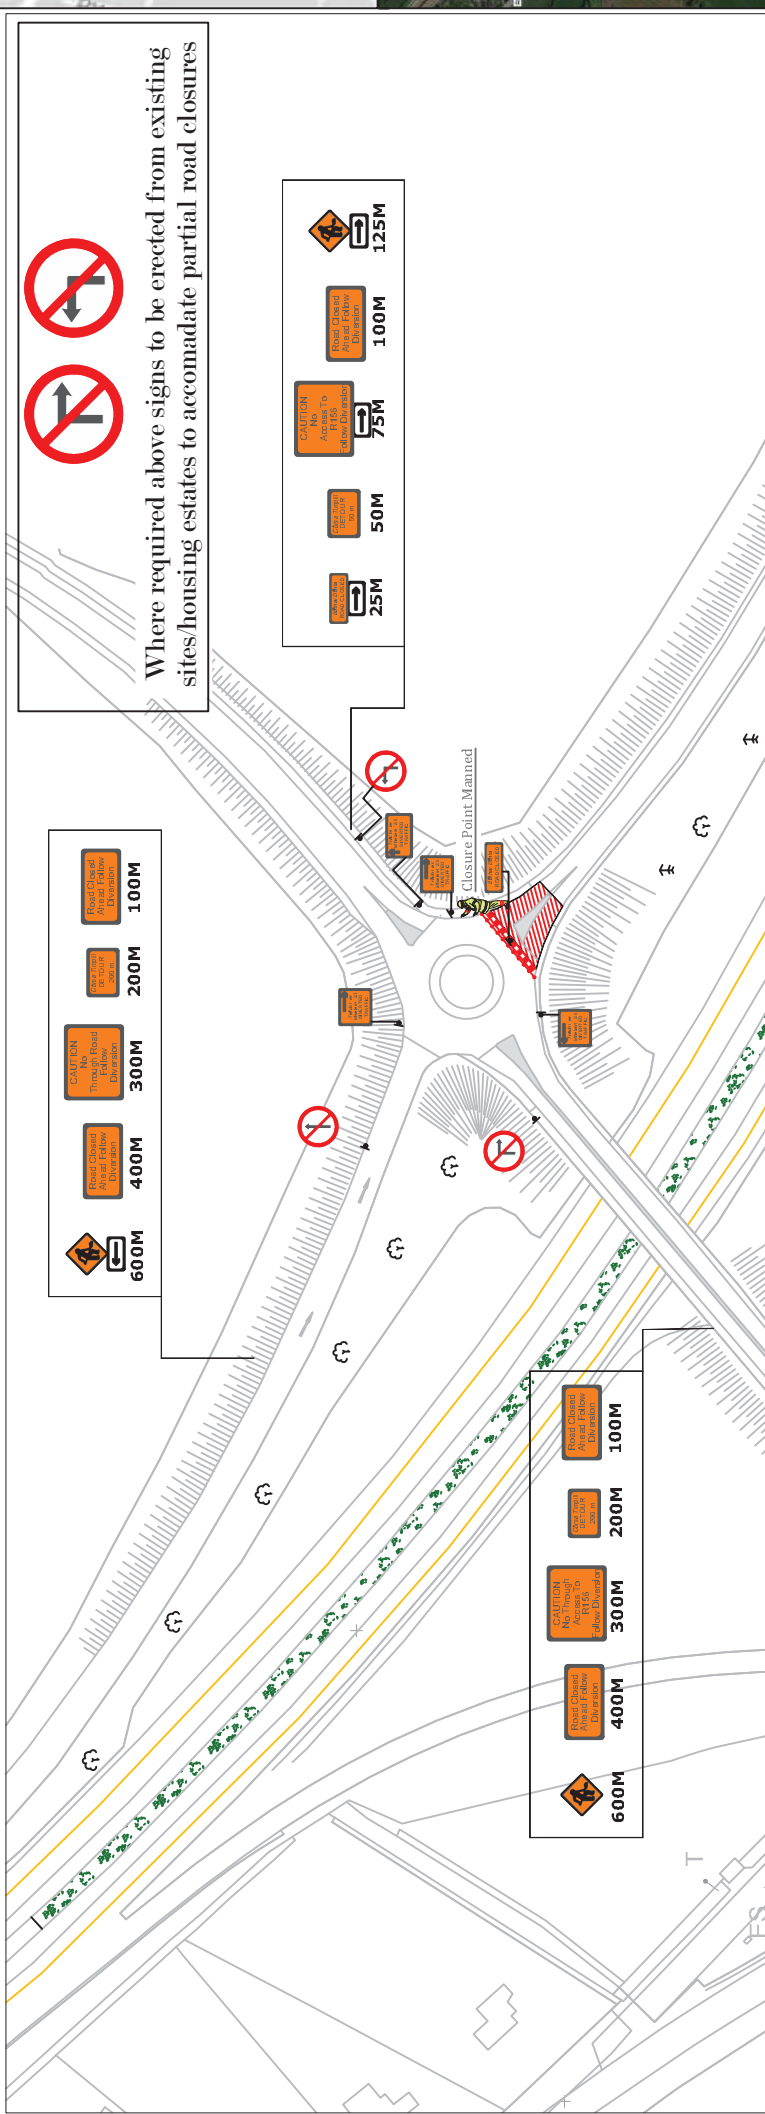

Where required above signs to be erected from existing sites/housing estates to accommodate partial road closures

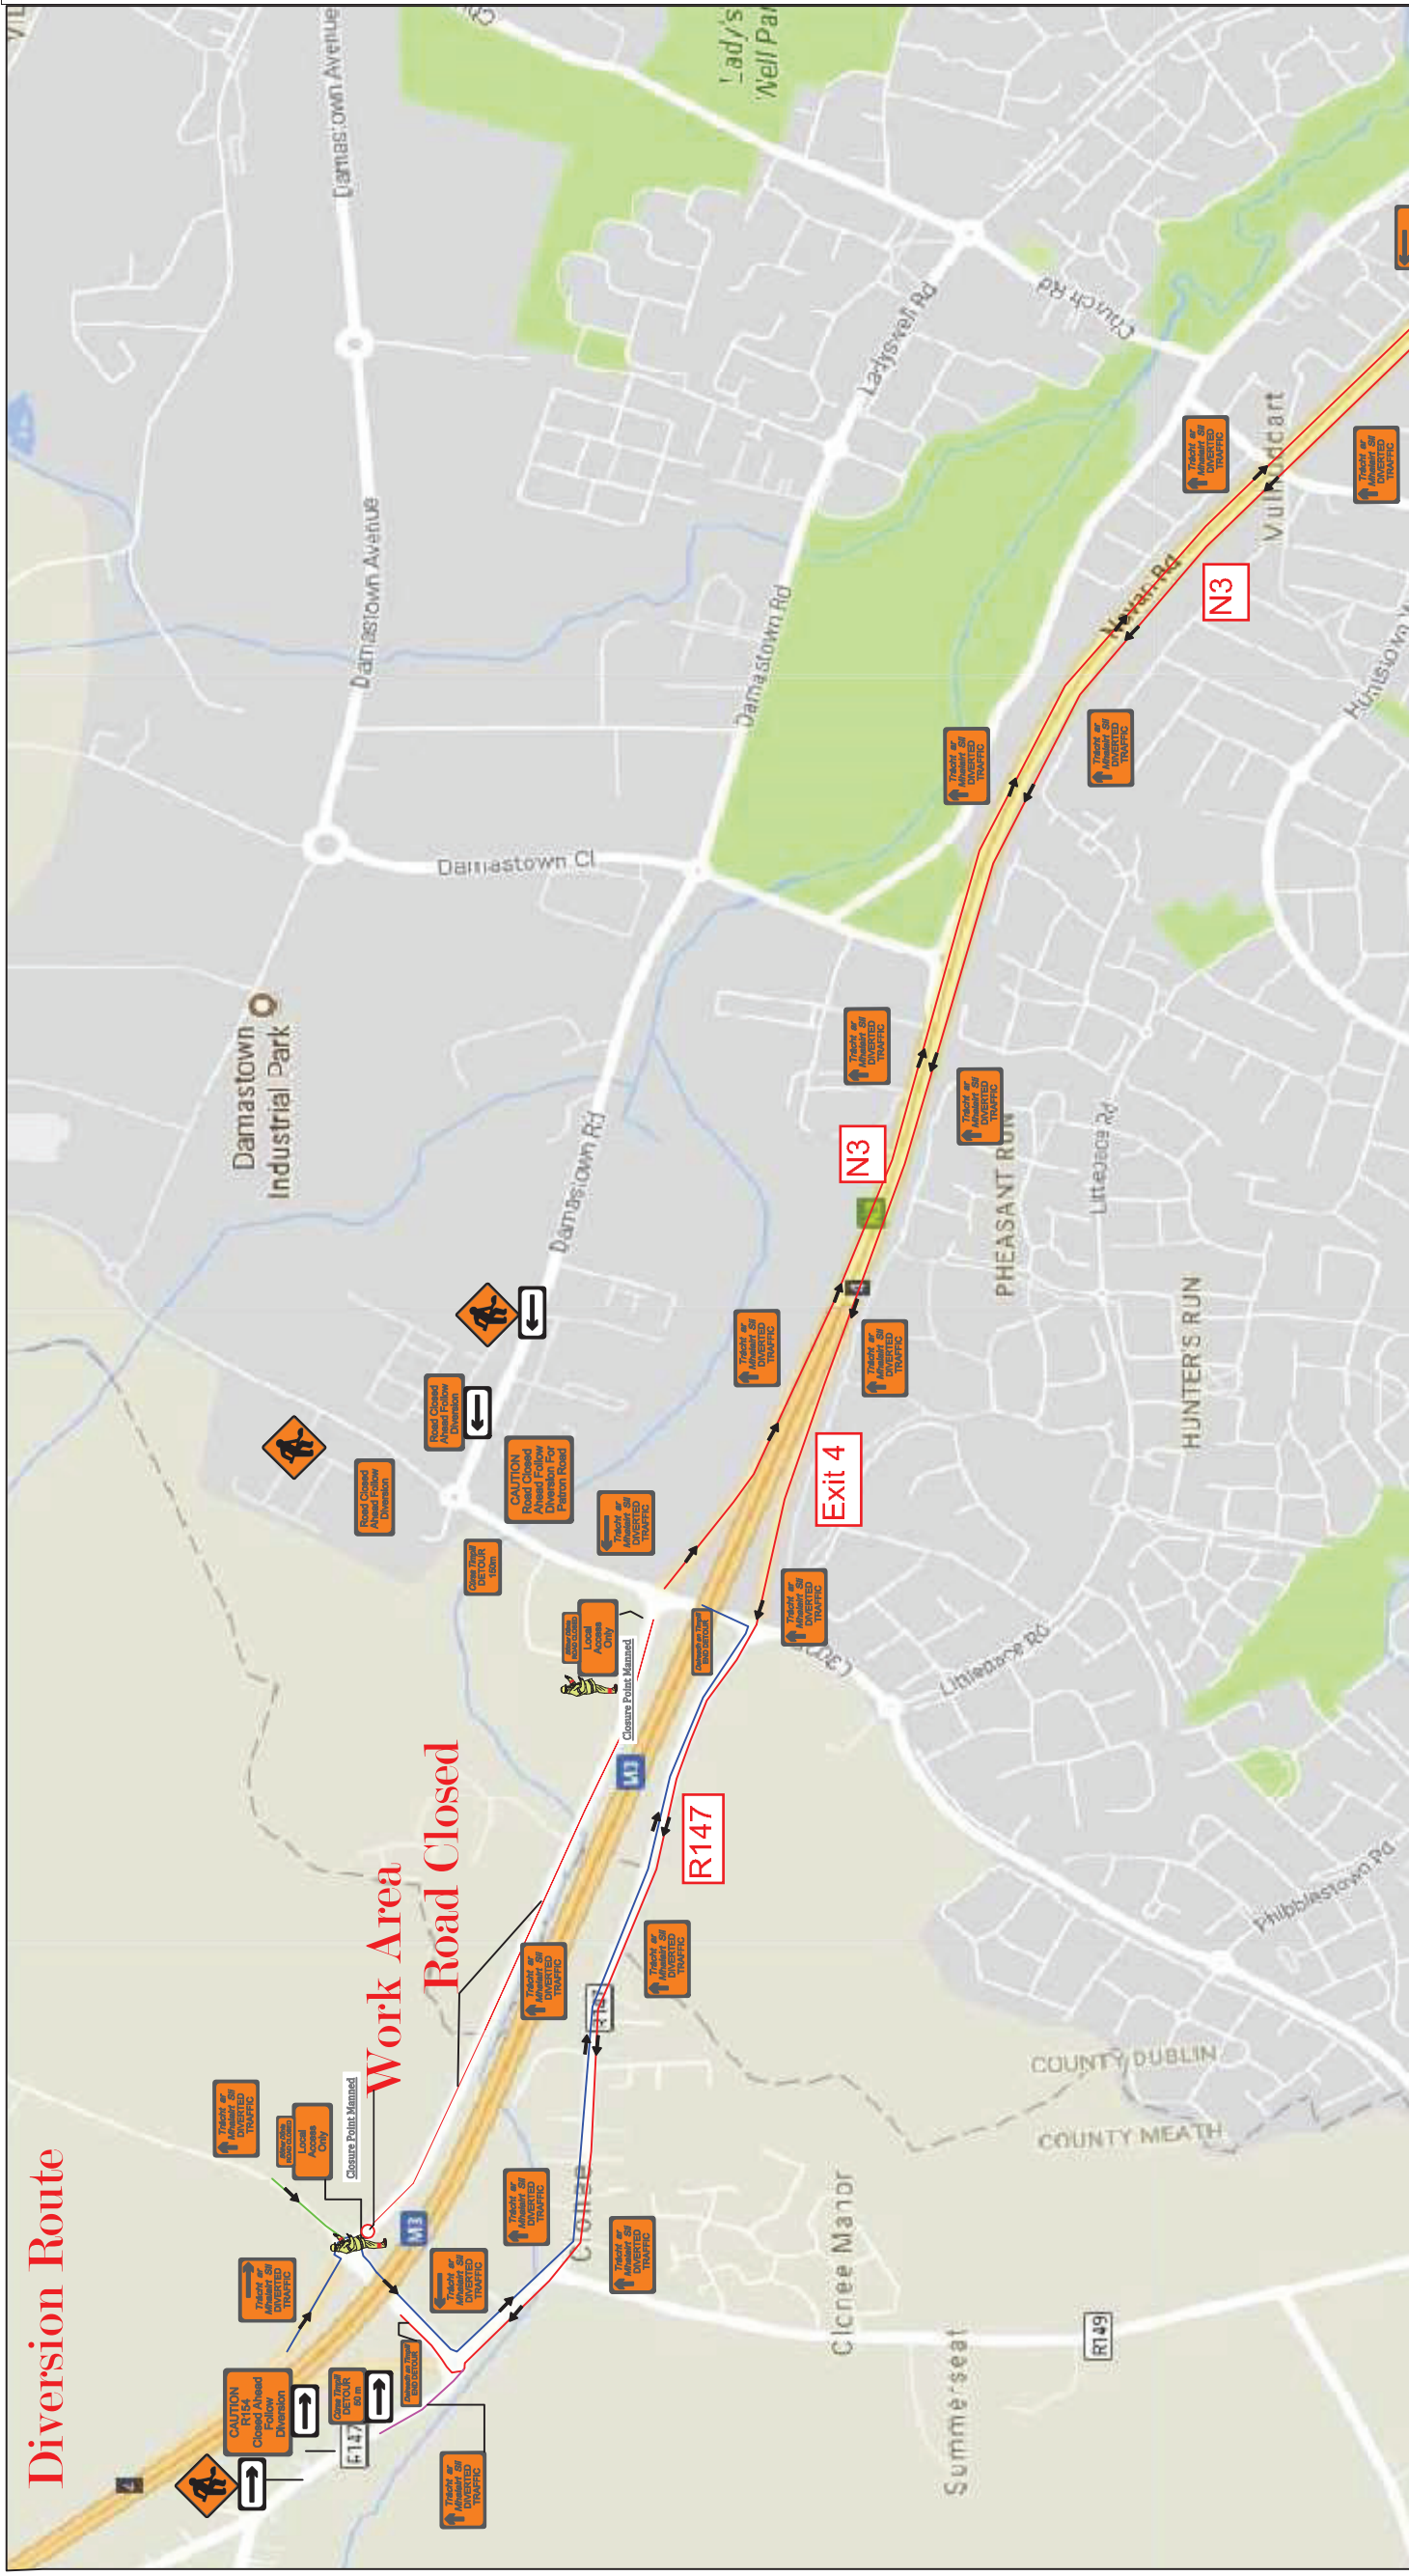

- 25M
- 50M
- 75M
- 100M
- 125M

- 600M
- 400M
- 300M
- 200M
- 100M

- 600M
- 400M
- 300M
- 200M
- 100M