




National Context Plan - NTS

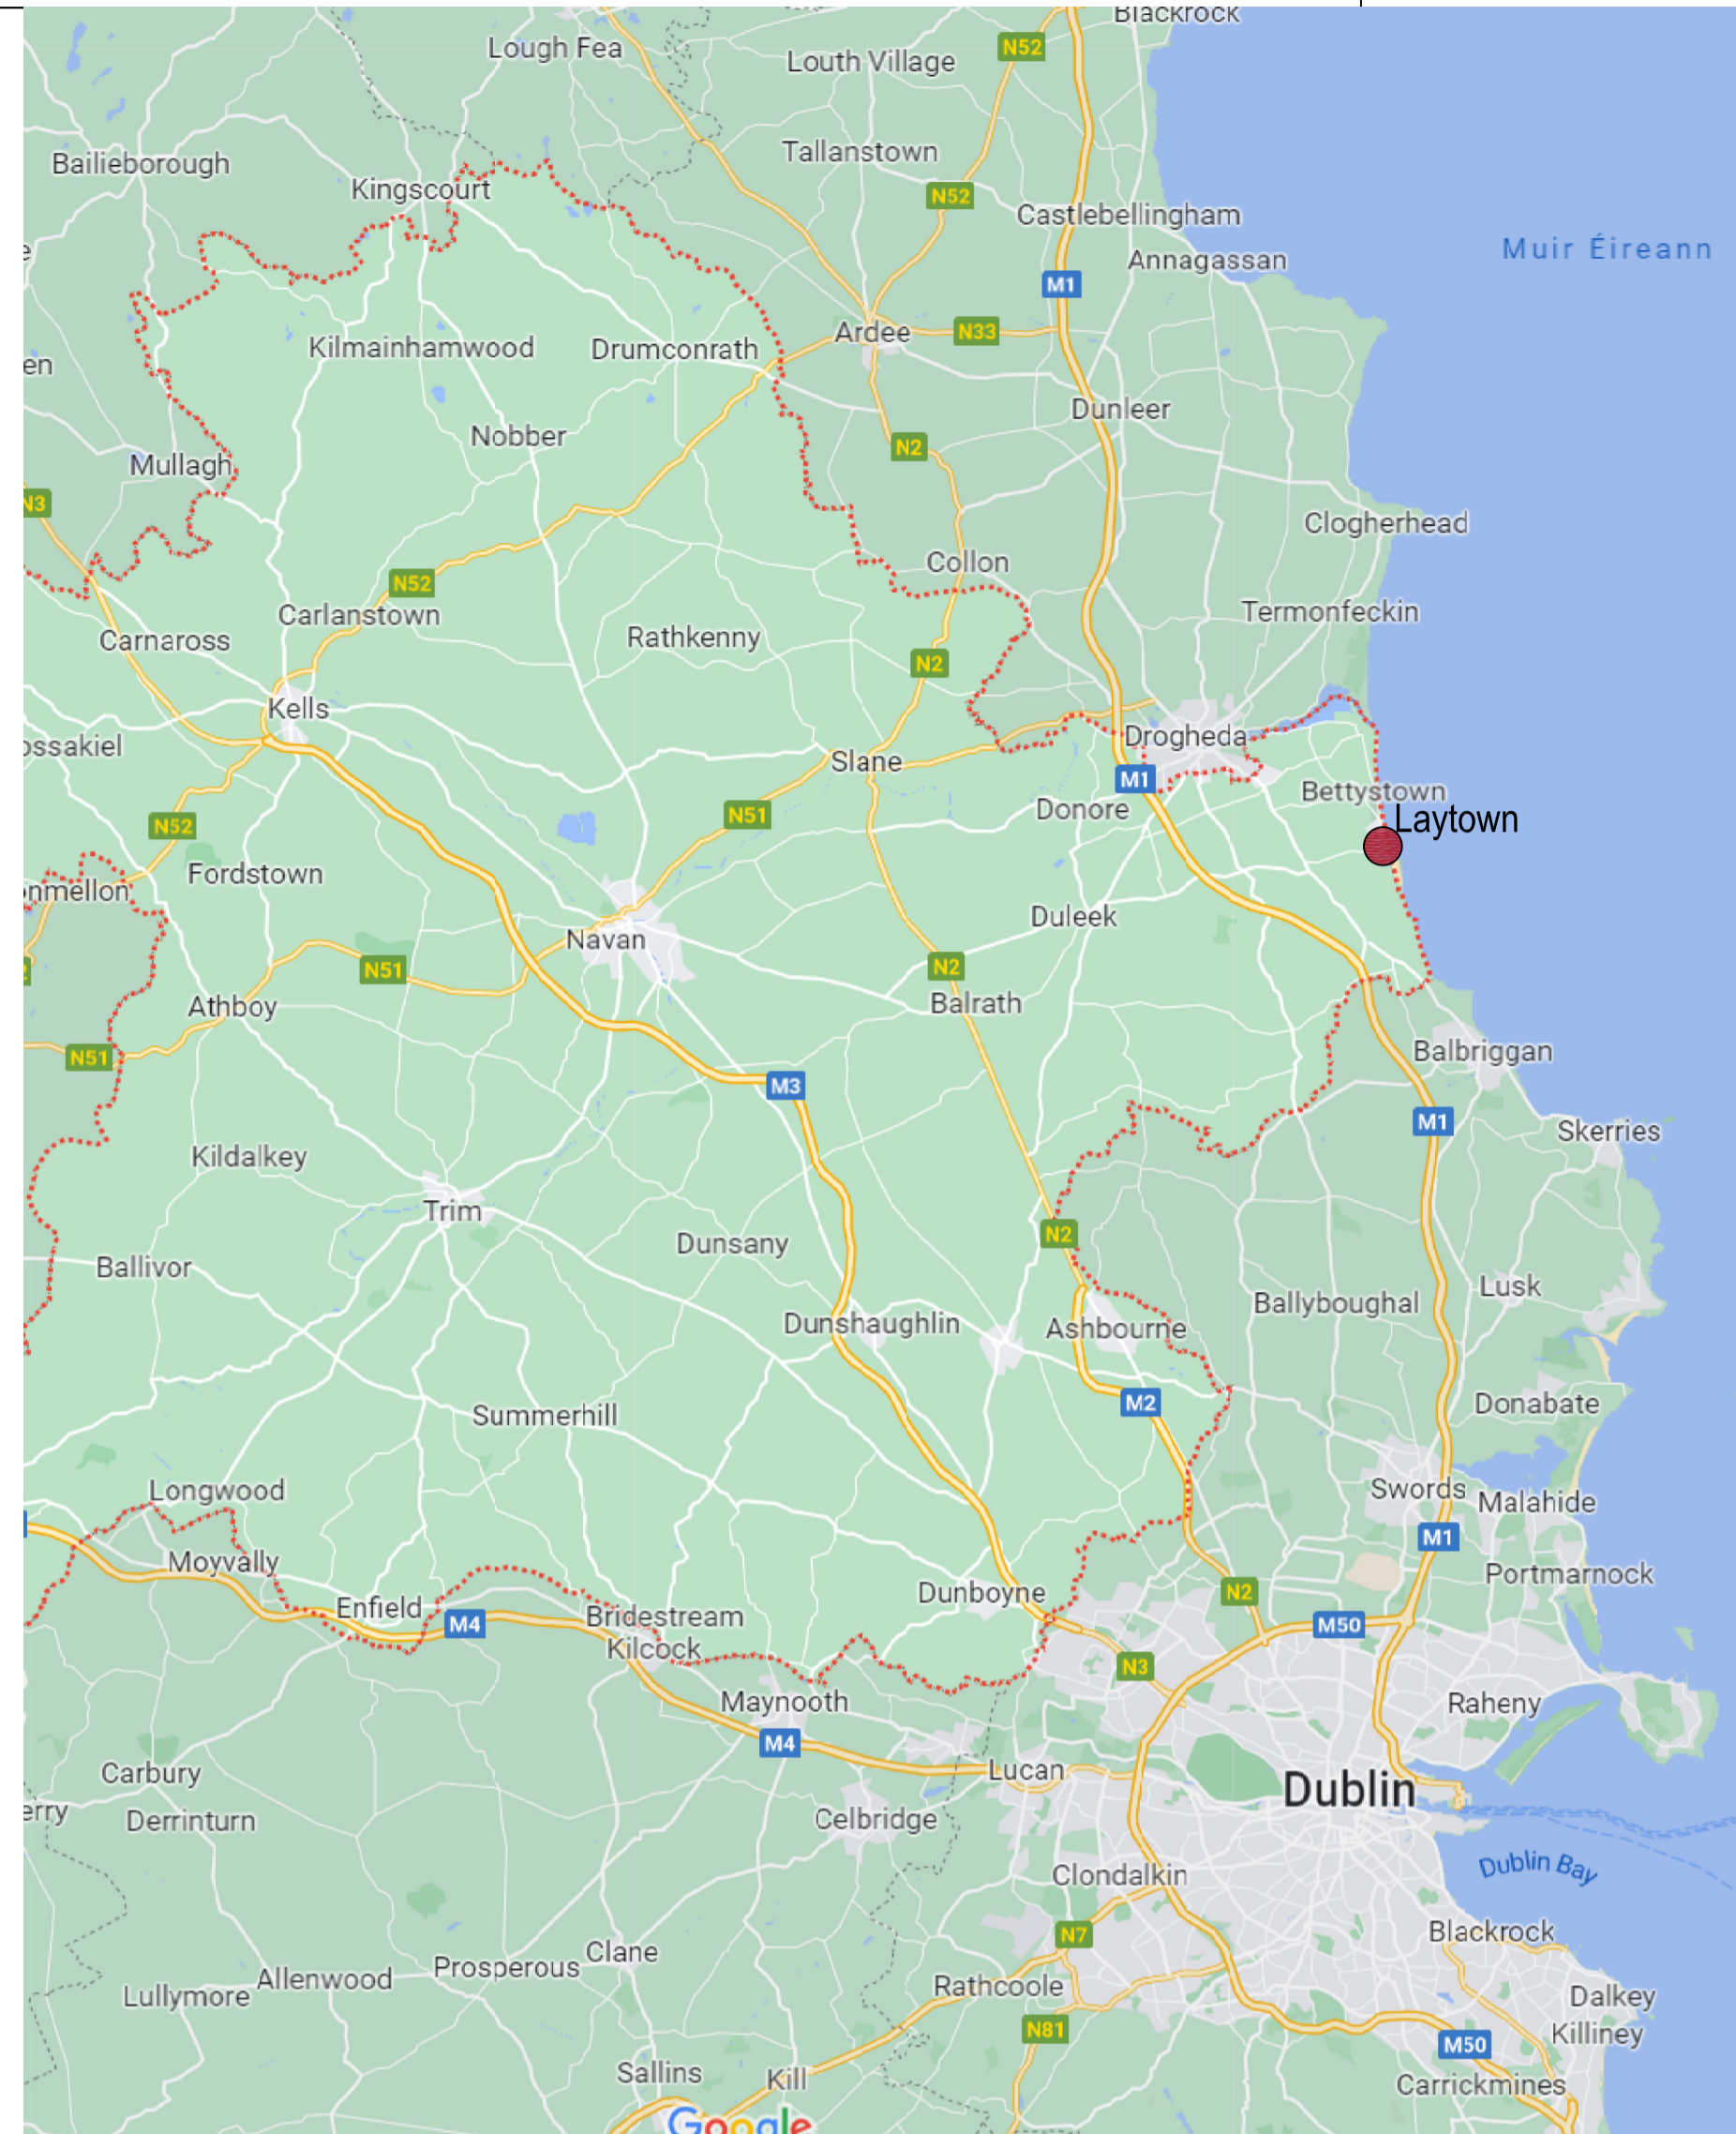

Local Context Plan - NTS



Site Location in Laytown  
1:3000

BUILDING DESIGN PARTNERSHIP SHALL HAVE NO RESPONSIBILITY FOR ANY USE MADE OF THIS DOCUMENT OTHER THAN FOR THAT WHICH IT WAS PREPARED AND ISSUED.  
ALL DIMENSIONS SHOULD BE CHECKED ON SITE.  
DO NOT SCALE FROM THIS DRAWING.  
ANY DRAWING ERRORS OR DIVERGENCES SHOULD BE BROUGHT TO THE ATTENTION OF BUILDING DESIGN PARTNERSHIP AT THE ADDRESS SHOWN BELOW.

**NOTES**  
**KEY**  
— PLANNING RED LINE BOUNDARY  
— OWNERSHIP BOUNDARY  
— SITE NOTICES

REV	PLANNING SUBMISSION	DT	REV	DATE
001				

**FIRST ISSUE**

REVISION DESCRIPTION	DRAWN	CHECKED	DATE
KEY PLAN			

**BDP.**  
Blackhall Green  
Stoneybatter  
Dublin D07 V0RF  
Ireland  
T +353 1 474 0600  
www.bdp.com

PROJECT TITLE  
Laytown Park

PROJECT NUMBER  
P3002953

DRAWING TITLE  
Site Location Map

DRAWING NUMBER  
LTP-BDP-ZZ-00-DR-L-000001

SCALE  
@ A1  
Varies  
DATE  
25/01/23

REVISION  
R00