


Traffic Management Notes:

1. All temporary traffic management shall be in accordance with Chapter 8 of the Temporary Traffic Measures and Signs for Roadworks.
2. All temporary traffic management shall be in accordance with all current Regulations.
3. The Contractor and the person in charge of traffic management on site shall refer to the Guidance for the Control and Management of Traffic at Road Works, Second edition.

Drawing Notes:

This drawing is a representation of the traffic management systems, which must be installed by qualified personnel. Distances between signs may not be to scale, for the purposes of clarity.

On installations taper lengths, Safety Zones, Minimum Visibility to first sign & Minimum size of Signs and Cones will conform to Chapter 8 Guidelines for the speed of road.

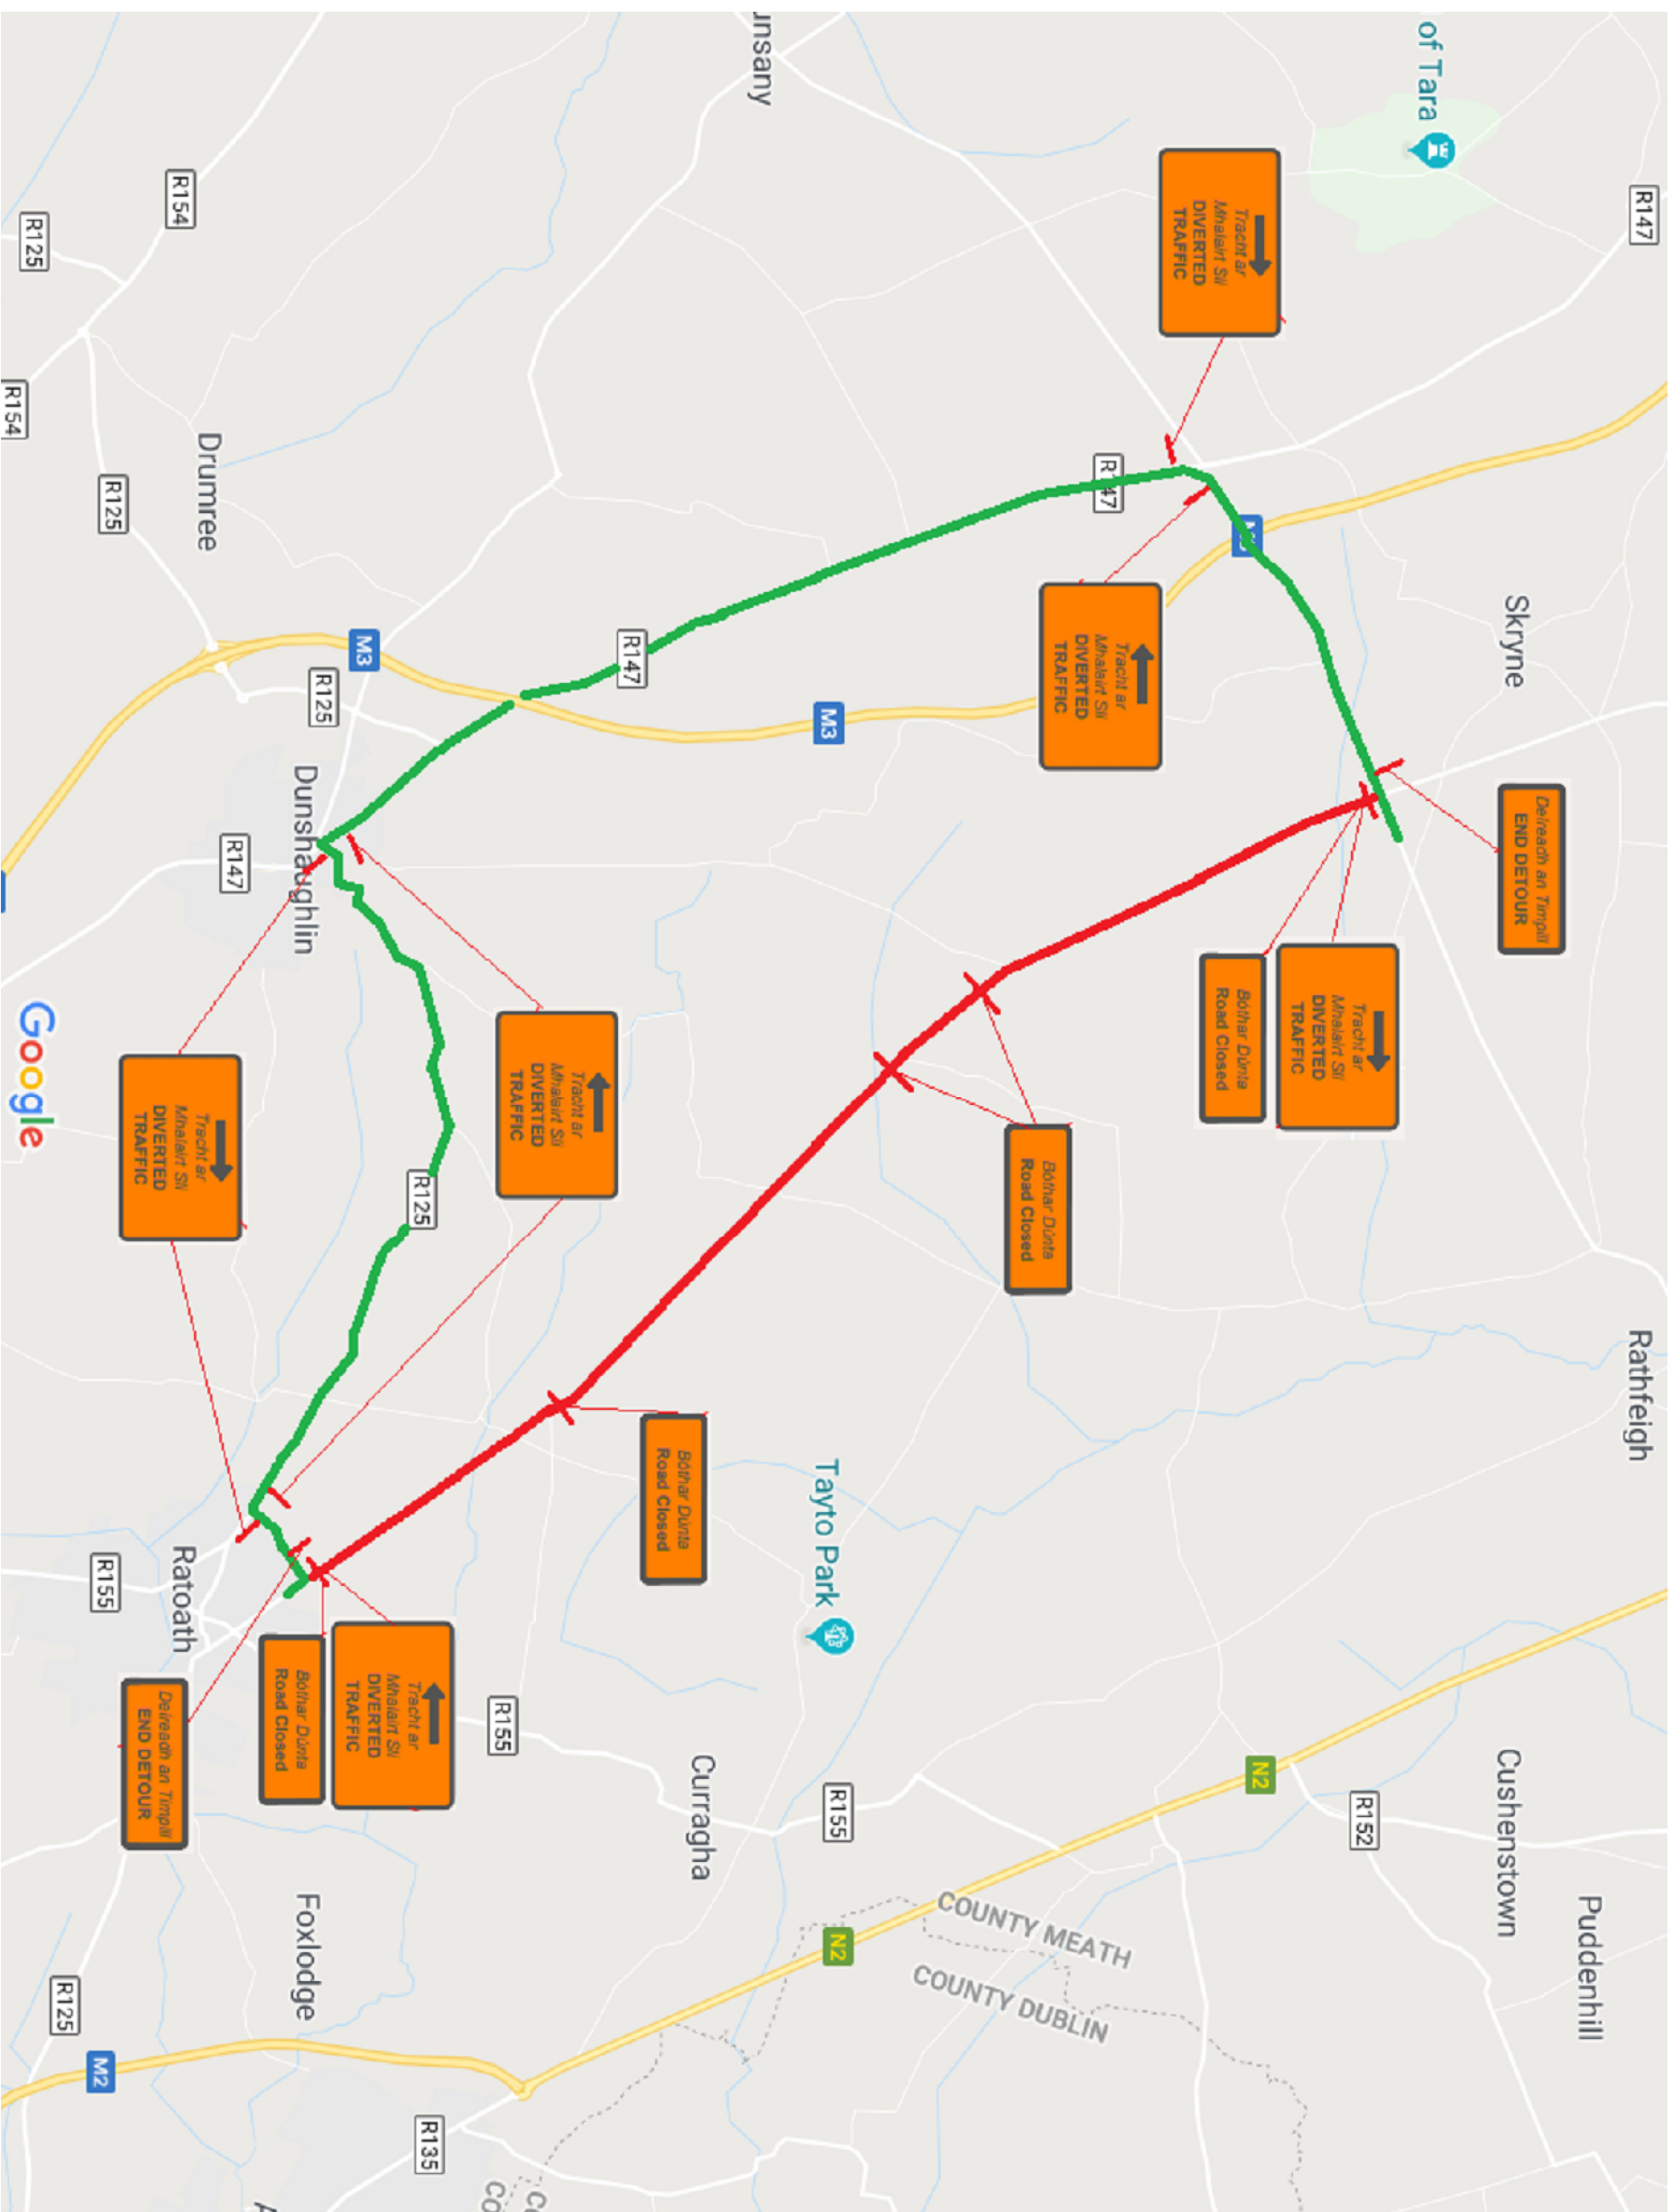

KEY

— Road Closure

— Diversion Route



Meath Co. Council
 Address: Ashbourne Civic Offices
 Kiltoghane Street,
 Ashbourne,
 Co. Meath A64 N173
 Phone: 01 833800
 Email: ashbourne@meathcoco.ie

Project:
 Road Closure & Diversion route
Location:
 L-1003 Skryne Road, Ratoath to Oberstown Cross Rd. Co. Meath

Drawn by:
 Philip Connell
Drawing No.:
 DW/G-01-2018
Scales:
 Not to scale
Date:
 23 July 2018