

## **Comhairle Contae na Mí**

Teach Buvinda, Bóthar Átha Cliath, An Uaimh,  
Contae na Mí, C15 Y291

**Fón: 046 – 9097000/Fax: 046 – 9097001**

R-phost: [customerservice@meathcoco.ie](mailto:customerservice@meathcoco.ie)

Web: [www.meath.ie](http://www.meath.ie)

Uimhir Chláraithe: 00172770



## **Meath County Council**

Buvinda House, Dublin Road, Navan,  
Co. Meath, C15 Y291

**Tel: 046 – 9097000/Fax: 046 – 9097001**

E-mail: [customerservice@meathcoco.ie](mailto:customerservice@meathcoco.ie)

Web: [www.meath.ie](http://www.meath.ie)

Registration No.: 00172770

### **COMMENCEMENT NOTICE**

#### **Upgrade of the Junction at Market St/Watergate St/Emmet St in Trim, Co Meath.**

#### **Comhairle Chontae na Mí Meath County Council**

#### **Road Traffic Acts, 1961 – 2018 Public Transport Regulation Act, 2009**


Meath County Council in exercise of the powers conferred on it under Section 38 of the Road Traffic Act 1994 and Section 46 of the Public Transport Regulation Act, 2009, hereby gives notice that works for the upgrade of the junction at Market St/Watergate St/Emmet St, Trim, Co Meath to provide improved traffic calming and pedestrian movements are scheduled to commence on Monday 15<sup>th</sup> April 2019.

The scheme provides for the following:

- a) Traffic calming works at the junction to include for a raised table and pedestrian crossings on all three streets
- b) Upgrade works on both footpaths on Watergate St from the raised table at the junction towards the bridge
- c) Traffic calming works at the existing pedestrian crossing on Market St at the Bank of Ireland to include for a raised table
- d) All ancillary works to include for drainage, road marking, signage etc

The plans and particulars of the proposed scheme are available for inspection during office hours at the offices of the Local Authority at Trim Civic Offices, Mornington House, Summerhill Road, Trim, Co Meath or at Meath County Council, Buvinda House, Dublin Road, Navan, Co Meath

See Location and Layout Maps Below

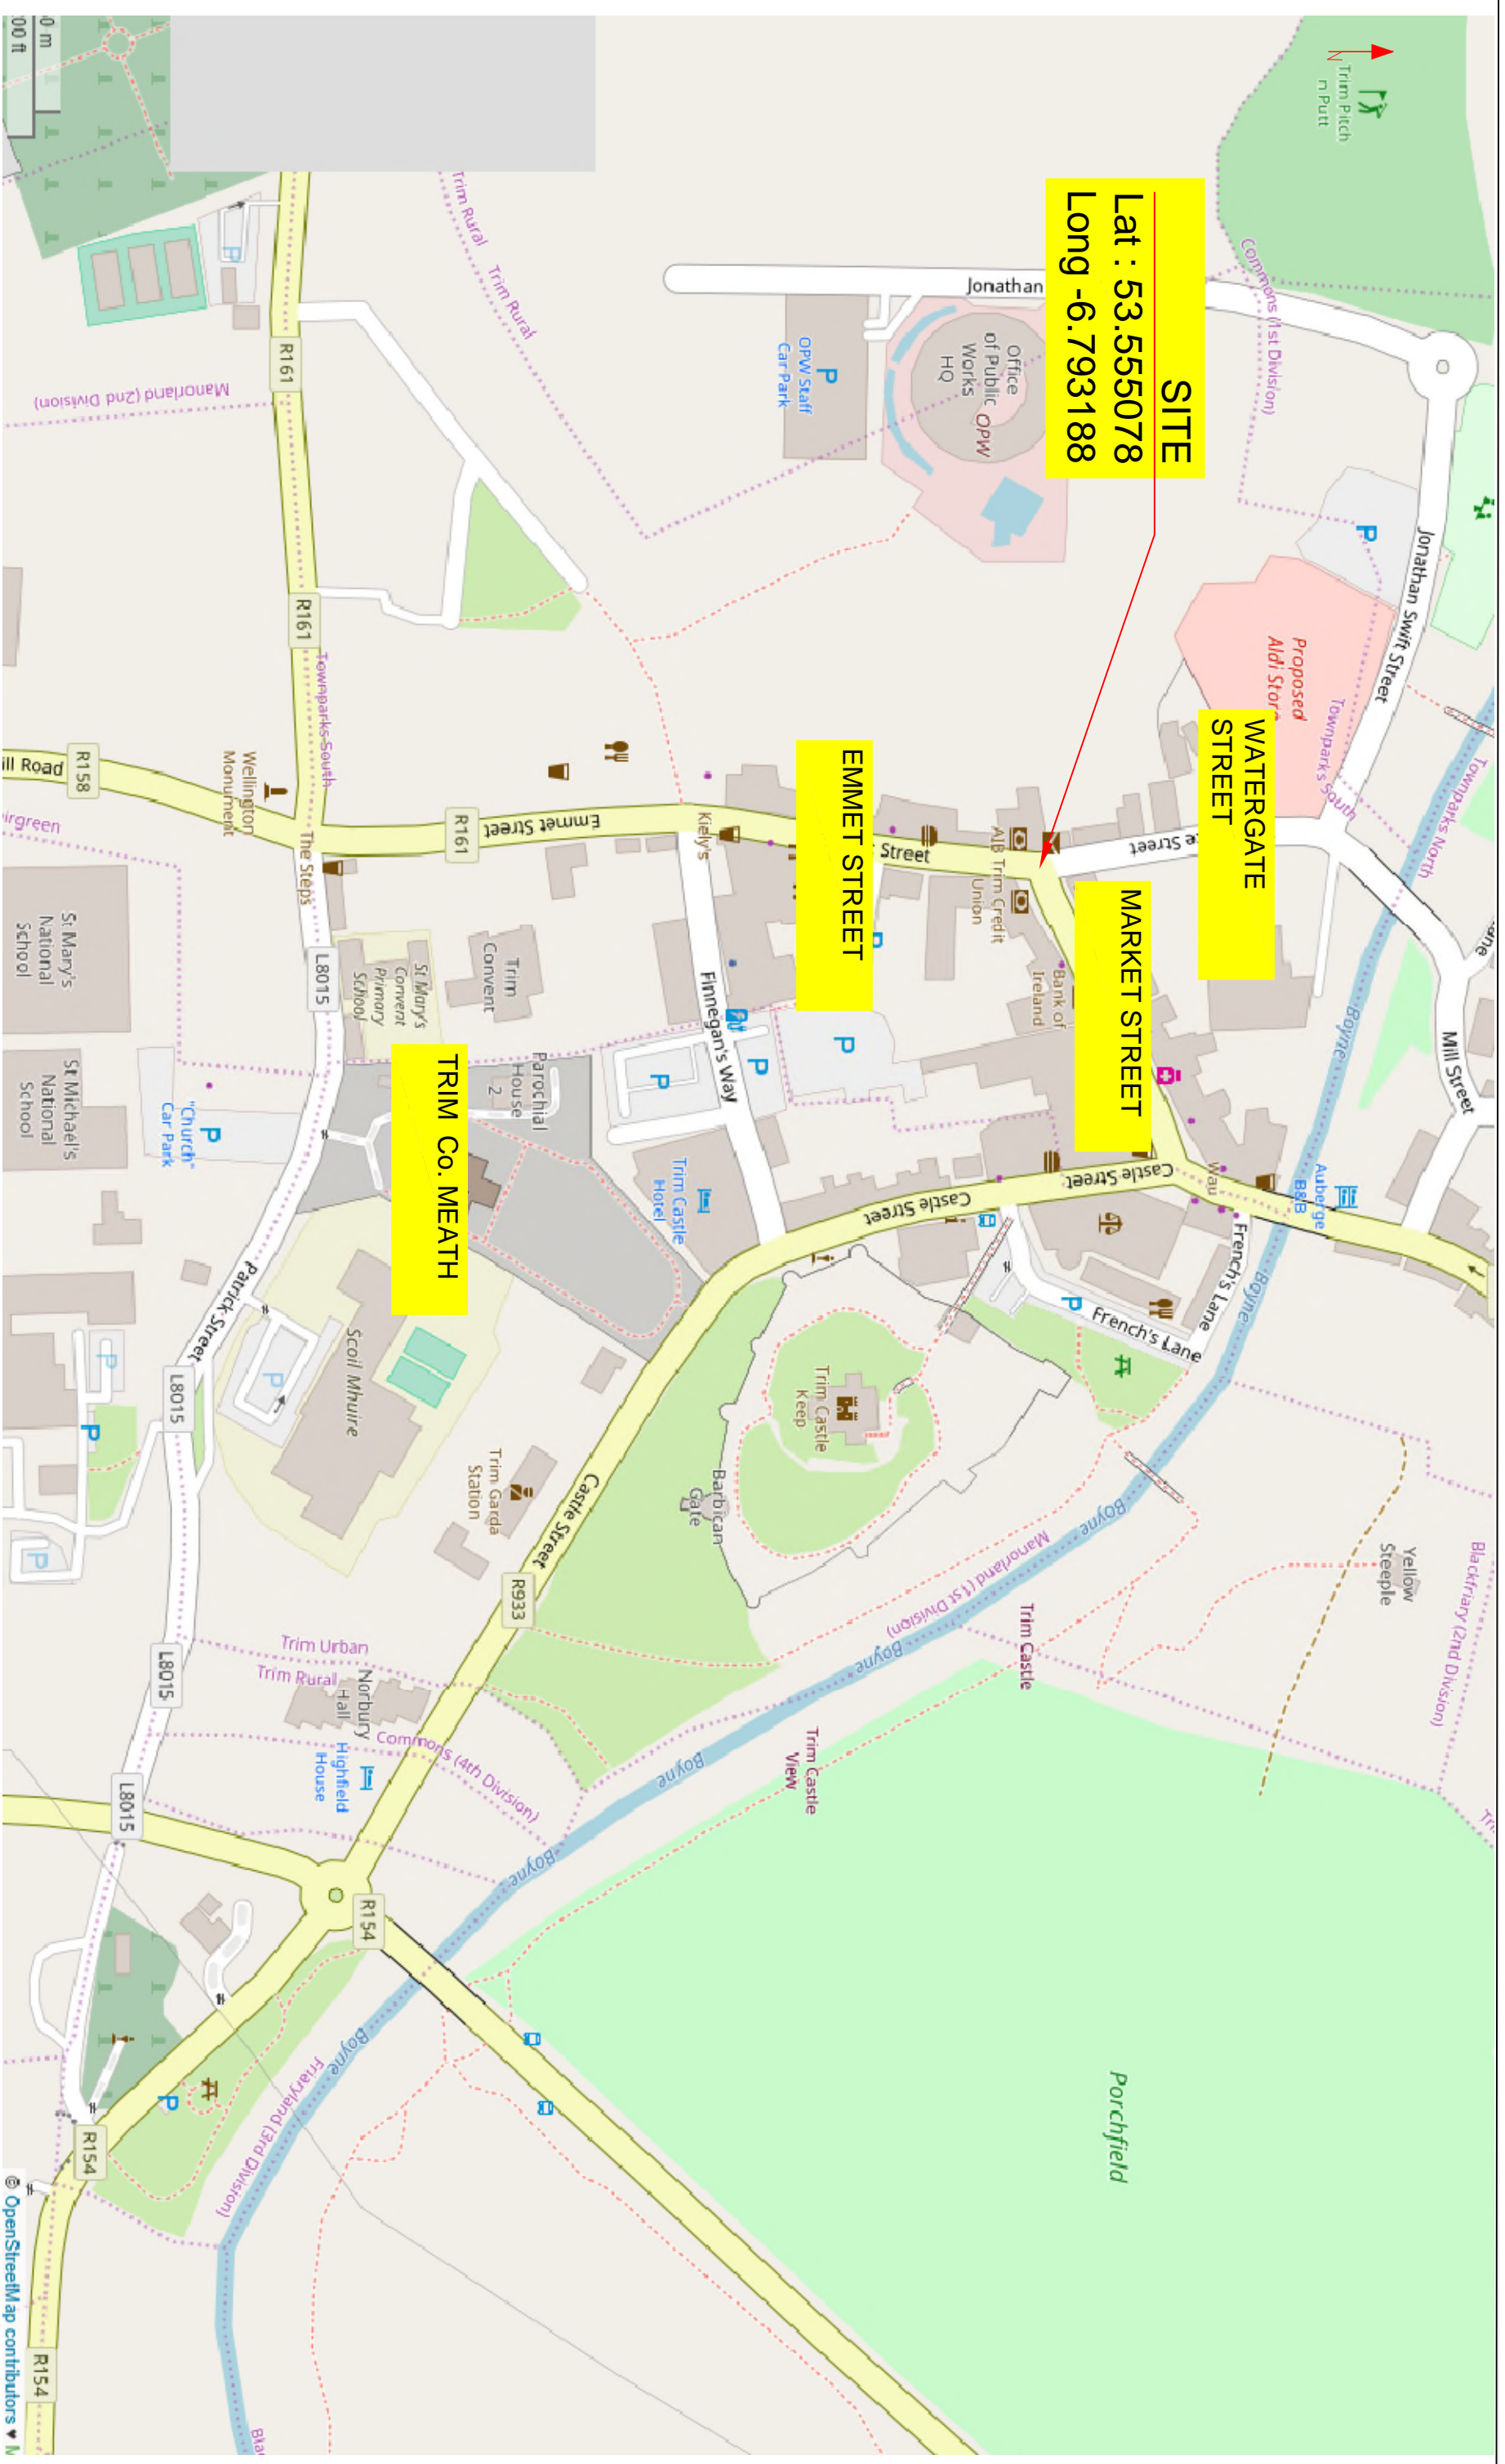

**SITE**  
 Lat : 53.555078  
 Long -6.793188

**WATERGATE STREET**

**MARKET STREET**

**EMMET STREET**

**TRIM CO. MEATH**



Project Name

Upgrade of Market St/ Emmet St and Watergate Street Junction


Drawing Name

Site Location Plan

Prepared By





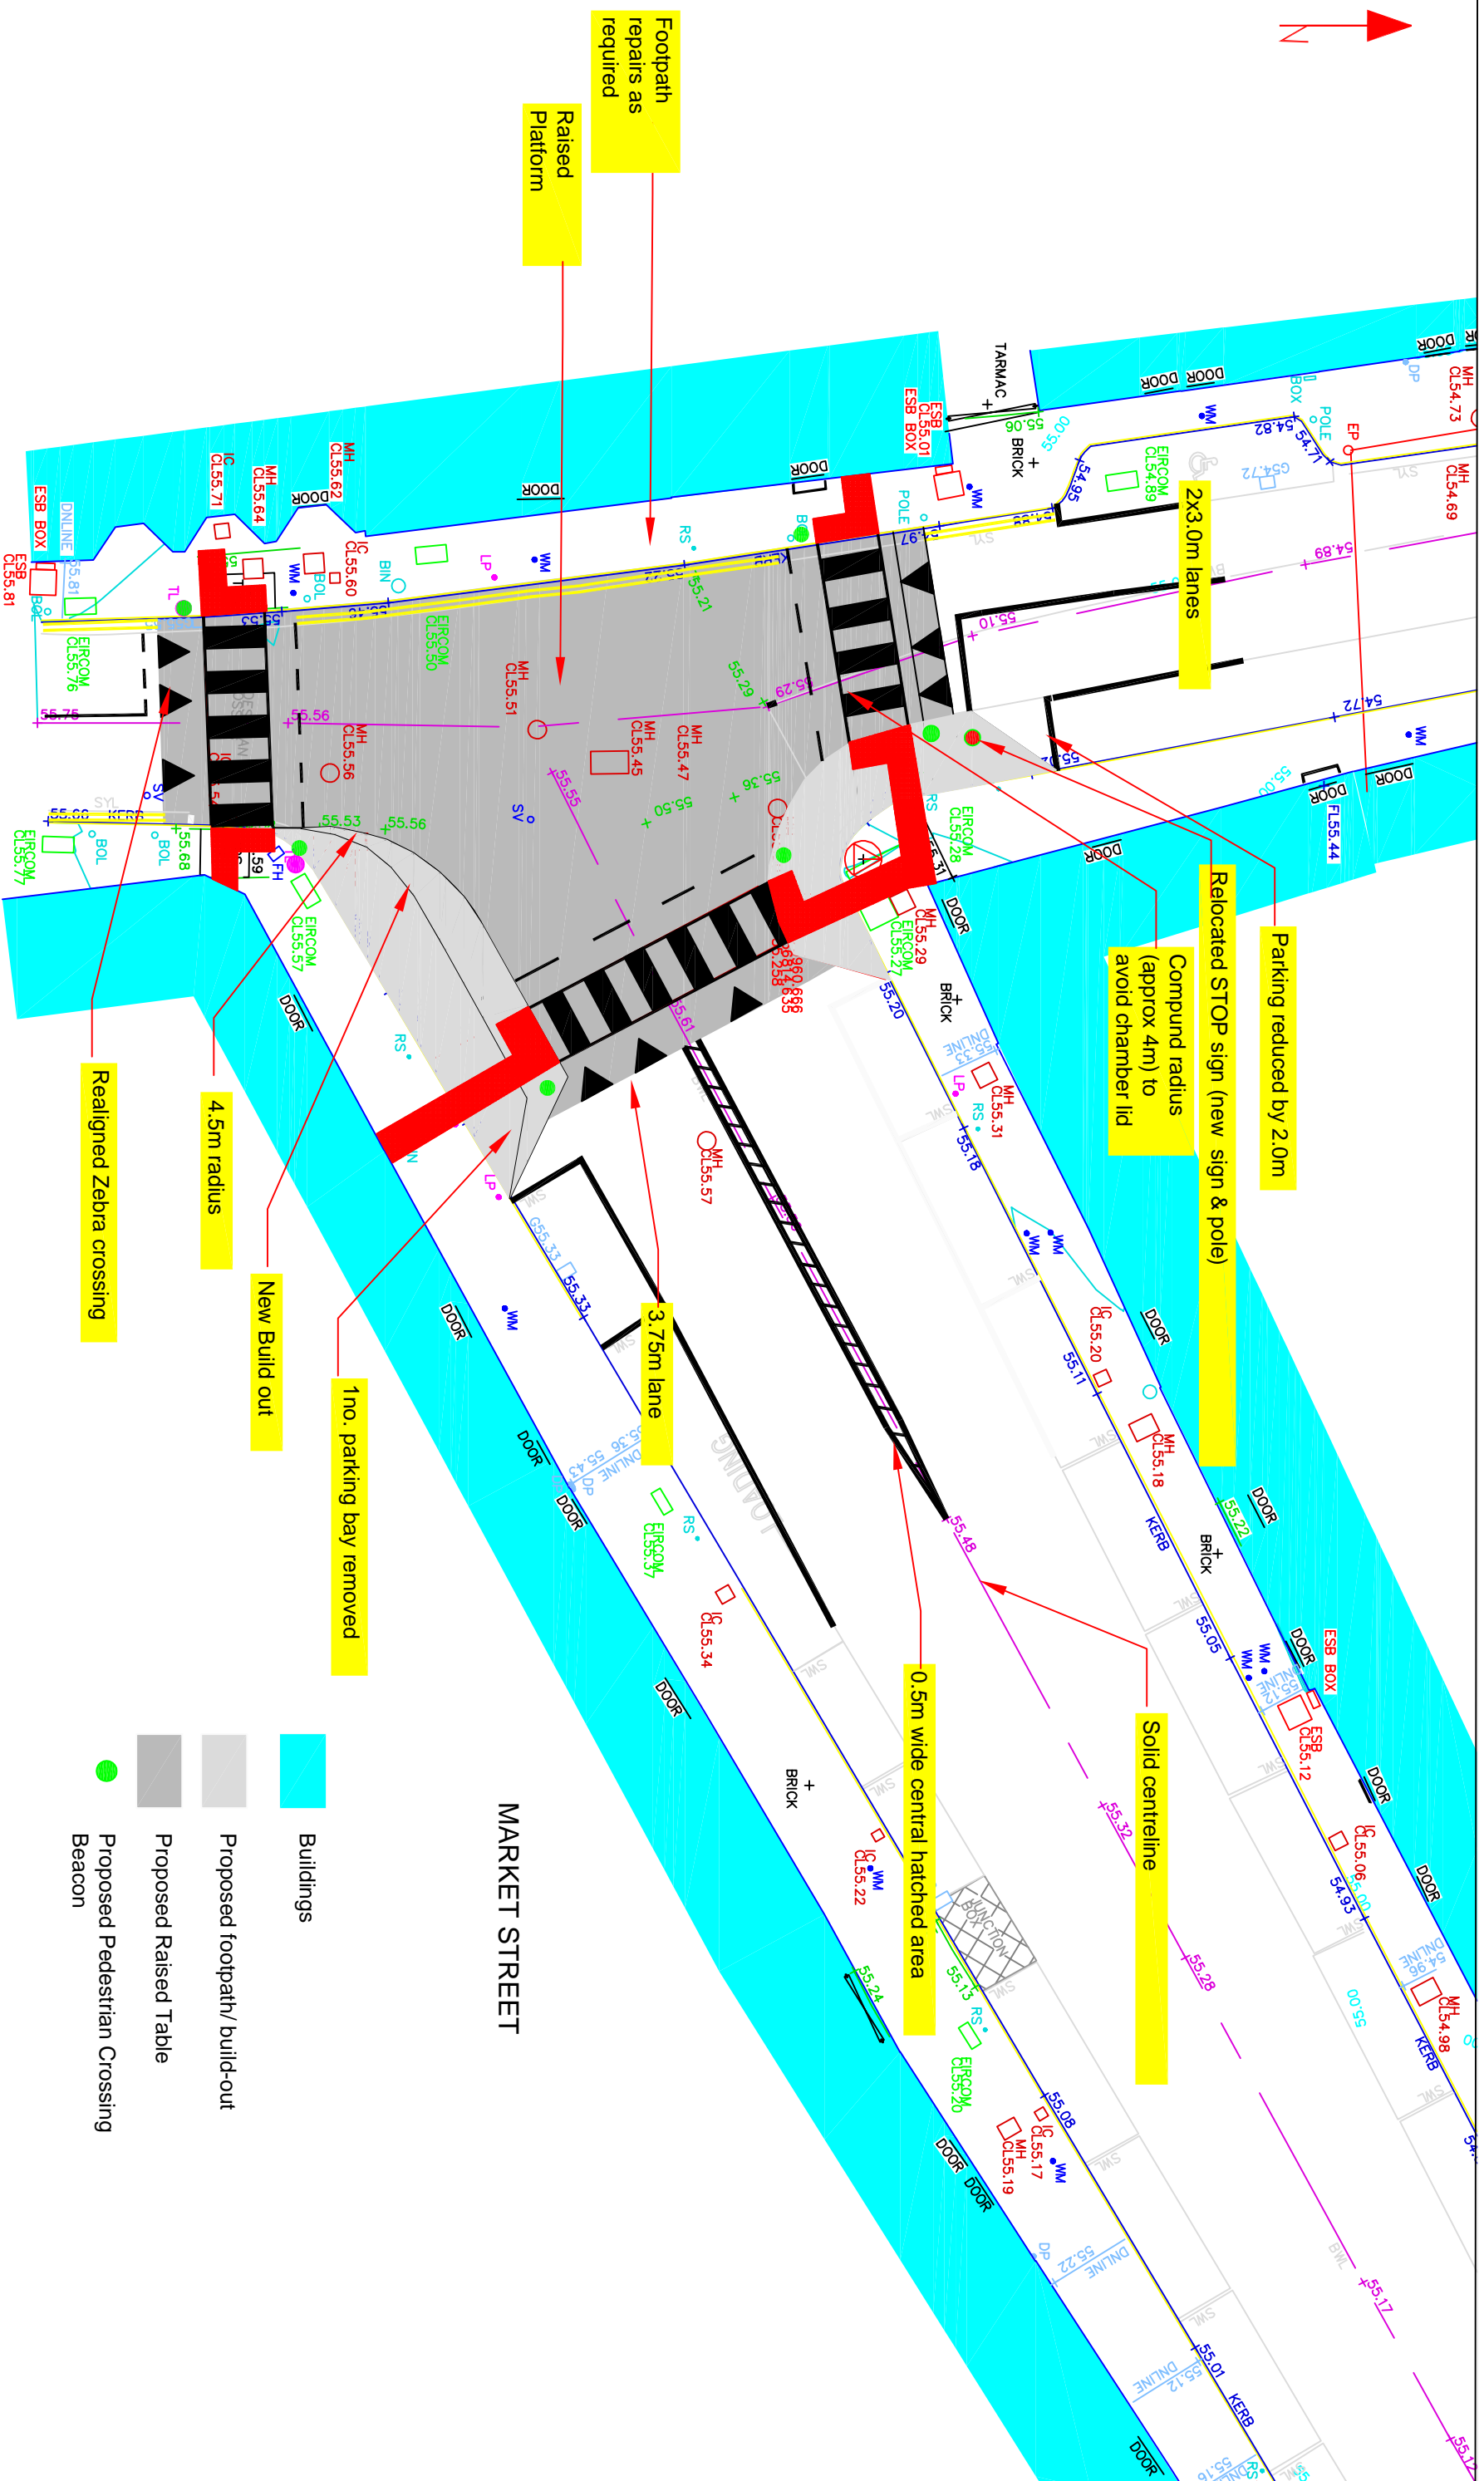

Project Name

Upgrade of Market St/ Emmet St and Watergate Street Junction

Drawing Name

Proposed Layout - Junction

Prepared By



- Buildings
- Proposed footpath/build-out
- Proposed Raised Table
- Proposed Pedestrian Crossing Beacon

Scale 1:200 @ A3

MARKET STREET