

GENERAL NOTES

1. This drawing is the property of Galway County Council, and shall not be used for any other purpose, modified, or reproduced without prior written consent.
2. Unless stated otherwise, all levels refer to Ordnance Survey datum, Mean Sea Level, and all measurements shall be taken from Ordnance Survey datum (MSL).
3. DO NOT SCALE, use figured dimensions only. If in doubt see.



No.	Date	Amendment / Issue	By	Chk	Appr


**Comhairle Chontae na Mí
Meath
County Council**

Beaumont House, Dublin Road, Naas, Co. Meath, O19 1P91
T: 044 933 3333 F: 044 933 7001 W: www.meath.ie

Project
N2 Slane Approaches
Maintenance Scheme

Title
N2 Closure
From N2/N51 Junct. to
L16002 Fennor Cross
Proposed Diversion Route

Drawn by	Checked by	Approved by
B. Nugent	P. Mackay	P. Mackay
File Reference	Drawn Date	Drawn No.
TRA-01-008-08-09	17/03/18	1
Scale	Proj. No.	Proj. Name
1:1		
Date	Scale	Proj. Name
20/03/18		

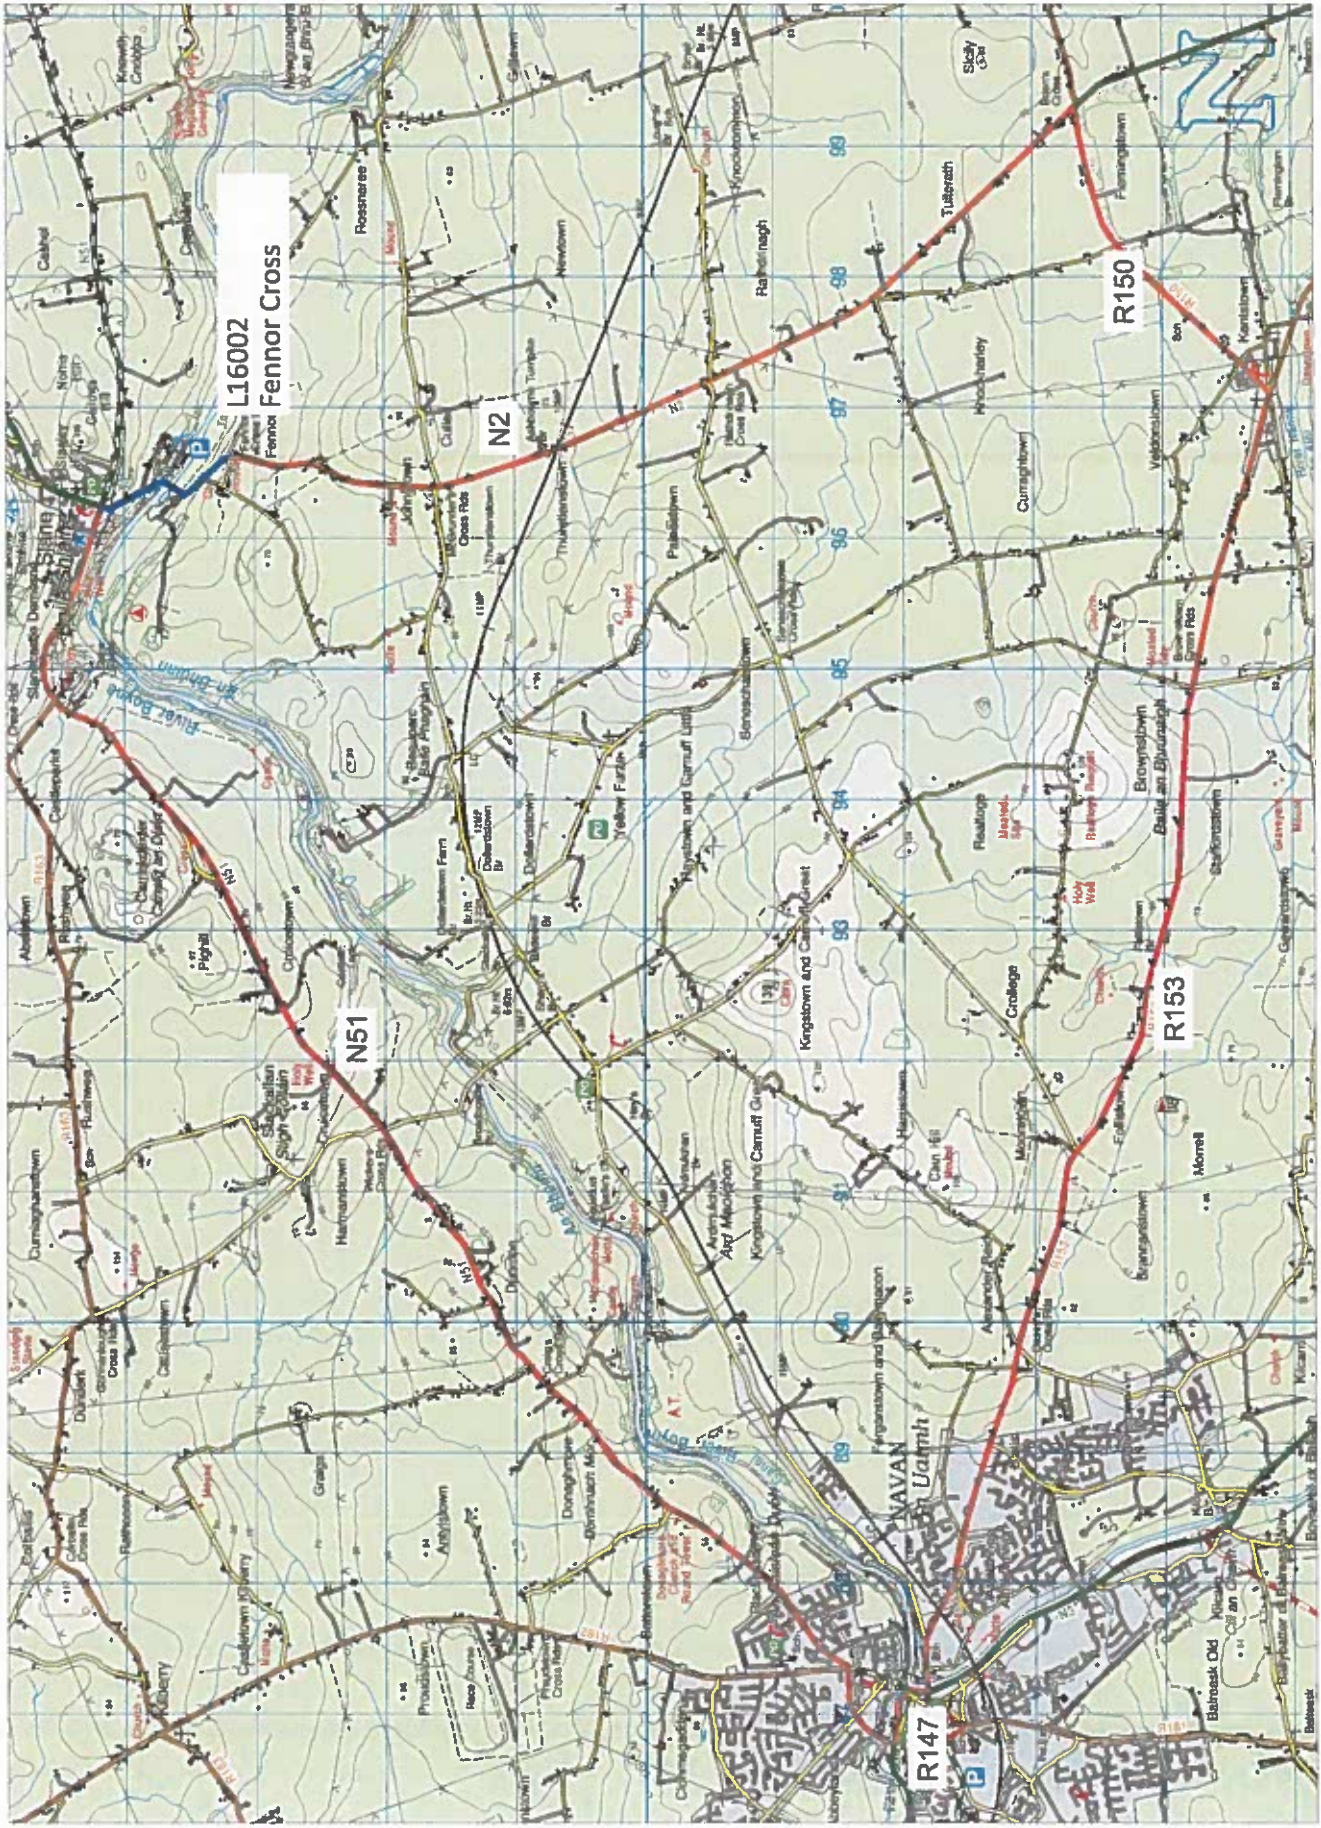

LEGEND

The Drawing may contain Ordnance Survey Ireland Mapping Office Licence No. 281912/0001/Meath County Council

A1 0 10 20 30 40 50 60 70 80 90 100