


**GENERAL NOTES**


1. This drawing is the property of Meath County Council, it is a confidential document and must not be copied, used, or reproduced without prior written consent.
2. Unless stated otherwise, all levels refer to Ordnance Survey Datum, Malin Head, and all coordinates refer to Irish Transverse Mercator (ITM) Grid.
3. DO NOT SCALE; use figured dimensions only, if in doubt ask.

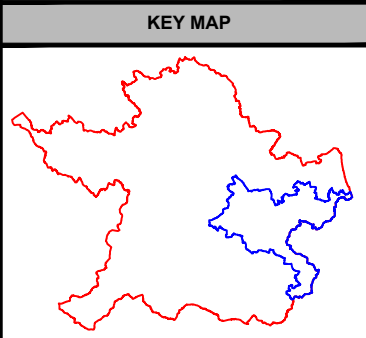

No.	Date	Amendment / Issue	Drn	Chk	App
C	Sep 2023	Issued for Bye - Law	A.P.	P.MCK	P.P.
B	May 2021	Issued for Bye - Law	M.R.	P.MCK	P.P.
A	Sep 2017	Issued for Bye - Law	A.O.	P.P.	N.W.

Stage: Bye - Law

Comhairle Chontae na Mí  
**Meath**  
 County Council



Buvinda House, Dublin Road, Navan, Co Meath C15 Y291  
 T: 046 909 7000 F: 046 909 7001 W: www.meath.ie

Project:  
**2023 Housing Estate  
 Special Speed Limits**


Title:  
**Location: -  
 Ashbourne MD**

Drawn by: A.P.	Checked by: P.MCK.	Approved by: P.P.
-------------------	-----------------------	----------------------

File Reference: TRA-11-07-01-15-99		
Scale: NTS	Drg. No: HEA-Key Map	Rev: C
Date: 04/09/2023		




LEGEND

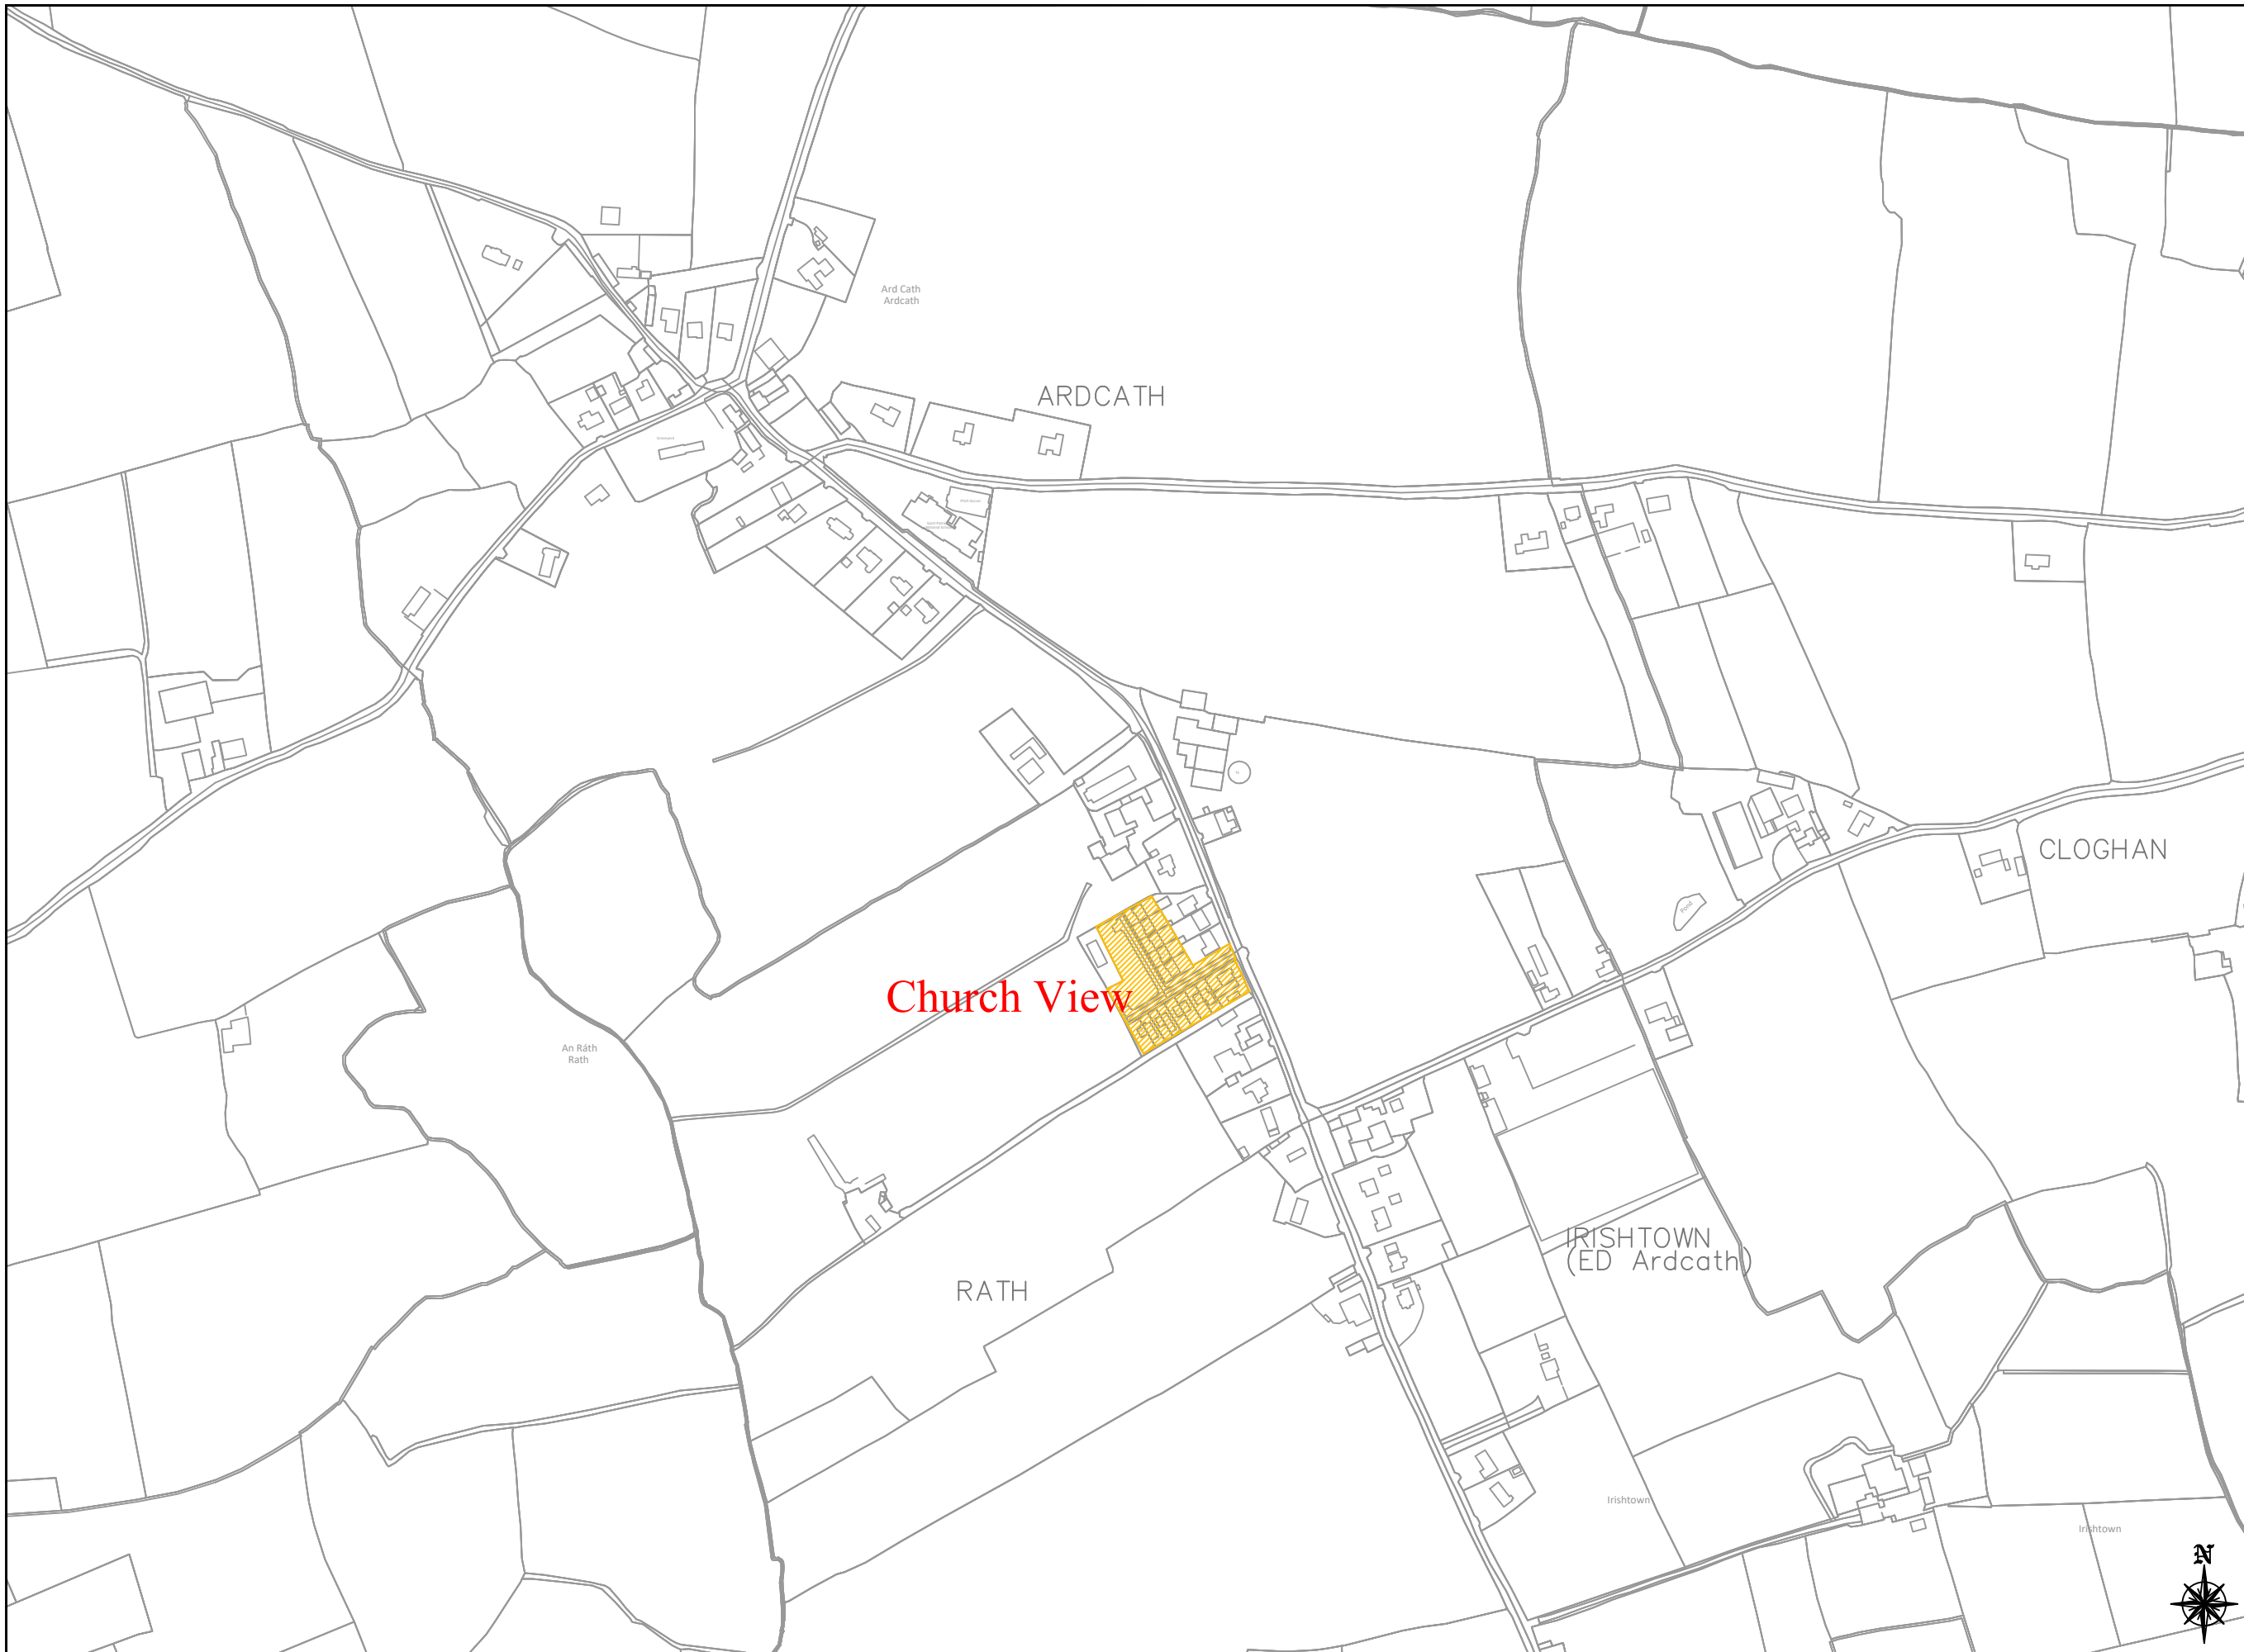

**GENERAL NOTES**

1. This drawing is the property of Meath County Council, it is a confidential document and must not be copied, used, or reproduced without prior written consent.
2. Unless stated otherwise, all levels refer to Ordnance Survey Datum, Malin Head, and all coordinates refer to Irish Transverse Mercator (ITM) Grid.
3. DO NOT SCALE, use figured dimensions only, if in doubt ask.

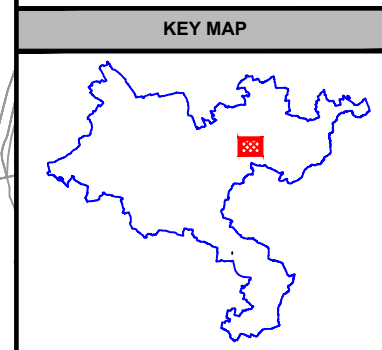

No.	Date	Amendment / Issue	Drn	Chk	App

Stage: **Bye - Law**

Comhairle Chontae na Mí  
**Meath**  
 County Council



Buvinda House, Dublin Road, Navan, Co Meath C15 Y291  
 T: 046 909 7000 F: 046 909 7001 W: www.meath.ie


Project:  
**2023 Housing Estate  
 Special Speed Limits**

Title:  
**Location: -  
 Ard Rath - Ashbourne MD**

Drawn by: A.P.	Checked by: P.MCK.	Approved by: P.P.
-------------------	-----------------------	----------------------

File Reference: **TRA-11-07-01-15-99**


Scale: 1:5000 @ A3	Drg. No: <b>HEA01</b>	Rev: -
Date: 04/09/2023		



**comhairle chontae na mí**  
 meath county council


This Drawing may contain Ordnance Survey Ireland Mapping  
 OSI Licence No. 2023/31/CCMA/Meath County Council

**A3**



SCALE 1:5000

**LEGEND**




**30km/hr Speed Limit Zone**





**GENERAL NOTES**

1. This drawing is the property of Meath County Council, it is a confidential document and must not be copied, used, or reproduced without prior written consent.
2. Unless stated otherwise, all levels refer to Ordnance Survey Datum, Malin Head, and all coordinates refer to Irish Transverse Mercator (ITM) Grid.
3. DO NOT SCALE, use figured dimensions only, if in doubt ask.

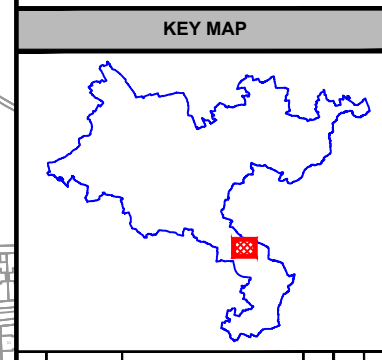

B	Sep 2023	Issued for Bye - Law	A.P.	P.MCK.	P.P.
A	May 2021	Issued for Bye - Law	M.R.	P.MCK.	P.P.
No.	Date	Amendment / Issue	Drn	Chk	App

Stage: Bye - Law

Comhairle Chontae na Mí  
**Meath**  
County Council



Buvinda House, Dublin Road, Navan, Co Meath C15 Y291  
T: 046 909 7000 F: 046 909 7001 W: www.meath.ie

Project:  
**2023 Housing Estate  
Special Speed Limits**


Title:  
Location: -  
**Ashbourne - Ashbourne MD**

Drawn by: A.P.	Checked by: P.MCK.	Approved by: P.P.
File Reference: TRA-11-07-01-15-99		
Scale: 1:5000 @ A3	Drg. No: <b>HEA02</b>	Rev: <b>B</b>
Date: 04/09/2023		


**comhairle chontae na mí**  
meath county council


This Drawing may contain Ordnance Survey Ireland Mapping  
OS Licence No. 2023/31/CCMA/Meath County Council

A3

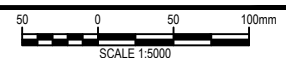


**LEGEND**

 30km/hr Speed Limit Zone

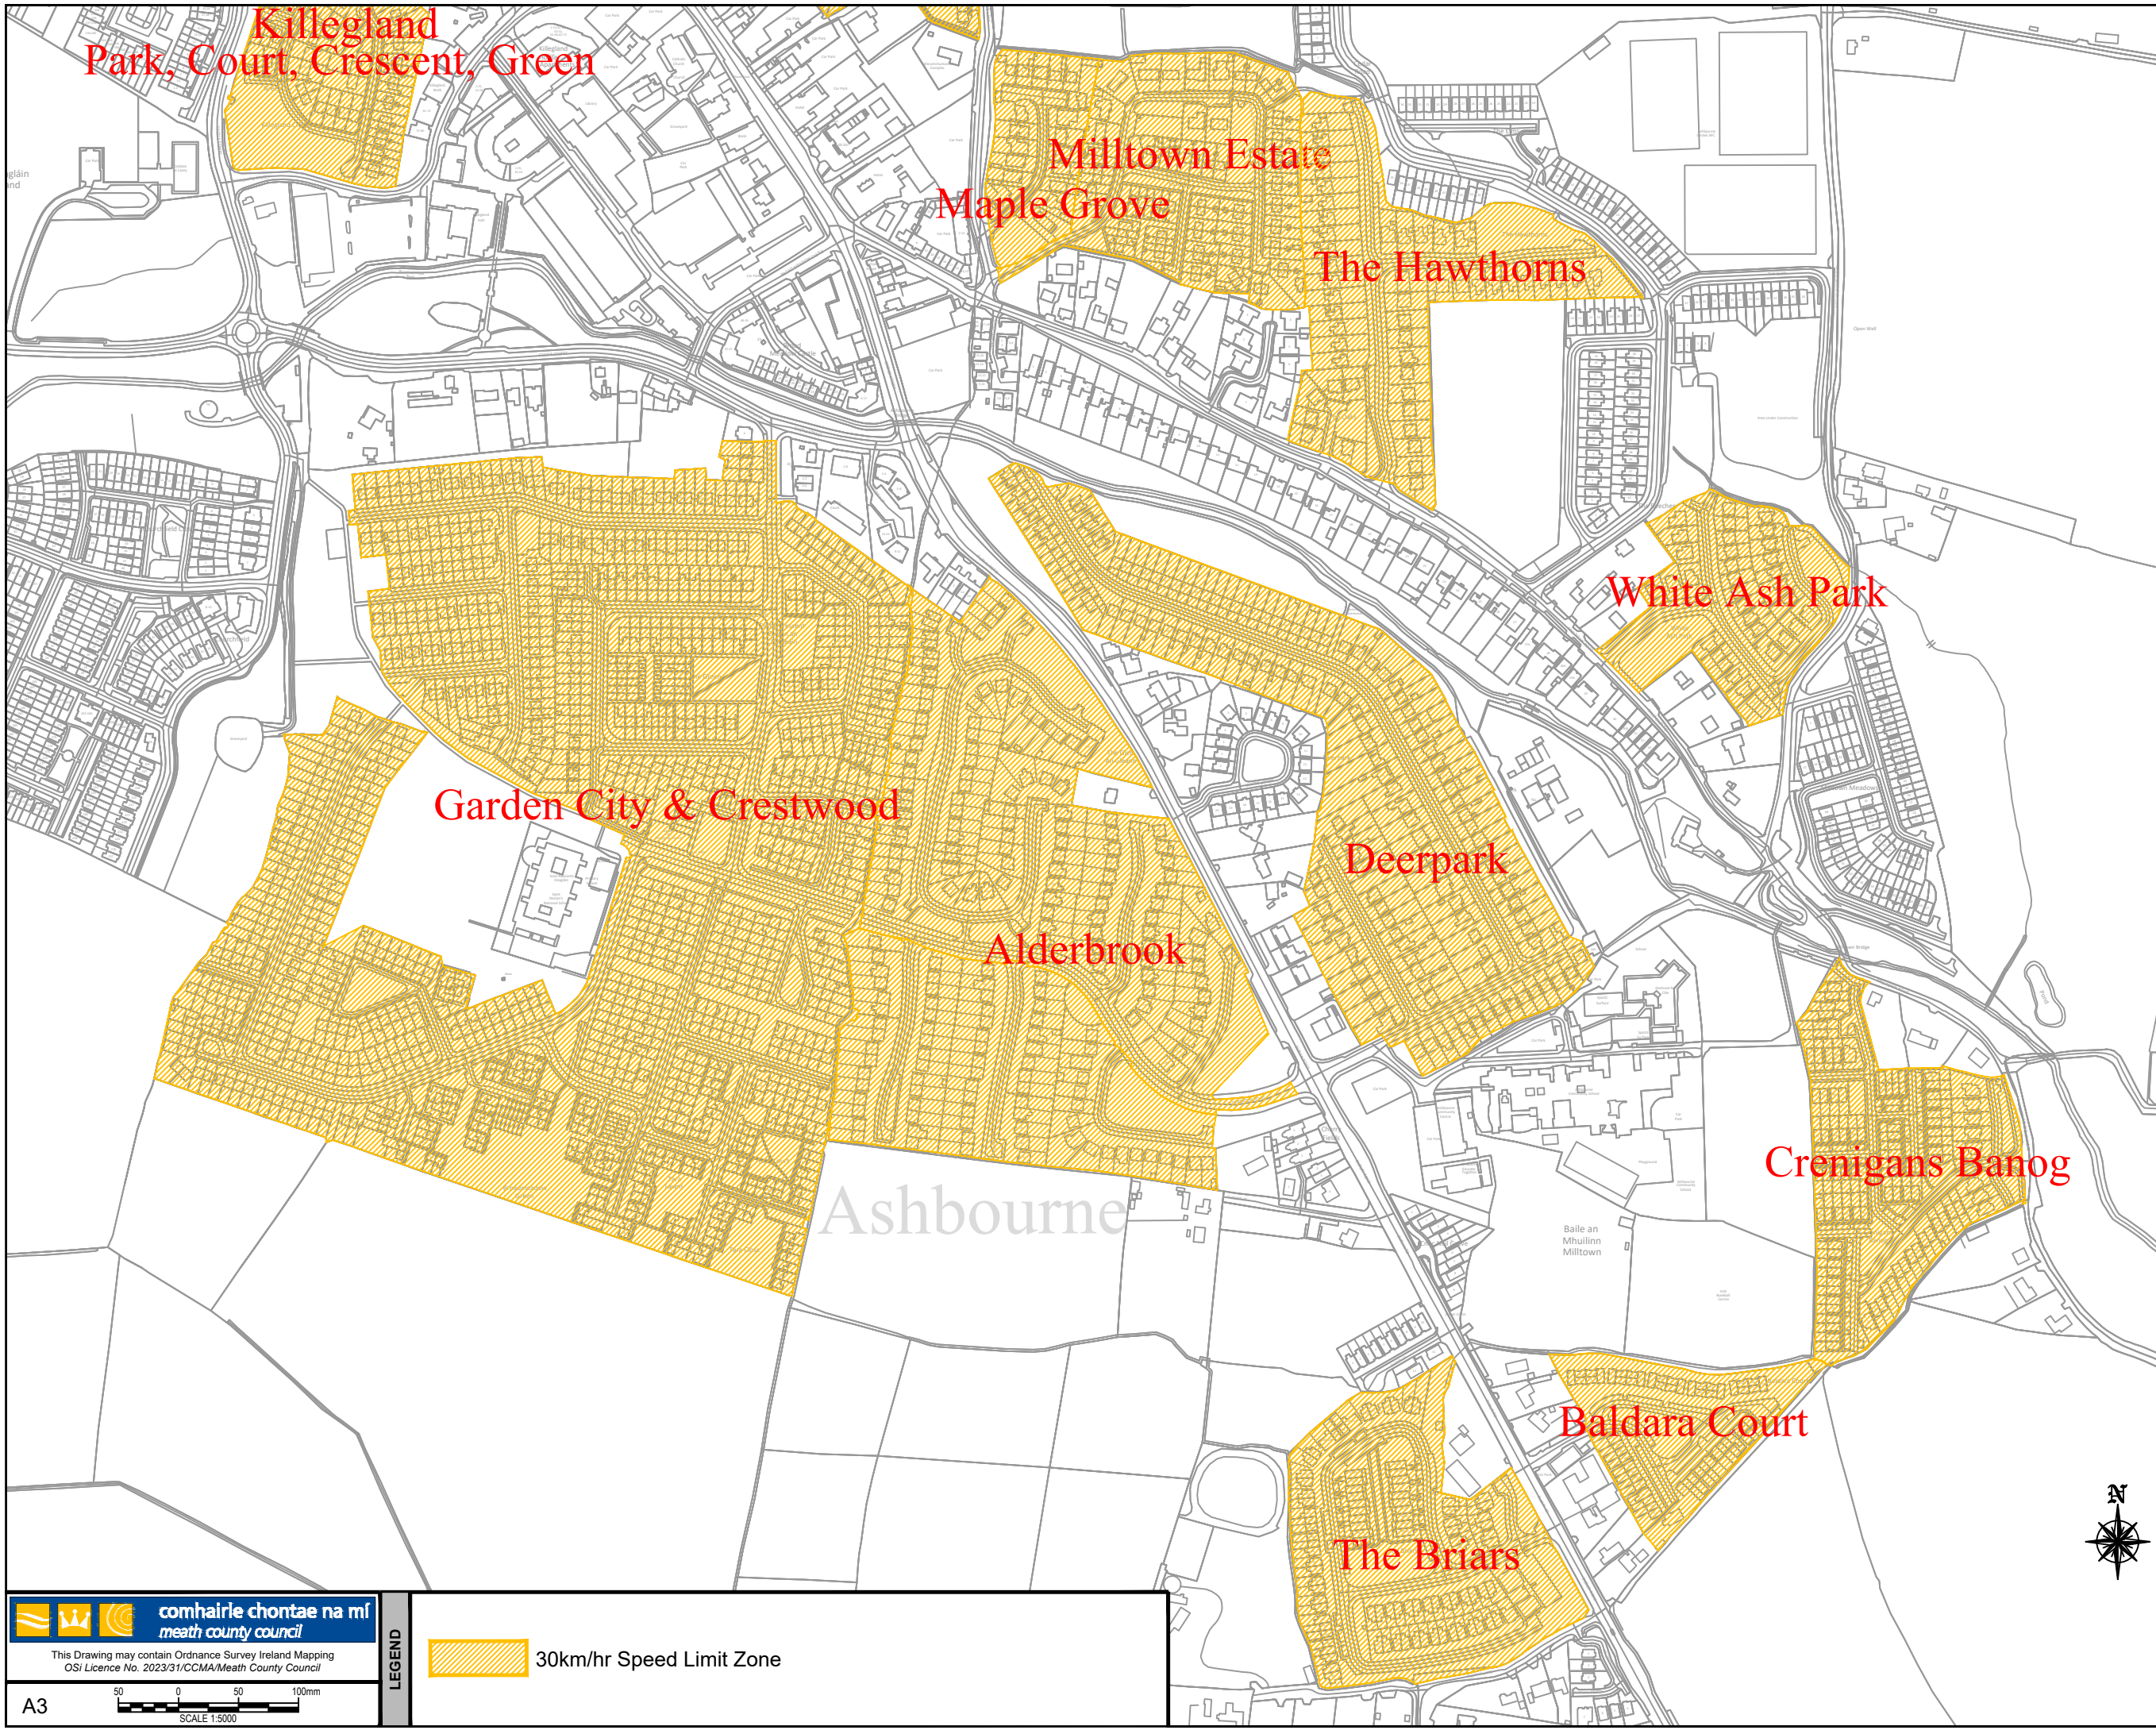

**GENERAL NOTES**

1. This drawing is the property of Meath County Council, it is a confidential document and must not be copied, used, or reproduced without prior written consent.
2. Unless stated otherwise, all levels refer to Ordnance Survey Datum, Malin Head, and all coordinates refer to Irish Transverse Mercator (ITM) Grid.
3. DO NOT SCALE, use figured dimensions only, if in doubt ask.

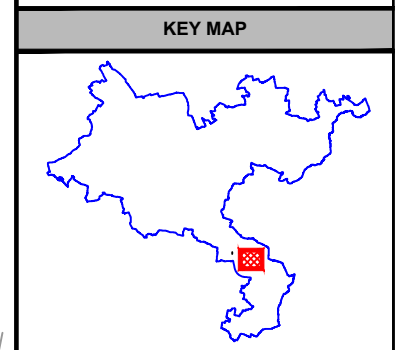

B	Sep 2023	Issued for Bye - Law	A.P.	P.MCK.	P.P.
A	May 2021	Issued for Bye - Law	M.R.	P.MCK.	P.P.
No.	Date	Amendment / Issue	Drn	Chk	App

Stage: Bye - Law

Comhairle Chontae na Mí  
**Meath**  
County Council




Buvinda House, Dublin Road, Navan, Co Meath C15 Y291  
T: 046 909 7000 F: 046 909 7001 W: www.meath.ie

Project:  
**2023 Housing Estate  
Special Speed Limits**

Title:  
Location: -  
**Ashbourne - Ashbourne MD**


Drawn by: A.P.	Checked by: P.MCK.	Approved by: P.P.
File Reference: TRA-11-07-01-15-99		
Scale: 1:5000 @ A3	Drg. No: <b>HEA03</b>	Rev: <b>B</b>
Date: 04/09/2023		



**comhairle chontae na mí**  
meath county council


This Drawing may contain Ordnance Survey Ireland Mapping  
OSi Licence No. 2023/31/CCMA/Meath County Council

A3

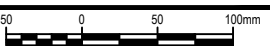


SCALE 1:5000

**LEGEND**




30km/hr Speed Limit Zone



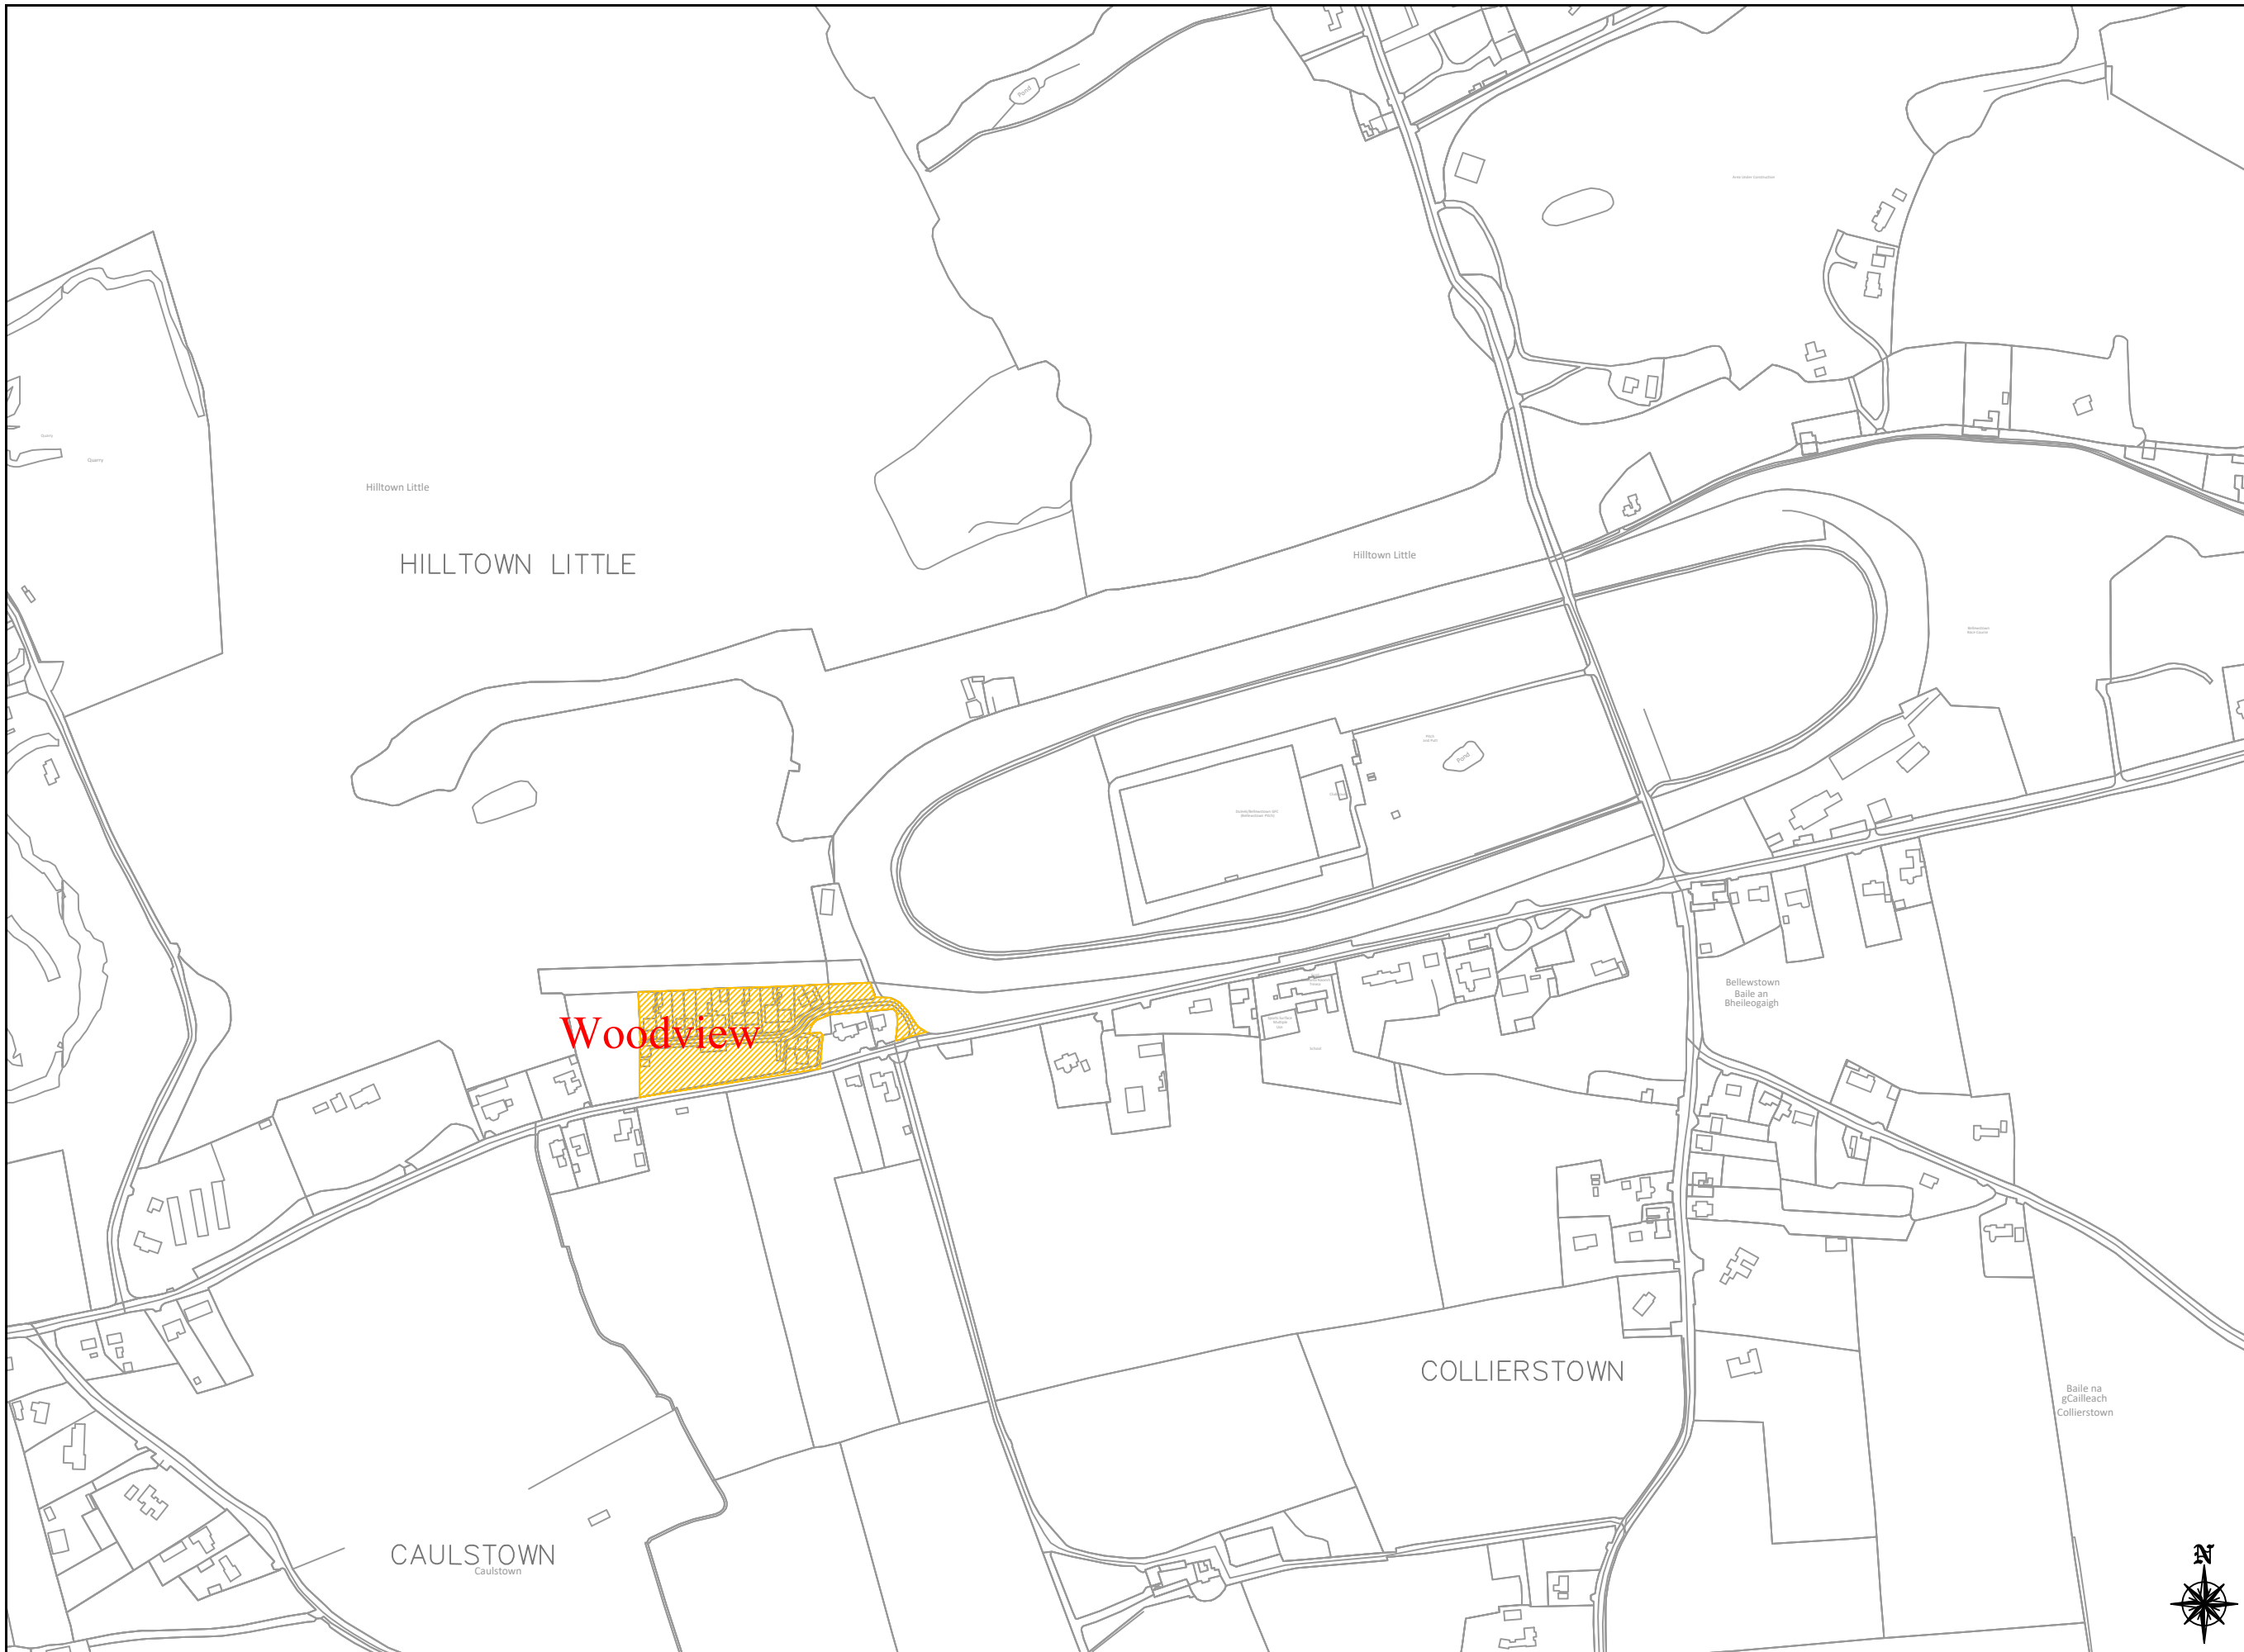

**GENERAL NOTES**

1. This drawing is the property of Meath County Council, it is a confidential document and must not be copied, used, or reproduced without prior written consent.
2. Unless stated otherwise, all levels refer to Ordnance Survey Datum, Malin Head, and all coordinates refer to Irish Transverse Mercator (ITM) Grid.
3. DO NOT SCALE, use figured dimensions only, if in doubt ask.

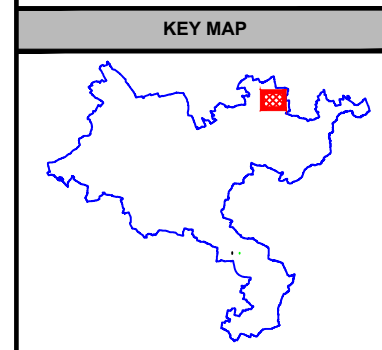

No.	Date	Amendment / Issue	Drn	Chk	App

Stage: **Bye - Law**

Comhairle Chontae na Mí  
**Meath**  
 County Council




Buvinda House, Dublin Road, Navan, Co Meath C15 Y291  
 T: 046 909 7000 F: 046 909 7001 W: www.meath.ie

Project:  
**2023 Housing Estate  
 Special Speed Limits**

Title:  
**Location: -  
 Bellewstown - Ashbourne MD**


Drawn by: A.P.	Checked by: P.MCK.	Approved by: P.P.
File Reference: <b>TRA-11-07-01-15-99</b>		
Scale: 1:5000 @ A3	Drg. No: <b>HEA04</b>	Rev: -
Date: 04/09/2023		



**comhairle chontae na mí**  
 meath county council


This Drawing may contain Ordnance Survey Ireland Mapping  
 OSI Licence No. 2023/31/CCMA/Meath County Council

A3




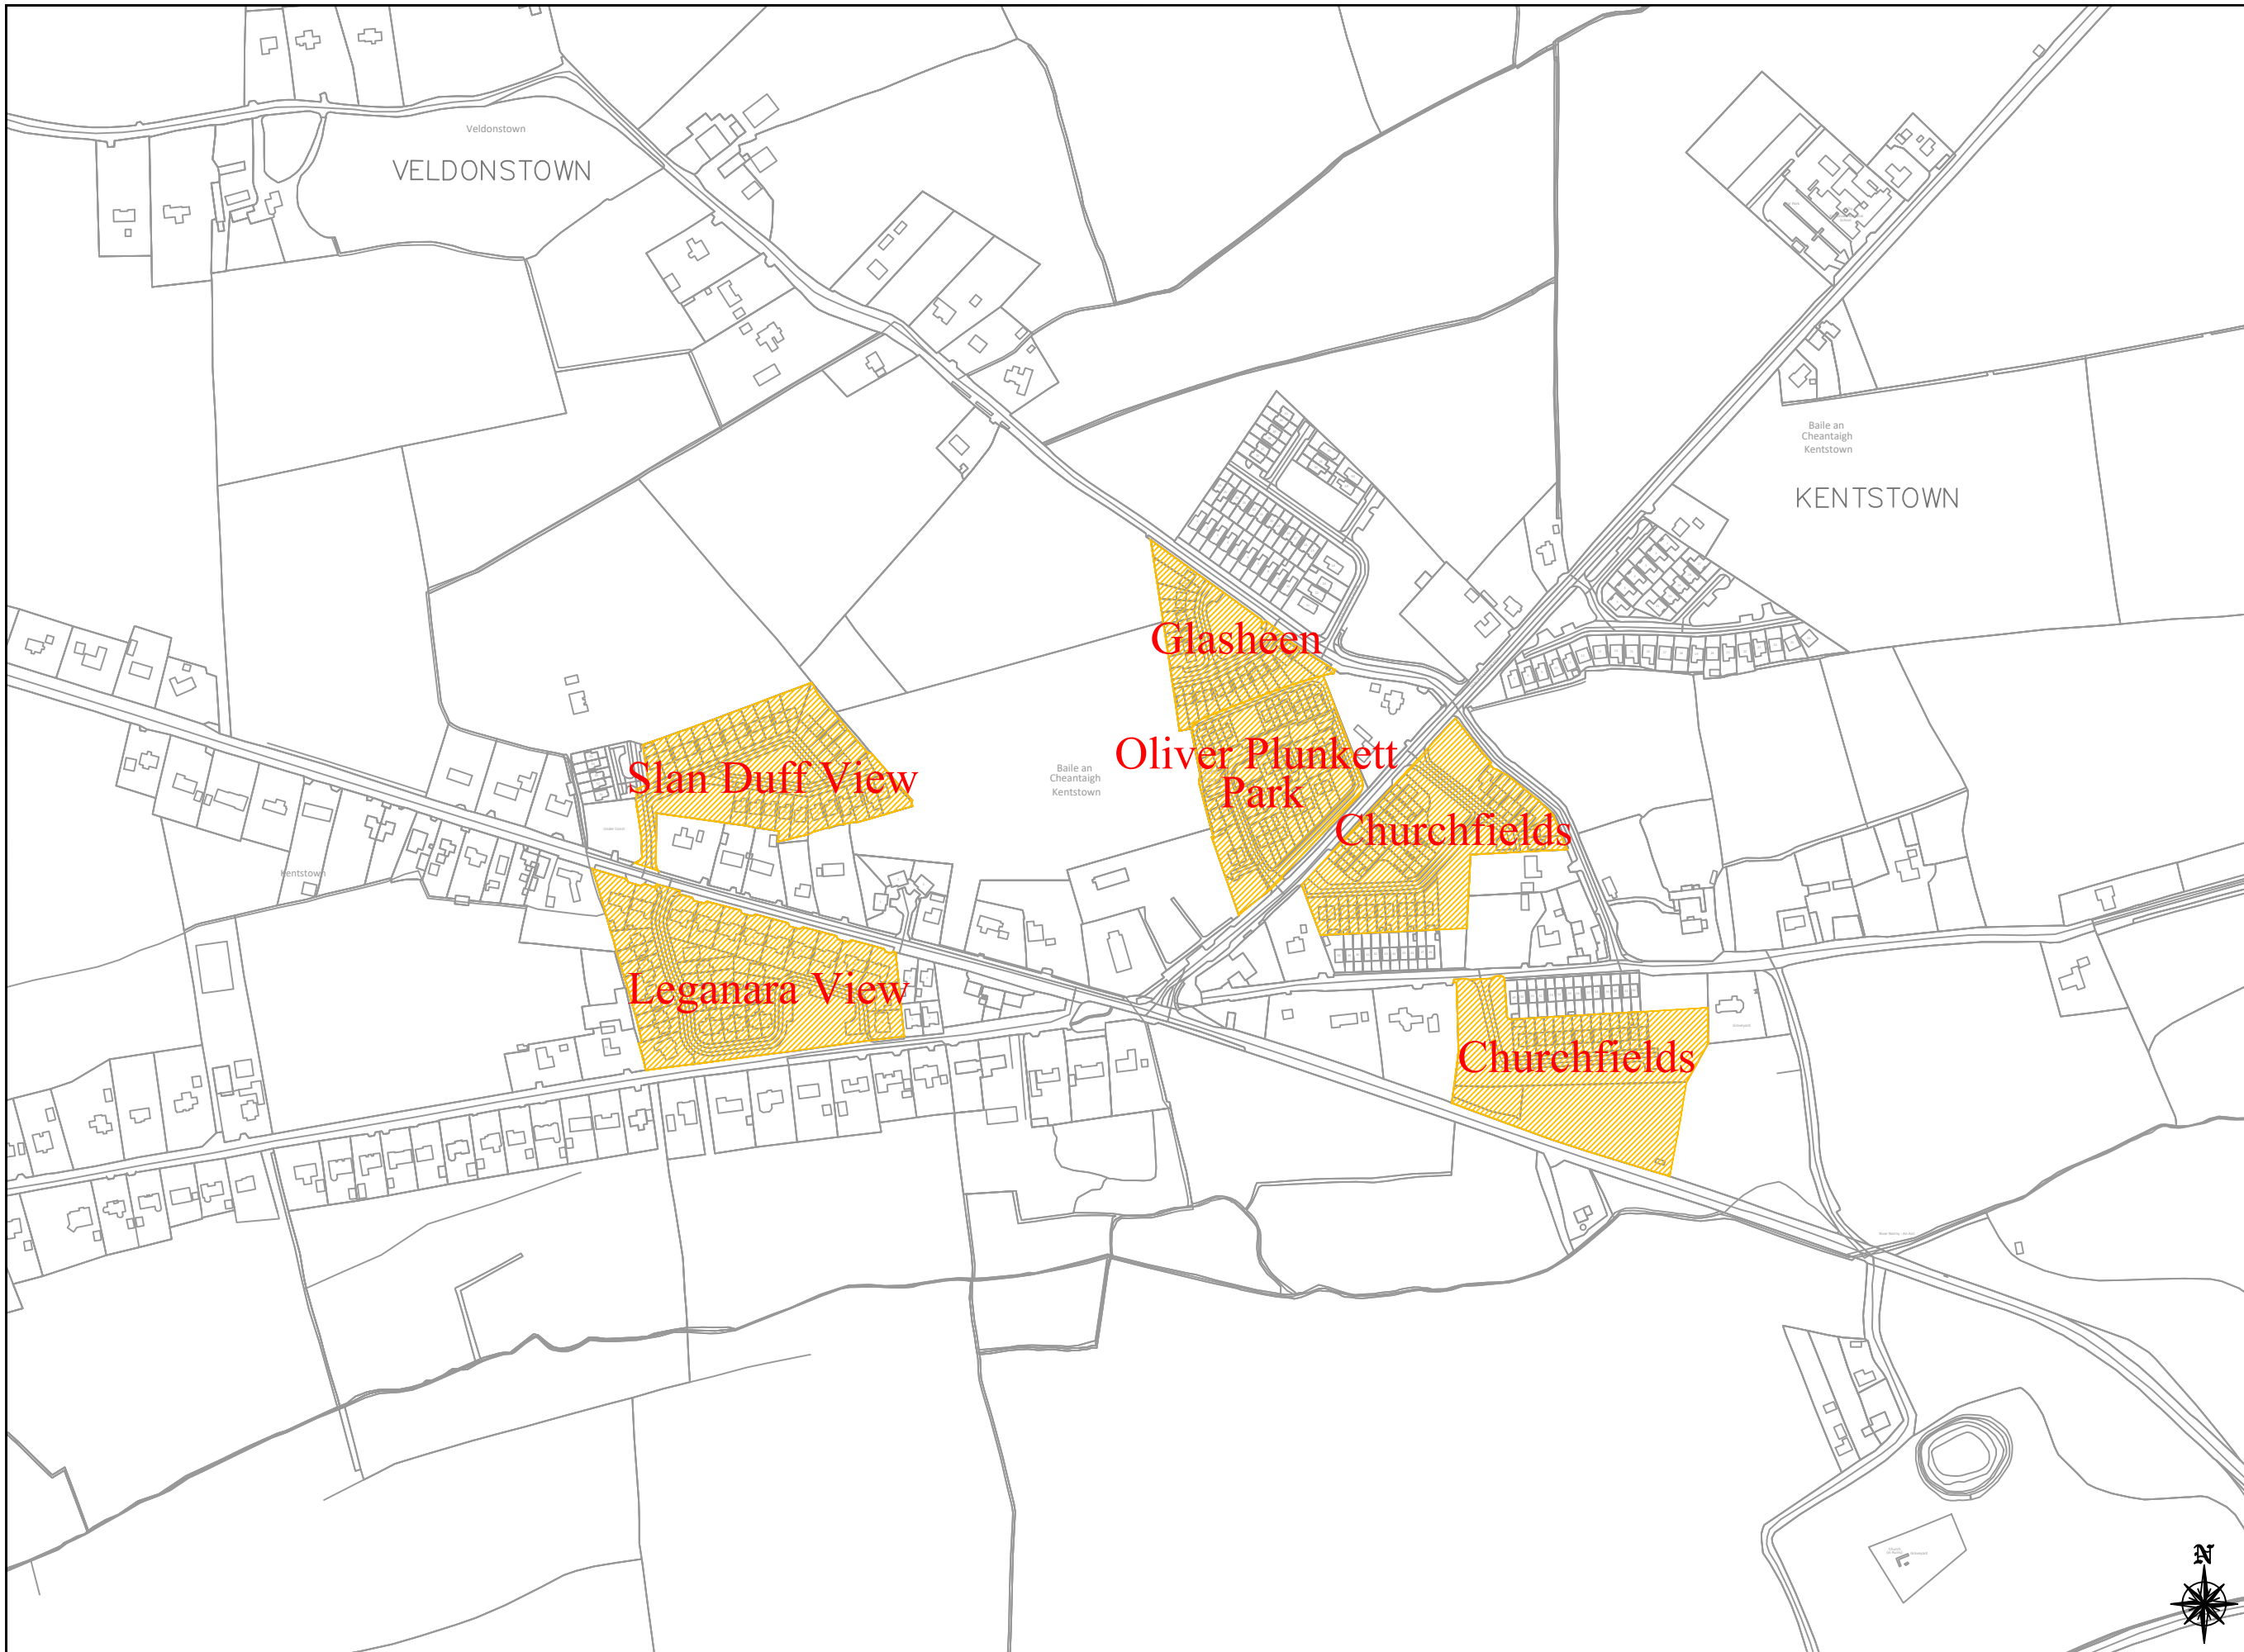
SCALE 1:5000

**LEGEND**




**30km/hr Speed Limit Zone**





**GENERAL NOTES**

1. This drawing is the property of Meath County Council, it is a confidential document and must not be copied, used, or reproduced without prior written consent.
2. Unless stated otherwise, all levels refer to Ordnance Survey Datum, Malin Head, and all coordinates refer to Irish Transverse Mercator (ITM) Grid.
3. DO NOT SCALE, use figured dimensions only, if in doubt ask.

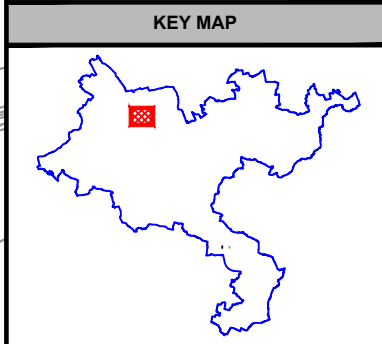

No.	Date	Amendment / Issue	Drn	Chk	App
A	Sep 2023	Issued for Bye - Law	A.P.	P.MCK	P.P.

Stage: **Bye - Law**

Comhairle Chontae na Mí  
**Meath**  
County Council




Buvinda House, Dublin Road, Navan, Co Meath C15 Y291  
T: 046 909 7000 F: 046 909 7001 W: www.meath.ie

Project:  
**2023 Housing Estate  
Special Speed Limits**

Title:  
**Location: -  
Kentstown - Ashbourne MD**


Drawn by: A.P.	Checked by: P.MCK.	Approved by: P.P.
File Reference: TRA-11-07-01-15-99		
Scale: 1:5000 @ A3	Drg. No: <b>HEA05</b>	Rev: <b>A</b>
Date: 04/09/2023		



**comhairle chontae na mí**  
*meath county council*

This Drawing may contain Ordnance Survey Ireland Mapping  
OSi Licence No. 2023/31/CCMA/Meath County Council

A3




SCALE 1:5000

**LEGEND**




**30km/hr Speed Limit Zone**



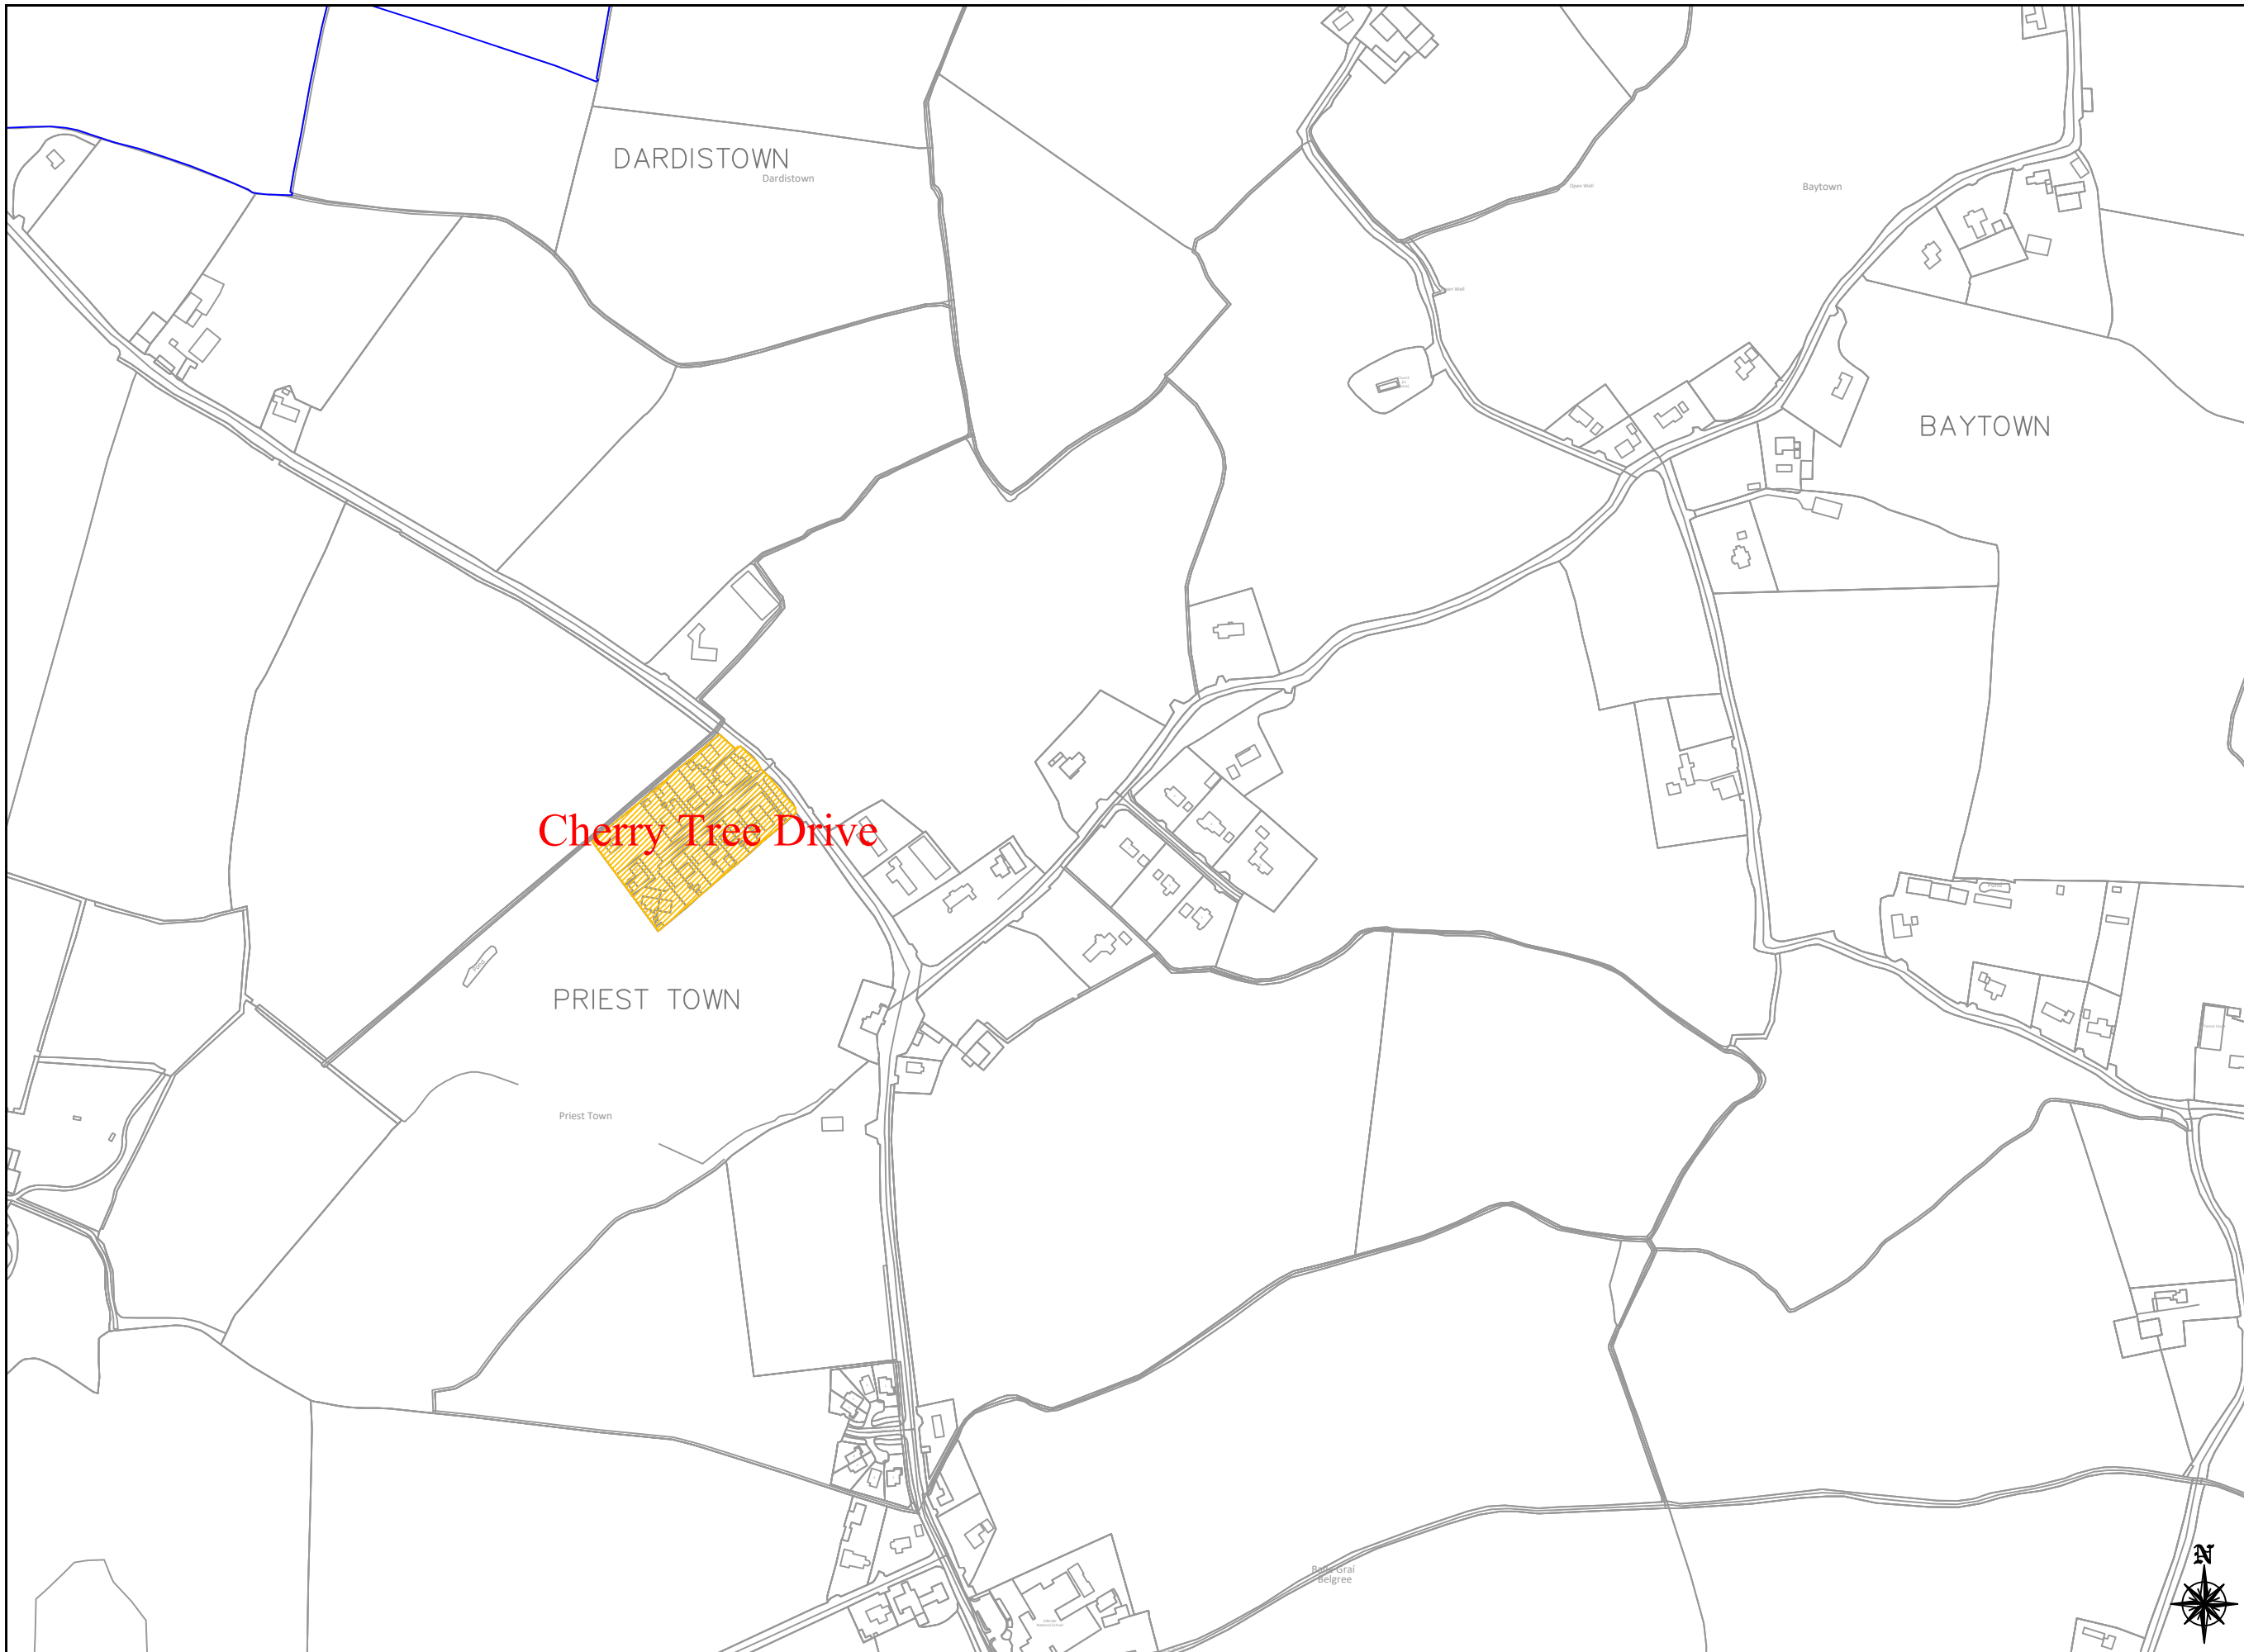

**GENERAL NOTES**

1. This drawing is the property of Meath County Council, it is a confidential document and must not be copied, used, or reproduced without prior written consent.
2. Unless stated otherwise, all levels refer to Ordnance Survey Datum, Malin Head, and all coordinates refer to Irish Transverse Mercator (ITM) Grid.
3. DO NOT SCALE, use figured dimensions only, if in doubt ask.

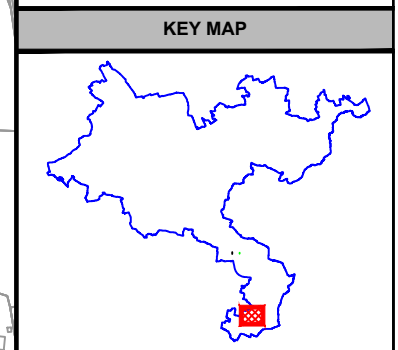

No.	Date	Amendment / Issue	Drn	Chk	App

Stage: **Bye - Law**

Comhairle Chontae na Mí  
**Meath**  
 County Council




Buvinda House, Dublin Road, Navan, Co Meath C15 Y291  
 T: 046 909 7000 F: 046 909 7001 W: www.meath.ie

Project:  
**2023 Housing Estate  
 Special Speed Limits**

Title:  
**Location: -  
 Kilbride - Ashbourne MD**


Drawn by: A.P.	Checked by: P.MCK.	Approved by: P.P.
File Reference: TRA-11-07-01-15-99		
Scale: 1:5000 @ A3	Drg. No: <b>HEA06</b>	Rev: -
Date: 04/09/2023		



**comhairle chontae na mí**  
 meath county council

This Drawing may contain Ordnance Survey Ireland Mapping  
 OSI Licence No. 2023/31/CCMA/Meath County Council

A3




SCALE 1:5000

**LEGEND**




**30km/hr Speed Limit Zone**



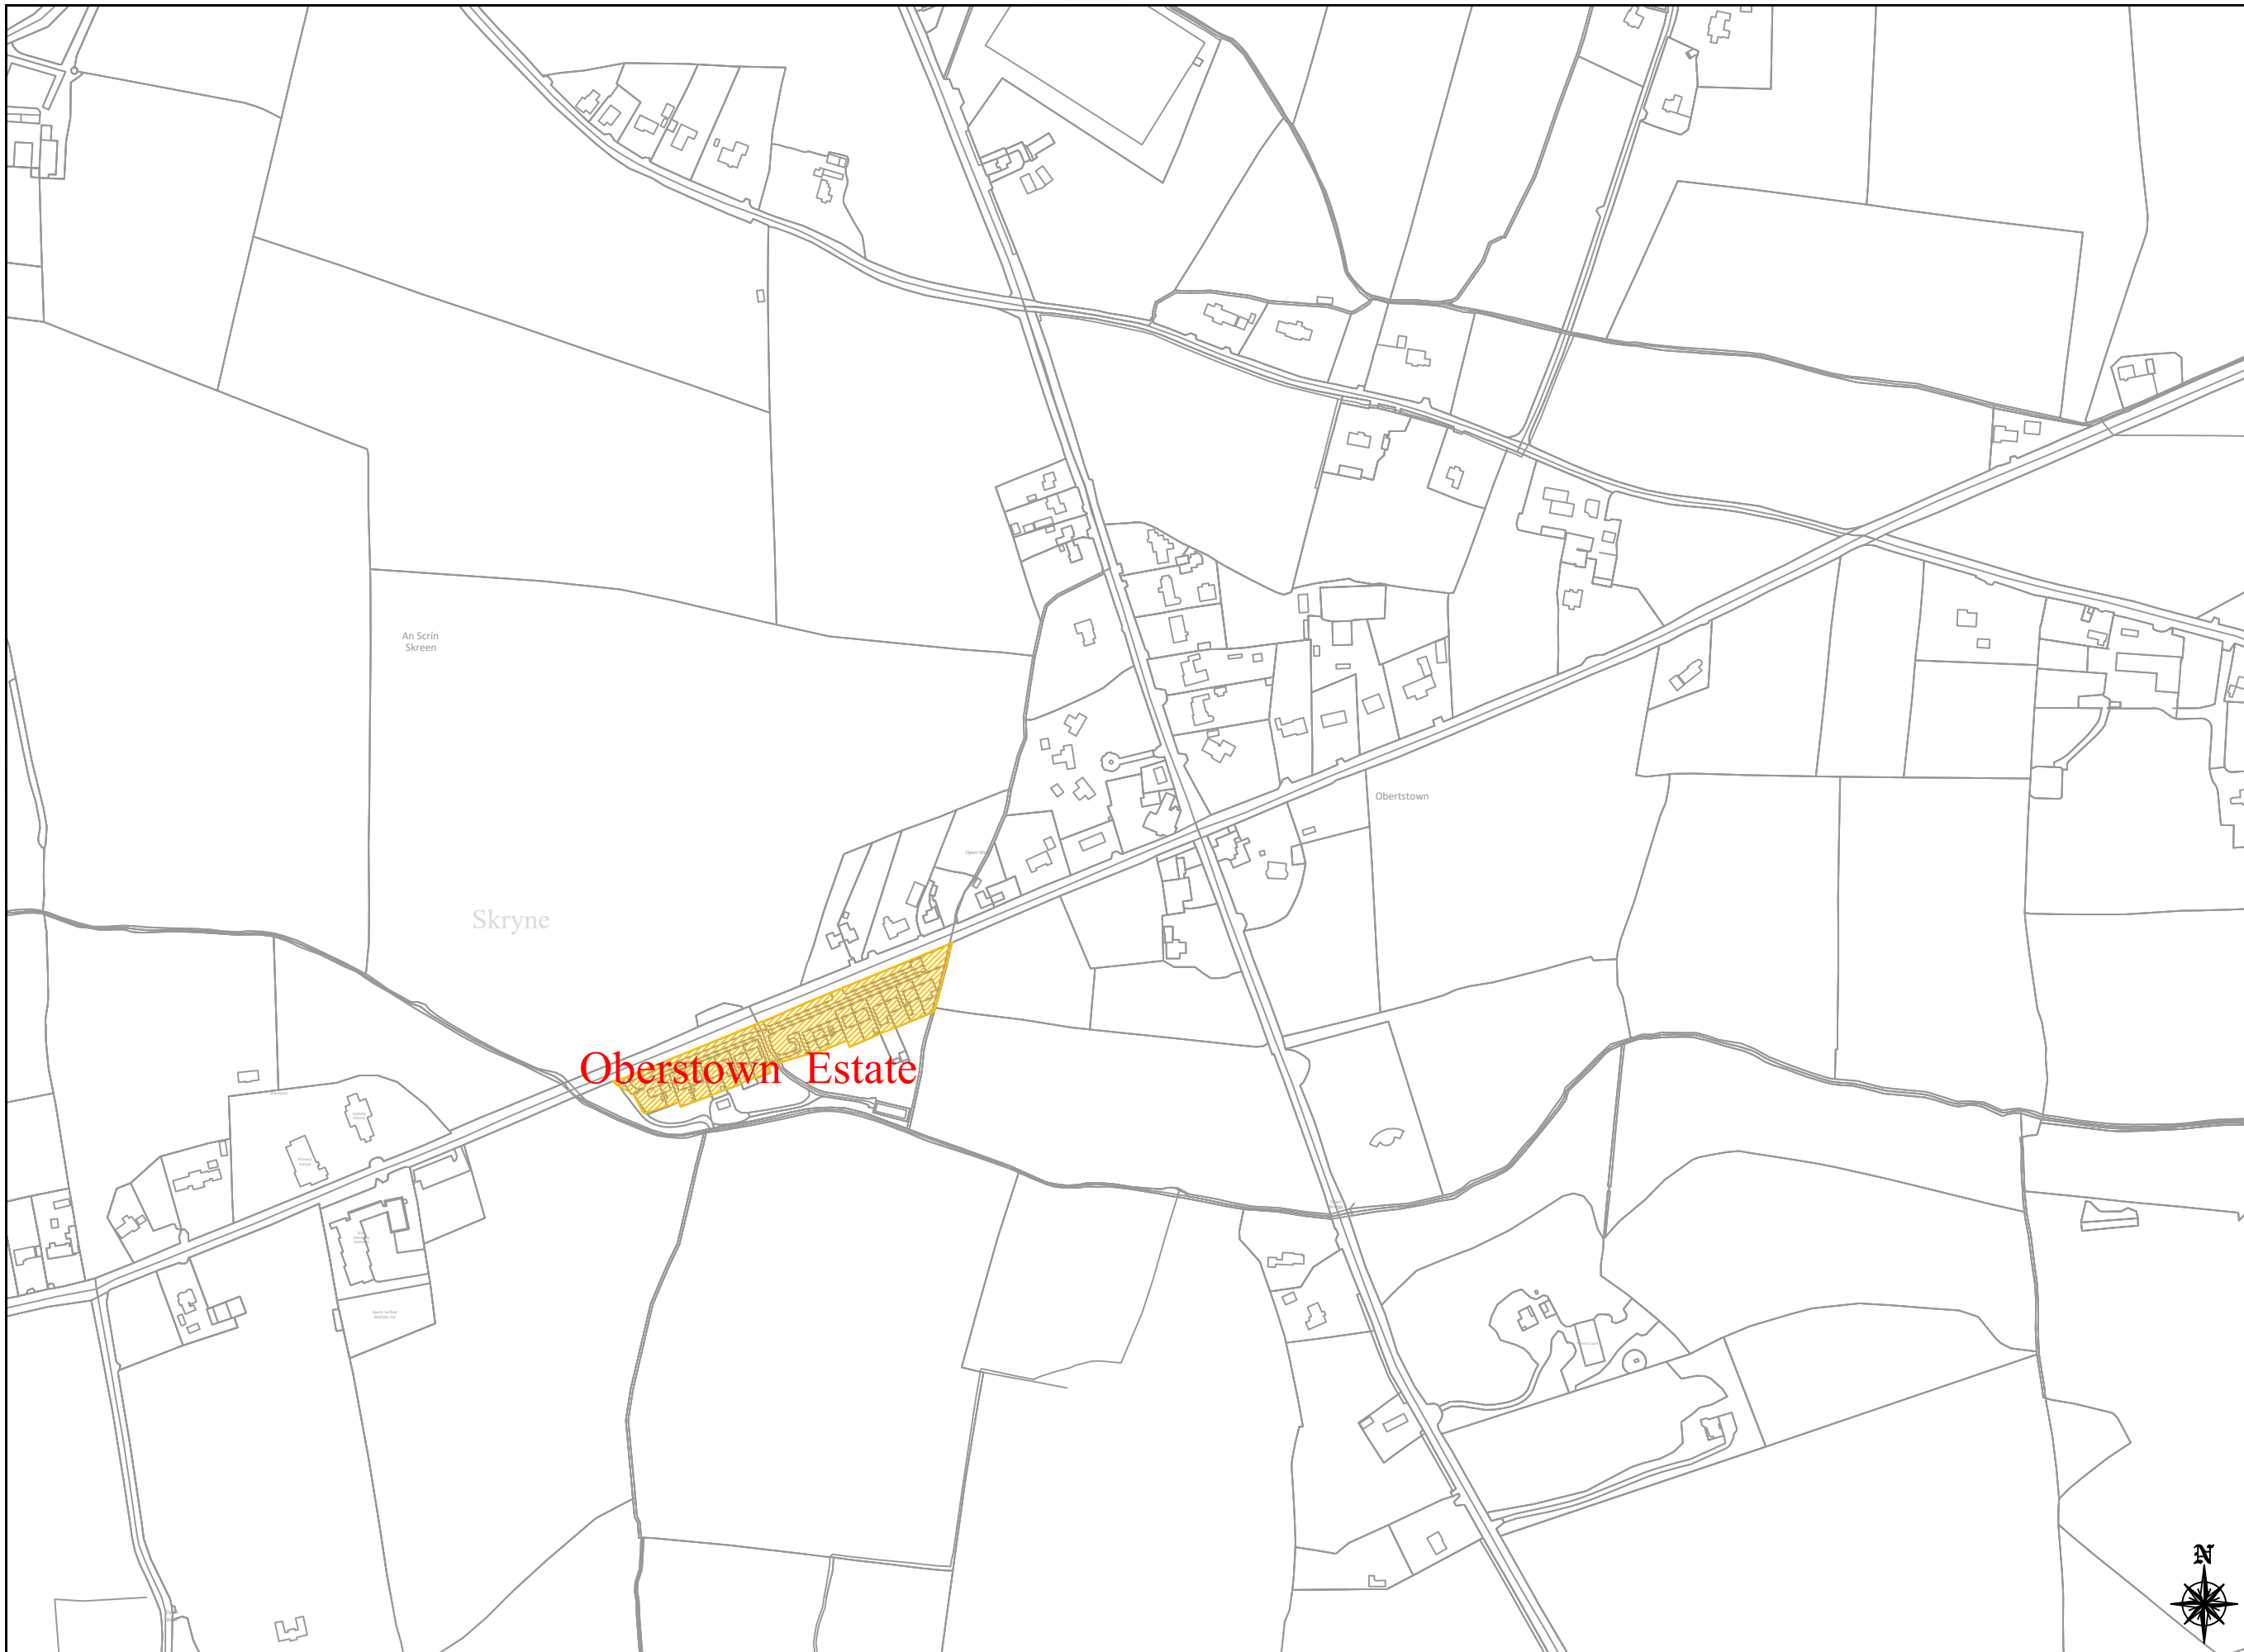

**GENERAL NOTES**

1. This drawing is the property of Meath County Council, it is a confidential document and must not be copied, used, or reproduced without prior written consent.
2. Unless stated otherwise, all levels refer to Ordnance Survey Datum, Malin Head, and all coordinates refer to Irish Transverse Mercator (ITM) Grid.
3. DO NOT SCALE, use figured dimensions only, if in doubt ask.

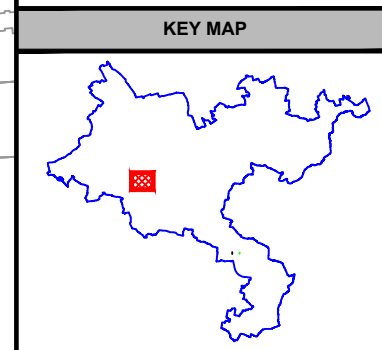

No.	Date	Amendment / Issue	Drn	Chk	App

Stage: **Bye - Law**

Comhairle Chontae na Mí  
**Meath**  
 County Council



Buvinda House, Dublin Road, Navan, Co Meath C15 Y291  
 T: 046 909 7000 F: 046 909 7001 W: www.meath.ie


Project:  
**2023 Housing Estate  
 Special Speed Limits**

Title:  
**Location: -  
 Skreen - Ashbourne MD**

Drawn by: A.P.	Checked by: P.MCK.	Approved by: P.P.
-------------------	-----------------------	----------------------

File Reference: **TRA-11-07-01-15-99**


Scale: 1:5000 @ A3	Drg. No: <b>HEA07</b>	Rev: -
Date: 04/09/2023		



**comhairle chontae na mí**  
 meath county council

This Drawing may contain Ordnance Survey Ireland Mapping  
 OSI Licence No. 2023/31/CCMA/Meath County Council

A3




SCALE 1:5000

**LEGEND**




**30km/hr Speed Limit Zone**



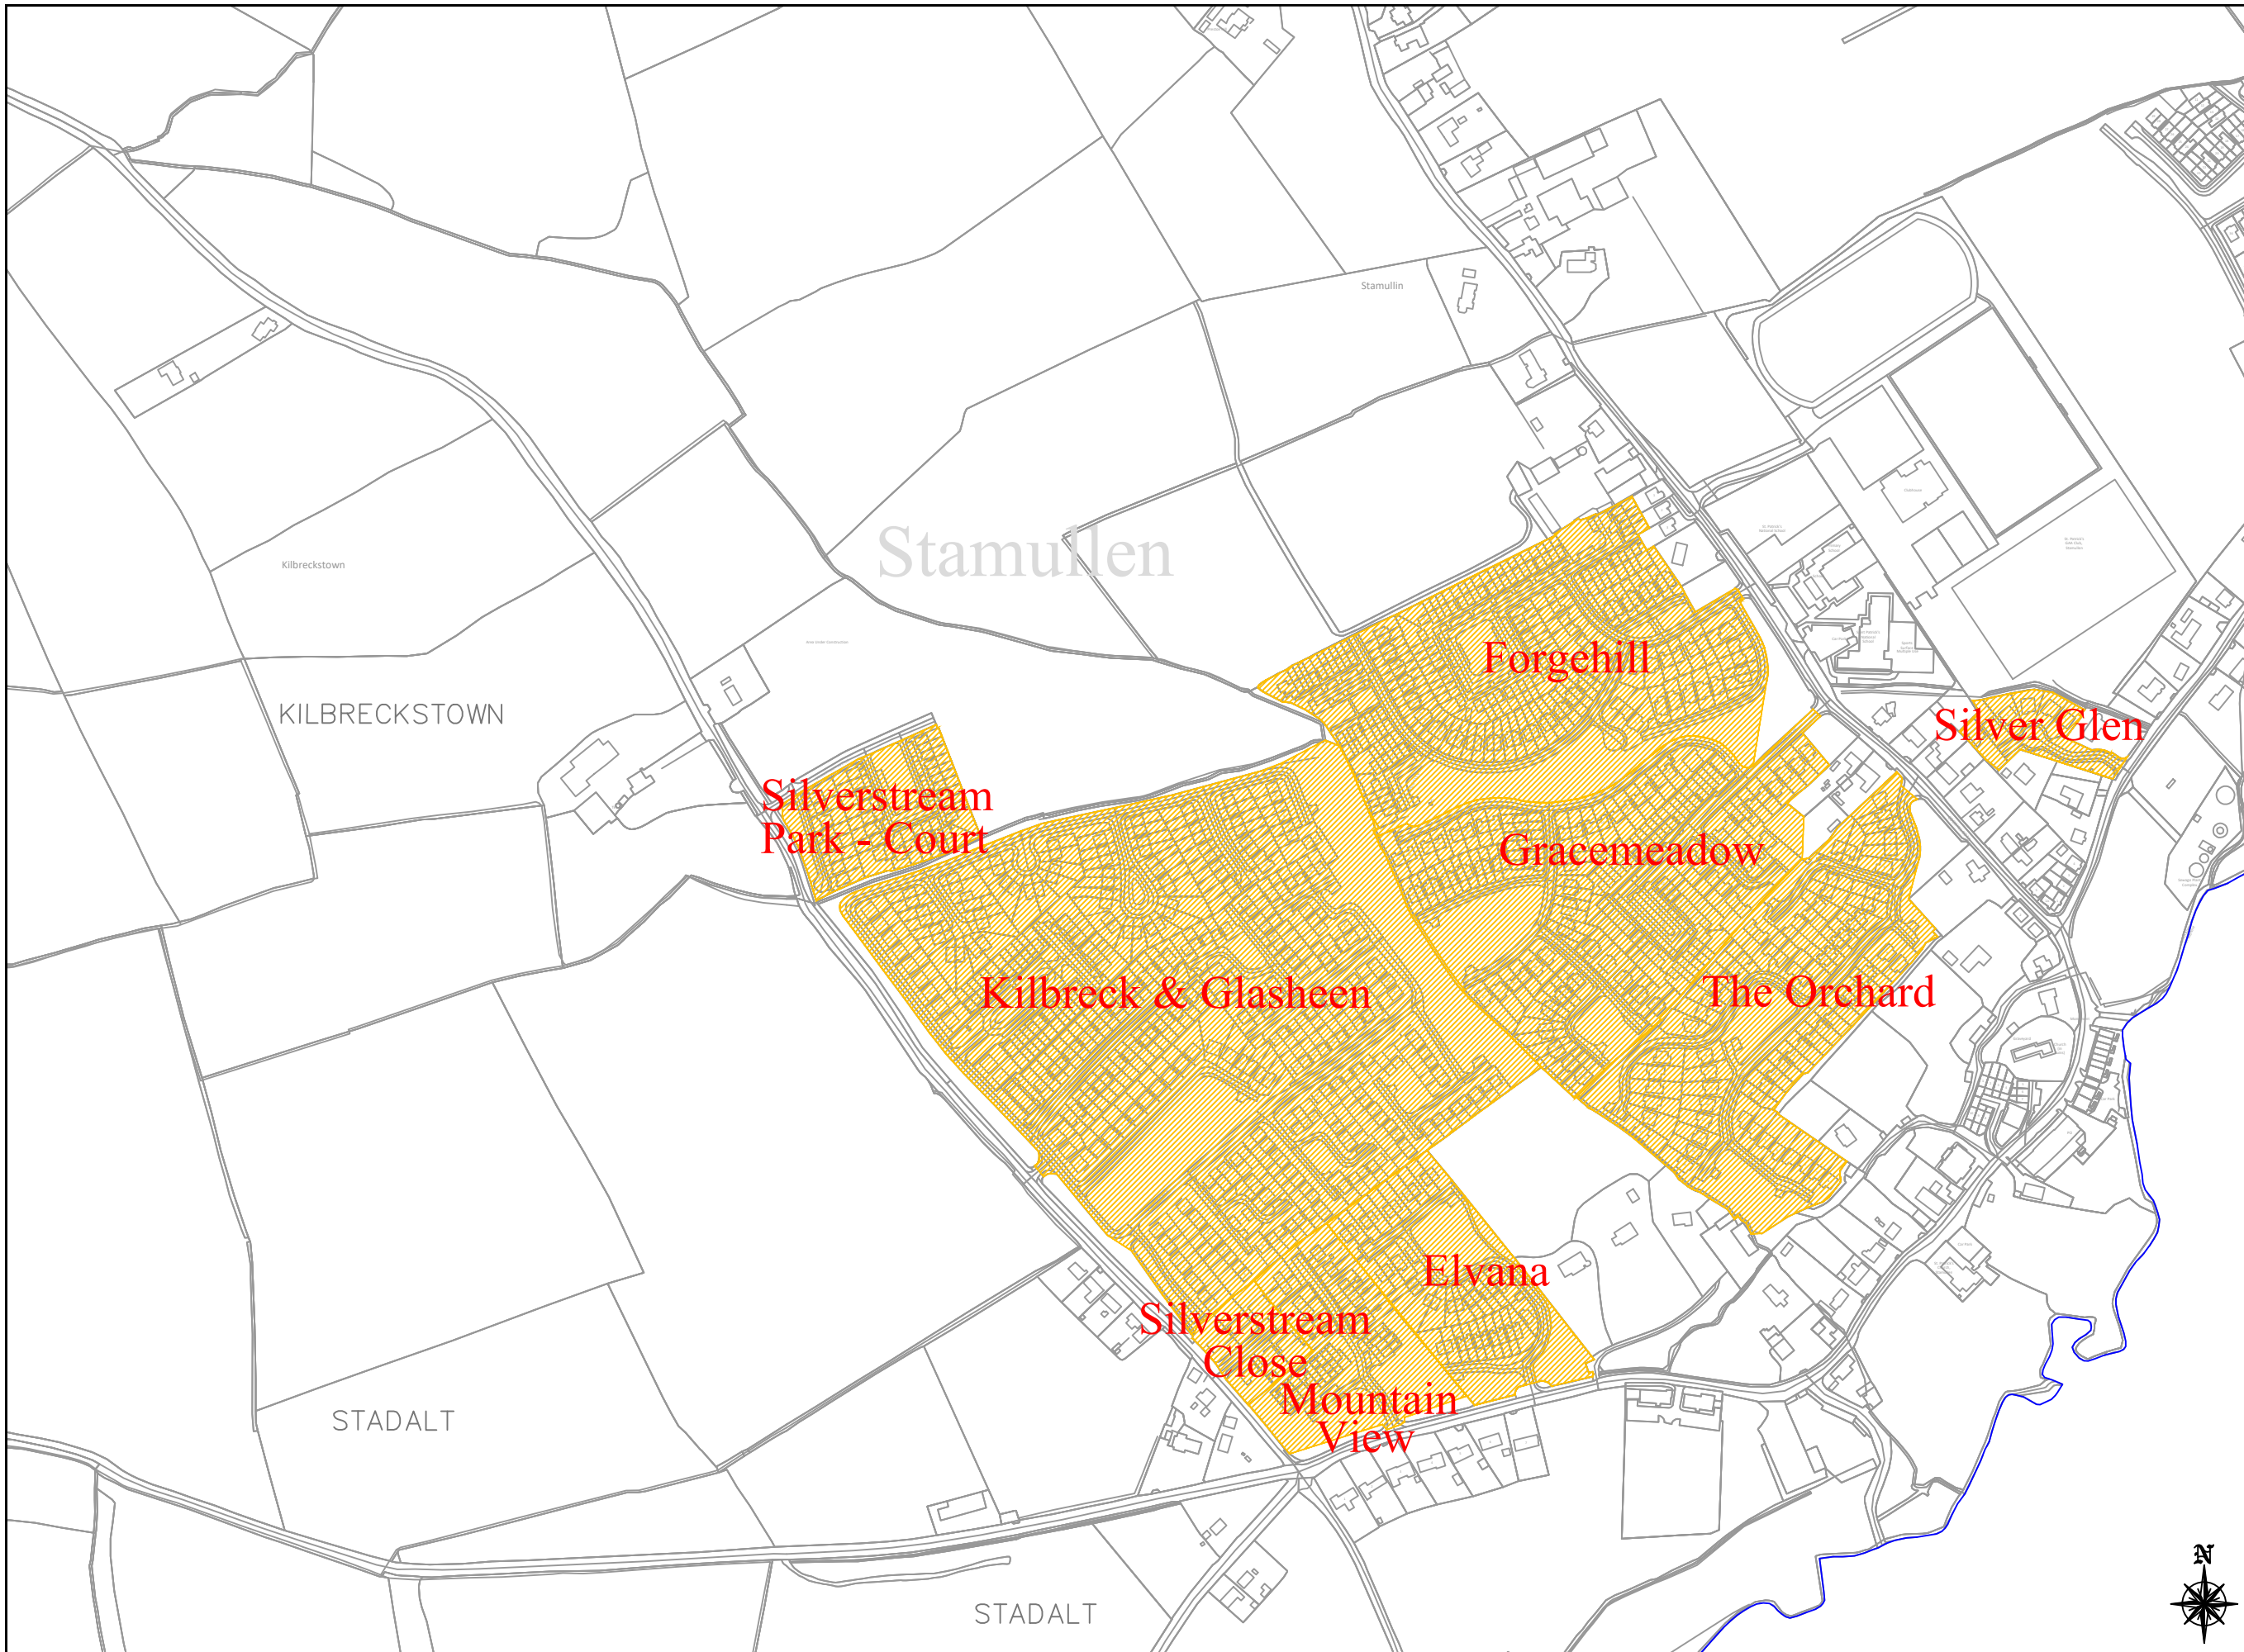

**GENERAL NOTES**

1. This drawing is the property of Meath County Council, it is a confidential document and must not be copied, used, or reproduced without prior written consent.
2. Unless stated otherwise, all levels refer to Ordnance Survey Datum, Malin Head, and all coordinates refer to Irish Transverse Mercator (ITM) Grid.
3. DO NOT SCALE, use figured dimensions only, if in doubt ask.

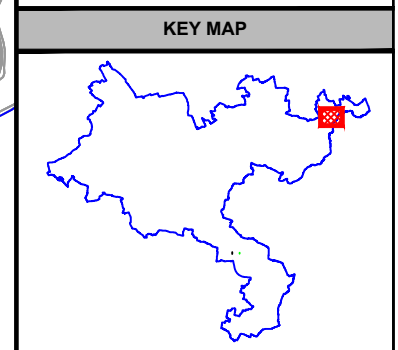

C	Sep 2023	Issued for Bye - Law	A.P.	P.M.C.K.	P.P.
B	May 2021	Issued for Bye - Law	M.R.	P.M.C.K.	P.P.
A	Sep 2017	Issued for Bye - Law	A.O.	P.P.	N.W.
No.	Date	Amendment / Issue	Drn	Chk	App

Stage: Bye - Law

Comhairle Chontae na Mí  
**Meath**  
County Council




Buvinda House, Dublin Road, Navan, Co Meath C15 Y291  
T: 046 909 7000 F: 046 909 7001 W: www.meath.ie

Project:  
**2023 Housing Estate  
Special Speed Limits**

Title:  
Location: -  
**Stamullen - Ashbourne MD**


Drawn by: A.P.	Checked by: P.M.C.K.	Approved by: P.P.
File Reference: TRA-11-07-01-15-99		
Scale: 1:5000 @ A3	Drg. No: <b>HEA08</b>	Rev: <b>C</b>
Date: 04/09/2023		



**comhairle chontae na mí**  
*meath county council*

This Drawing may contain Ordnance Survey Ireland Mapping  
OSi Licence No. 2023/31/CCMA/Meath County Council

A3




SCALE 1:5000

**LEGEND**




30km/hr Speed Limit Zone



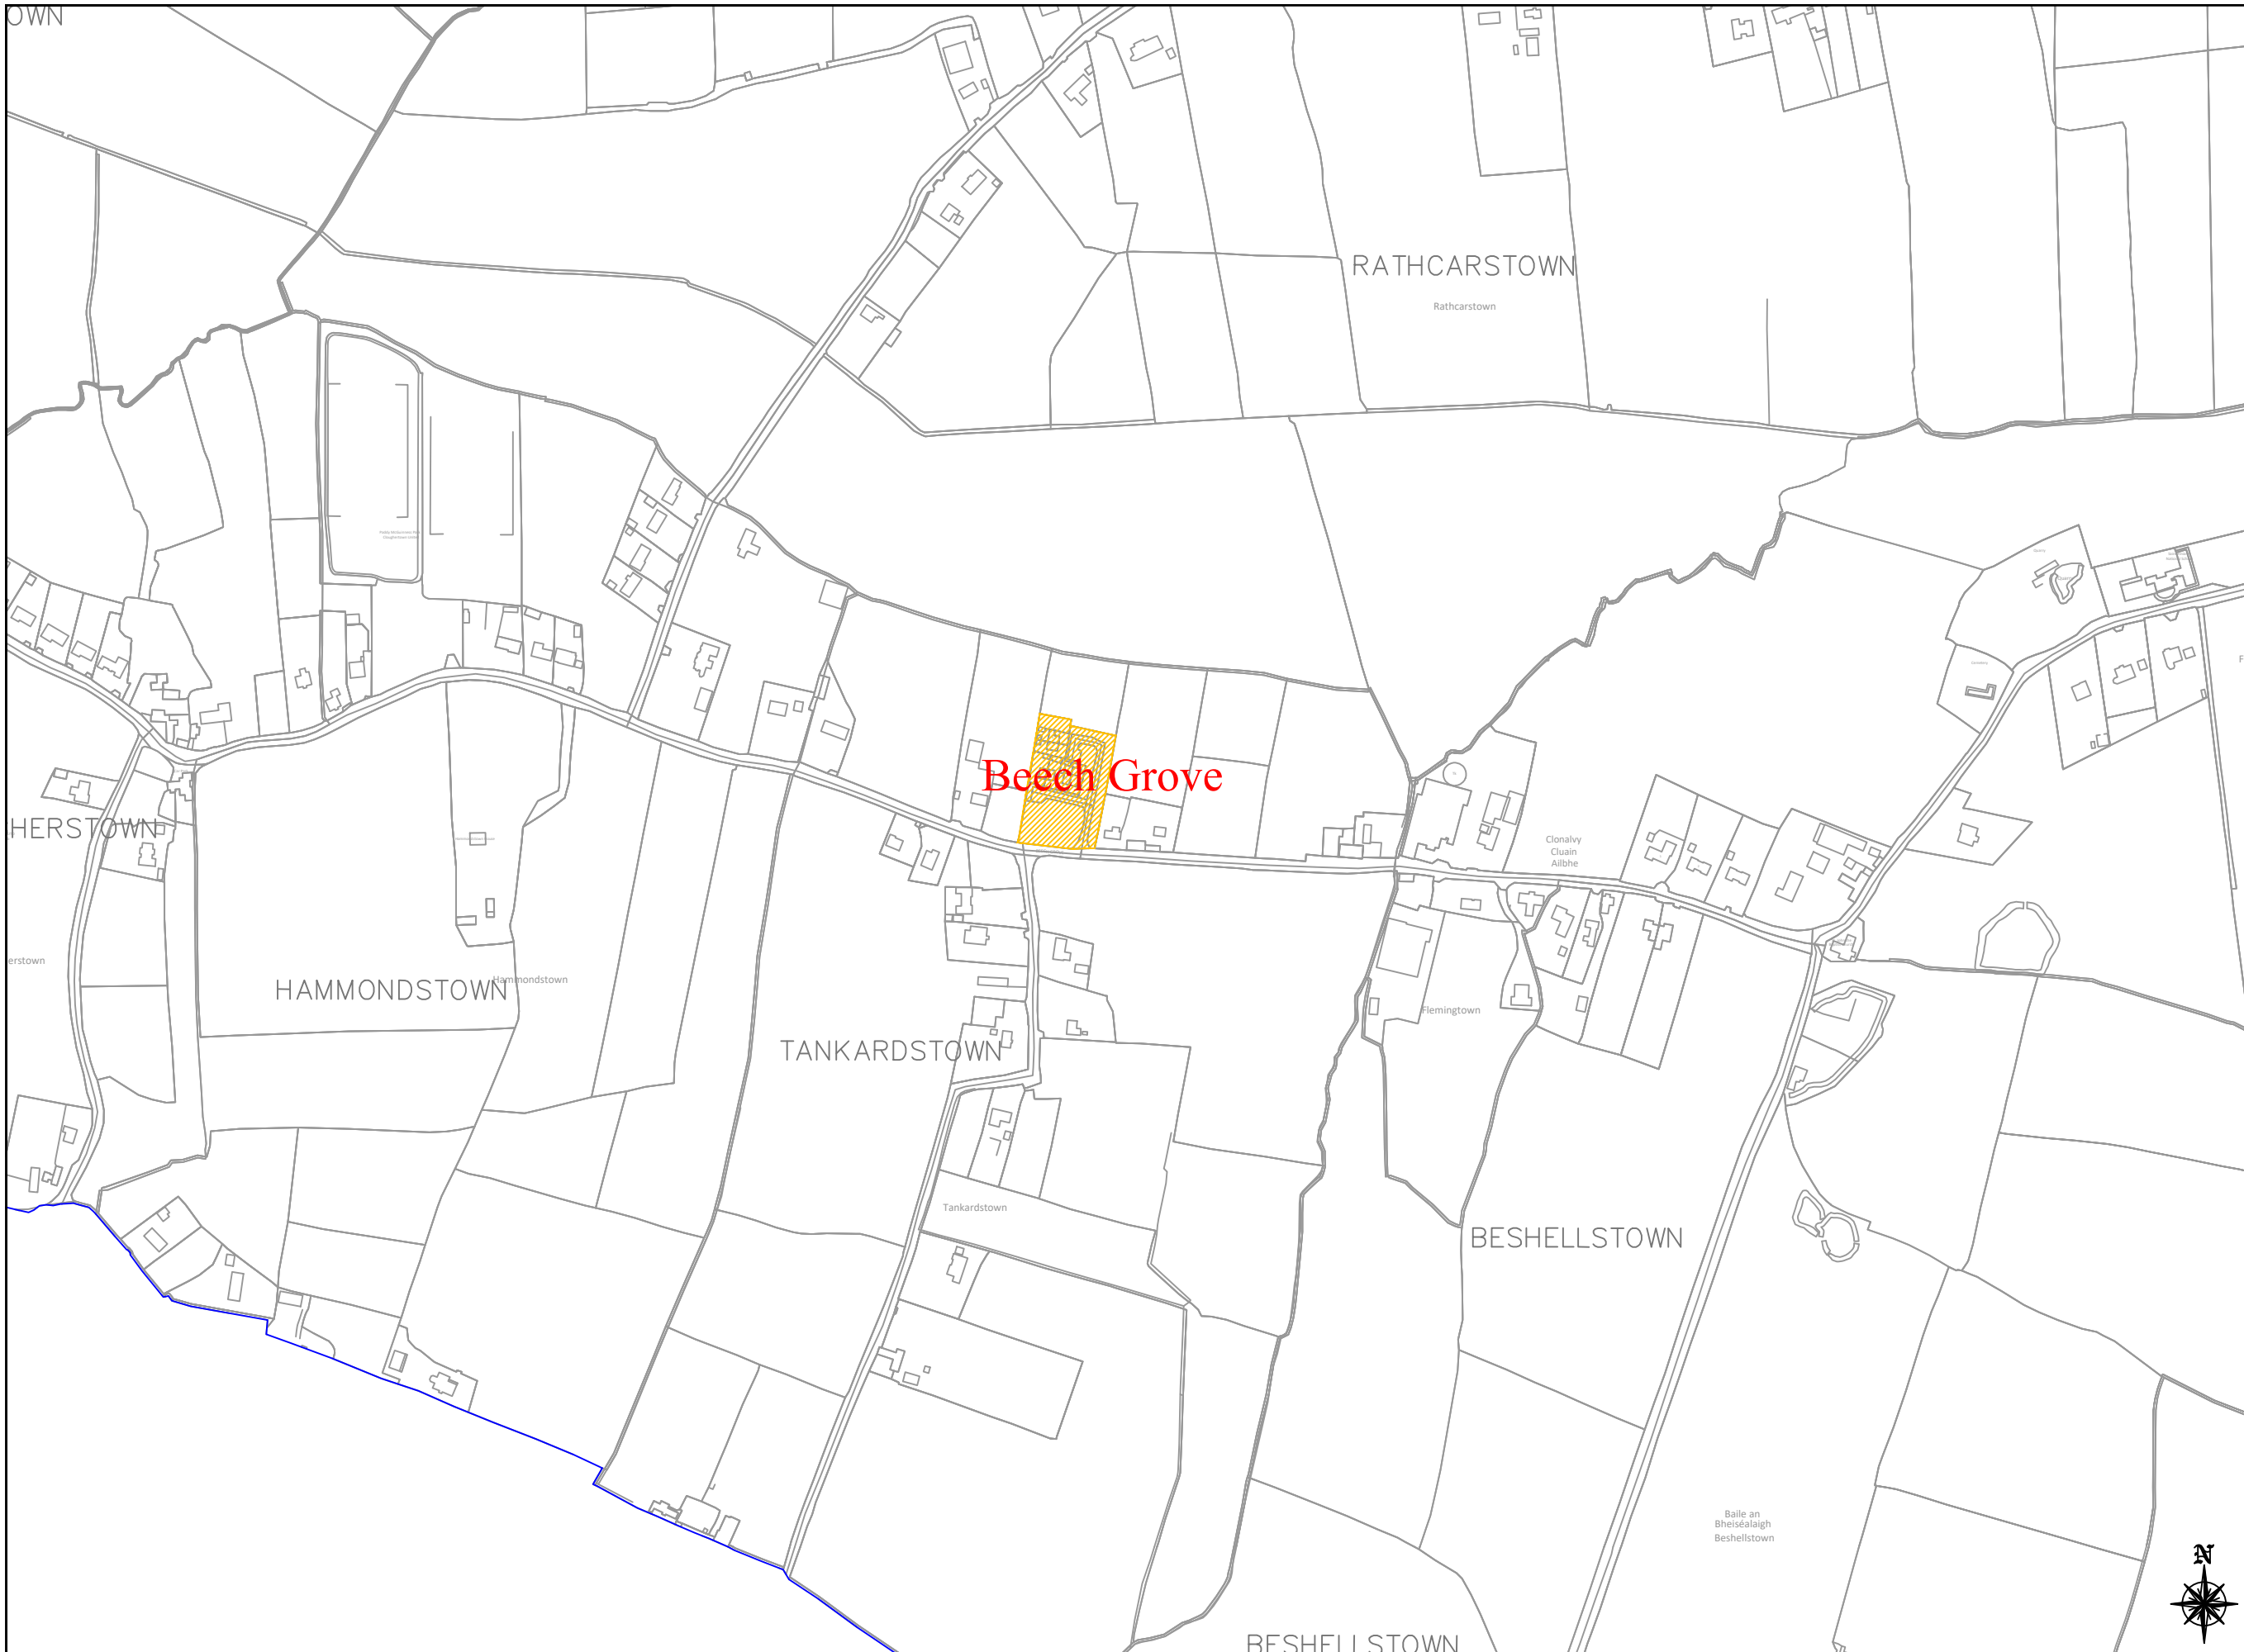

**GENERAL NOTES**

1. This drawing is the property of Meath County Council, it is a confidential document and must not be copied, used, or reproduced without prior written consent.
2. Unless stated otherwise, all levels refer to Ordnance Survey Datum, Malin Head, and all coordinates refer to Irish Transverse Mercator (ITM) Grid.
3. DO NOT SCALE, use figured dimensions only, if in doubt ask.

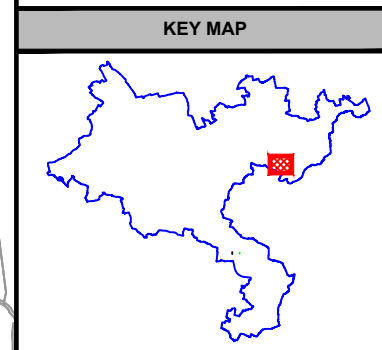

No.	Date	Amendment / Issue	Drn	Chk	App

Stage: **Bye - Law**

Comhairle Chontae na Mí  
**Meath**  
 County Council




Buvinda House, Dublin Road, Navan, Co Meath C15 Y291  
 T: 046 909 7000 F: 046 909 7001 W: www.meath.ie

Project:  
**2023 Housing Estate  
 Special Speed Limits**

Title:  
**Location: -  
 Tankardstown, Clonalvy -  
 Ashbourne MD**


Drawn by: A.P.	Checked by: P.MCK.	Approved by: P.P.
File Reference: <b>TRA-11-07-01-15-99</b>		
Scale: 1:5000 @ A3	Drg. No: <b>HEA09</b>	Rev: -
Date: 04/09/2023		



**comhairle chontae na mí**  
 meath county council

This Drawing may contain Ordnance Survey Ireland Mapping  
 OSI Licence No. 2023/31/CCMA/Meath County Council

A3



SCALE 1:5000

**LEGEND**



**30km/hr Speed Limit Zone**

