


GENERAL NOTES

1. This drawing is the property of Meath County Council, it is a confidential document and must not be copied, used, or reproduced without prior written consent.
2. Unless stated otherwise, all levels refer to Ordnance Survey Datum, Malin Head, and all coordinates refer to Irish Transverse Mercator (ITM) Grid.
3. DO NOT SCALE, use figured dimensions only, if in doubt ask.

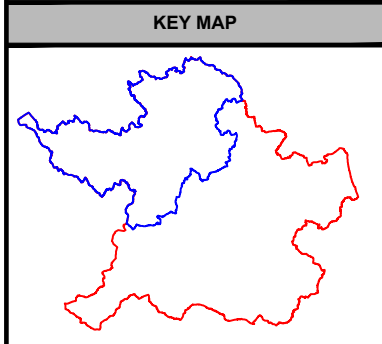

B	June 2021	Issued for Bye - Law	M.R.	P.P.
A	Sep 2017	Issued for Bye - Law	A.O.	P.P.
No.	Date	Amendment / Issue	Drn	Chk

Stage: Bye - Law

Comhairle Chontae na Mí
Meath
County Council



Buvinda House, Dublin Road, Navan, Co Meath C15 Y291
T: 046 909 7000 F: 046 909 7001 W: www.meath.ie


Project:
**2023 Housing Estate
Special Speed Limits**

Title:
**Location: -
Kells MD**

Drawn by: A.P.	Checked by: P.MCK.	Approved by: P.P.
File Reference: TRA-11-07-01-15-99		
Scale: NTS	Drg. No: HEK-Key Map	Rev: B
Date: 04/09/2023		




LEGEND

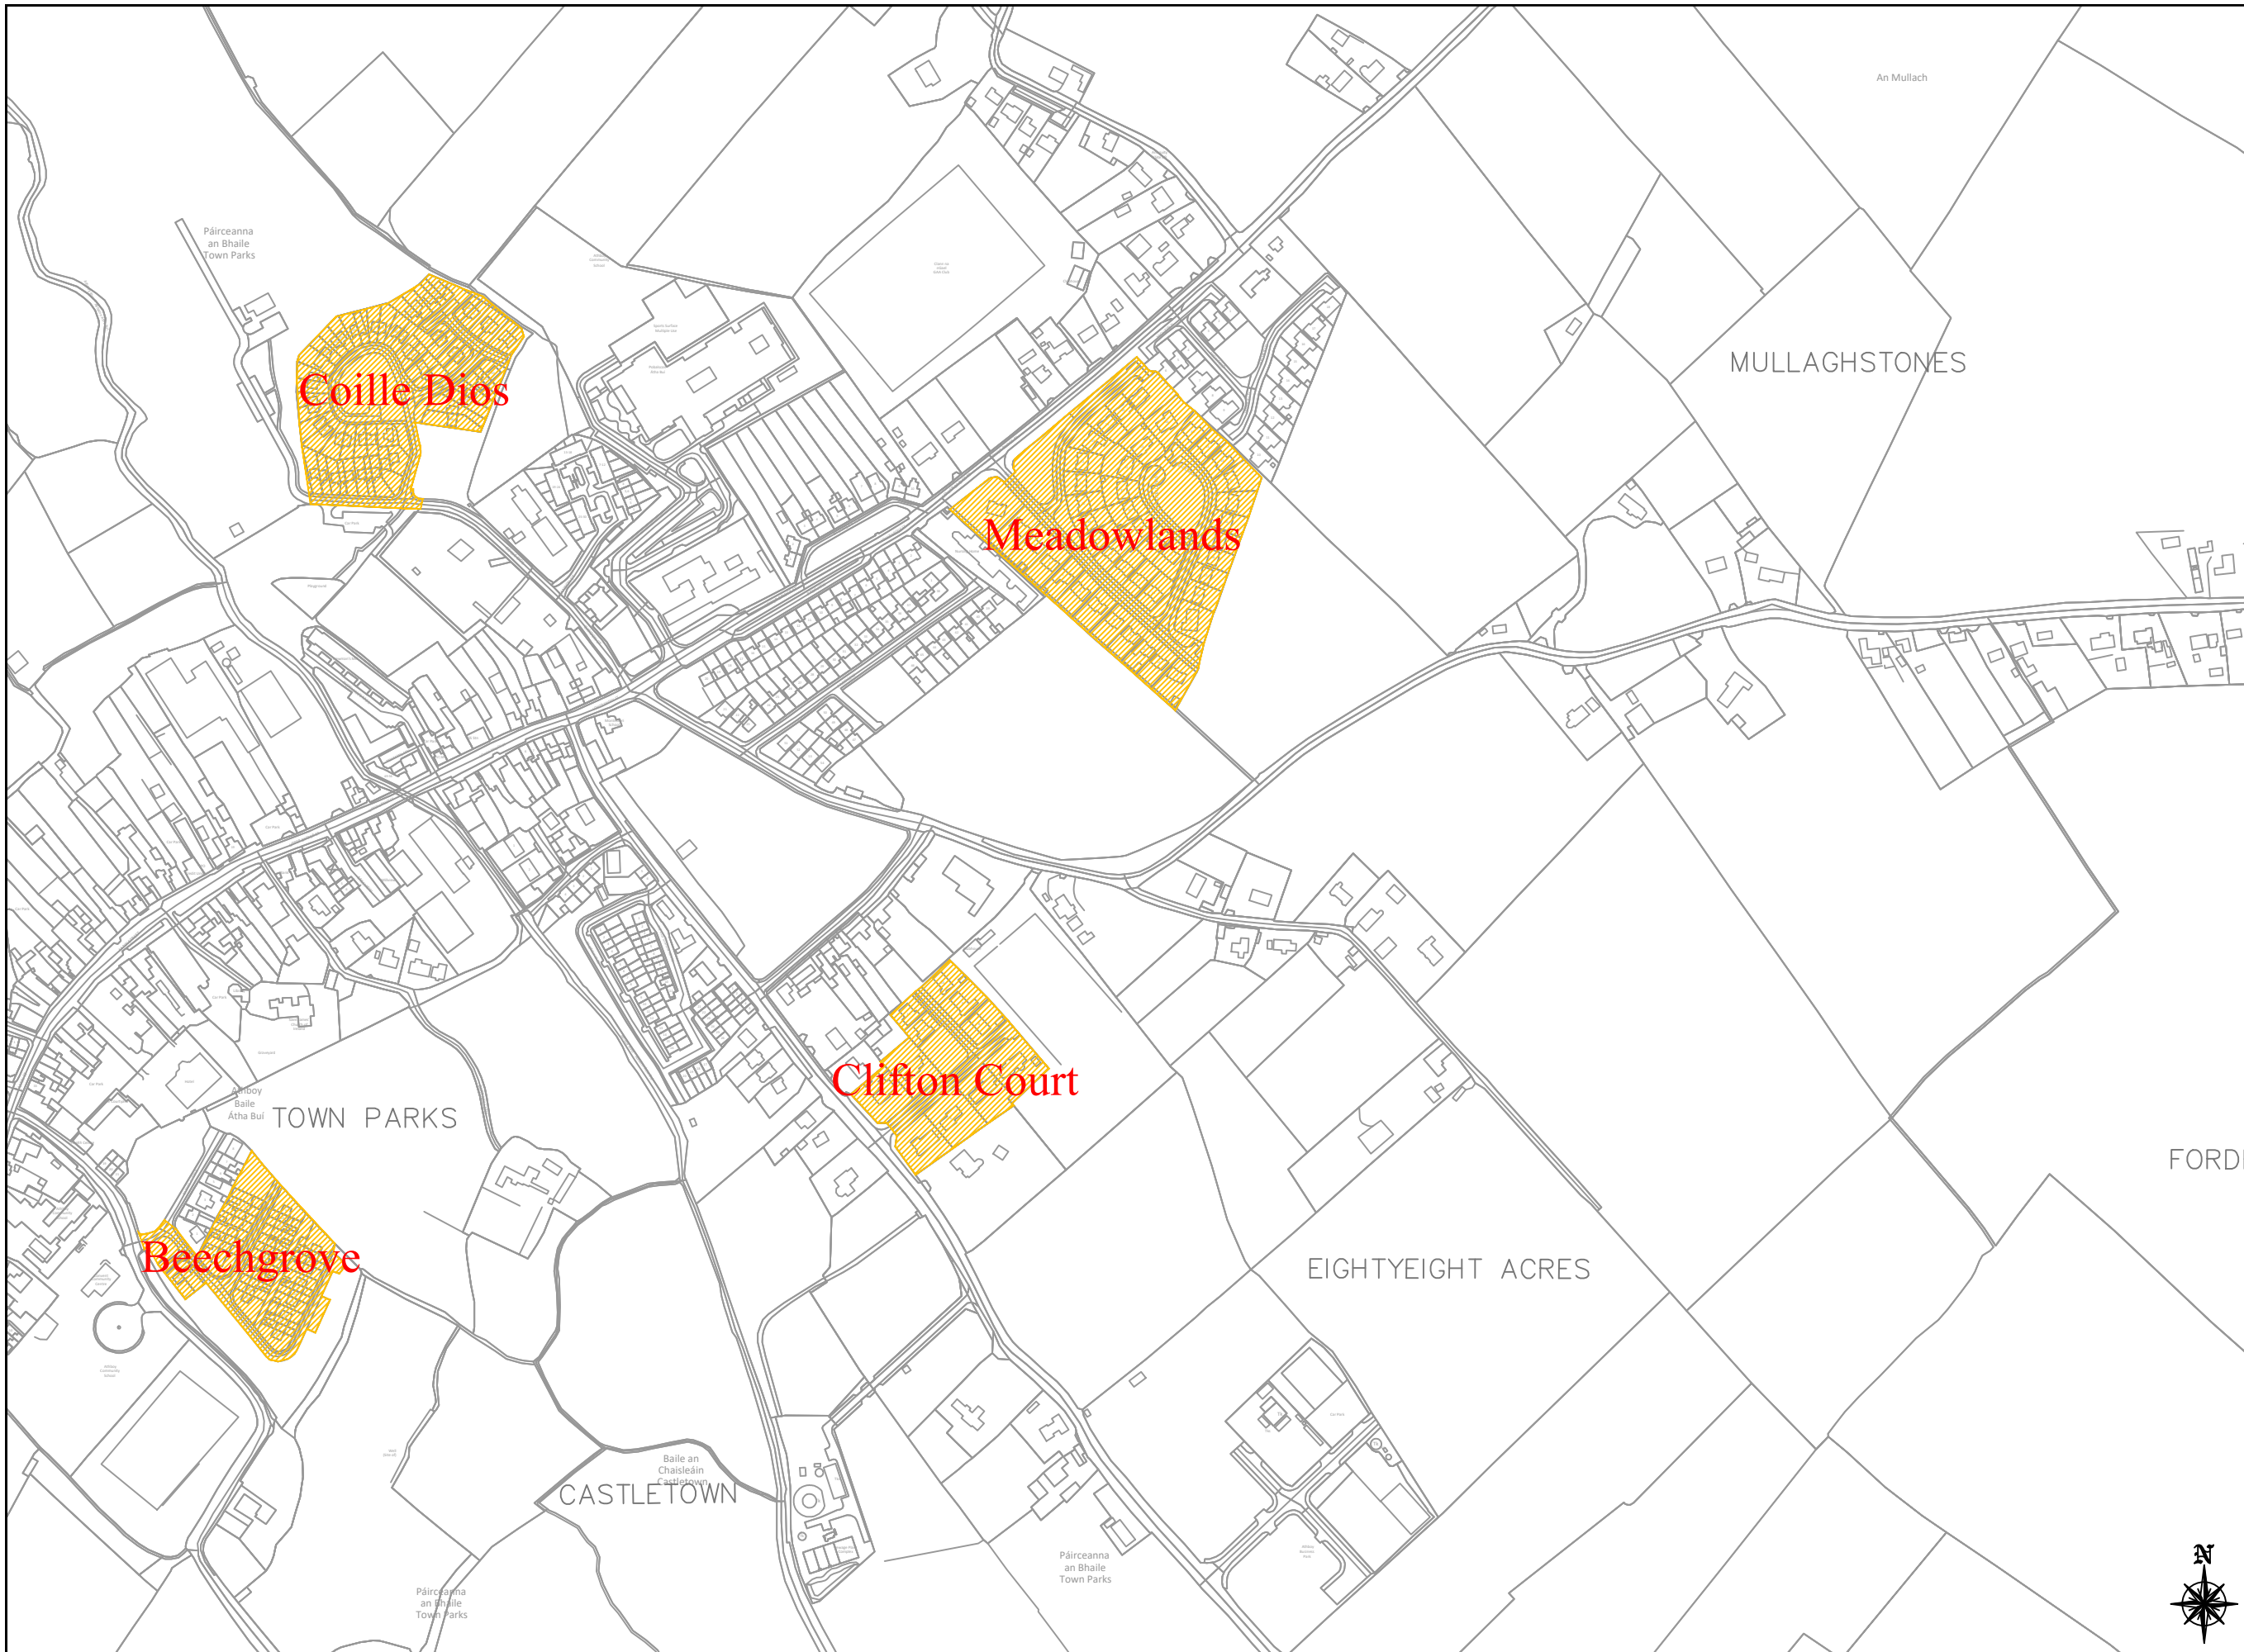

GENERAL NOTES

1. This drawing is the property of Meath County Council, it is a confidential document and must not be copied, used, or reproduced without prior written consent.
2. Unless stated otherwise, all levels refer to Ordnance Survey Datum, Malin Head, and all coordinates refer to Irish Transverse Mercator (ITM) Grid.
3. DO NOT SCALE, use figured dimensions only, if in doubt ask.

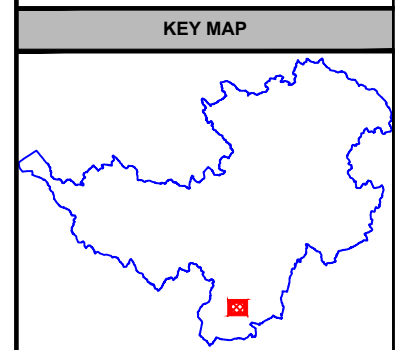

No.	Date	Amendment / Issue	M.R.	CHK	P.P.
A	May 2021	Issued for Bye - Law	M.R.	P.MCK	P.P.

Stage: Bye - Law

Comhairle Chontae na Mí
Meath
 County Council




Buvinda House, Dublin Road, Navan, Co Meath C15 Y291
 T: 046 909 7000 F: 046 909 7001 W: www.meath.ie

Project:
**2023 Housing Estate
 Special Speed Limits**

Title:
**Location: -
 Athboy - Kells MD**


Drawn by: A.P.	Checked by: P.MCK.	Approved by: P.P.
File Reference: TRA-11-07-01-15-99		
Scale: 1:5000 @ A3	Drg. No: HEK01	Rev: A
Date: 04/09/2023		



comhairle chontae na mí
 meath county council

This Drawing may contain Ordnance Survey Ireland Mapping
 OSI Licence No. 2023/31/CCMA/Meath County Council

A3

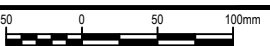

SCALE 1:5000

LEGEND




30km/hr Speed Limit Zone




GENERAL NOTES

1. This drawing is the property of Meath County Council. It is a confidential document and must not be copied, used, or reproduced without prior written consent.
2. Unless stated otherwise, all levels refer to Ordnance Survey Datum, Malin Head, and all coordinates refer to Irish Transverse Mercator (ITM) Grid.
3. DO NOT SCALE, use figured dimensions only, if in doubt ask.

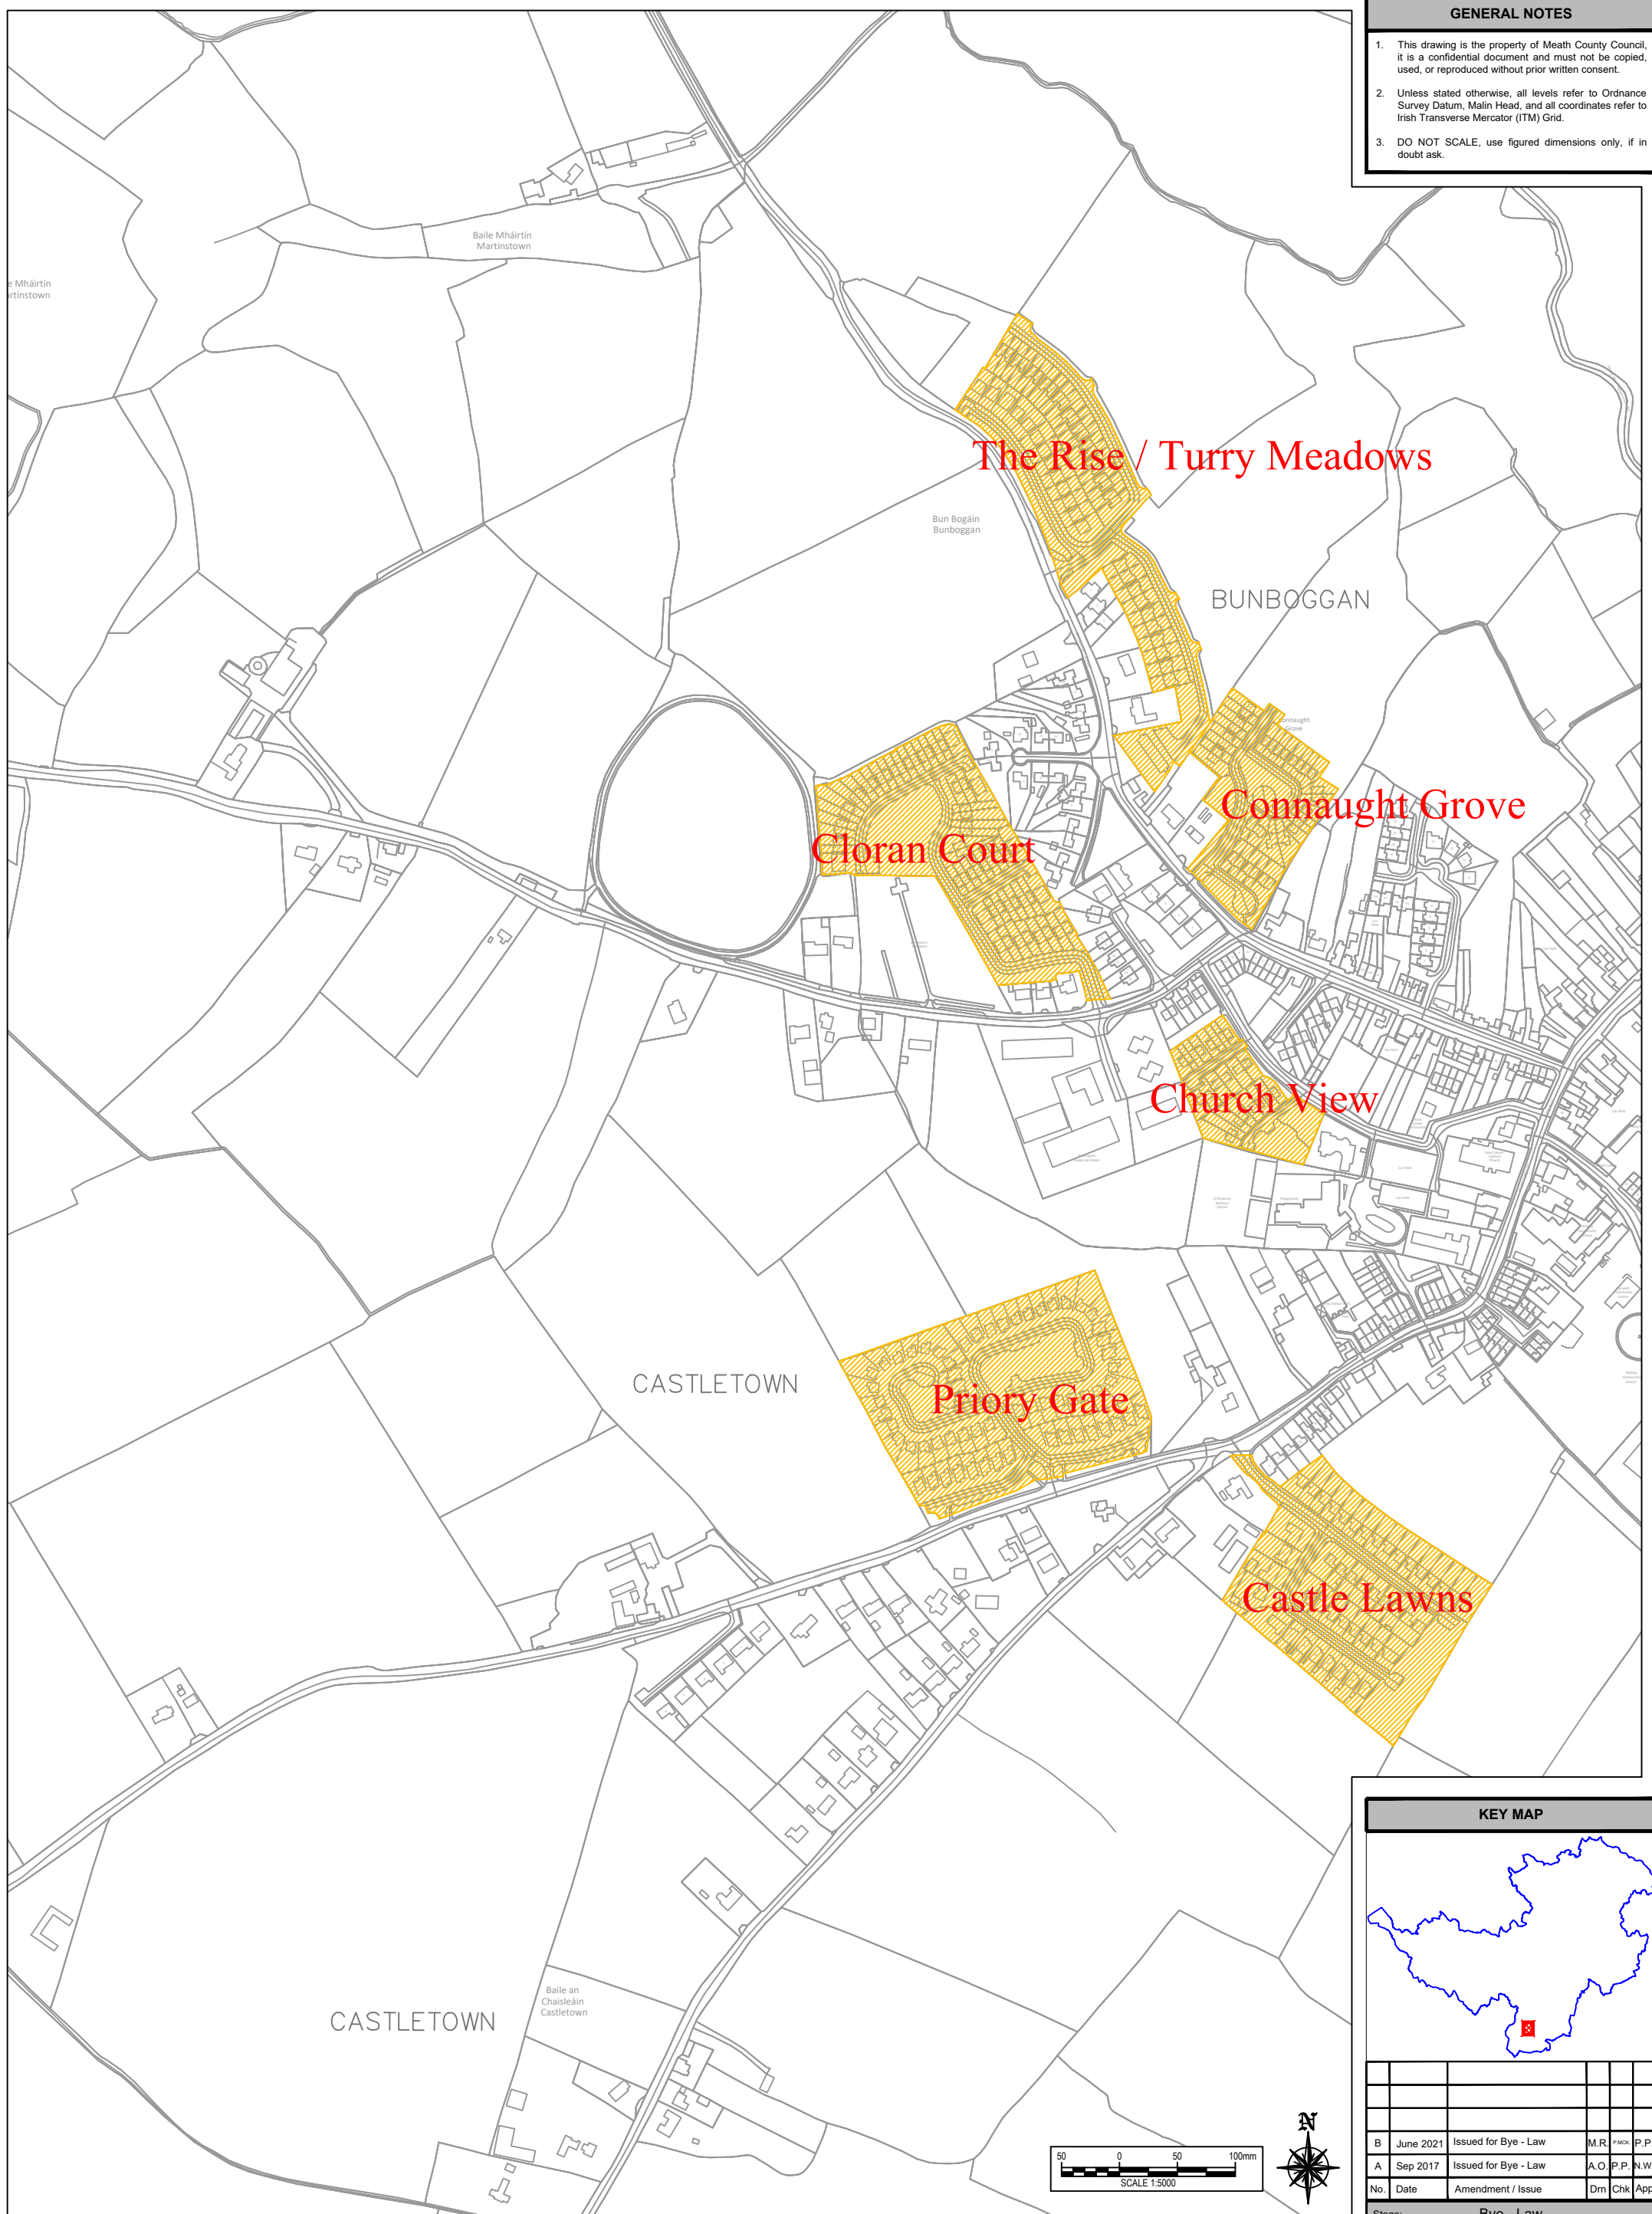

KEY MAP

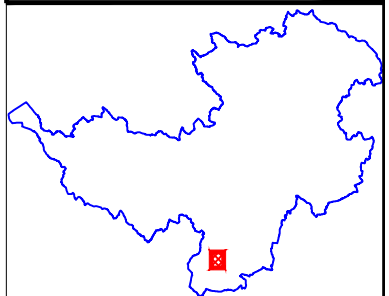


B	June 2021	Issued for Bye - Law	M.R.	P.MCK.	P.P.
A	Sep 2017	Issued for Bye - Law	A.O.	P.P.	N.W.
No.	Date	Amendment / Issue	Drm	Chk	App

Stage: Bye - Law

Drawn by:	Checked by:	Approved by:
A.P.	P.MCK.	P.P.

File Reference: TRA-11-07-01-15-99

Scale: 1:5000 @ A3	Drg. No. HEK02	Rev: B
Date: 04/09/2023		

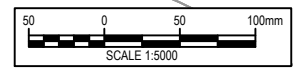

comhairle chontae na mí
meath county council

Buvinda House, Dublin Road, Navan, Co Meath C15 Y291
T: 046 909 7000 F: 046 909 7001 W: www.meath.ie


This Drawing may contain Ordnance Survey Ireland Mapping
OSI Licence No. 2023/31/CCMA/Meath County Council

LEGEND

30km/hr Speed Limit Zone


Project: 2023 Housing Estate Special Speed Limits

Title: Location: -
Athboy - Kells MD

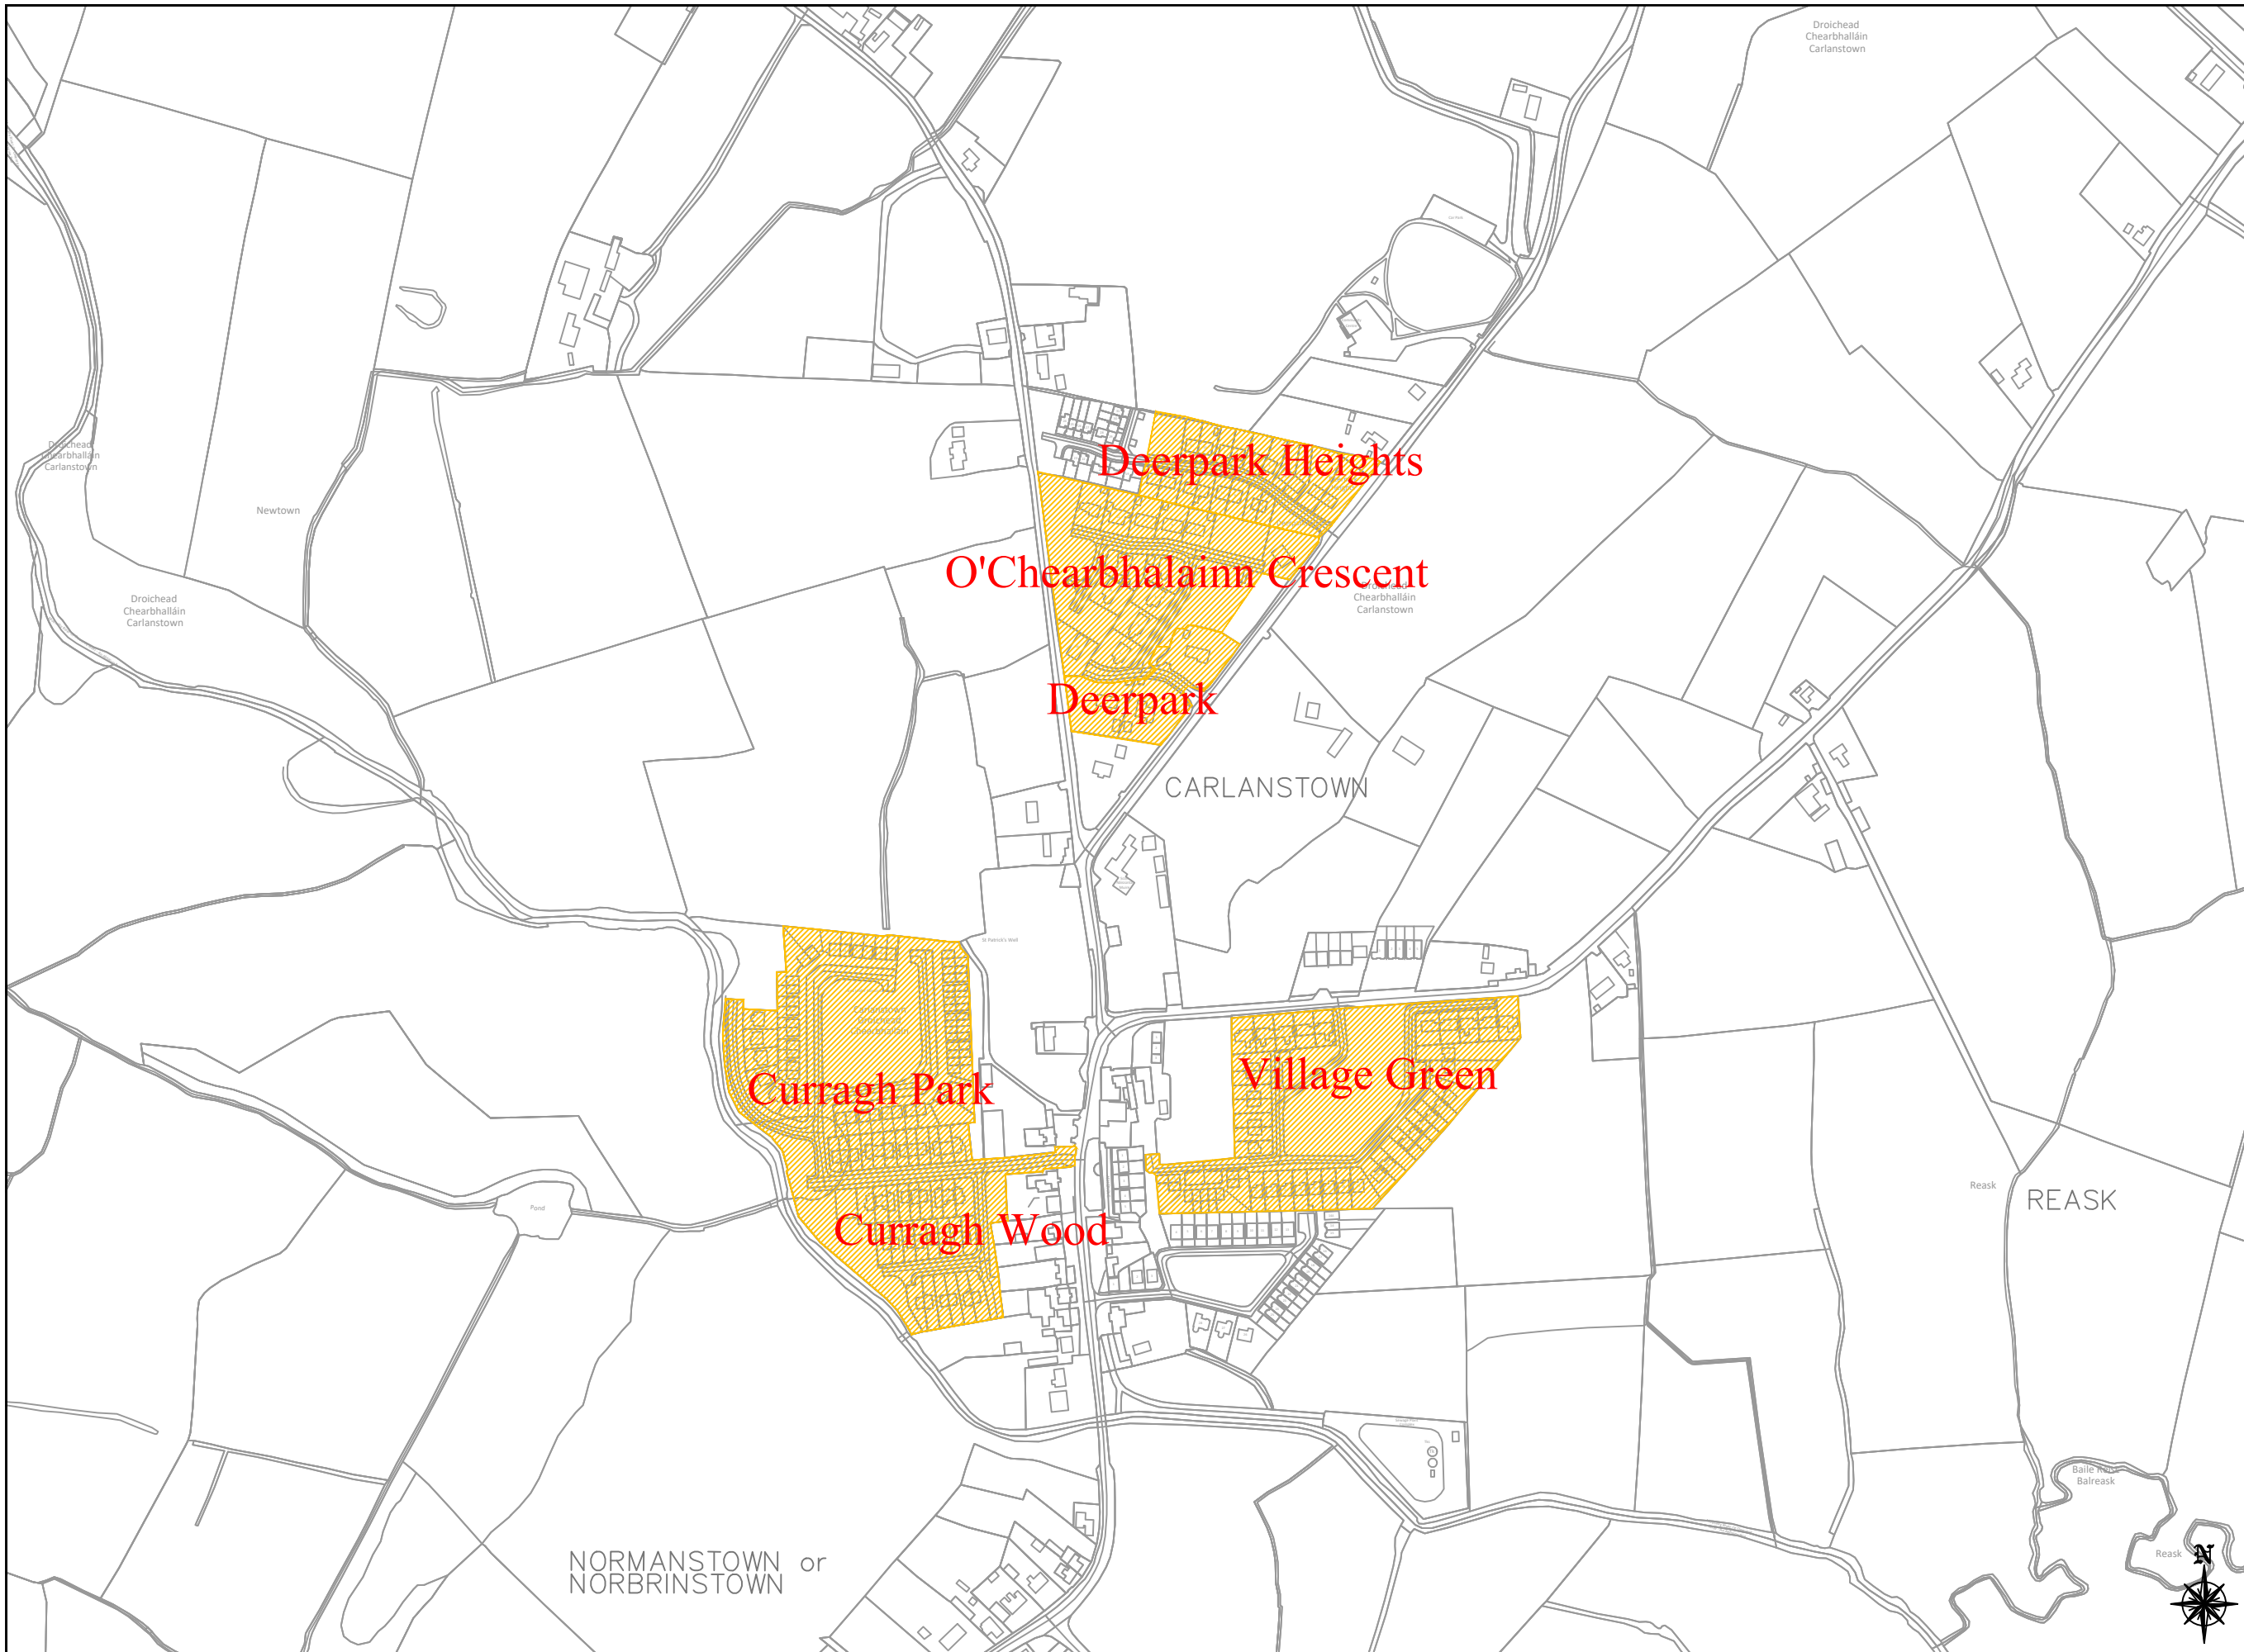

GENERAL NOTES

1. This drawing is the property of Meath County Council, it is a confidential document and must not be copied, used, or reproduced without prior written consent.
2. Unless stated otherwise, all levels refer to Ordnance Survey Datum, Malin Head, and all coordinates refer to Irish Transverse Mercator (ITM) Grid.
3. DO NOT SCALE, use figured dimensions only, if in doubt ask.

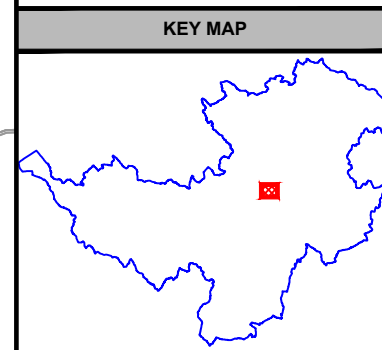

No.	Date	Amendment / Issue	Drn	Chk	App
B	May 2021	Issued for Bye - Law	M.R.	P.MCK.	P.P.
A	Sep 2017	Issued for Bye - Law	A.O.	P.P.	N.W.

Stage: Bye - Law

Comhairle Chontae na Mí
Meath
County Council

Buvinda House, Dublin Road, Navan, Co Meath C15 Y291
T: 046 909 7000 F: 046 909 7001 W: www.meath.ie

Project:
**2023 Housing Estate
Special Speed Limits**

Title:
**Location: -
Carlanstown - Kells MD**

Drawn by: A.P.	Checked by: P.MCK.	Approved by: P.P.
File Reference: TRA-11-07-01-15-99		
Scale: 1:5000 @ A3	Drg. No: HEK03	Rev: B
Date: 04/09/2023		

comhairle chontae na mí
meath county council

This Drawing may contain Ordnance Survey Ireland Mapping
OSi Licence No. 2023/31/CCMA/Meath County Council


A3

50 0 50 100mm
SCALE 1:5000

LEGEND


30km/hr Speed Limit Zone



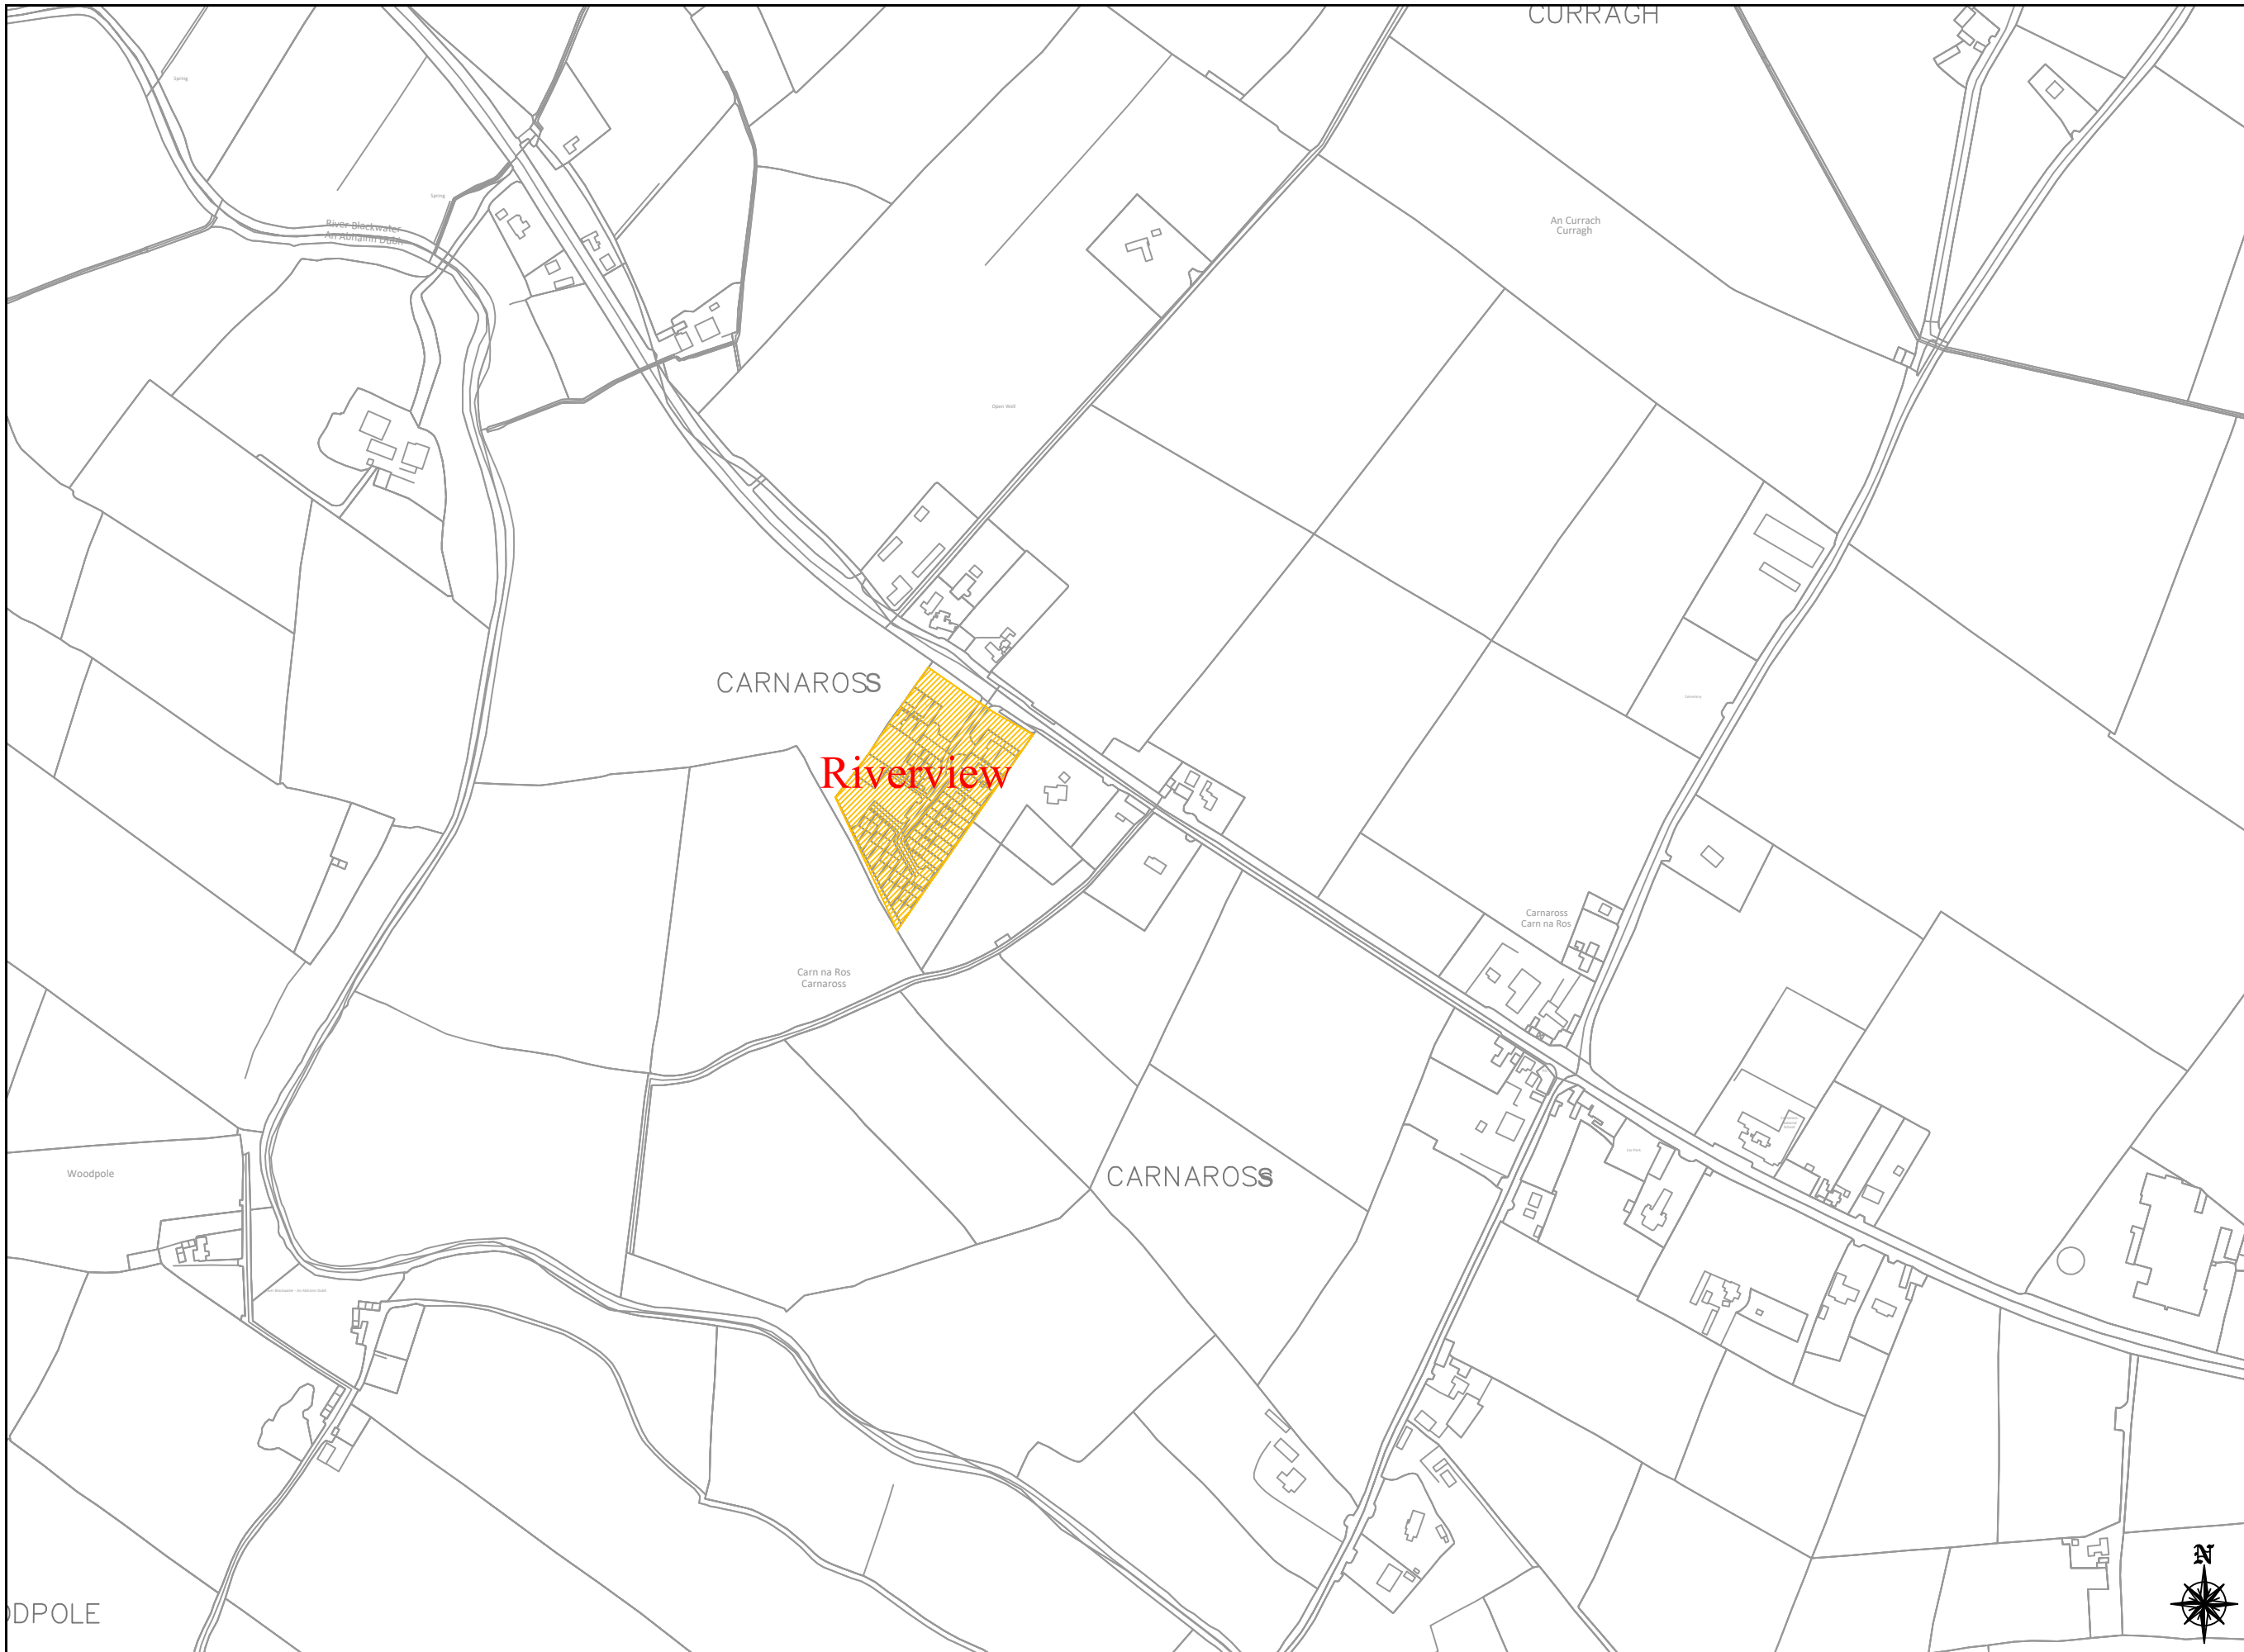

GENERAL NOTES

1. This drawing is the property of Meath County Council, it is a confidential document and must not be copied, used, or reproduced without prior written consent.
2. Unless stated otherwise, all levels refer to Ordnance Survey Datum, Malin Head, and all coordinates refer to Irish Transverse Mercator (ITM) Grid.
3. DO NOT SCALE, use figured dimensions only, if in doubt ask.

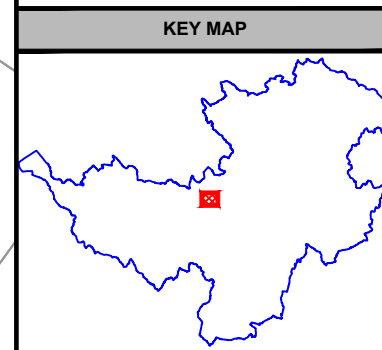

No.	Date	Amendment / Issue	Drn	Chk	App

Stage: **Bye - Law**

Comhairle Chontae na Mí
Meath
 County Council




Buvinda House, Dublin Road, Navan, Co Meath C15 Y291
 T: 046 909 7000 F: 046 909 7001 W: www.meath.ie

Project:
**2023 Housing Estate
 Special Speed Limits**

Title:
**Location: -
 Carnaross - Kells MD**


Drawn by: A.P.	Checked by: P.MCK.	Approved by: P.P.
File Reference: TRA-11-07-01-15-99		
Scale: 1:5000 @ A3	Drg. No: HEK04	Rev: -
Date: 04/09/2023		



comhairle chontae na mí
 meath county council

This Drawing may contain Ordnance Survey Ireland Mapping
 OSI Licence No. 2023/31/CCMA/Meath County Council

A3




SCALE 1:5000

LEGEND




30km/hr Speed Limit Zone



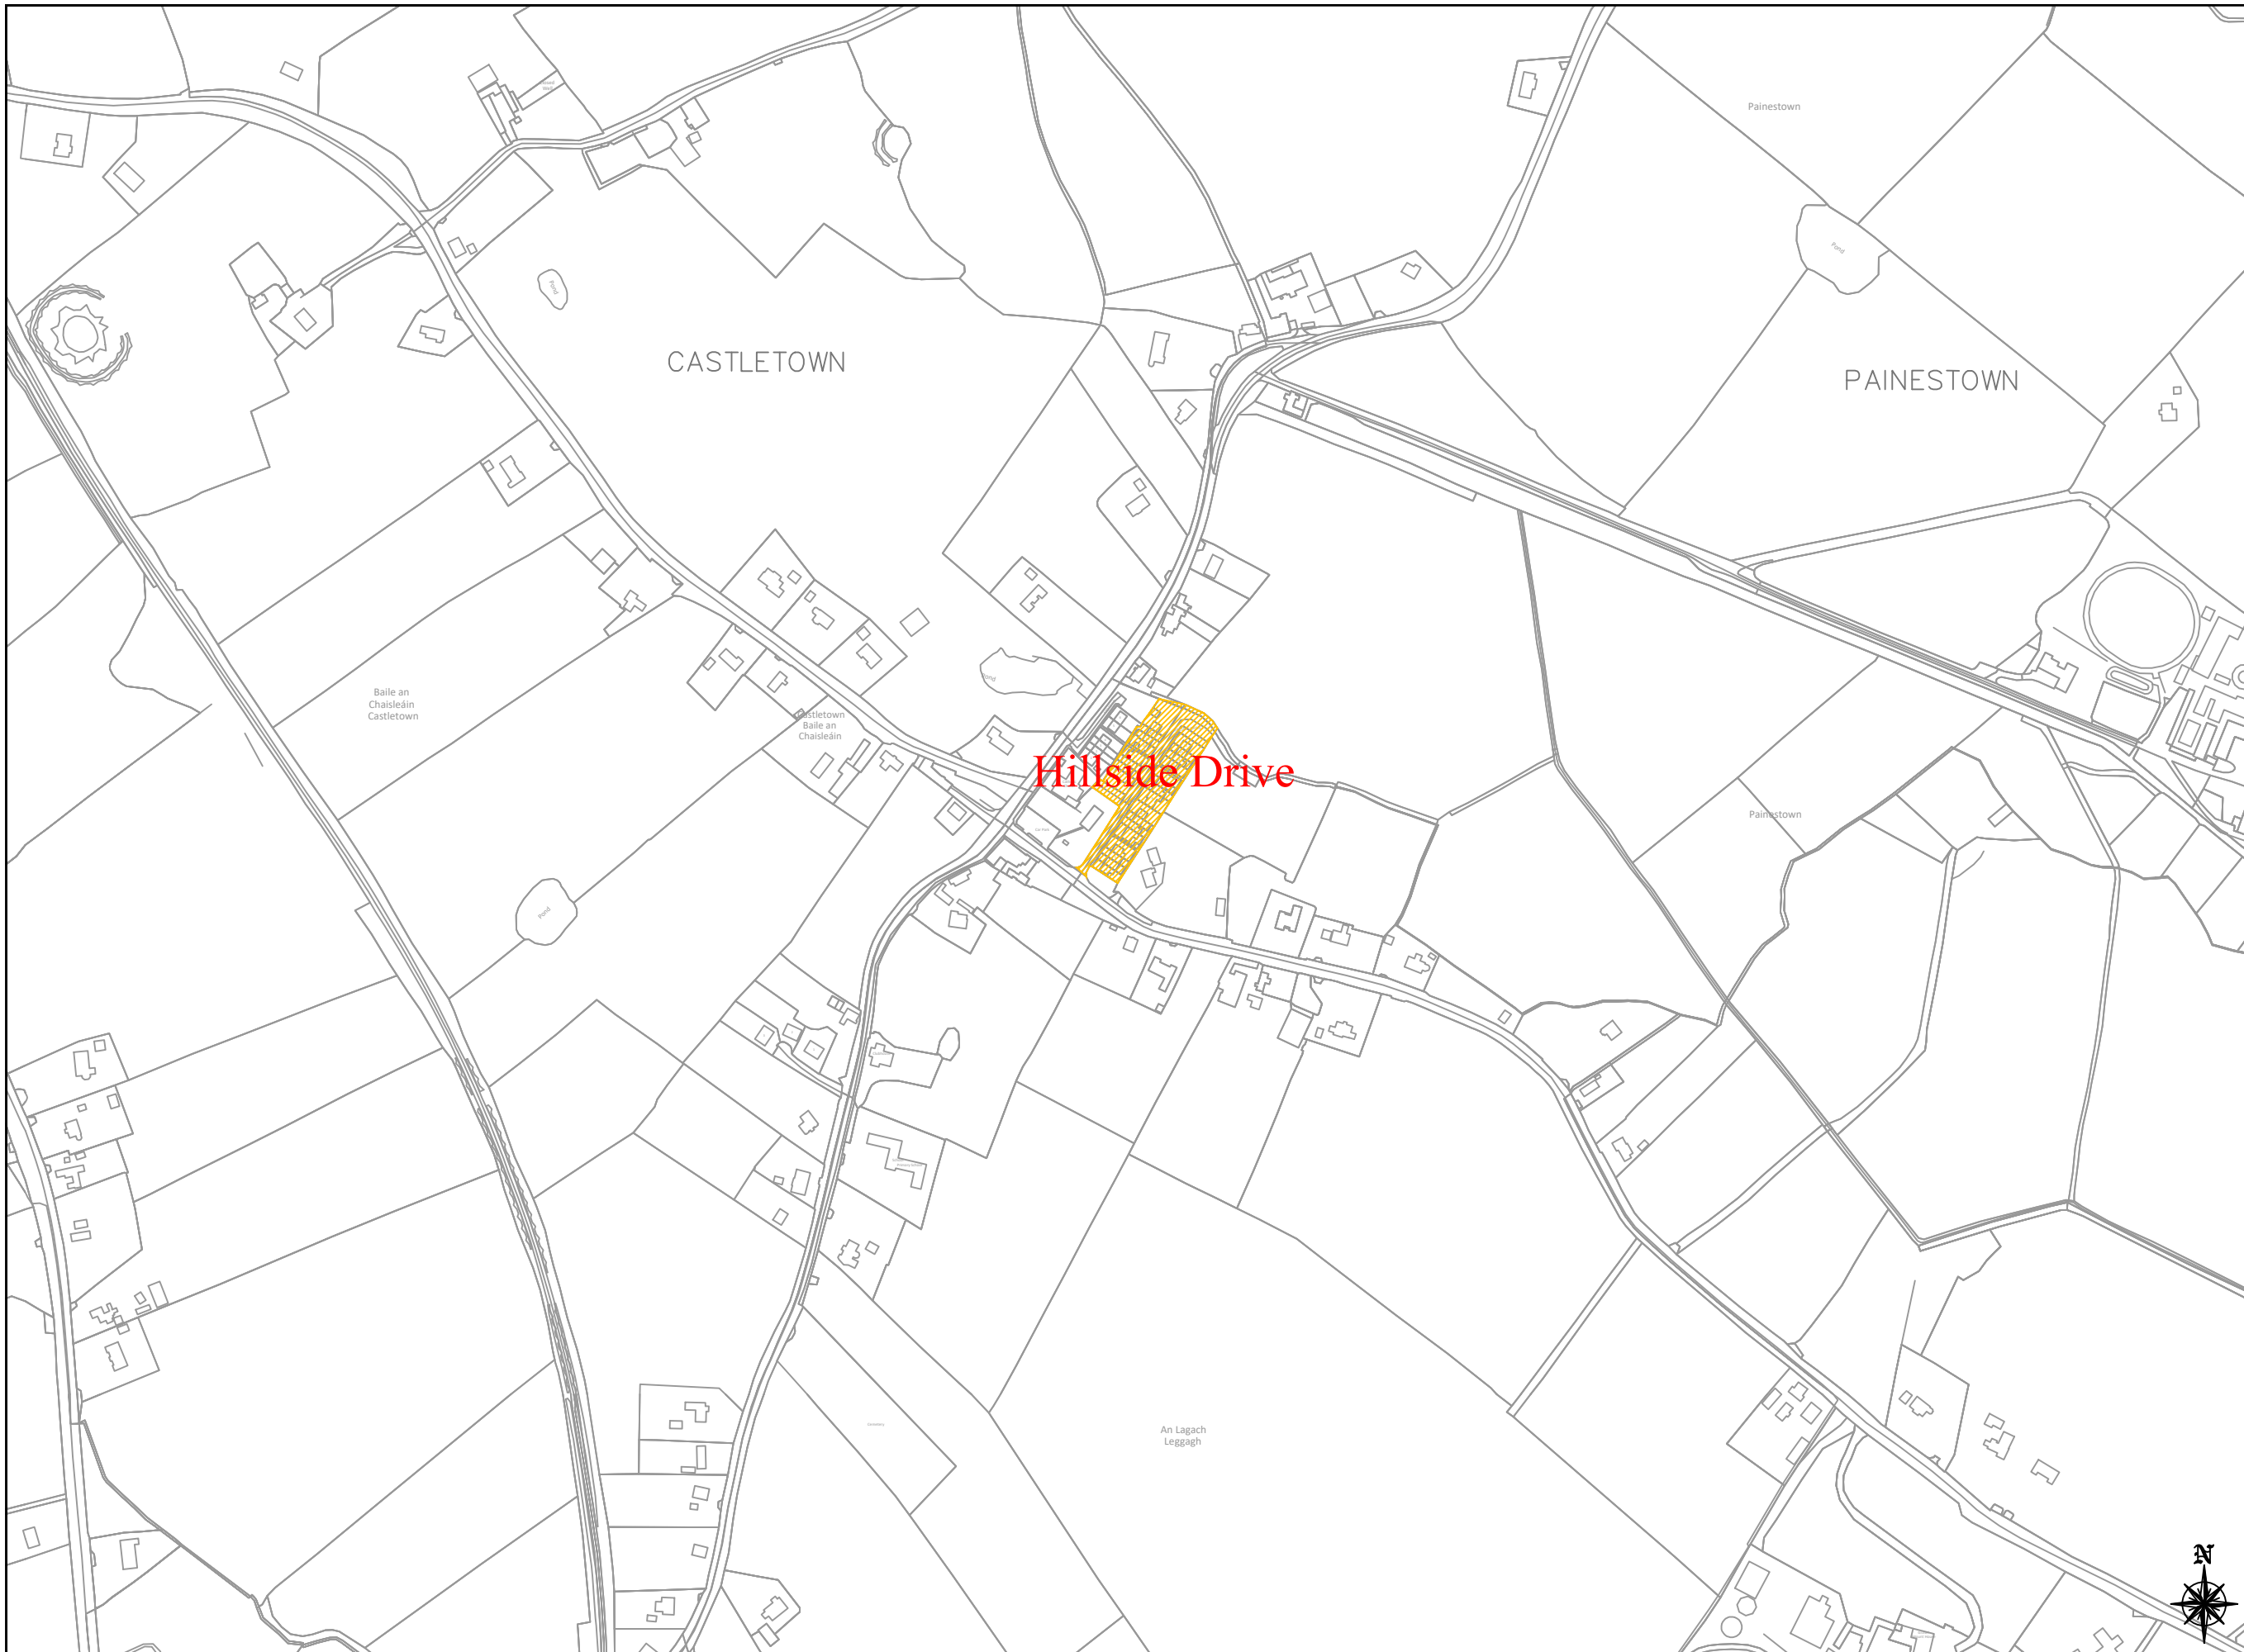

GENERAL NOTES

1. This drawing is the property of Meath County Council, it is a confidential document and must not be copied, used, or reproduced without prior written consent.
2. Unless stated otherwise, all levels refer to Ordnance Survey Datum, Malin Head, and all coordinates refer to Irish Transverse Mercator (ITM) Grid.
3. DO NOT SCALE, use figured dimensions only, if in doubt ask.

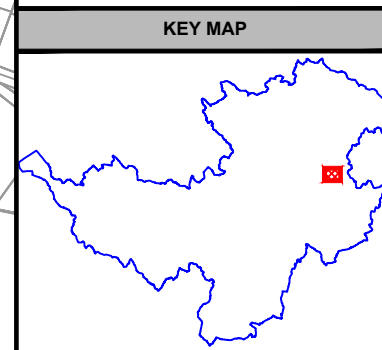

No.	Date	Amendment / Issue	Drn	Chk	App

Stage: **Bye - Law**

Comhairle Chontae na Mí
Meath
County Council




Buvinda House, Dublin Road, Navan, Co Meath C15 Y291
T: 046 909 7000 F: 046 909 7001 W: www.meath.ie

Project:
**2023 Housing Estate
Special Speed Limits**

Title:
**Location: -
Castletown - Kells MD**


Drawn by: A.P.	Checked by: P.MCK.	Approved by: P.P.
File Reference: TRA-11-07-01-15-99		
Scale: 1:5000 @ A3	Drg. No: HEK05	Rev: -
Date: 04/09/2023		



comhairle chontae na mí
meath county council

This Drawing may contain Ordnance Survey Ireland Mapping
OSI Licence No. 2023/31/CCMA/Meath County Council

A3



SCALE 1:5000

LEGEND




30km/hr Speed Limit Zone





GENERAL NOTES

1. This drawing is the property of Meath County Council, it is a confidential document and must not be copied, used, or reproduced without prior written consent.
2. Unless stated otherwise, all levels refer to Ordnance Survey Datum, Malin Head, and all coordinates refer to Irish Transverse Mercator (ITM) Grid.
3. DO NOT SCALE, use figured dimensions only, if in doubt ask.

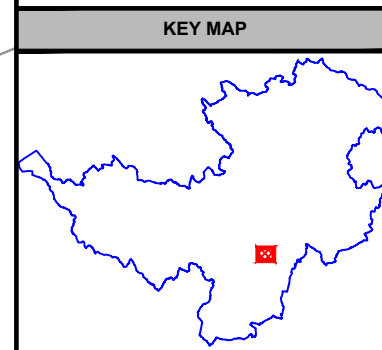

No.	Date	Amendment / Issue	Drn	Chk	App

Stage: **Bye - Law**

Comhairle Chontae na Mí
Meath
County Council




Buvinda House, Dublin Road, Navan, Co Meath C15 Y291
T: 046 909 7000 F: 046 909 7001 W: www.meath.ie

Project:
**2023 Housing Estate
Special Speed Limits**

Title:
**Location: -
Cortown - Kells MD**


Drawn by: A.P.	Checked by: P.MCK.	Approved by: P.P.
File Reference: TRA-11-07-01-15-99		
Scale: 1:5000 @ A3	Drg. No: HEK06	Rev: -
Date: 04/09/2023		



comhairle chontae na mí
meath county council

This Drawing may contain Ordnance Survey Ireland Mapping
OSI Licence No. 2023/31/CCMA/Meath County Council

A3




SCALE 1:5000

LEGEND




30km/hr Speed Limit Zone



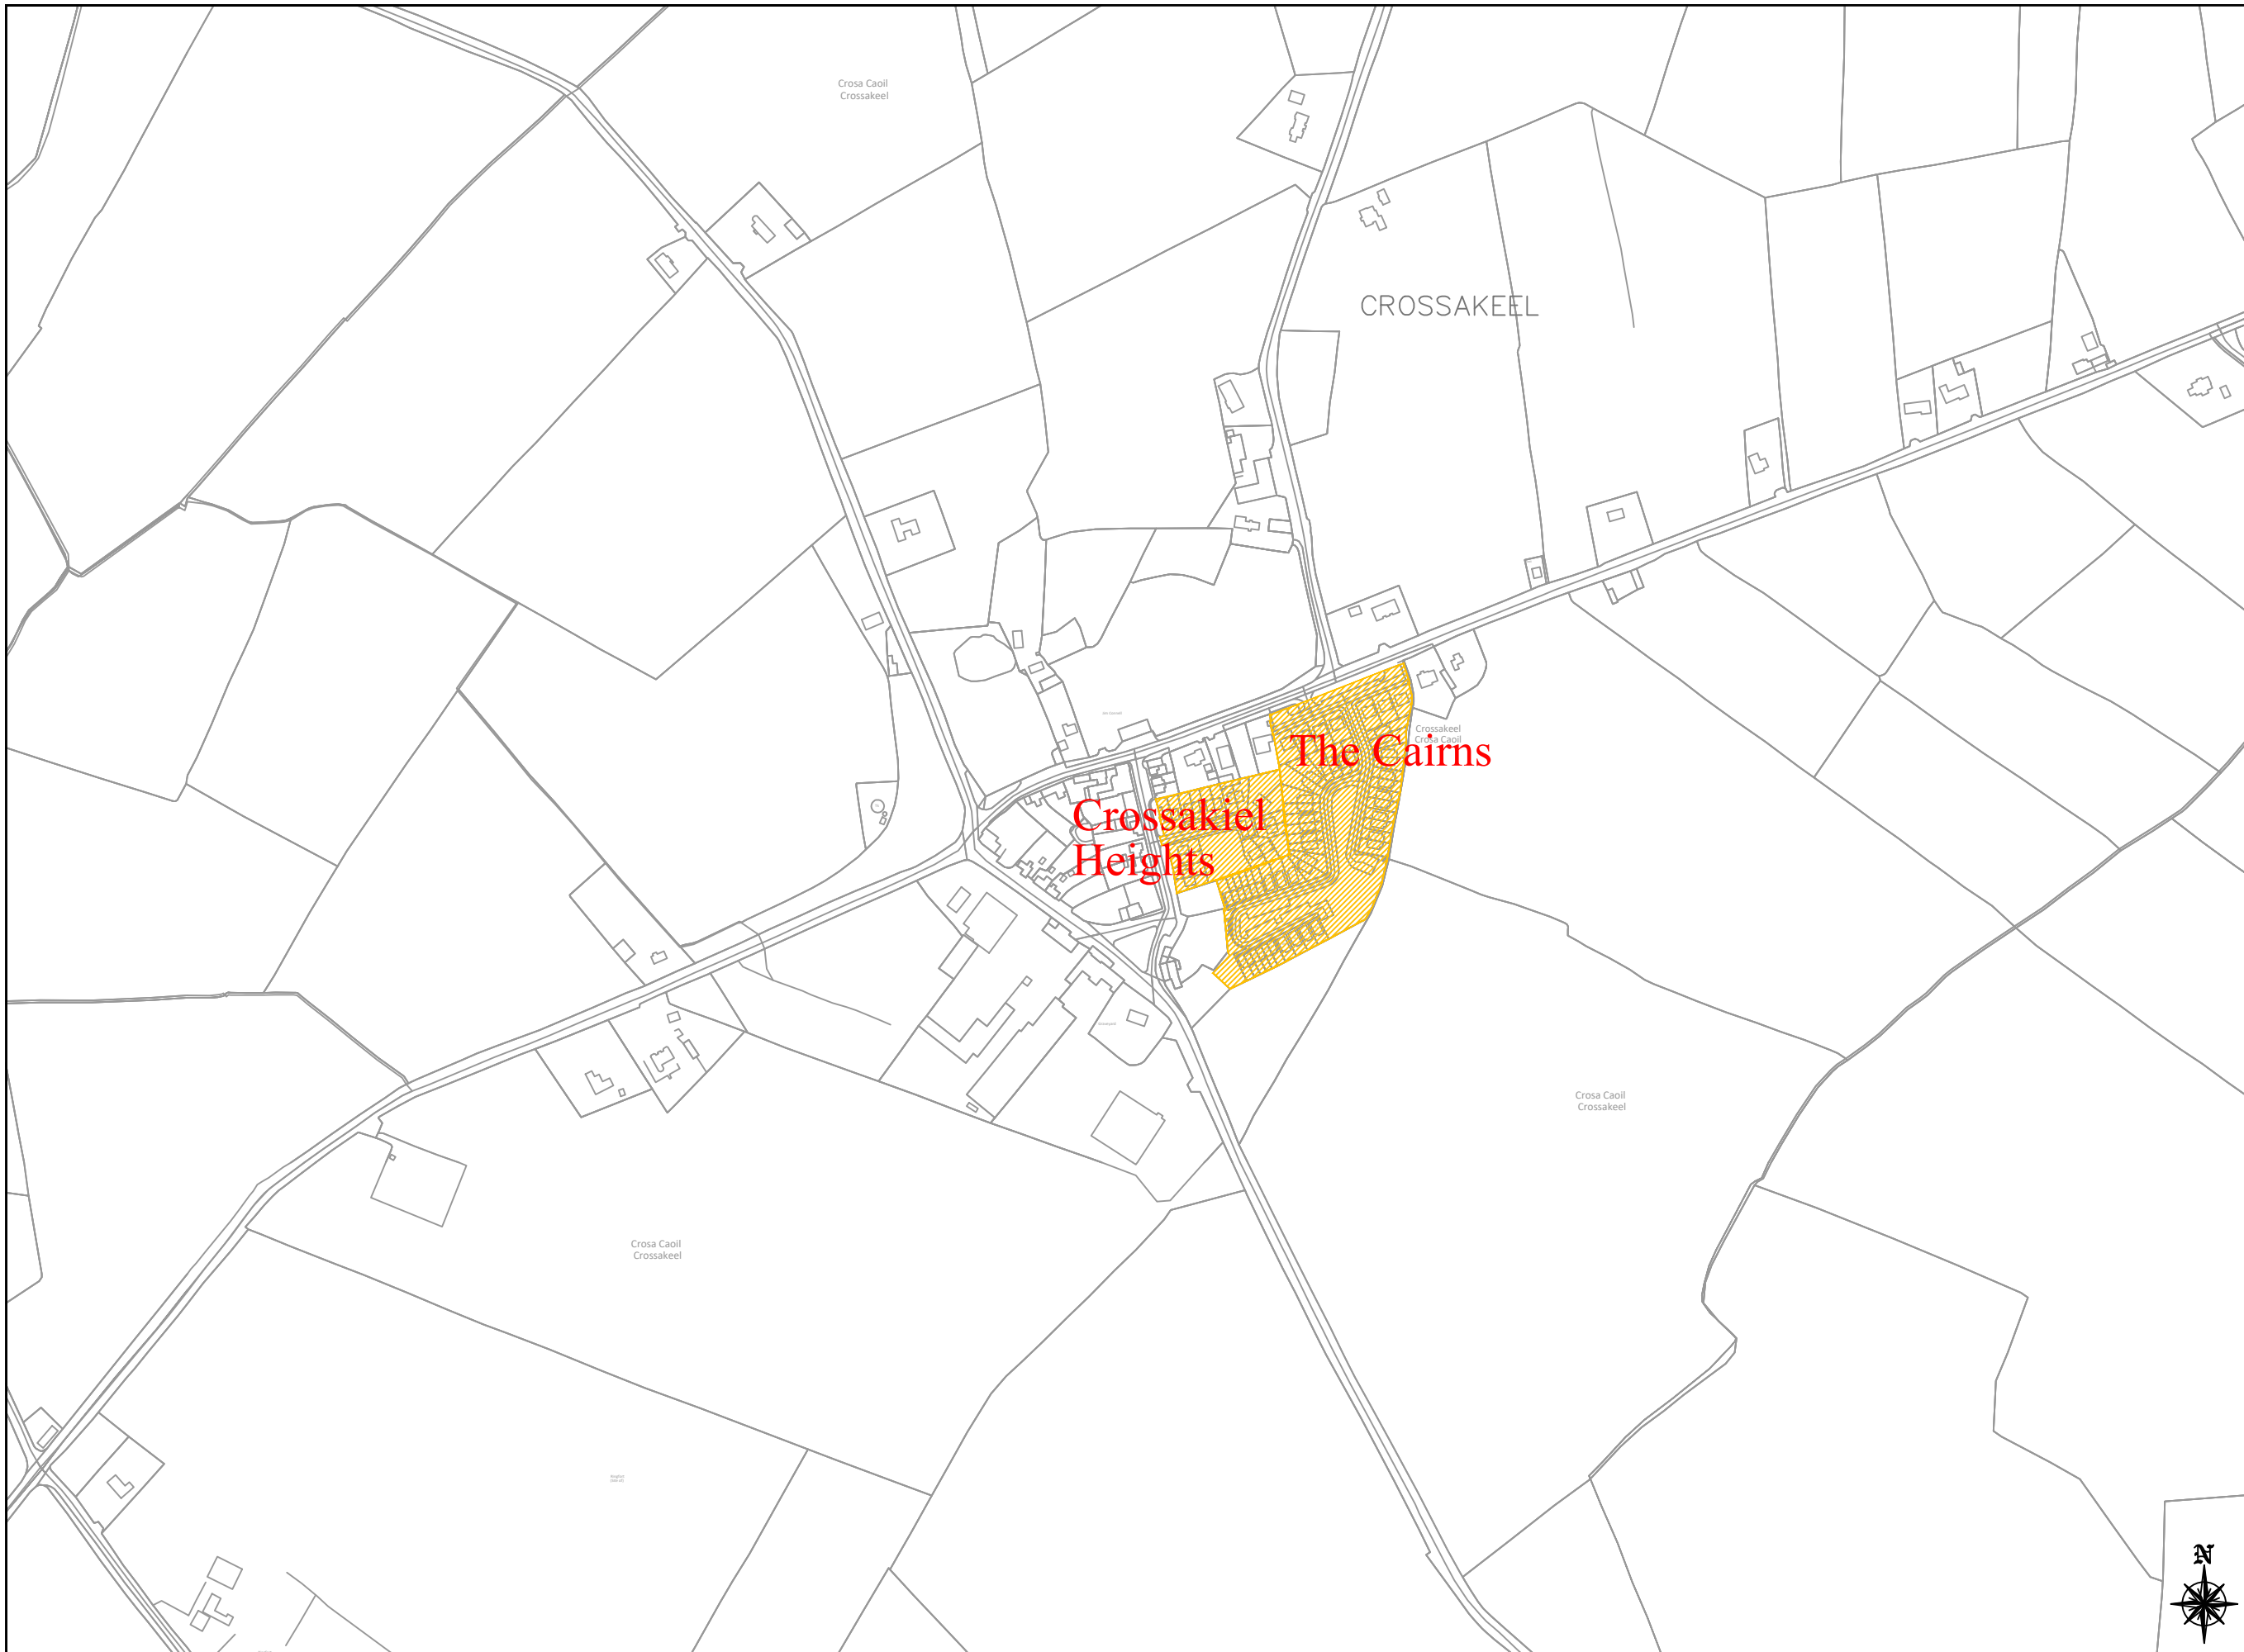

GENERAL NOTES

1. This drawing is the property of Meath County Council, it is a confidential document and must not be copied, used, or reproduced without prior written consent.
2. Unless stated otherwise, all levels refer to Ordnance Survey Datum, Malin Head, and all coordinates refer to Irish Transverse Mercator (ITM) Grid.
3. DO NOT SCALE, use figured dimensions only, if in doubt ask.

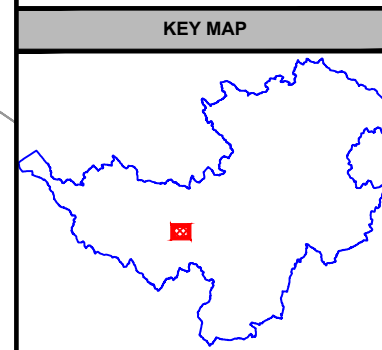

No.	Date	Amendment / Issue	Drn	Chk	App
A	May 2021	Issued for Bye - Law	M.R.	P.MCK.	P.P.

Stage: Bye - Law

Comhairle Chontae na Mí
Meath
 County Council



Buvinda House, Dublin Road, Navan, Co Meath C15 Y291
 T: 046 909 7000 F: 046 909 7001 W: www.meath.ie


Project:
**2023 Housing Estate
 Special Speed Limits**

Title:
**Location: -
 Crossakiel - Kells MD**

Drawn by: A.P. Checked by: P.MCK. Approved by: P.P.

File Reference: TRA-11-07-01-15-99


Scale: 1:5000 @ A3 Drg. No: HEK07 Rev: A
 Date: 04/09/2023



comhairle chontae na mí
 meath county council

This Drawing may contain Ordnance Survey Ireland Mapping
 OSI Licence No. 2023/31/CCMA/Meath County Council

A3




SCALE 1:5000

LEGEND




30km/hr Speed Limit Zone



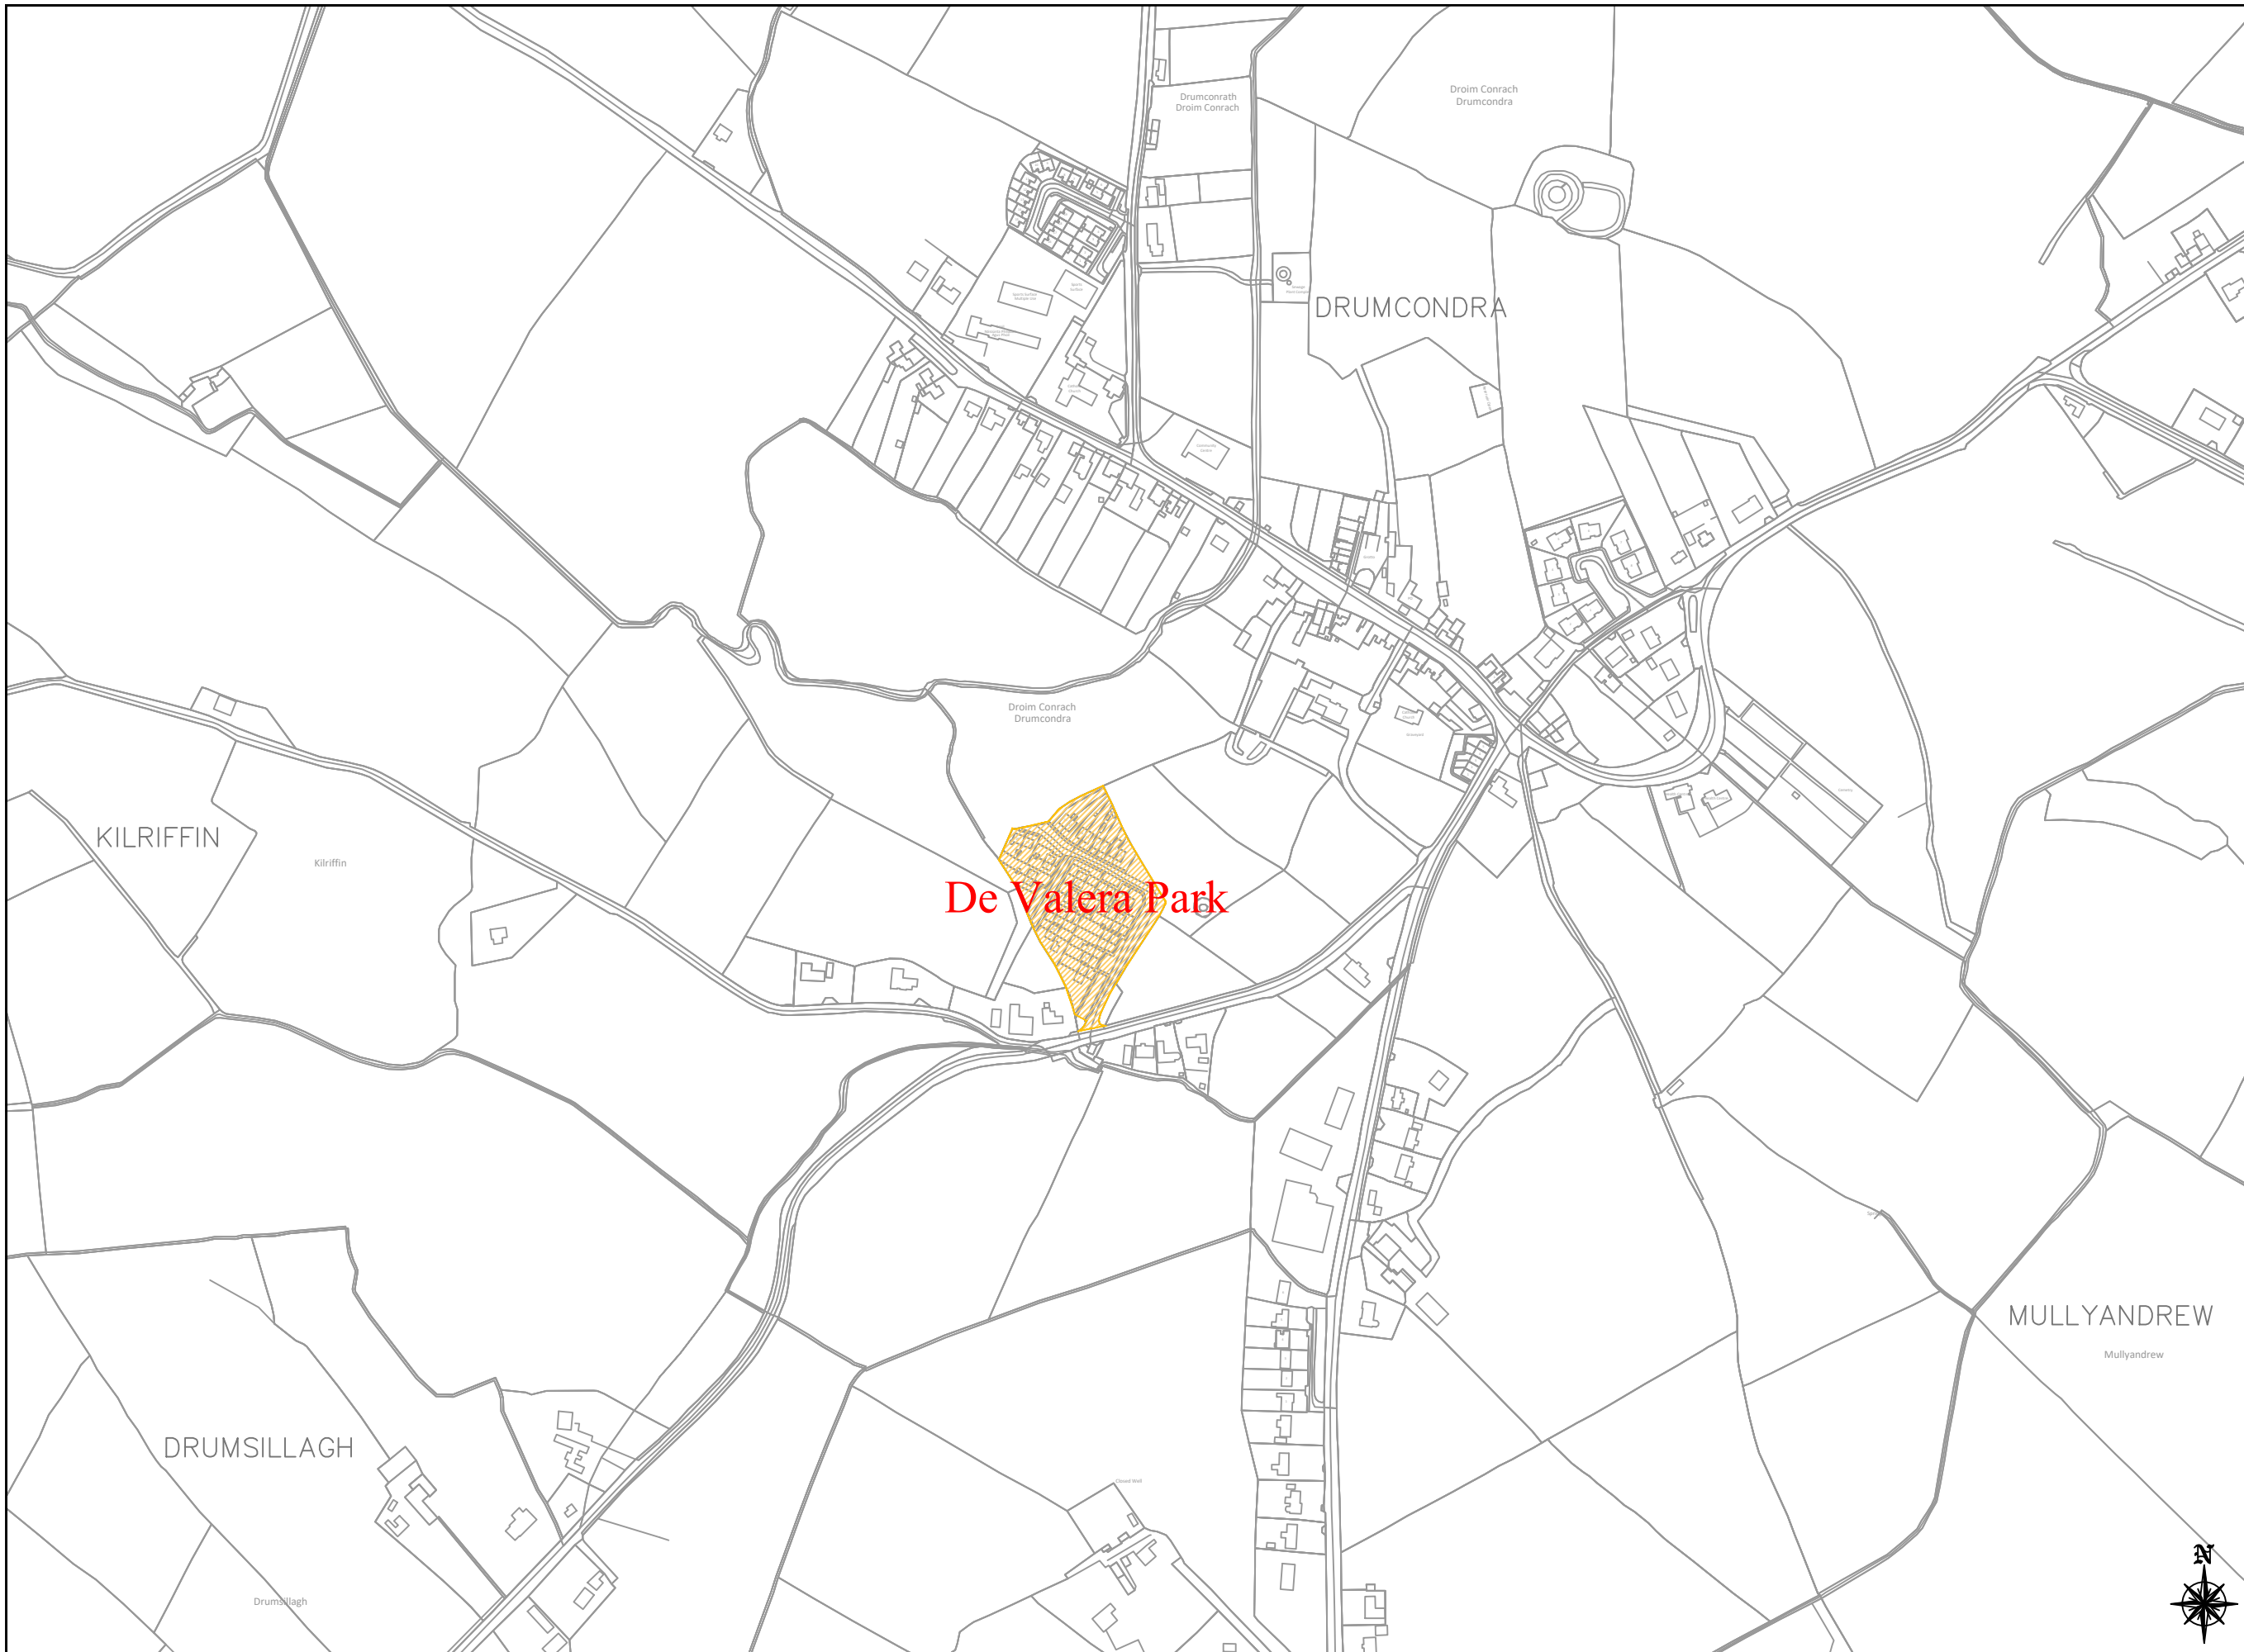

GENERAL NOTES

1. This drawing is the property of Meath County Council, it is a confidential document and must not be copied, used, or reproduced without prior written consent.
2. Unless stated otherwise, all levels refer to Ordnance Survey Datum, Malin Head, and all coordinates refer to Irish Transverse Mercator (ITM) Grid.
3. DO NOT SCALE, use figured dimensions only, if in doubt ask.

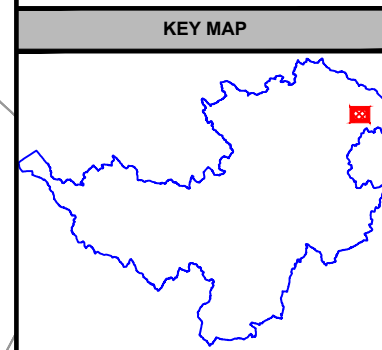

No.	Date	Amendment / Issue	Drn	Chk	App

Stage: **Bye - Law**

Comhairle Chontae na Mí
Meath
 County Council



Buvinda House, Dublin Road, Navan, Co Meath C15 Y291
 T: 046 909 7000 F: 046 909 7001 W: www.meath.ie


Project:
**2023 Housing Estate
 Special Speed Limits**

Title:
**Location: -
 Drumcondra - Kells MD**

Drawn by: A.P.	Checked by: P.MCK.	Approved by: P.P.
-------------------	-----------------------	----------------------

File Reference: **TRA-11-07-01-15-99**


Scale: 1:5000 @ A3	Drg. No: HEK08	Rev: -
Date: 04/09/2023		



comhairle chontae na mí
 meath county council

This Drawing may contain Ordnance Survey Ireland Mapping
 OSI Licence No. 2023/31/CCMA/Meath County Council

A3



SCALE 1:5000

LEGEND




30km/hr Speed Limit Zone





GENERAL NOTES

1. This drawing is the property of Meath County Council, it is a confidential document and must not be copied, used, or reproduced without prior written consent.
2. Unless stated otherwise, all levels refer to Ordnance Survey Datum, Malin Head, and all coordinates refer to Irish Transverse Mercator (ITM) Grid.
3. DO NOT SCALE, use figured dimensions only, if in doubt ask.

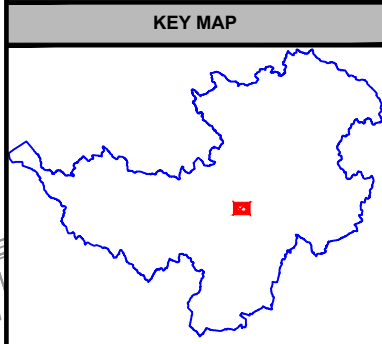

B	May 2021	Issued for Bye - Law	M.R.	P.P.
A	Sep 2017	Issued for Bye - Law	A.O.	P.P.
No.	Date	Amendment / Issue	Drn	Chk

Stage: Bye - Law

Comhairle Chontae na Mí
Meath
 County Council



Buvinda House, Dublin Road, Navan, Co Meath C15 Y291
 T: 046 909 7000 F: 046 909 7001 W: www.meath.ie


Project:
**2023 Housing Estate
 Special Speed Limits**

Title:
**Location: -
 Kells North - Kells MD**

Drawn by: A.P.	Checked by: P.MCK.	Approved by: P.P.
-------------------	-----------------------	----------------------

File Reference: TRA-11-07-01-15-99


Scale: 1:5000 @ A3	Drg. No: HEK09	Rev: B
Date: 04/09/2023		



comhairle chontae na mí
 meath county council


This Drawing may contain Ordnance Survey Ireland Mapping
 OSI Licence No. 2023/31/CCMA/Meath County Council

A3

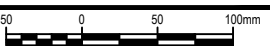


SCALE 1:5000

LEGEND




30km/hr Speed Limit Zone



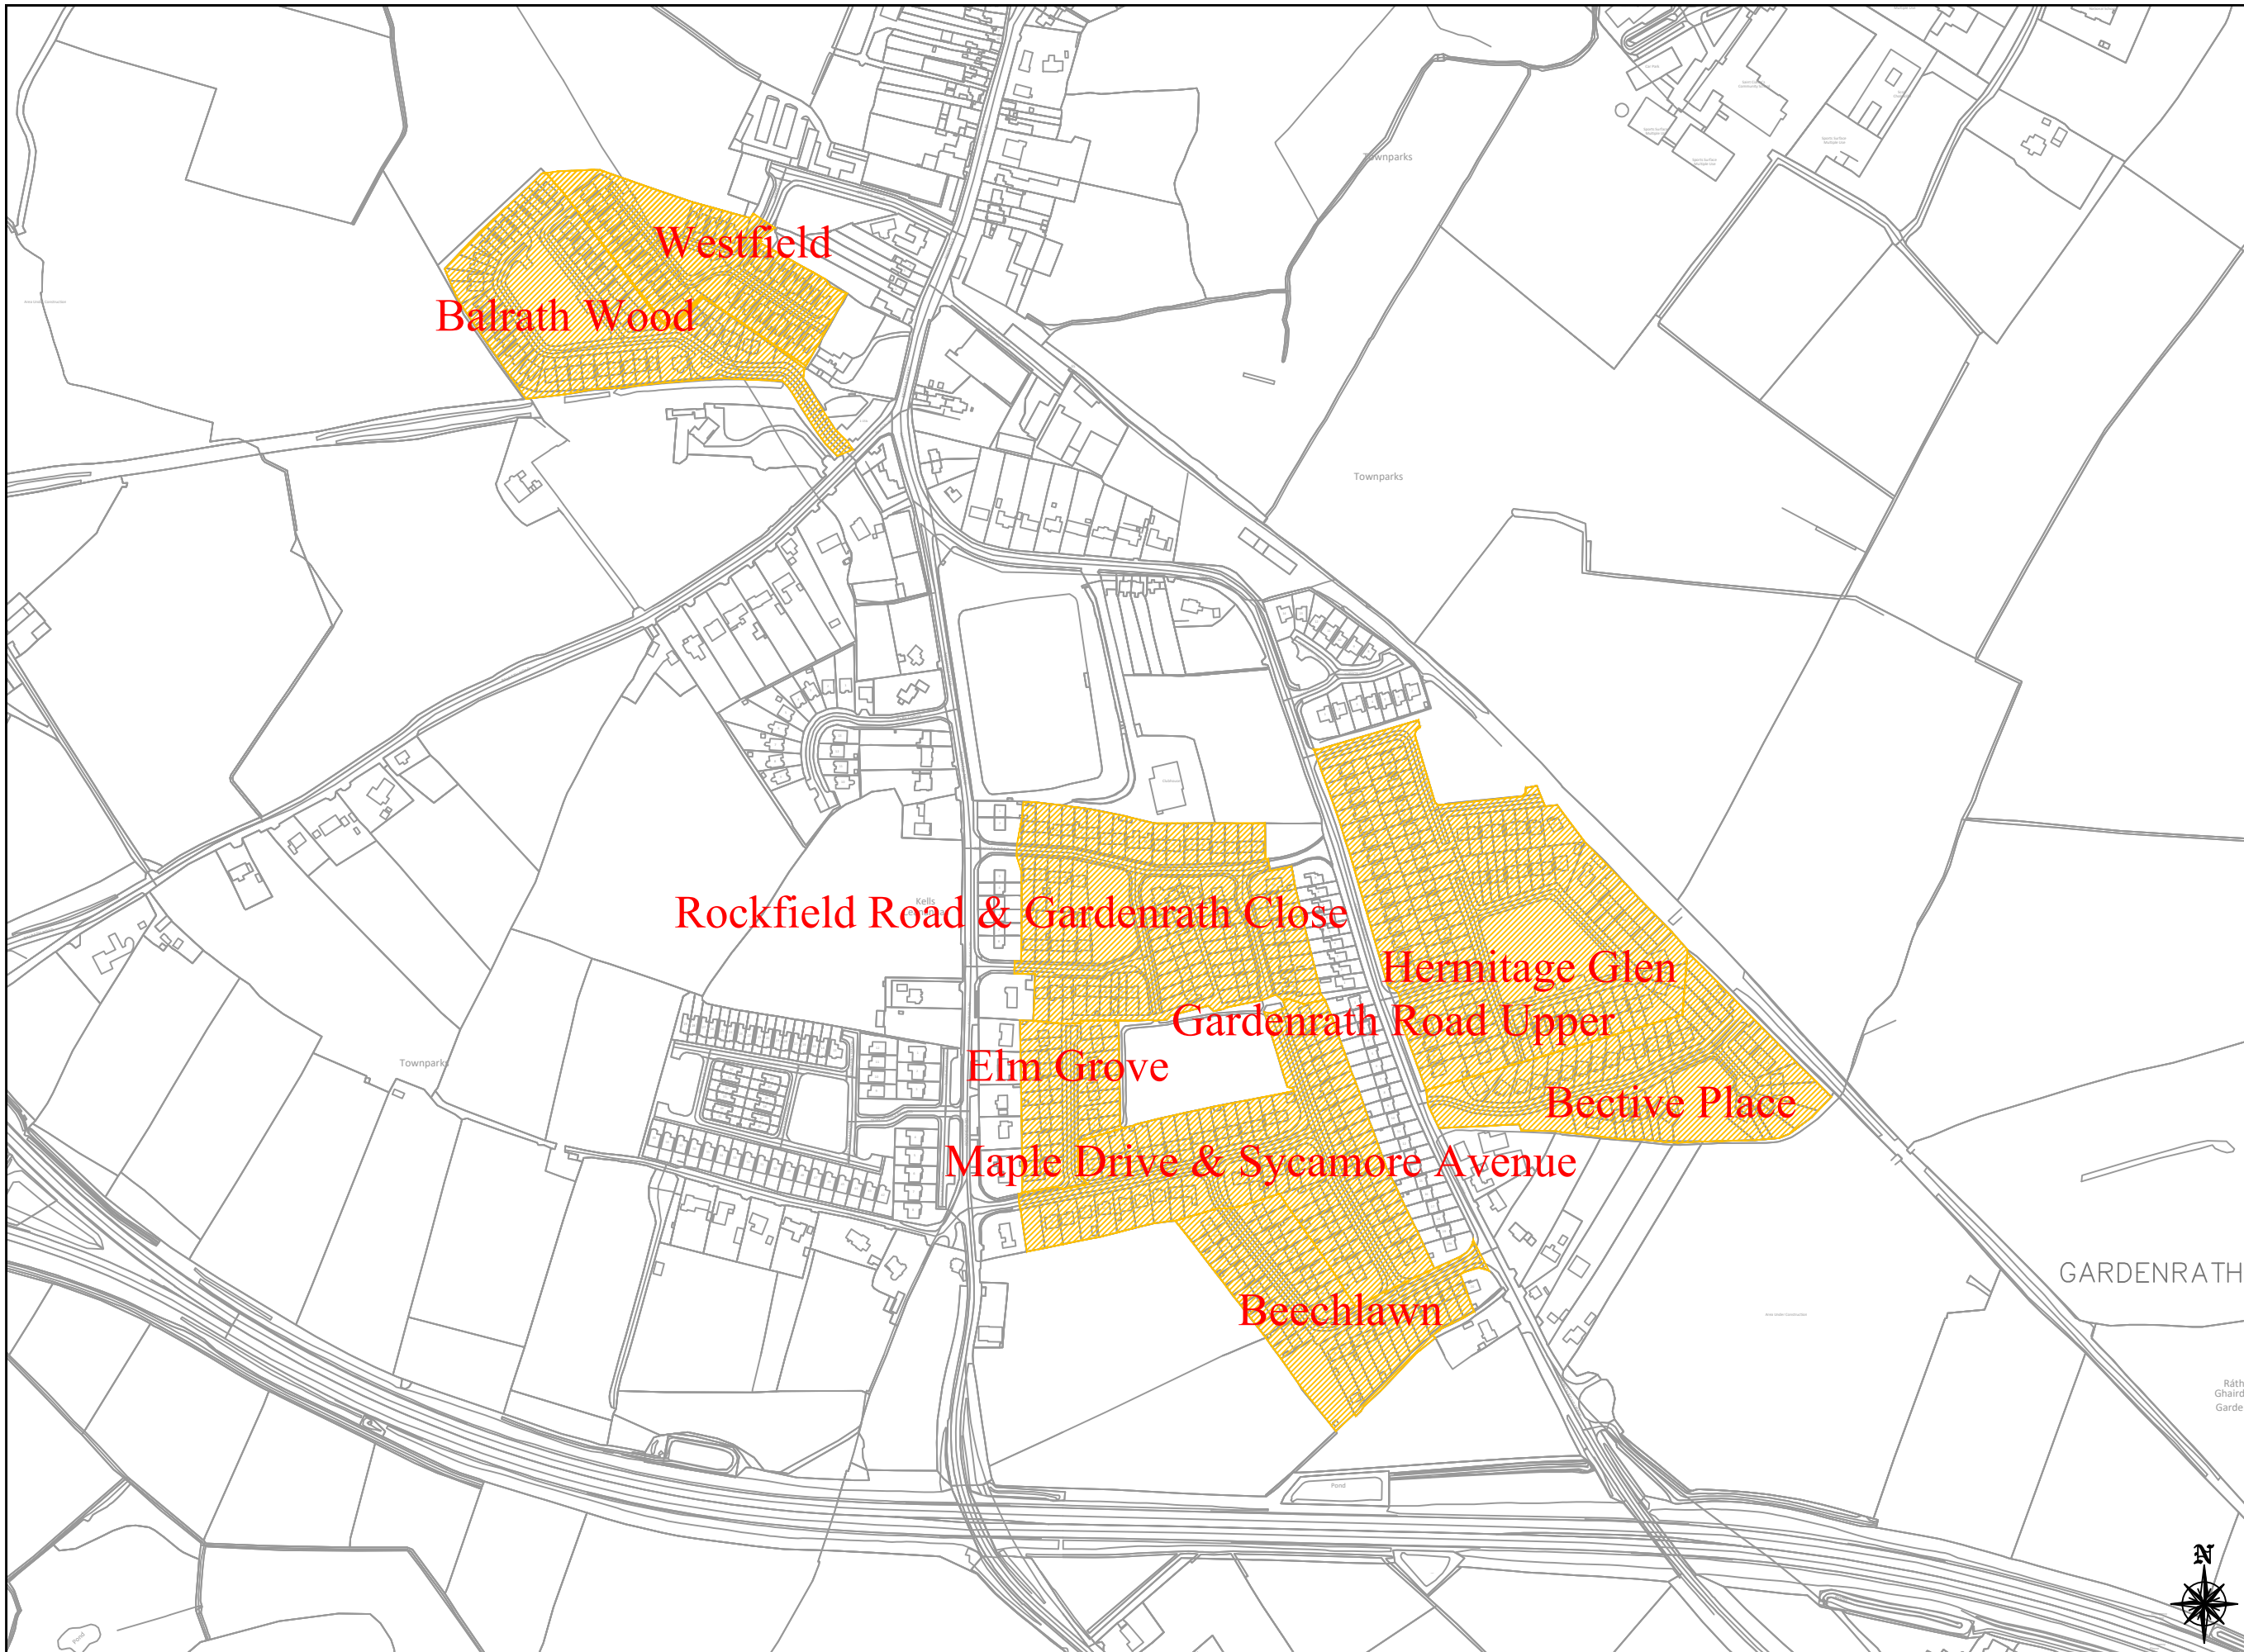

GENERAL NOTES

1. This drawing is the property of Meath County Council, it is a confidential document and must not be copied, used, or reproduced without prior written consent.
2. Unless stated otherwise, all levels refer to Ordnance Survey Datum, Malin Head, and all coordinates refer to Irish Transverse Mercator (ITM) Grid.
3. DO NOT SCALE, use figured dimensions only, if in doubt ask.

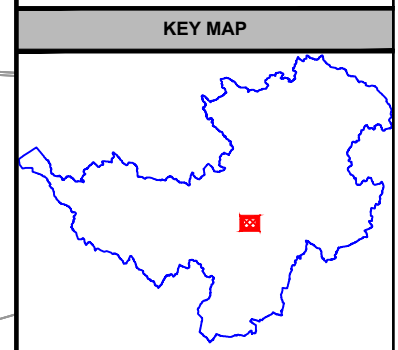

No.	Date	Amendment / Issue	M.R.	CHK	P.P.
A	May 2021	Issued for Bye - Law	M.R.	CHK	P.P.

Stage: Bye - Law

Comhairle Chontae na Mí
Meath
County Council

Buvinda House, Dublin Road, Navan, Co Meath C15 Y291
T: 046 909 7000 F: 046 909 7001 W: www.meath.ie

Project:
**2023 Housing Estate
Special Speed Limits**

Title:
**Location: -
Kells South - Kells MD**

Drawn by: A.P.	Checked by: P.MCK.	Approved by: P.P.
File Reference: TRA-11-07-01-15-99		
Scale: 1:5000 @ A3	Drg. No: HEK10	Rev: A
Date: 04/09/2023		

comhairle chontae na mí
meath county council

This Drawing may contain Ordnance Survey Ireland Mapping
OSi Licence No. 2023/31/CCMA/Meath County Council


A3

LEGEND


30km/hr Speed Limit Zone

GENERAL NOTES

1. This drawing is the property of Meath County Council, it is a confidential document and must not be copied, used, or reproduced without prior written consent.
2. Unless stated otherwise, all levels refer to Ordnance Survey Datum, Malin Head, and all coordinates refer to Irish Transverse Mercator (ITM) Grid.
3. DO NOT SCALE, use figured dimensions only, if in doubt ask.

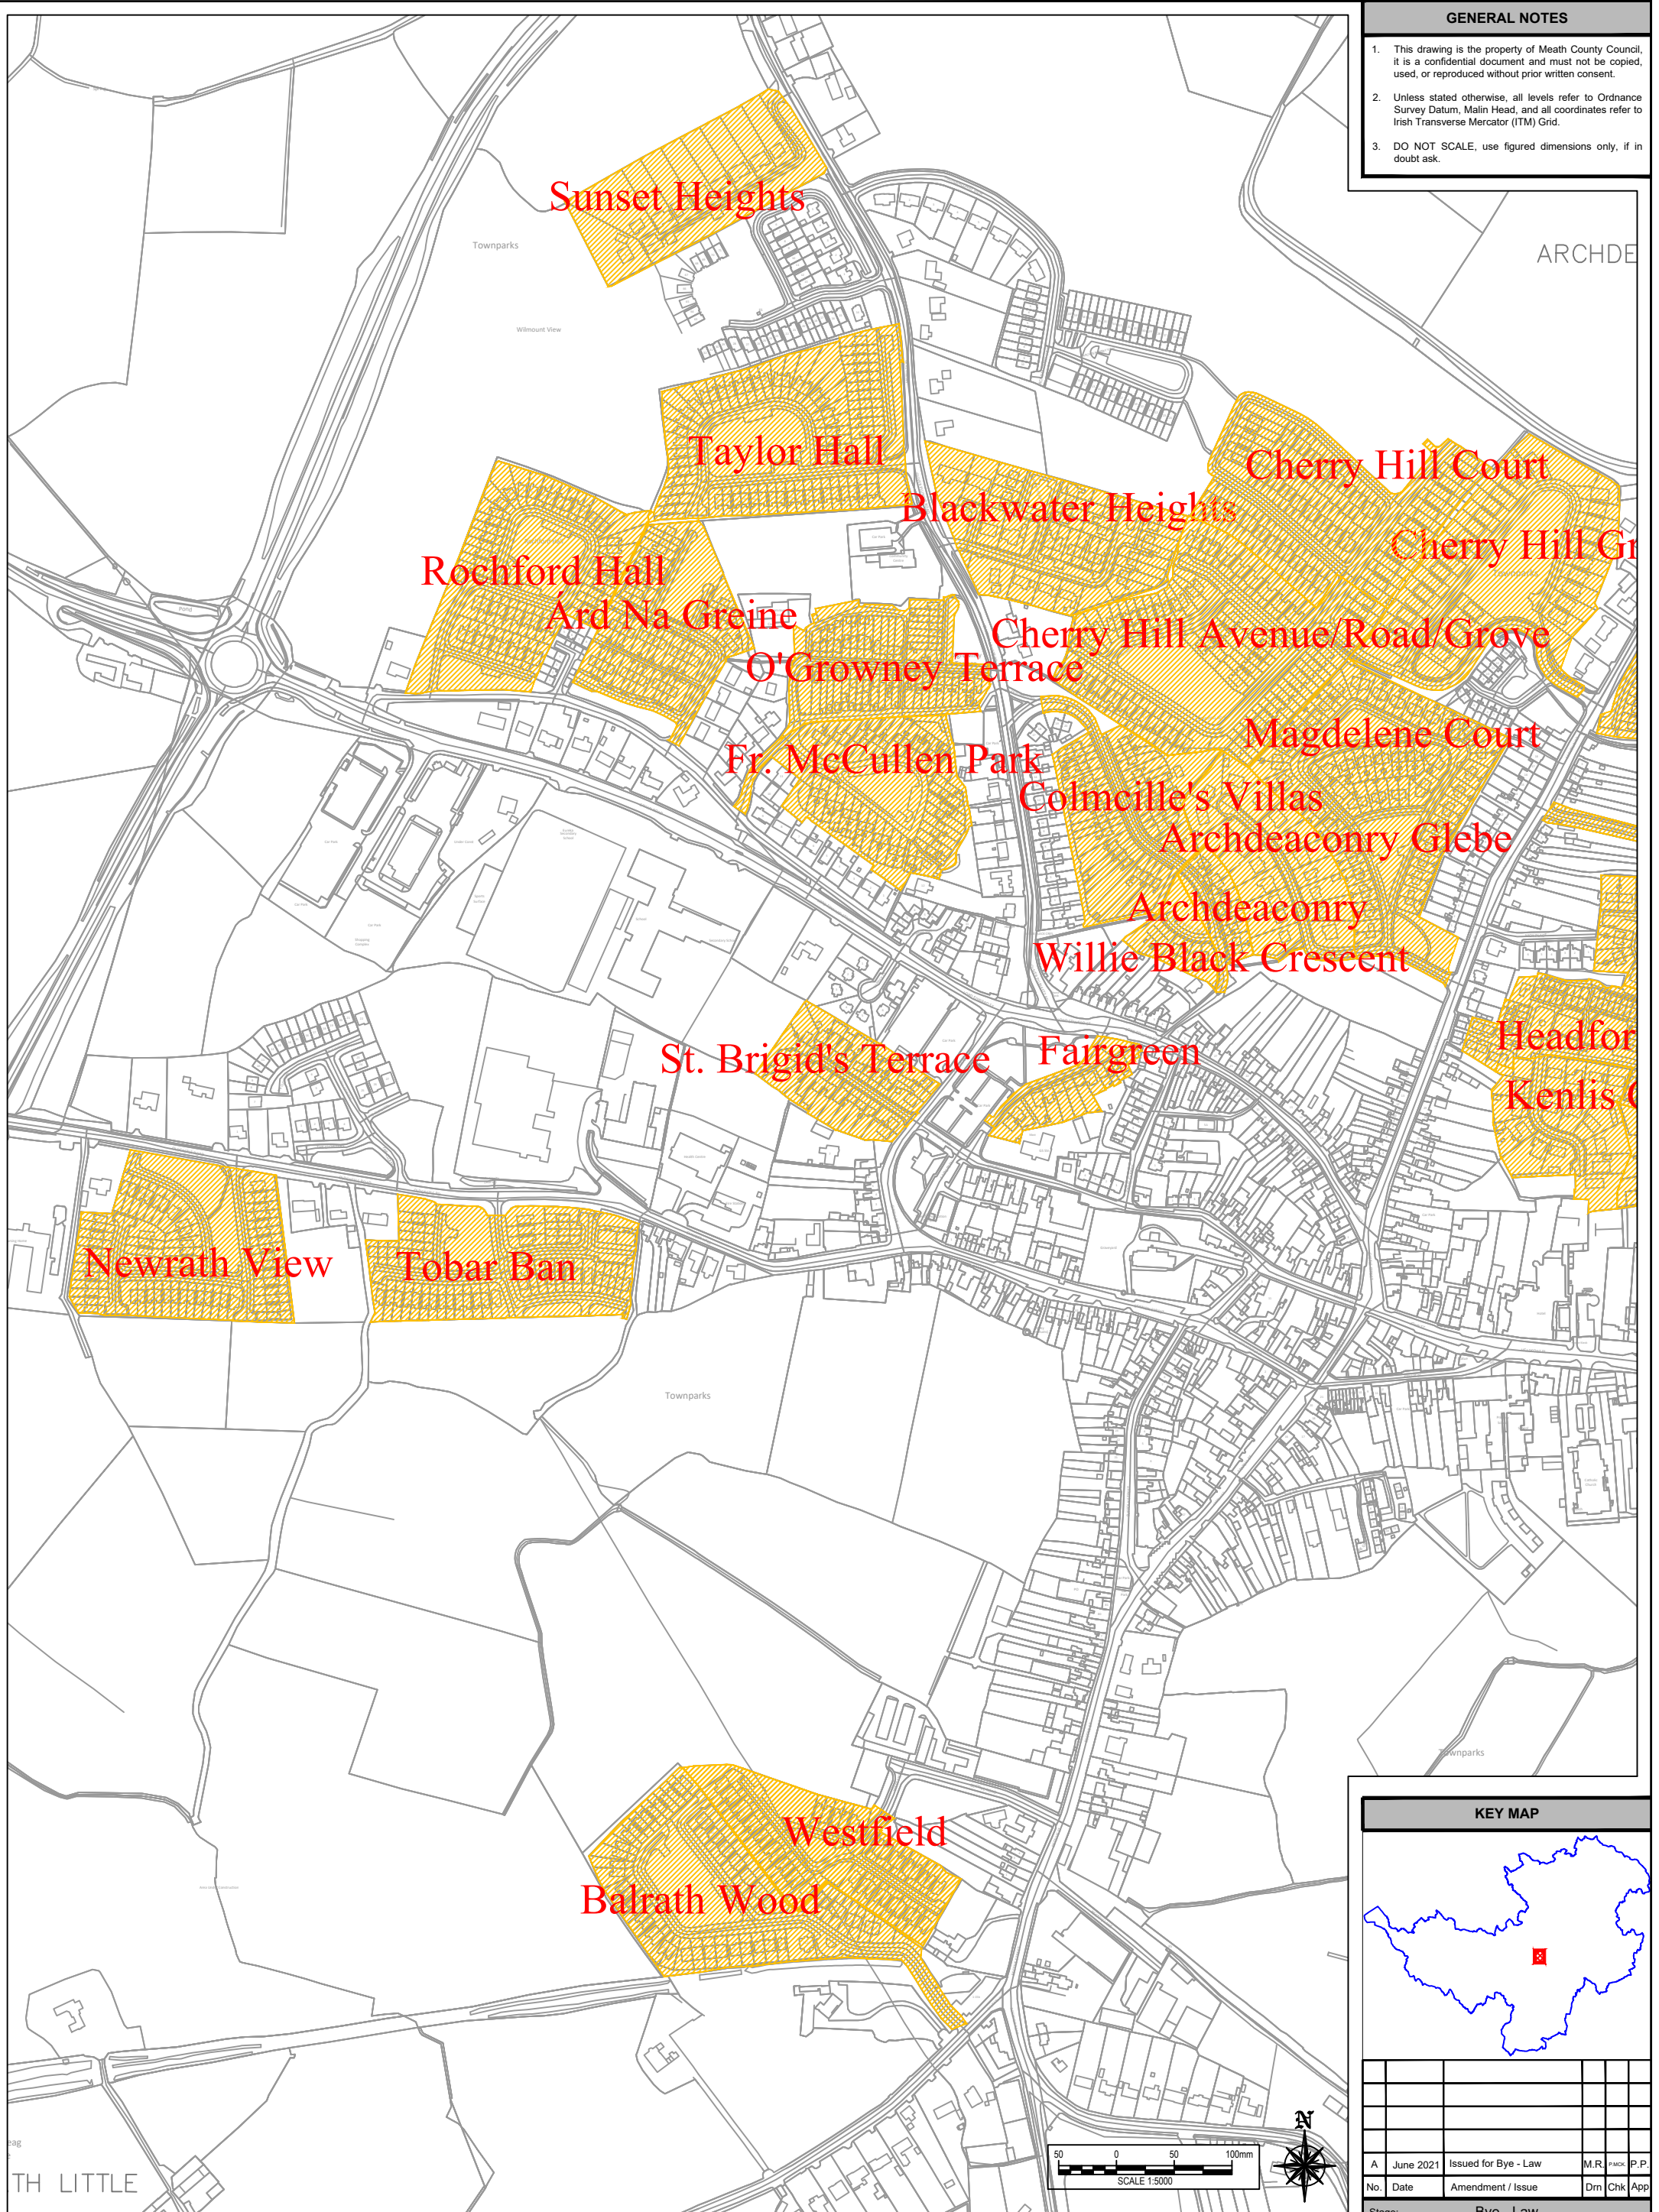

KEY MAP

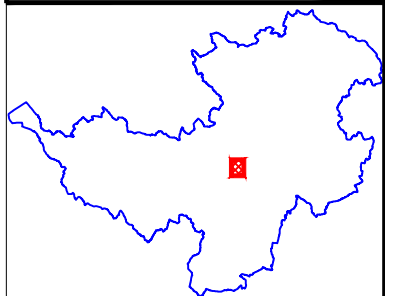

No.	Date	Amendment / Issue	Drn	Chk	App
A	June 2021	Issued for Bye - Law	M.R.	rev.	P.P.

Stage: **Bye - Law**


Drawn by:	Checked by:	Approved by:
A.P.	P.MCK.	P.P.
File Reference: TRA-11-07-01-15-99		
Scale: 1:5000 @ A3	Drg. No:	Rev:
Date: 04/09/2023	HEK11	A

comhairle chontae na mí
meath county council

Buvinda House, Dublin Road, Navan, Co Meath C15 Y291
T: 046 909 7000 F: 046 909 7001 W: www.meath.ie


This Drawing may contain Ordnance Survey Ireland Mapping
OSI Licence No. 2023/31/CCMA/Meath County Council

LEGEND

 30km/hr Speed Limit Zone

Project: **2023 Housing Estate Special Speed Limits**


Title: **Location: - Kells West - Kells MD**

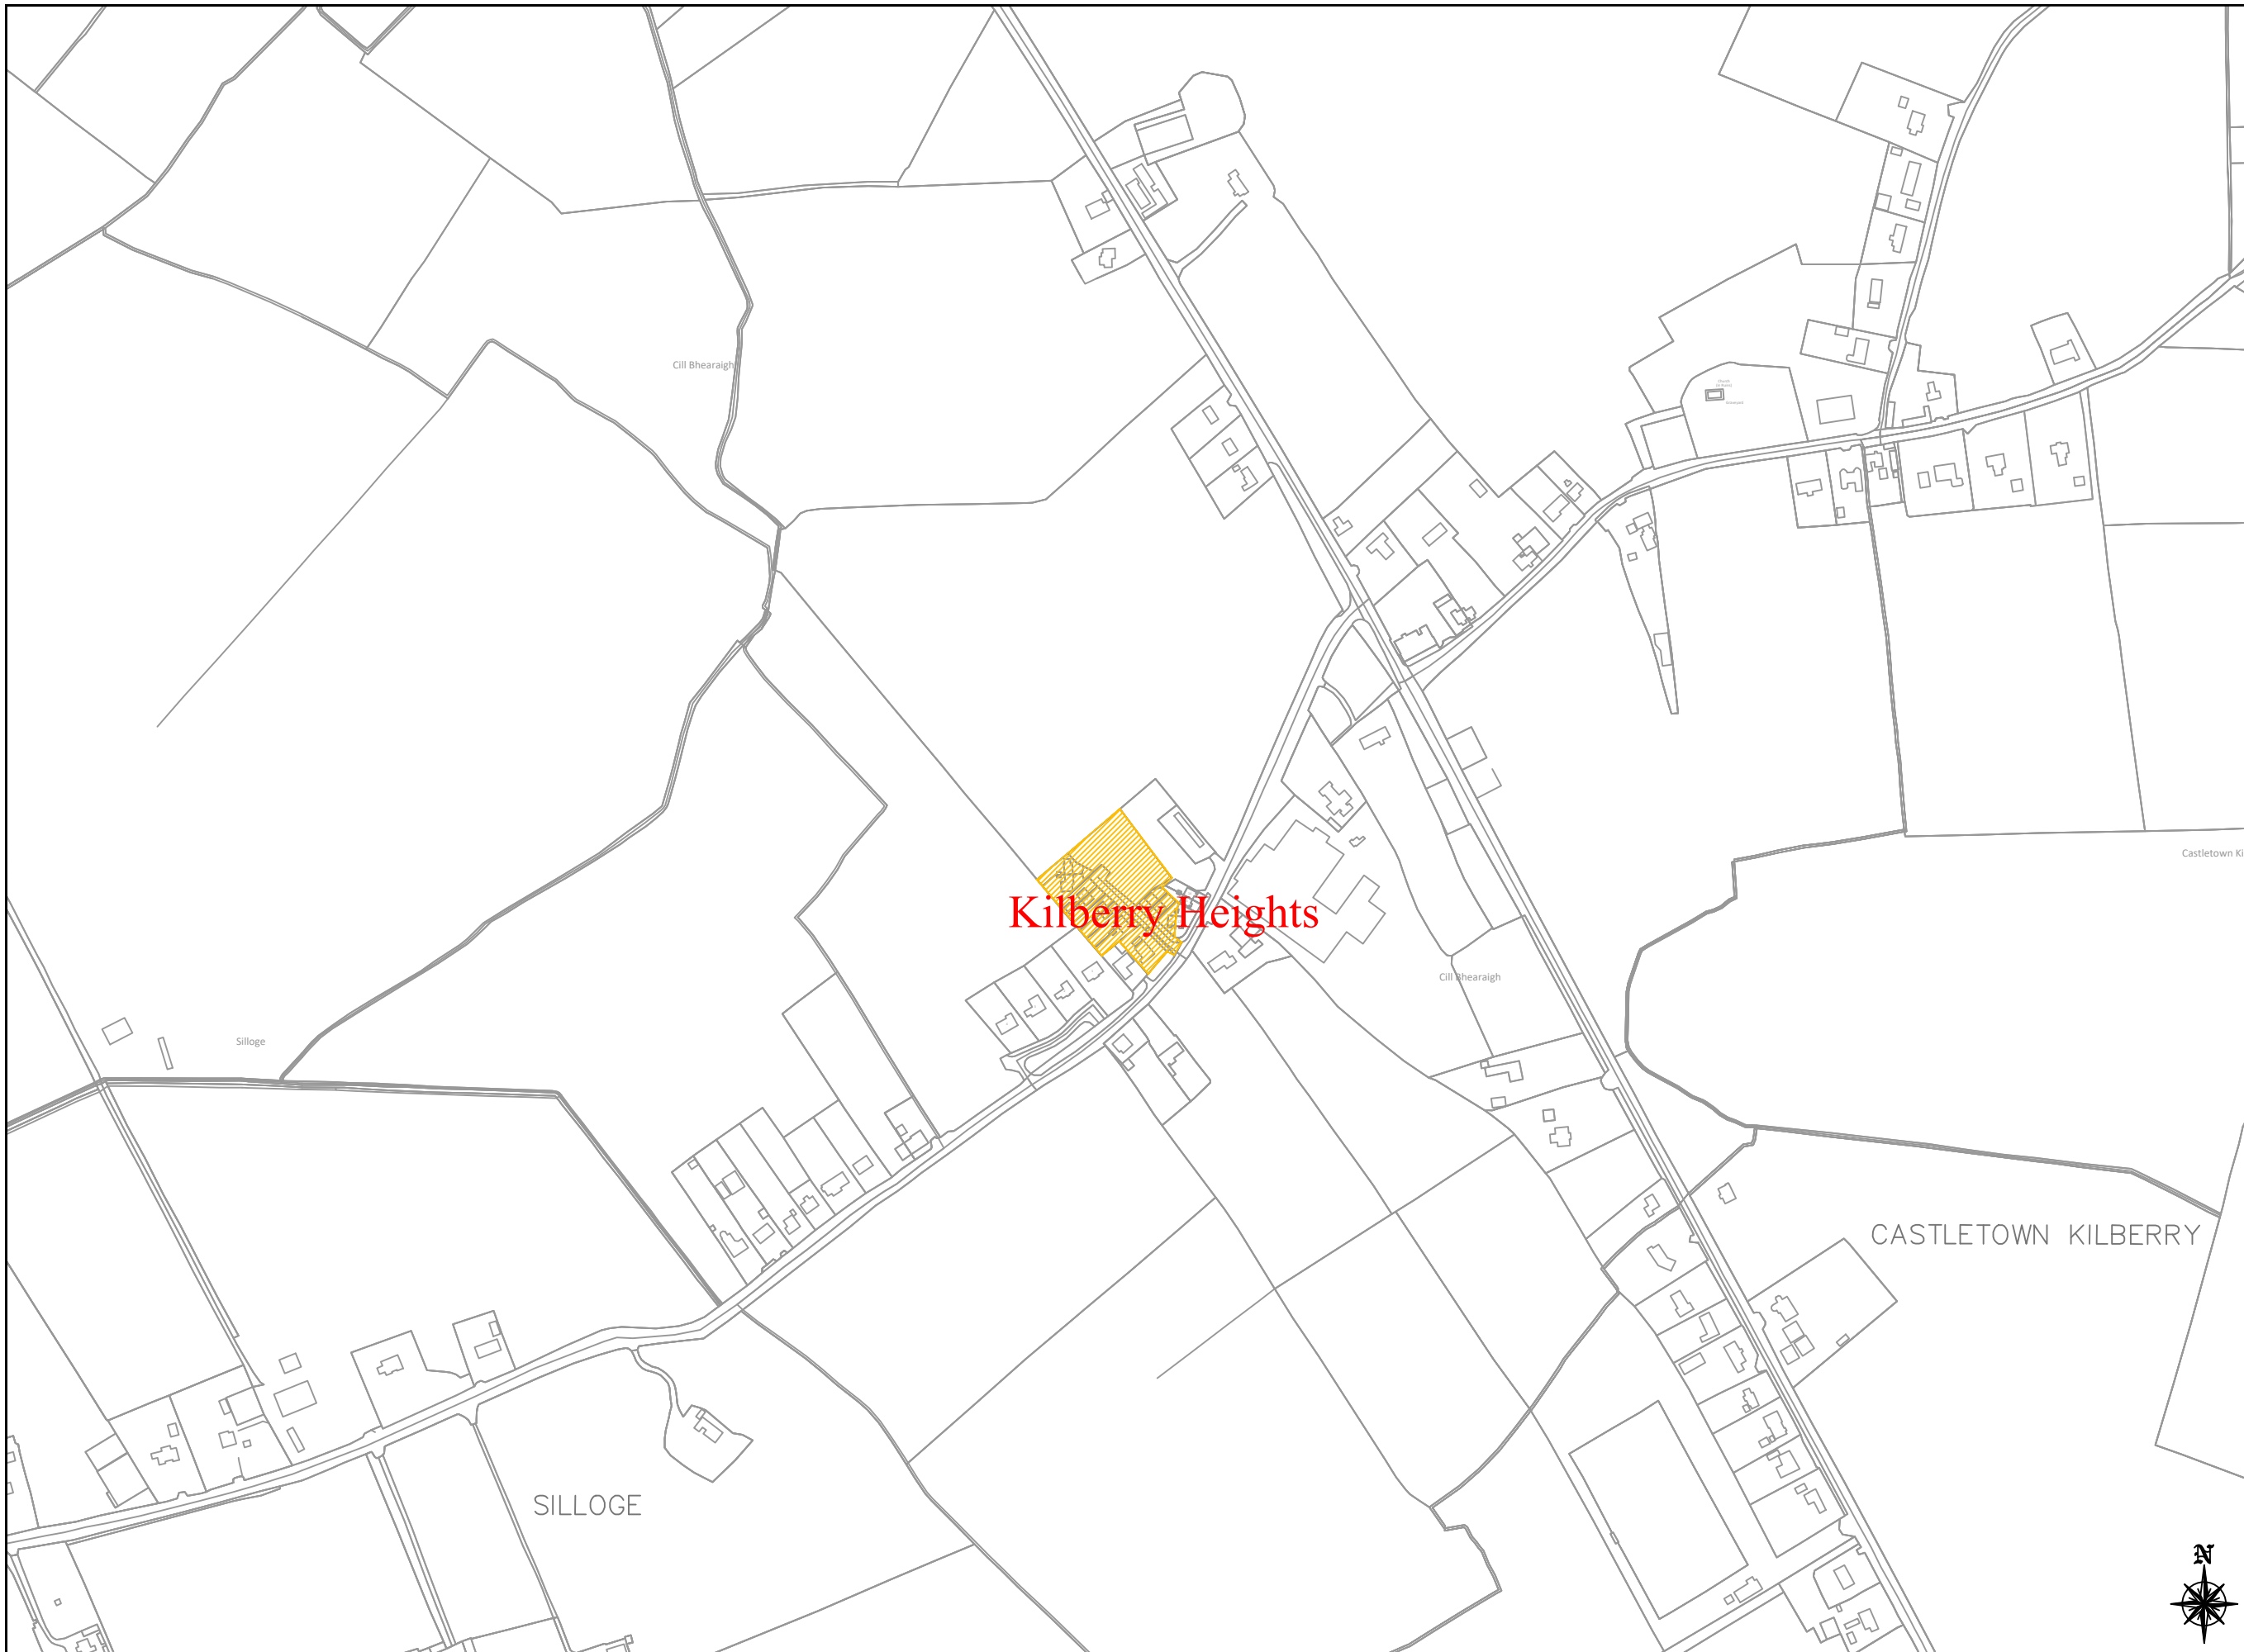

GENERAL NOTES

1. This drawing is the property of Meath County Council, it is a confidential document and must not be copied, used, or reproduced without prior written consent.
2. Unless stated otherwise, all levels refer to Ordnance Survey Datum, Malin Head, and all coordinates refer to Irish Transverse Mercator (ITM) Grid.
3. DO NOT SCALE, use figured dimensions only, if in doubt ask.

KEY MAP

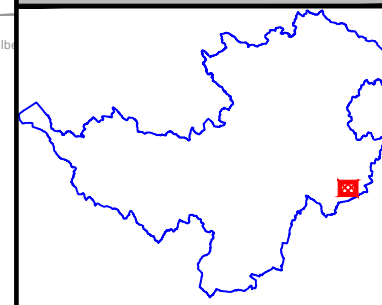

No.	Date	Amendment / Issue	Drn	Chk	App

Stage: **Bye - Law**

Comhairle Chontae na Mí
Meath
 County Council



Buvinda House, Dublin Road, Navan, Co Meath C15 Y291
 T: 046 909 7000 F: 046 909 7001 W: www.meath.ie


Project:
**2023 Housing Estate
 Special Speed Limits**

Title:
**Location: -
 Kilberry - Kells MD**

Drawn by: A.P.	Checked by: P.MCK.	Approved by: P.P.
-------------------	-----------------------	----------------------

File Reference: **TRA-11-07-01-15-99**


Scale: 1:5000 @ A3	Drg. No: HEK12	Rev: -
Date: 04/09/2023		



comhairle chontae na mí
 meath county council

This Drawing may contain Ordnance Survey Ireland Mapping
 OSI Licence No. 2023/31/CCMA/Meath County Council

A3



SCALE 1:5000

LEGEND




30km/hr Speed Limit Zone



GENERAL NOTES

1. This drawing is the property of Meath County Council, it is a confidential document and must not be copied, used, or reproduced without prior written consent.
2. Unless stated otherwise, all levels refer to Ordnance Survey Datum, Malin Head, and all coordinates refer to Irish Transverse Mercator (ITM) Grid.
3. DO NOT SCALE, use figured dimensions only, if in doubt ask.

KEY MAP

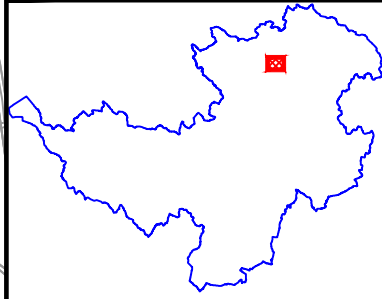

No.	Date	Amendment / Issue	Drn	Chk	App

Stage: **Bye - Law**

Comhairle Chontae na Mí
Meath
 County Council



Buvinda House, Dublin Road, Navan, Co Meath C15 Y291
 T: 046 909 7000 F: 046 909 7001 W: www.meath.ie

Project:
**2023 Housing Estate
 Special Speed Limits**


Title:
**Location: -
 Kilmainhamwood - Kells MD**

Drawn by: A.P.	Checked by: P.MCK.	Approved by: P.P.
-------------------	-----------------------	----------------------

File Reference: **TRA-11-07-01-15-99**

Scale: 1:5000 @ A3	Drg. No: HEK13	Rev: -
--------------------	--------------------------	-----------


Date: 04/09/2023



comhairle chontae na mí
 meath county council

This Drawing may contain Ordnance Survey Ireland Mapping
 OSI Licence No. 2023/31/CCMA/Meath County Council

A3



SCALE 1:5000

LEGEND




30km/hr Speed Limit Zone



GENERAL NOTES

1. This drawing is the property of Meath County Council, it is a confidential document and must not be copied, used, or reproduced without prior written consent.
2. Unless stated otherwise, all levels refer to Ordnance Survey Datum, Malin Head, and all coordinates refer to Irish Transverse Mercator (ITM) Grid.
3. DO NOT SCALE, use figured dimensions only, if in doubt ask.

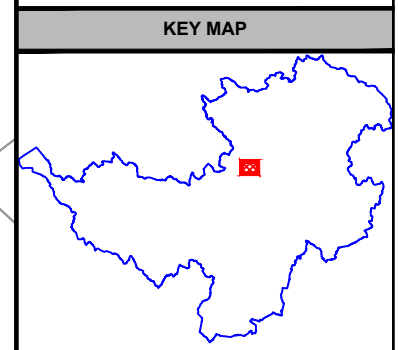

No.	Date	Amendment / Issue	Drn	Chk	App

Stage: **Bye - Law**

Comhairle Chontae na Mí
Meath
 County Council



Buvinda House, Dublin Road, Navan, Co Meath C15 Y291
 T: 046 909 7000 F: 046 909 7001 W: www.meath.ie


Project:
**2023 Housing Estate
 Special Speed Limits**

Title:
**Location: -
 Moynalty - Kells MD**

Drawn by: A.P.	Checked by: P.MCK.	Approved by: P.P.
-------------------	-----------------------	----------------------

File Reference: **TRA-11-07-01-15-99**


Scale: 1:5000 @ A3	Drg. No: HEK14	Rev: -
Date: 04/09/2023		



comhairle chontae na mí
 meath county council

This Drawing may contain Ordnance Survey Ireland Mapping
 OSI Licence No. 2023/31/CCMA/Meath County Council

A3

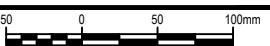


SCALE 1:5000

LEGEND




30km/hr Speed Limit Zone

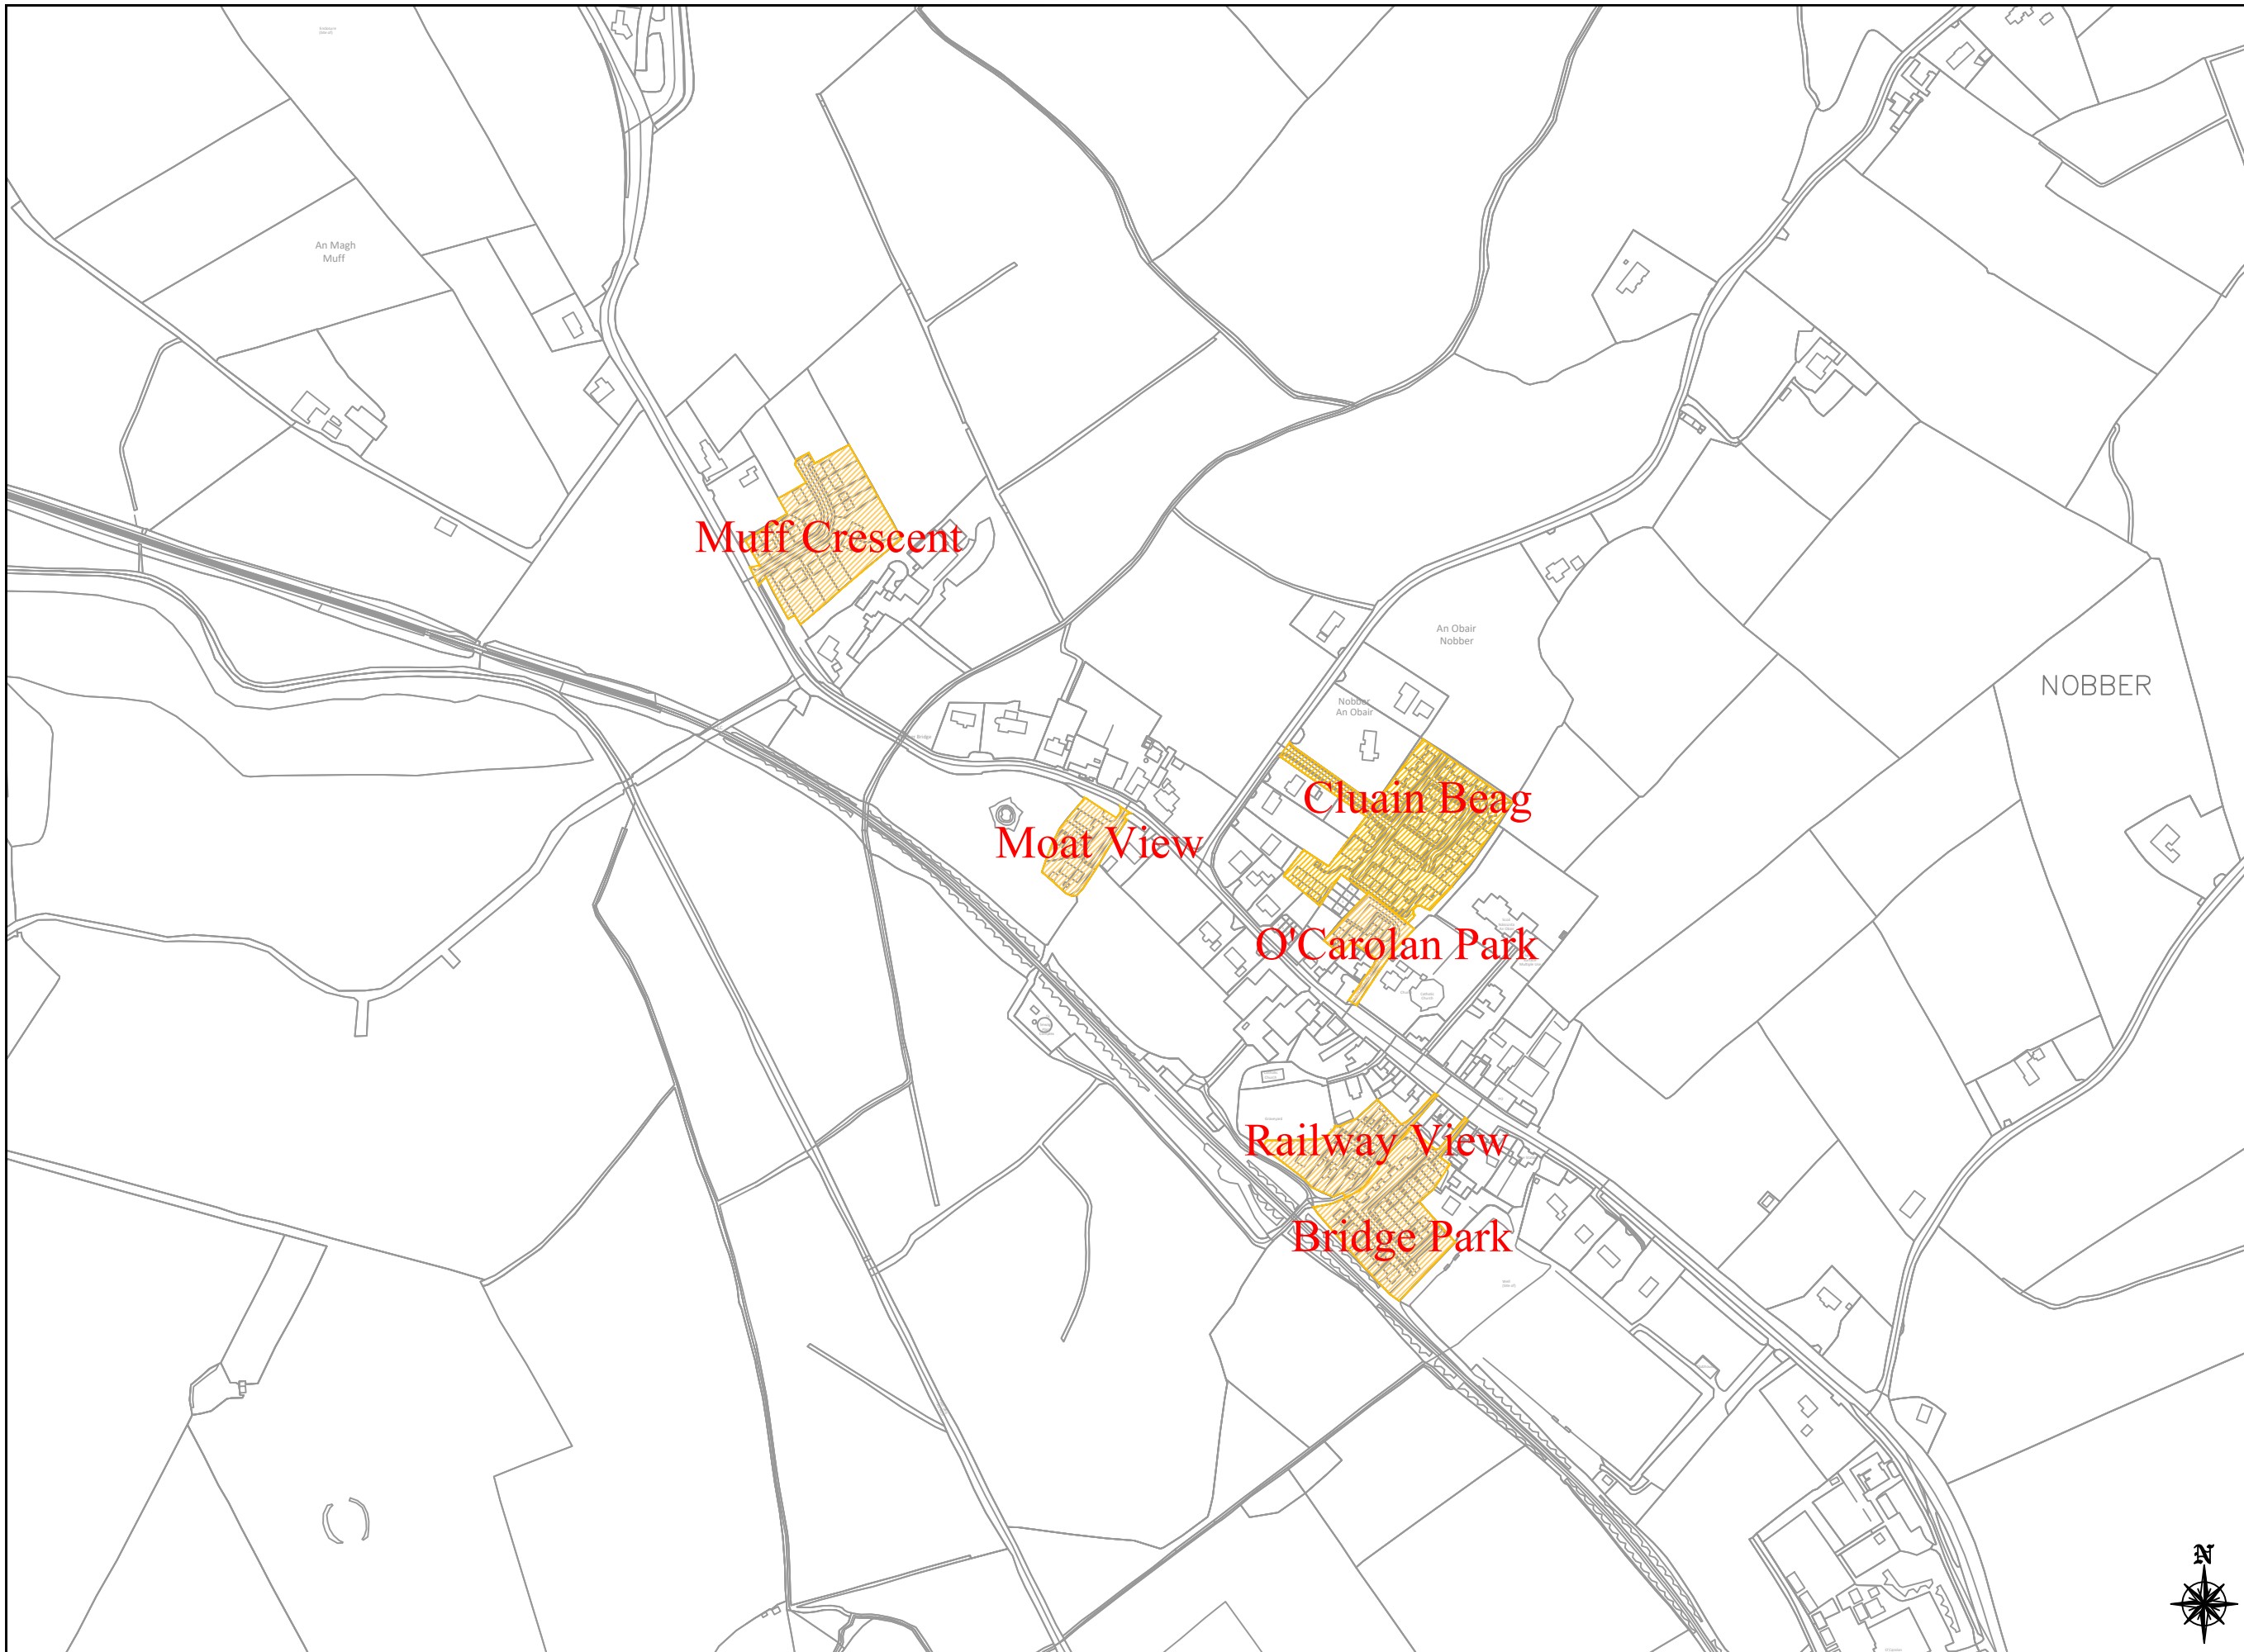

GENERAL NOTES

1. This drawing is the property of Meath County Council, it is a confidential document and must not be copied, used, or reproduced without prior written consent.
2. Unless stated otherwise, all levels refer to Ordnance Survey Datum, Malin Head, and all coordinates refer to Irish Transverse Mercator (ITM) Grid.
3. DO NOT SCALE, use figured dimensions only, if in doubt ask.

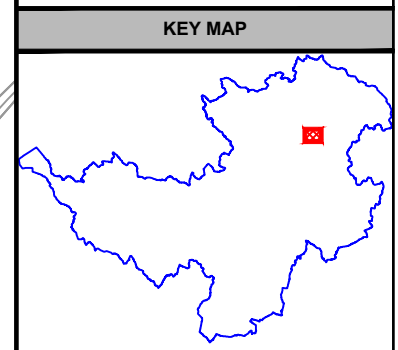

No.	Date	Amendment / Issue	Drn	Chk	App
A	May 2021	Issued for Bye - Law	M.R.	P.MCK	P.P.

Stage: Bye - Law

Comhairle Chontae na Mí
Meath
 County Council



Buvinda House, Dublin Road, Navan, Co Meath C15 Y291
 T: 046 909 7000 F: 046 909 7001 W: www.meath.ie

Project:
**2023 Housing Estate
 Special Speed Limits**


Title:
**Location: -
 Nobber - Kells MD**

Drawn by: A.P.	Checked by: P.MCK.	Approved by: P.P.
File Reference: TRA-11-07-01-15-99		
Scale: 1:5000 @ A3	Drg. No: HEK15	Rev: A
Date: 04/09/2023		

comhairle chontae na mí
 meath county council


This Drawing may contain Ordnance Survey Ireland Mapping
 OSI Licence No. 2023/31/CCMA/Meath County Council


A3




SCALE 1:5000

LEGEND


 30km/hr Speed Limit Zone



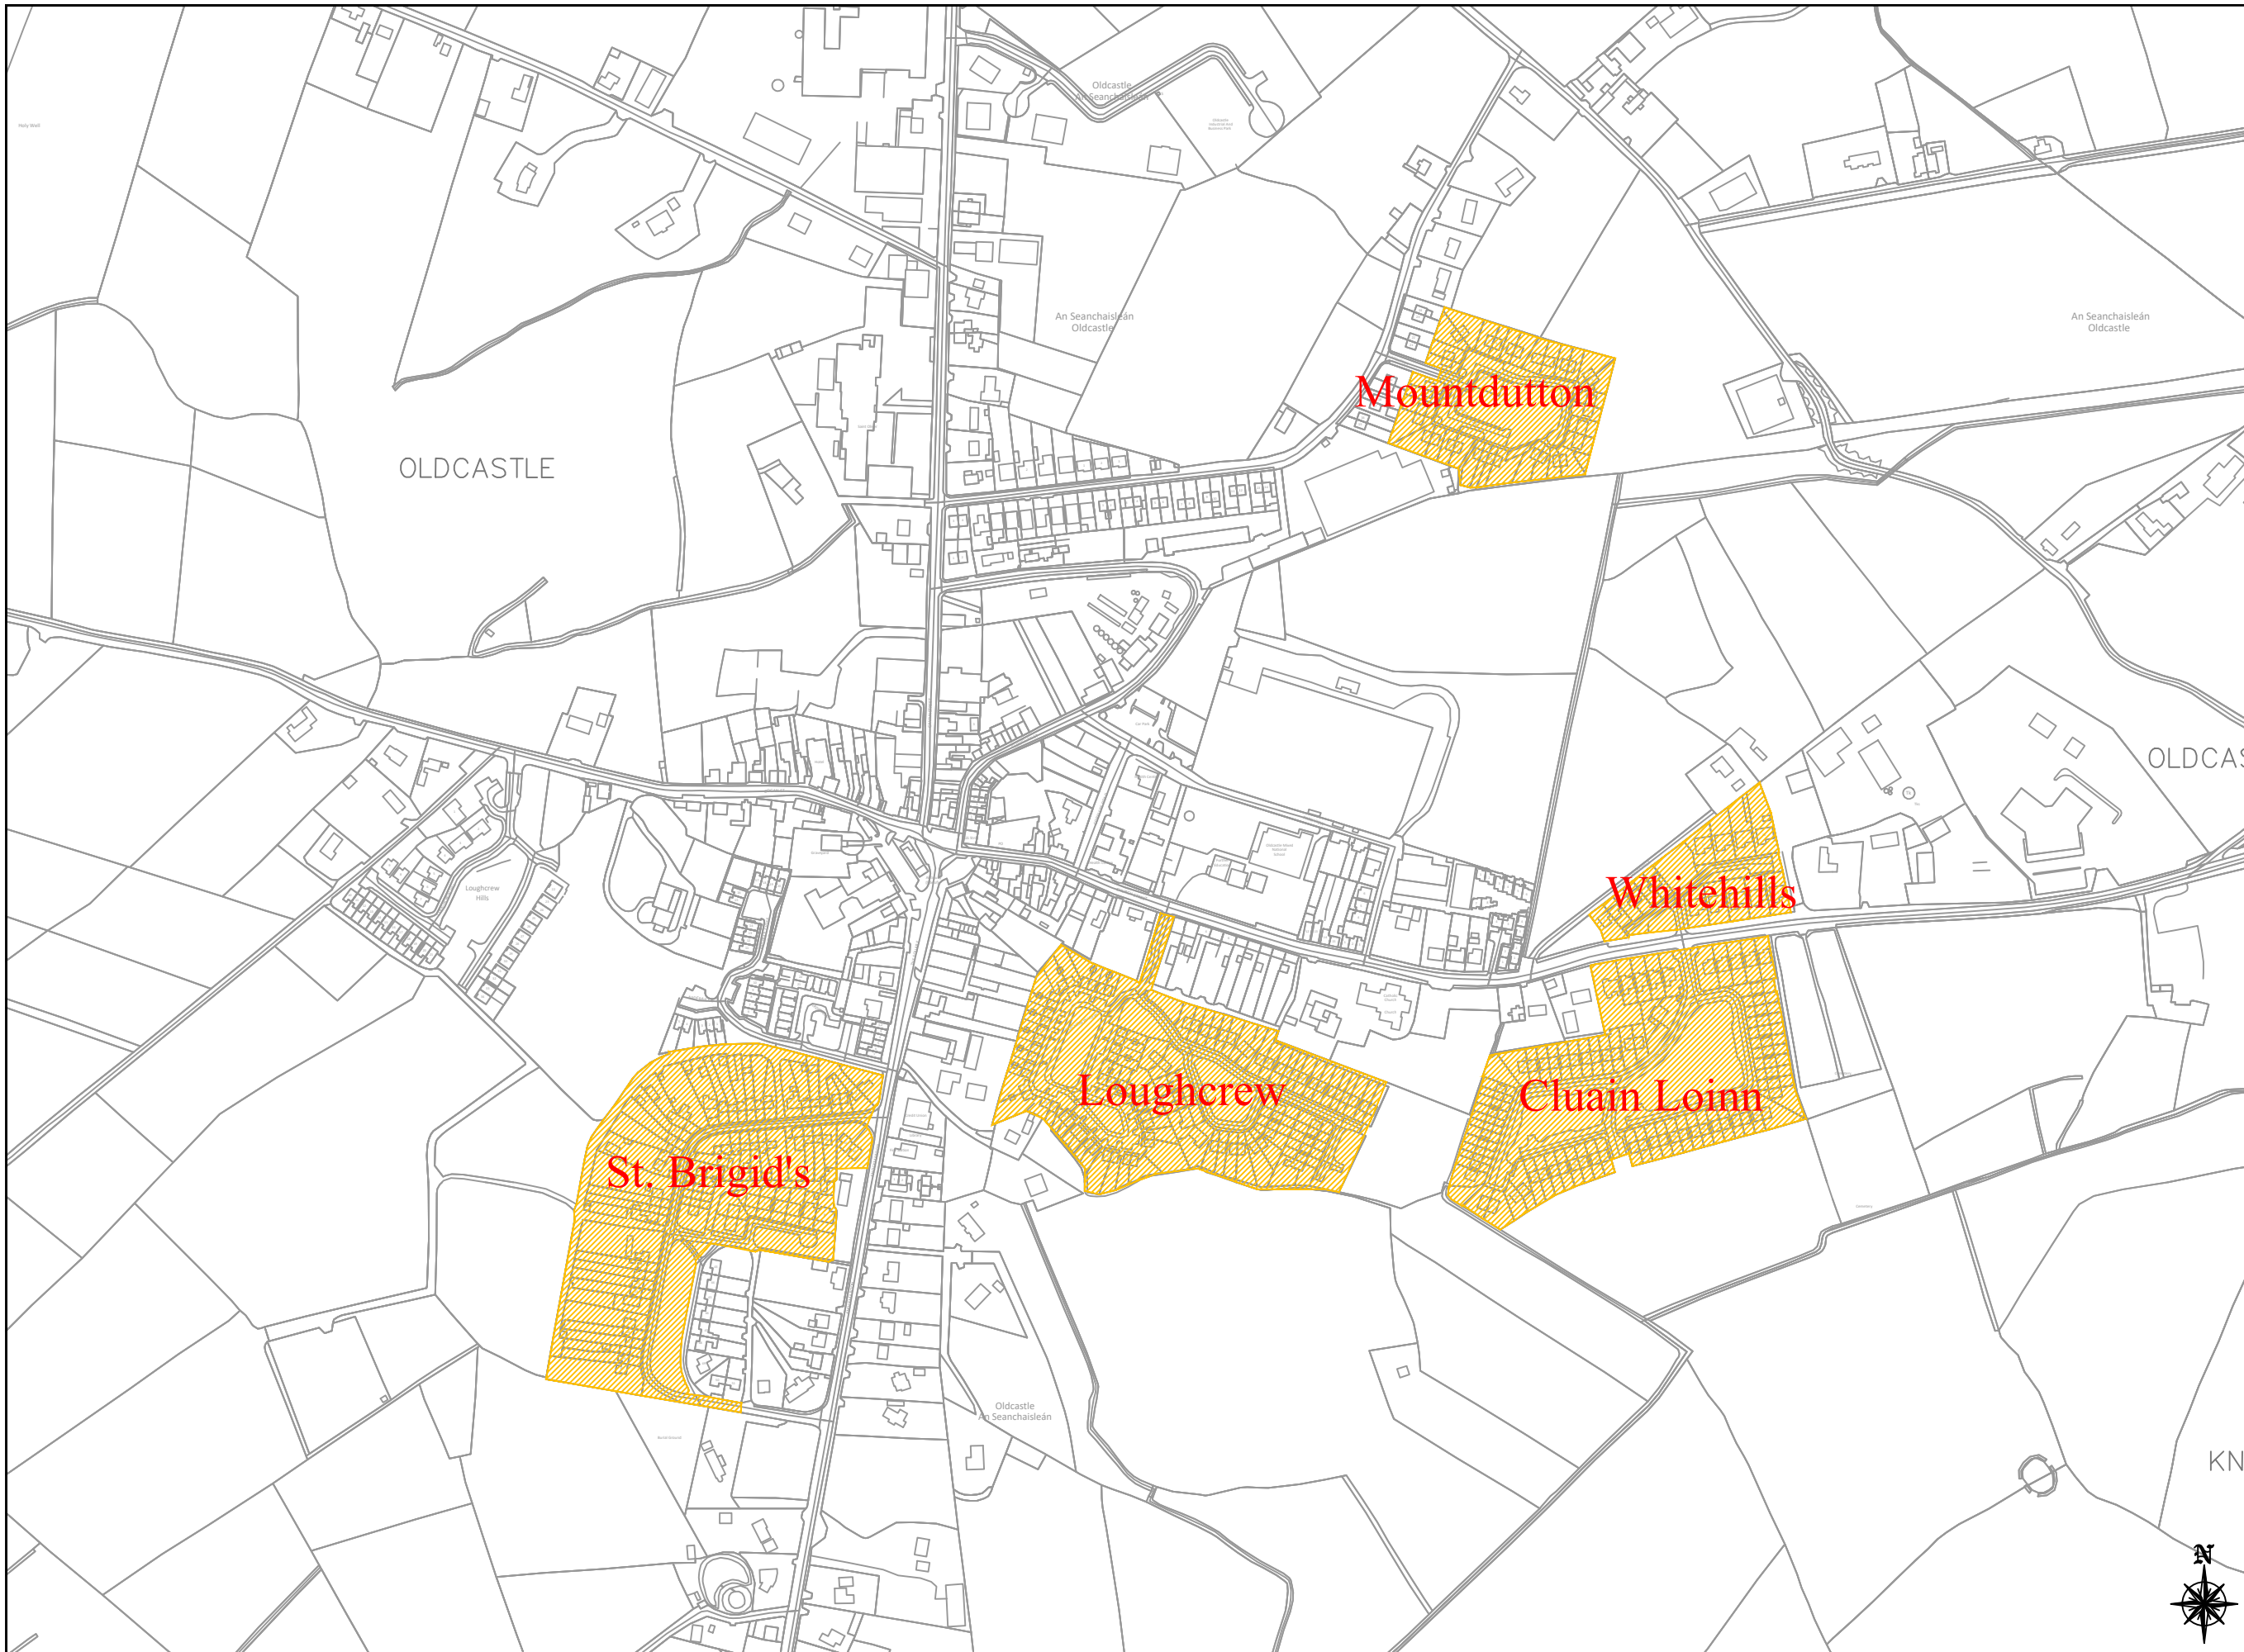

GENERAL NOTES

1. This drawing is the property of Meath County Council, it is a confidential document and must not be copied, used, or reproduced without prior written consent.
2. Unless stated otherwise, all levels refer to Ordnance Survey Datum, Malin Head, and all coordinates refer to Irish Transverse Mercator (ITM) Grid.
3. DO NOT SCALE, use figured dimensions only, if in doubt ask.

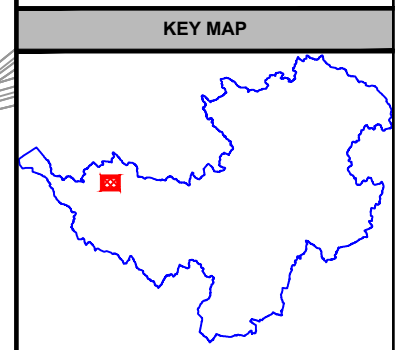

No.	Date	Amendment / Issue	Drn	Chk	App
A	May 2021	Issued for Bye - Law	M.R.	P.M.C.K.	P.P.

Stage: **Bye - Law**

Comhairle Chontae na Mí
Meath
County Council




Buvinda House, Dublin Road, Navan, Co Meath C15 Y291
T: 046 909 7000 F: 046 909 7001 W: www.meath.ie

Project:
**2023 Housing Estate
Special Speed Limits**

Title:
**Location: -
Oldcastle - Kells MD**


Drawn by: A.P.	Checked by: P.MCK.	Approved by: P.P.
File Reference: TRA-11-07-01-15-99		
Scale: 1:5000 @ A3	Drg. No: HEK16	Rev: A
Date: 04/09/2023		



comhairle chontae na mí
meath county council

This Drawing may contain Ordnance Survey Ireland Mapping
OSi Licence No. 2023/31/CCMA/Meath County Council

A3



SCALE 1:5000

LEGEND



30km/hr Speed Limit Zone

