


GENERAL NOTES

1. This drawing is the property of Meath County Council, it is a confidential document and must not be copied, used, or reproduced without prior written consent.
2. Unless stated otherwise, all levels refer to Ordnance Survey Datum, Malin Head, and all coordinates refer to Irish Transverse Mercator (ITM) Grid.
3. DO NOT SCALE, use figured dimensions only, if in doubt ask.

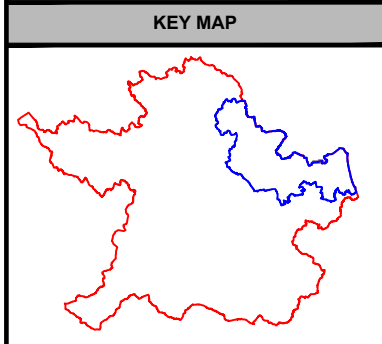

No.	Date	Amendment / Issue	Drn	Chk	App
C	Sep 2023	Issued for Bye - Law	A.P.	P.MCK	P.P.
B	May 2021	Issued for Bye - Law	M.R.	P.MCK	P.P.
A	Sep 2017	Issued for Bye - Law	A.O.	P.P.	M.W.

Stage: Bye - Law

Comhairle Chontae na Mí
Meath
County Council



Buvinda House, Dublin Road, Navan, Co Meath C15 Y291
T: 046 909 7000 F: 046 909 7001 W: www.meath.ie


Project:
**2023 Housing Estate
Special Speed Limits**

Title:
**Location: -
Laytown-Bettystown MD**

Drawn by: A.P.	Checked by: P.MCK.	Approved by: P.P.
File Reference: TRA-11-07-01-15-99		
Scale: NTS	Drg. No: HELB-Key Map	Rev: C
Date: 04/09/2023		




LEGEND

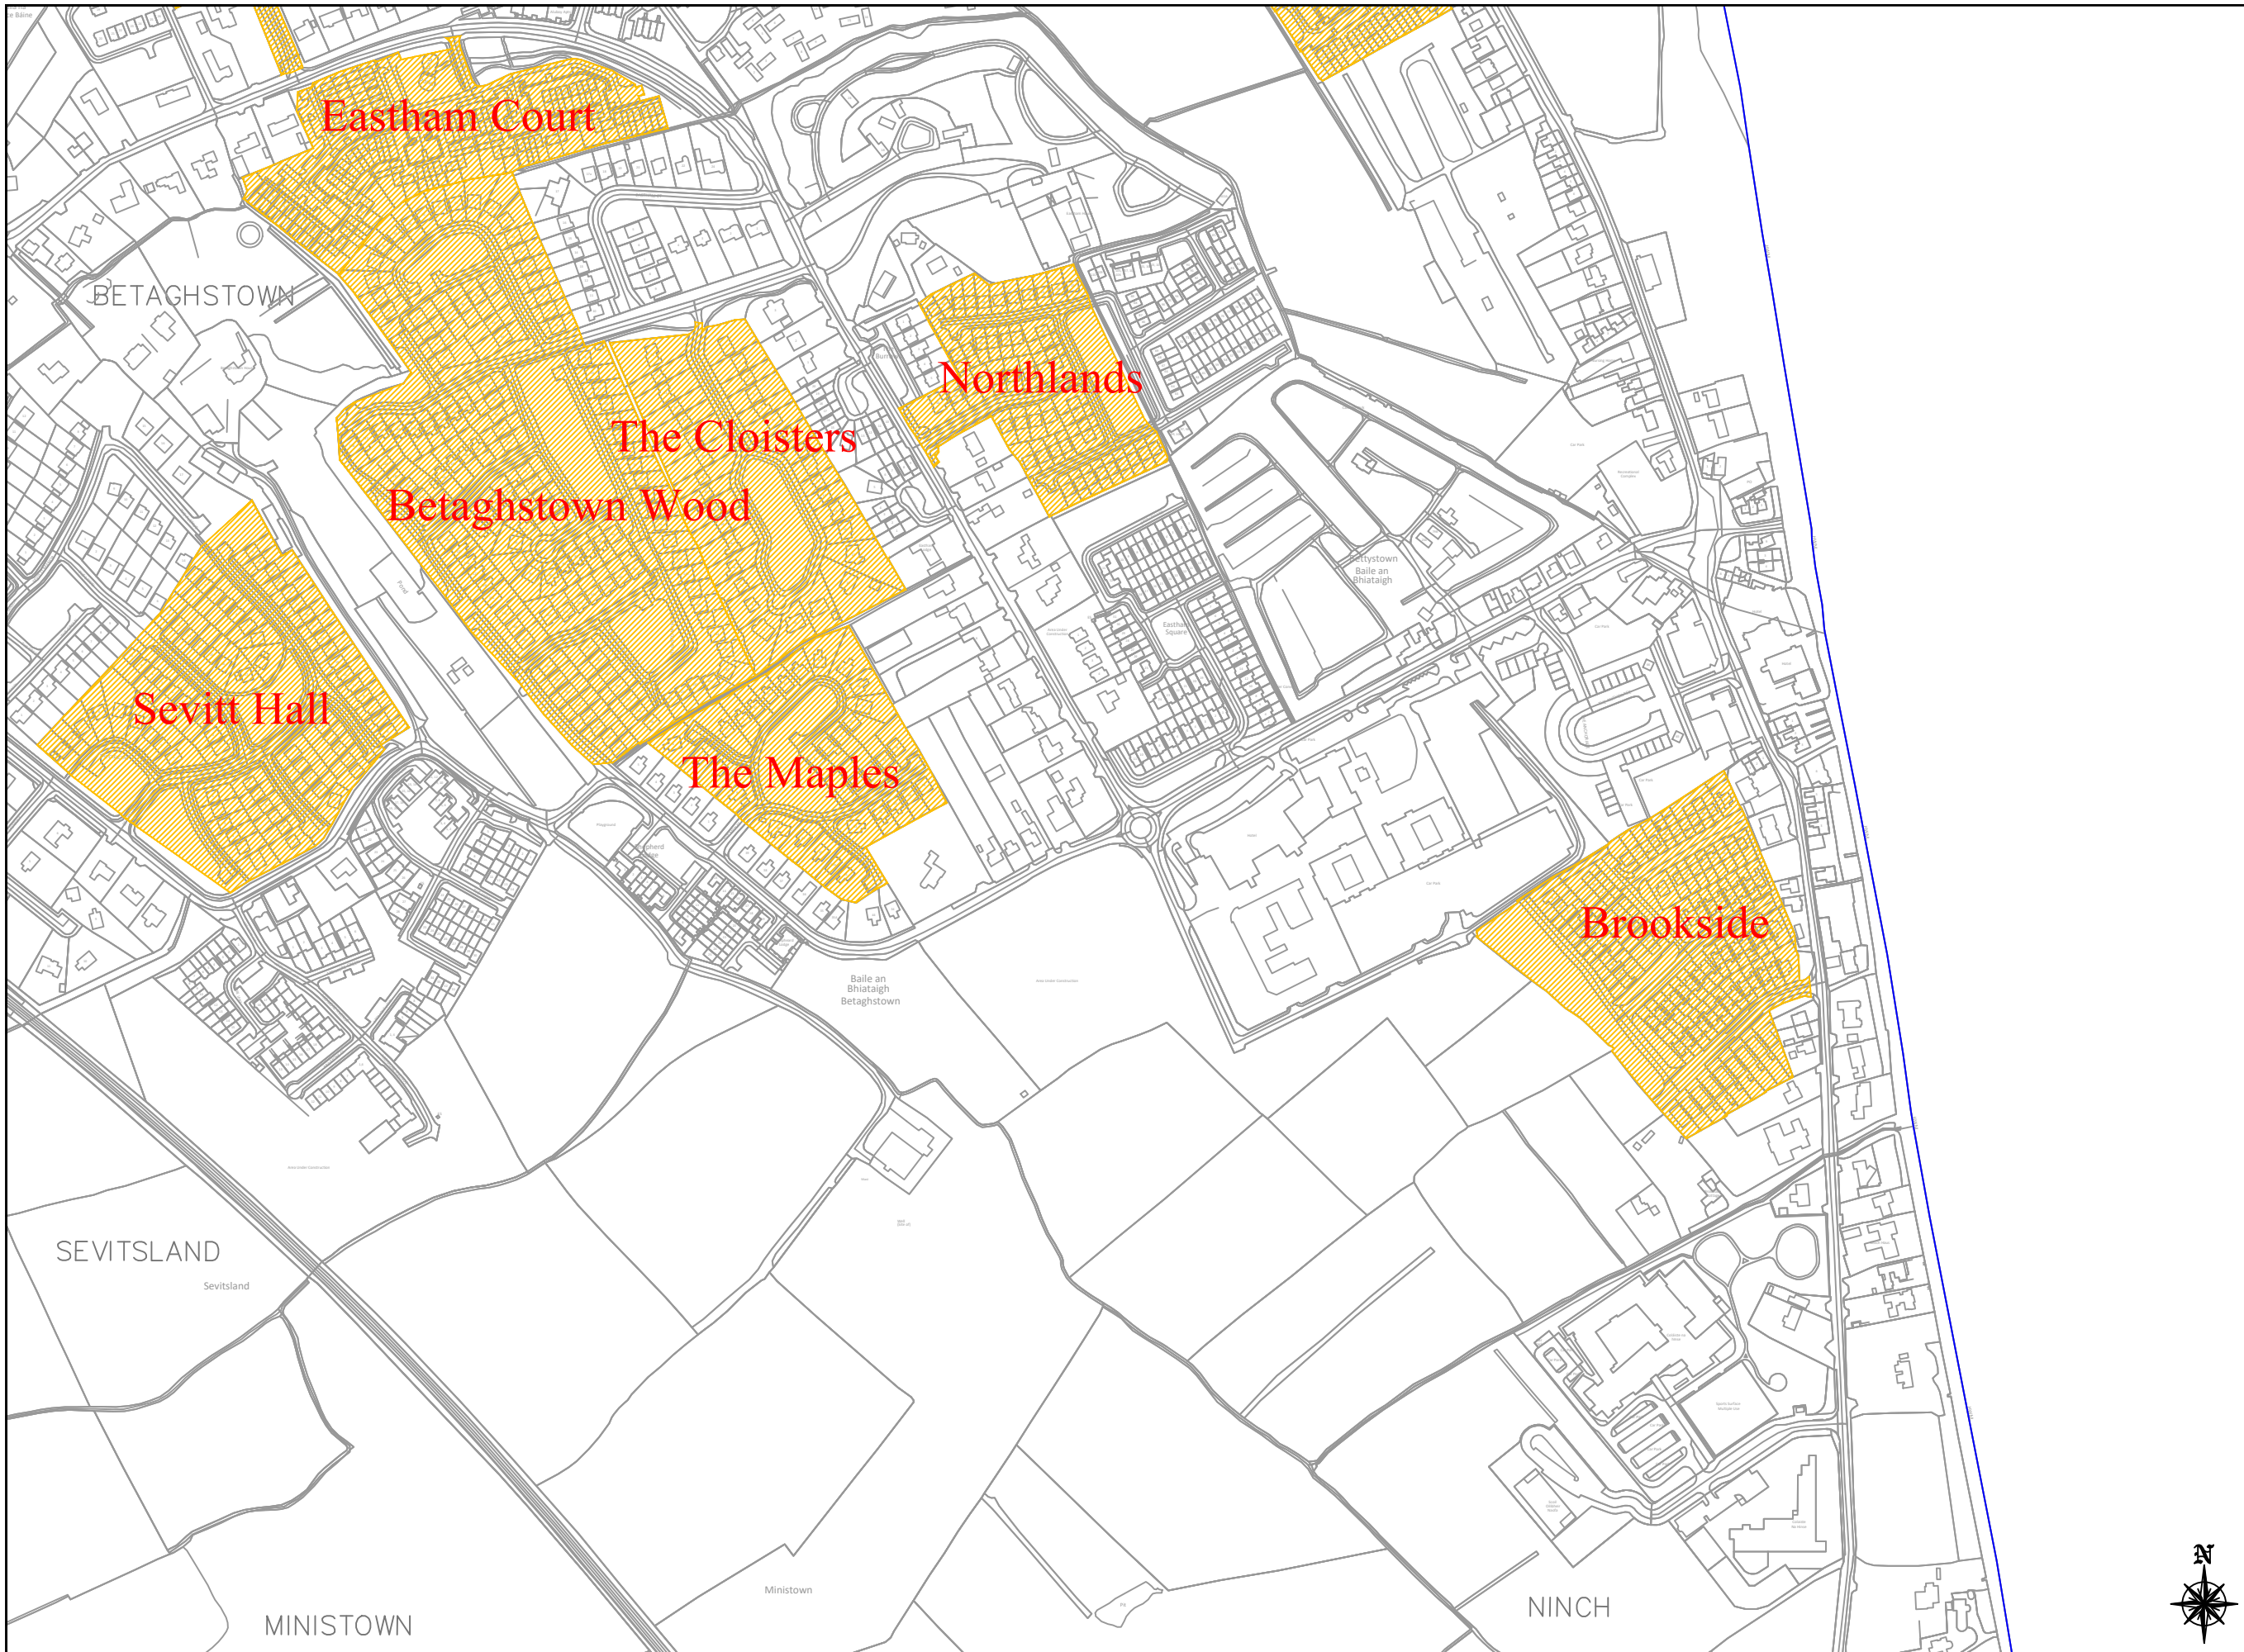

GENERAL NOTES

1. This drawing is the property of Meath County Council, it is a confidential document and must not be copied, used, or reproduced without prior written consent.
2. Unless stated otherwise, all levels refer to Ordnance Survey Datum, Malin Head, and all coordinates refer to Irish Transverse Mercator (ITM) Grid.
3. DO NOT SCALE, use figured dimensions only, if in doubt ask.

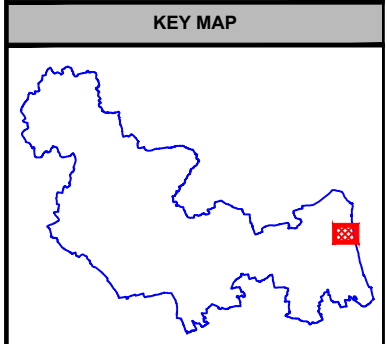

B	Sep 2023	Issued for Bye - Law	A.P.	P.MCK.	P.P.
A	Sep 2017	Issued for Bye - Law	A.O.	P.P.	N.W.
No.	Date	Amendment / Issue	Drn	Chk	App

Stage: **Bye - Law**

Comhairle Chontae na Mí
Meath
County Council



Buvinda House, Dublin Road, Navan, Co Meath C15 Y291
T: 046 909 7000 F: 046 909 7001 W: www.meath.ie

Project:
**2023 Housing Estate
Special Speed Limits**

Title:
Location: -
**Bettystown South -
Laytown - Bettystown MD**

Drawn by: A.P. Checked by: P.MCK. Approved by: P.P.

File Reference: **TRA-11-07-01-15-99**


Scale: 1:5000 @ A3 Drg. No: **HELB01** Rev: **B**
Date: 04/09/2023



comhairle chontae na mí
meath county council

This Drawing may contain Ordnance Survey Ireland Mapping
OSI Licence No. 2023/31/CCMA/Meath County Council


A3

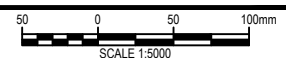

SCALE 1:5000


LEGEND

 30km/hr Speed Limit Zone

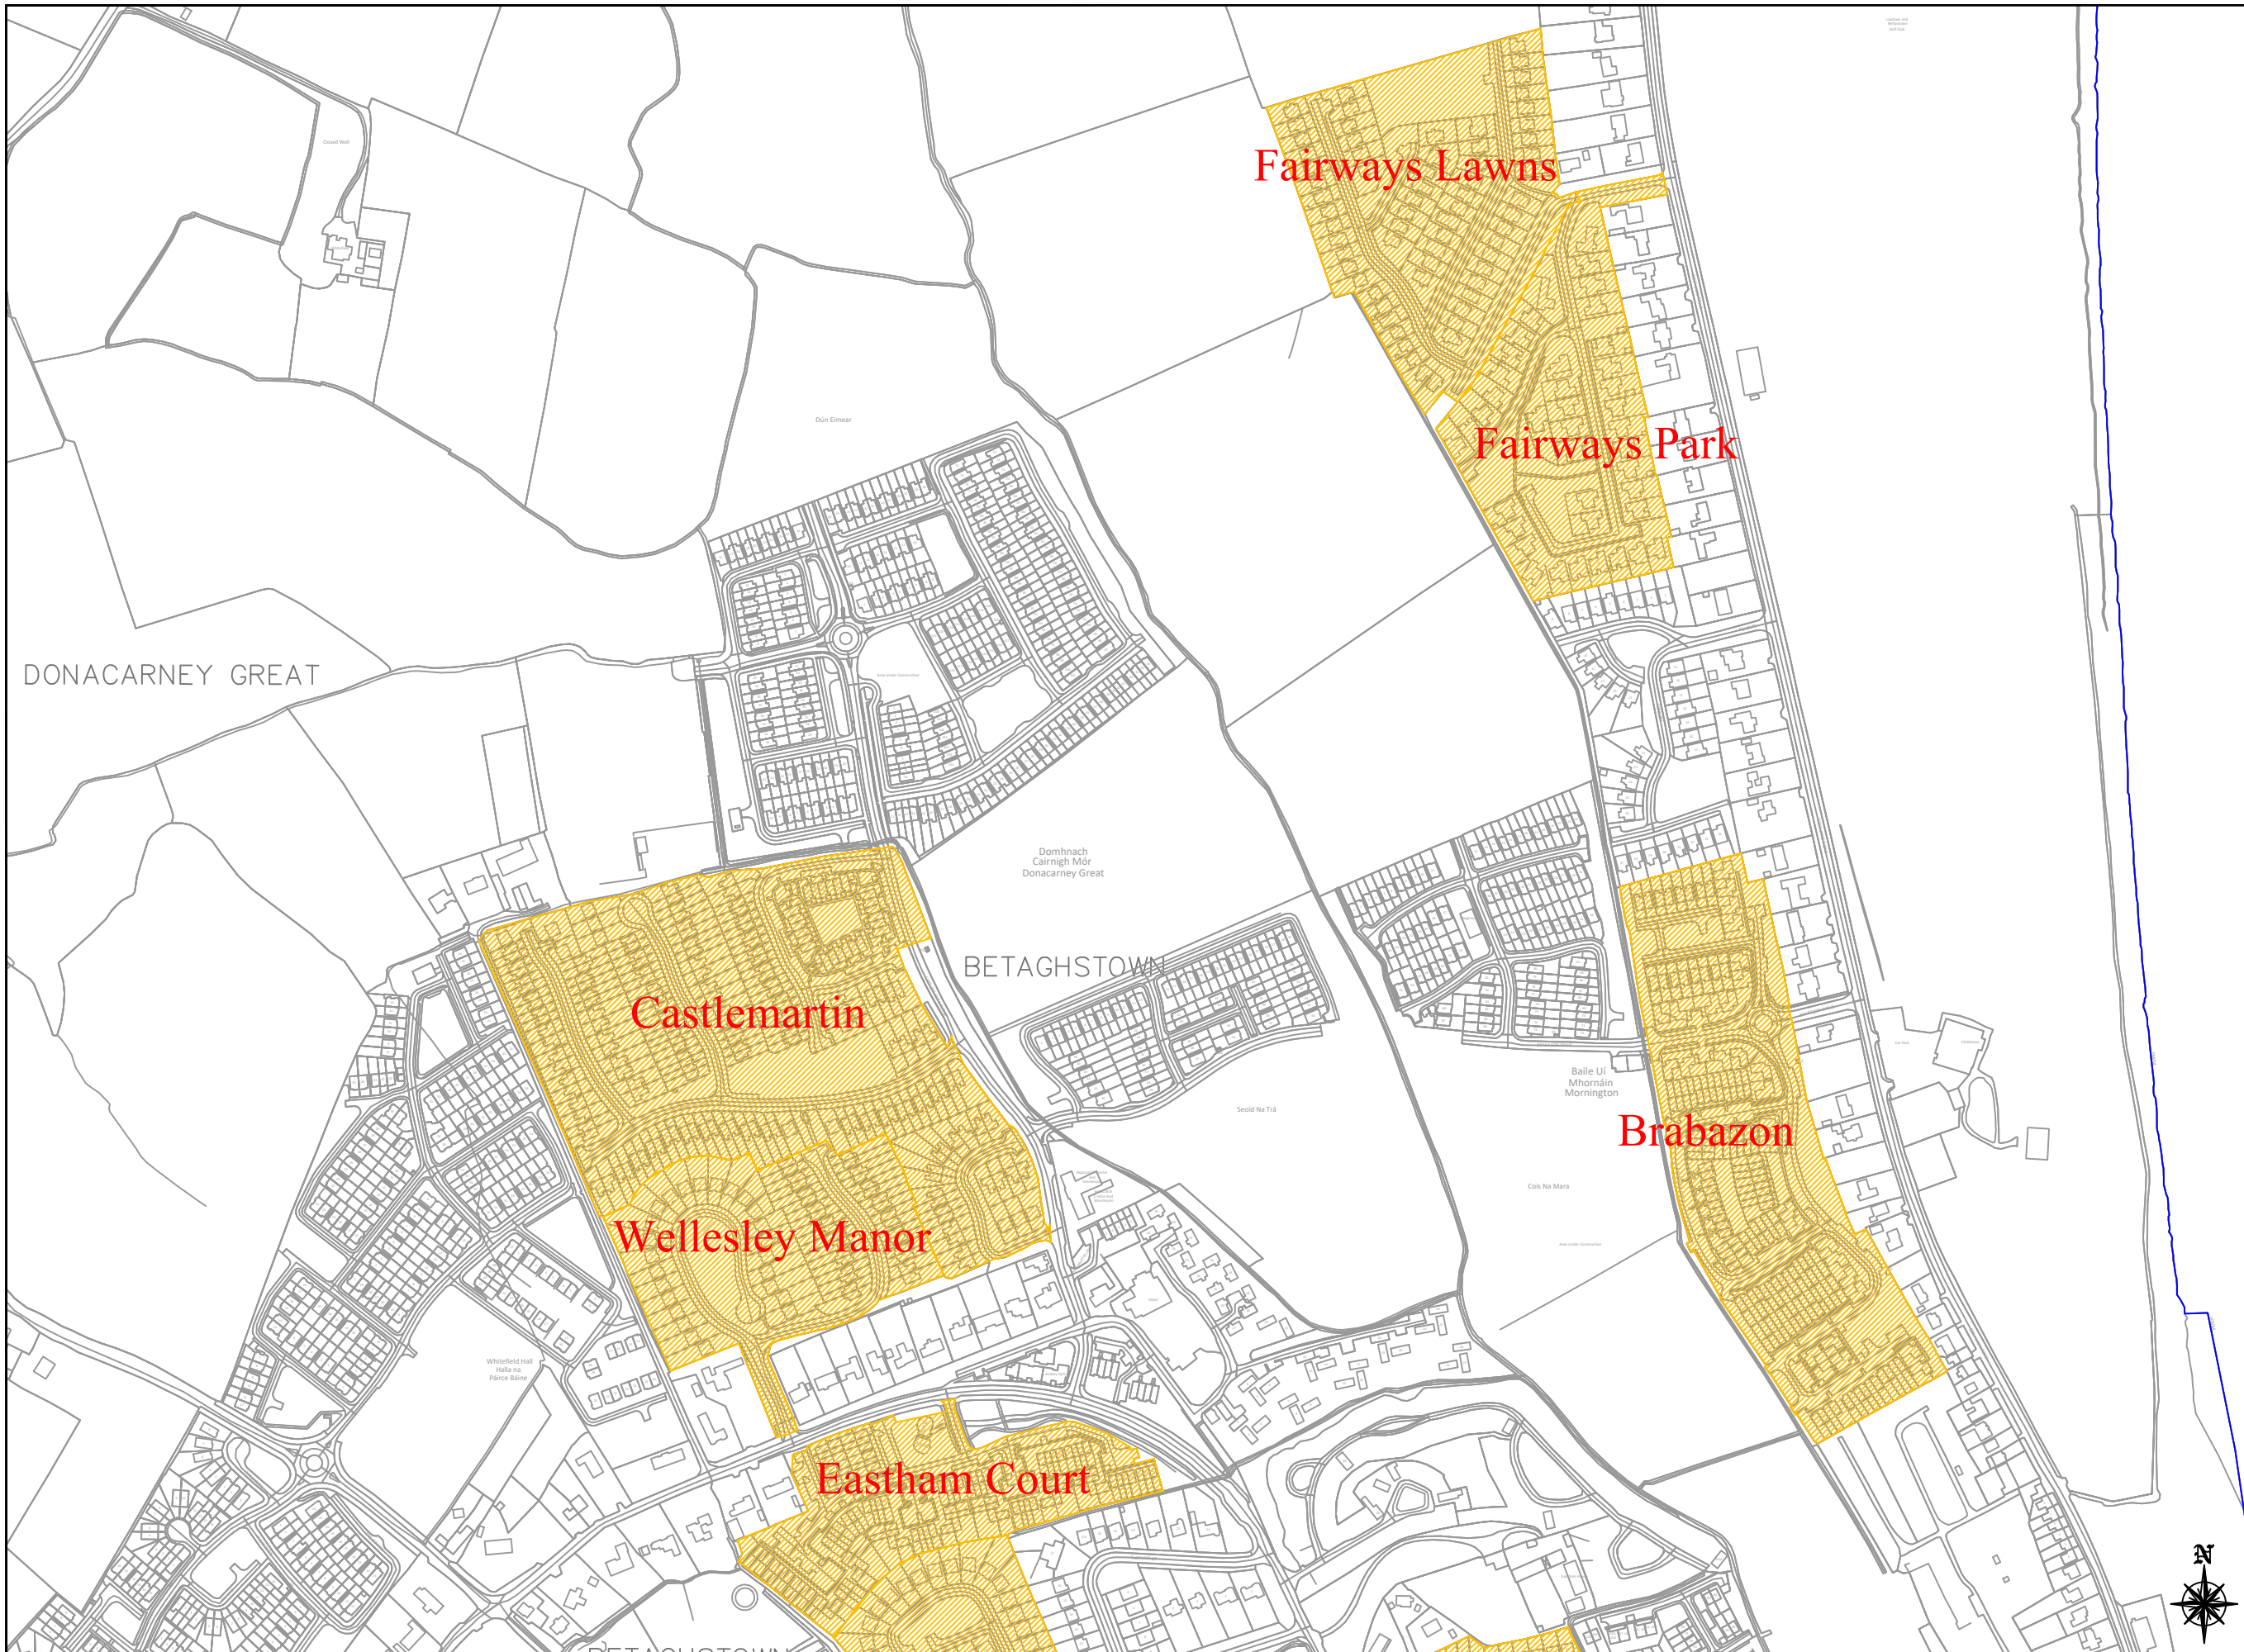

GENERAL NOTES

1. This drawing is the property of Meath County Council, it is a confidential document and must not be copied, used, or reproduced without prior written consent.
2. Unless stated otherwise, all levels refer to Ordnance Survey Datum, Malin Head, and all coordinates refer to Irish Transverse Mercator (ITM) Grid.
3. DO NOT SCALE, use figured dimensions only, if in doubt ask.

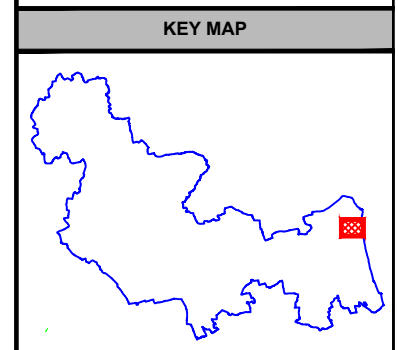

No.	Date	Amendment / Issue	Drn	Chk	App
B	Sep 2023	Issued for Bye - Law	A.P.	P.MCK.	P.P.
A	June 2021	Issued for Bye - Law	M.R.	P.MCK.	P.P.

Stage: Bye - Law

Comhairle Chontae na Mí
Meath
 County Council



Buvinda House, Dublin Road, Navan, Co Meath C15 Y291
 T: 046 909 7000 F: 046 909 7001 W: www.meath.ie


Project:
**2023 Housing Estate
 Special Speed Limits**

Title:
 Location: -
**Bettystown North -
 Laytown - Bettystown MD**

Drawn by: A.P.	Checked by: P.MCK.	Approved by: P.P.
-------------------	-----------------------	----------------------

File Reference: TRA-11-07-01-15-99


Scale: 1:5000 @ A3	Drg. No: HELB02	Rev: B
Date: 04/09/2023		



comhairle chontae na mí
 meath county council


This Drawing may contain Ordnance Survey Ireland Mapping
 OSI Licence No. 2023/31/CCMA/Meath County Council

A3

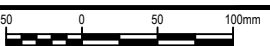

SCALE 1:5000

LEGEND




30km/hr Speed Limit Zone



GENERAL NOTES

1. This drawing is the property of Meath County Council, it is a confidential document and must not be copied, used, or reproduced without prior written consent.
2. Unless stated otherwise, all levels refer to Ordnance Survey Datum, Malin Head, and all coordinates refer to Irish Transverse Mercator (ITM) Grid.
3. DO NOT SCALE, use figured dimensions only, if in doubt ask.

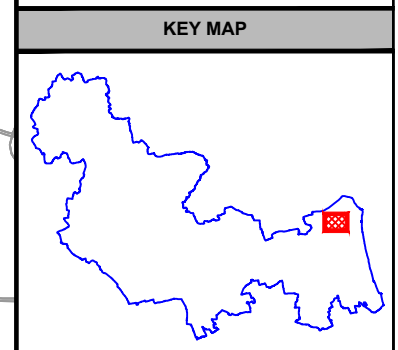

No.	Date	Amendment / Issue	Drn	Chk	App
A	Sep 2023	Issued for Bye - Law	A.P.	P.MCK.	P.P.

Stage: Bye - Law

Comhairle Chontae na Mí
Meath
 County Council




Buvinda House, Dublin Road, Navan, Co Meath C15 Y291
 T: 046 909 7000 F: 046 909 7001 W: www.meath.ie

Project:
**2023 Housing Estate
 Special Speed Limits**

Title:
 Location: -
 Donacarne -
 Laytown - Bettystown MD


Drawn by: A.P.	Checked by: P.MCK.	Approved by: P.P.
File Reference: TRA-11-07-01-15-99		
Scale: 1:5000 @ A3	Drg. No: HELB03	Rev: A
Date: 04/09/2023		



comhairle chontae na mí
 meath county council


This Drawing may contain Ordnance Survey Ireland Mapping
 OSI Licence No. 2023/31/CCMA/Meath County Council

A3




SCALE 1:5000

LEGEND




30km/hr Speed Limit Zone

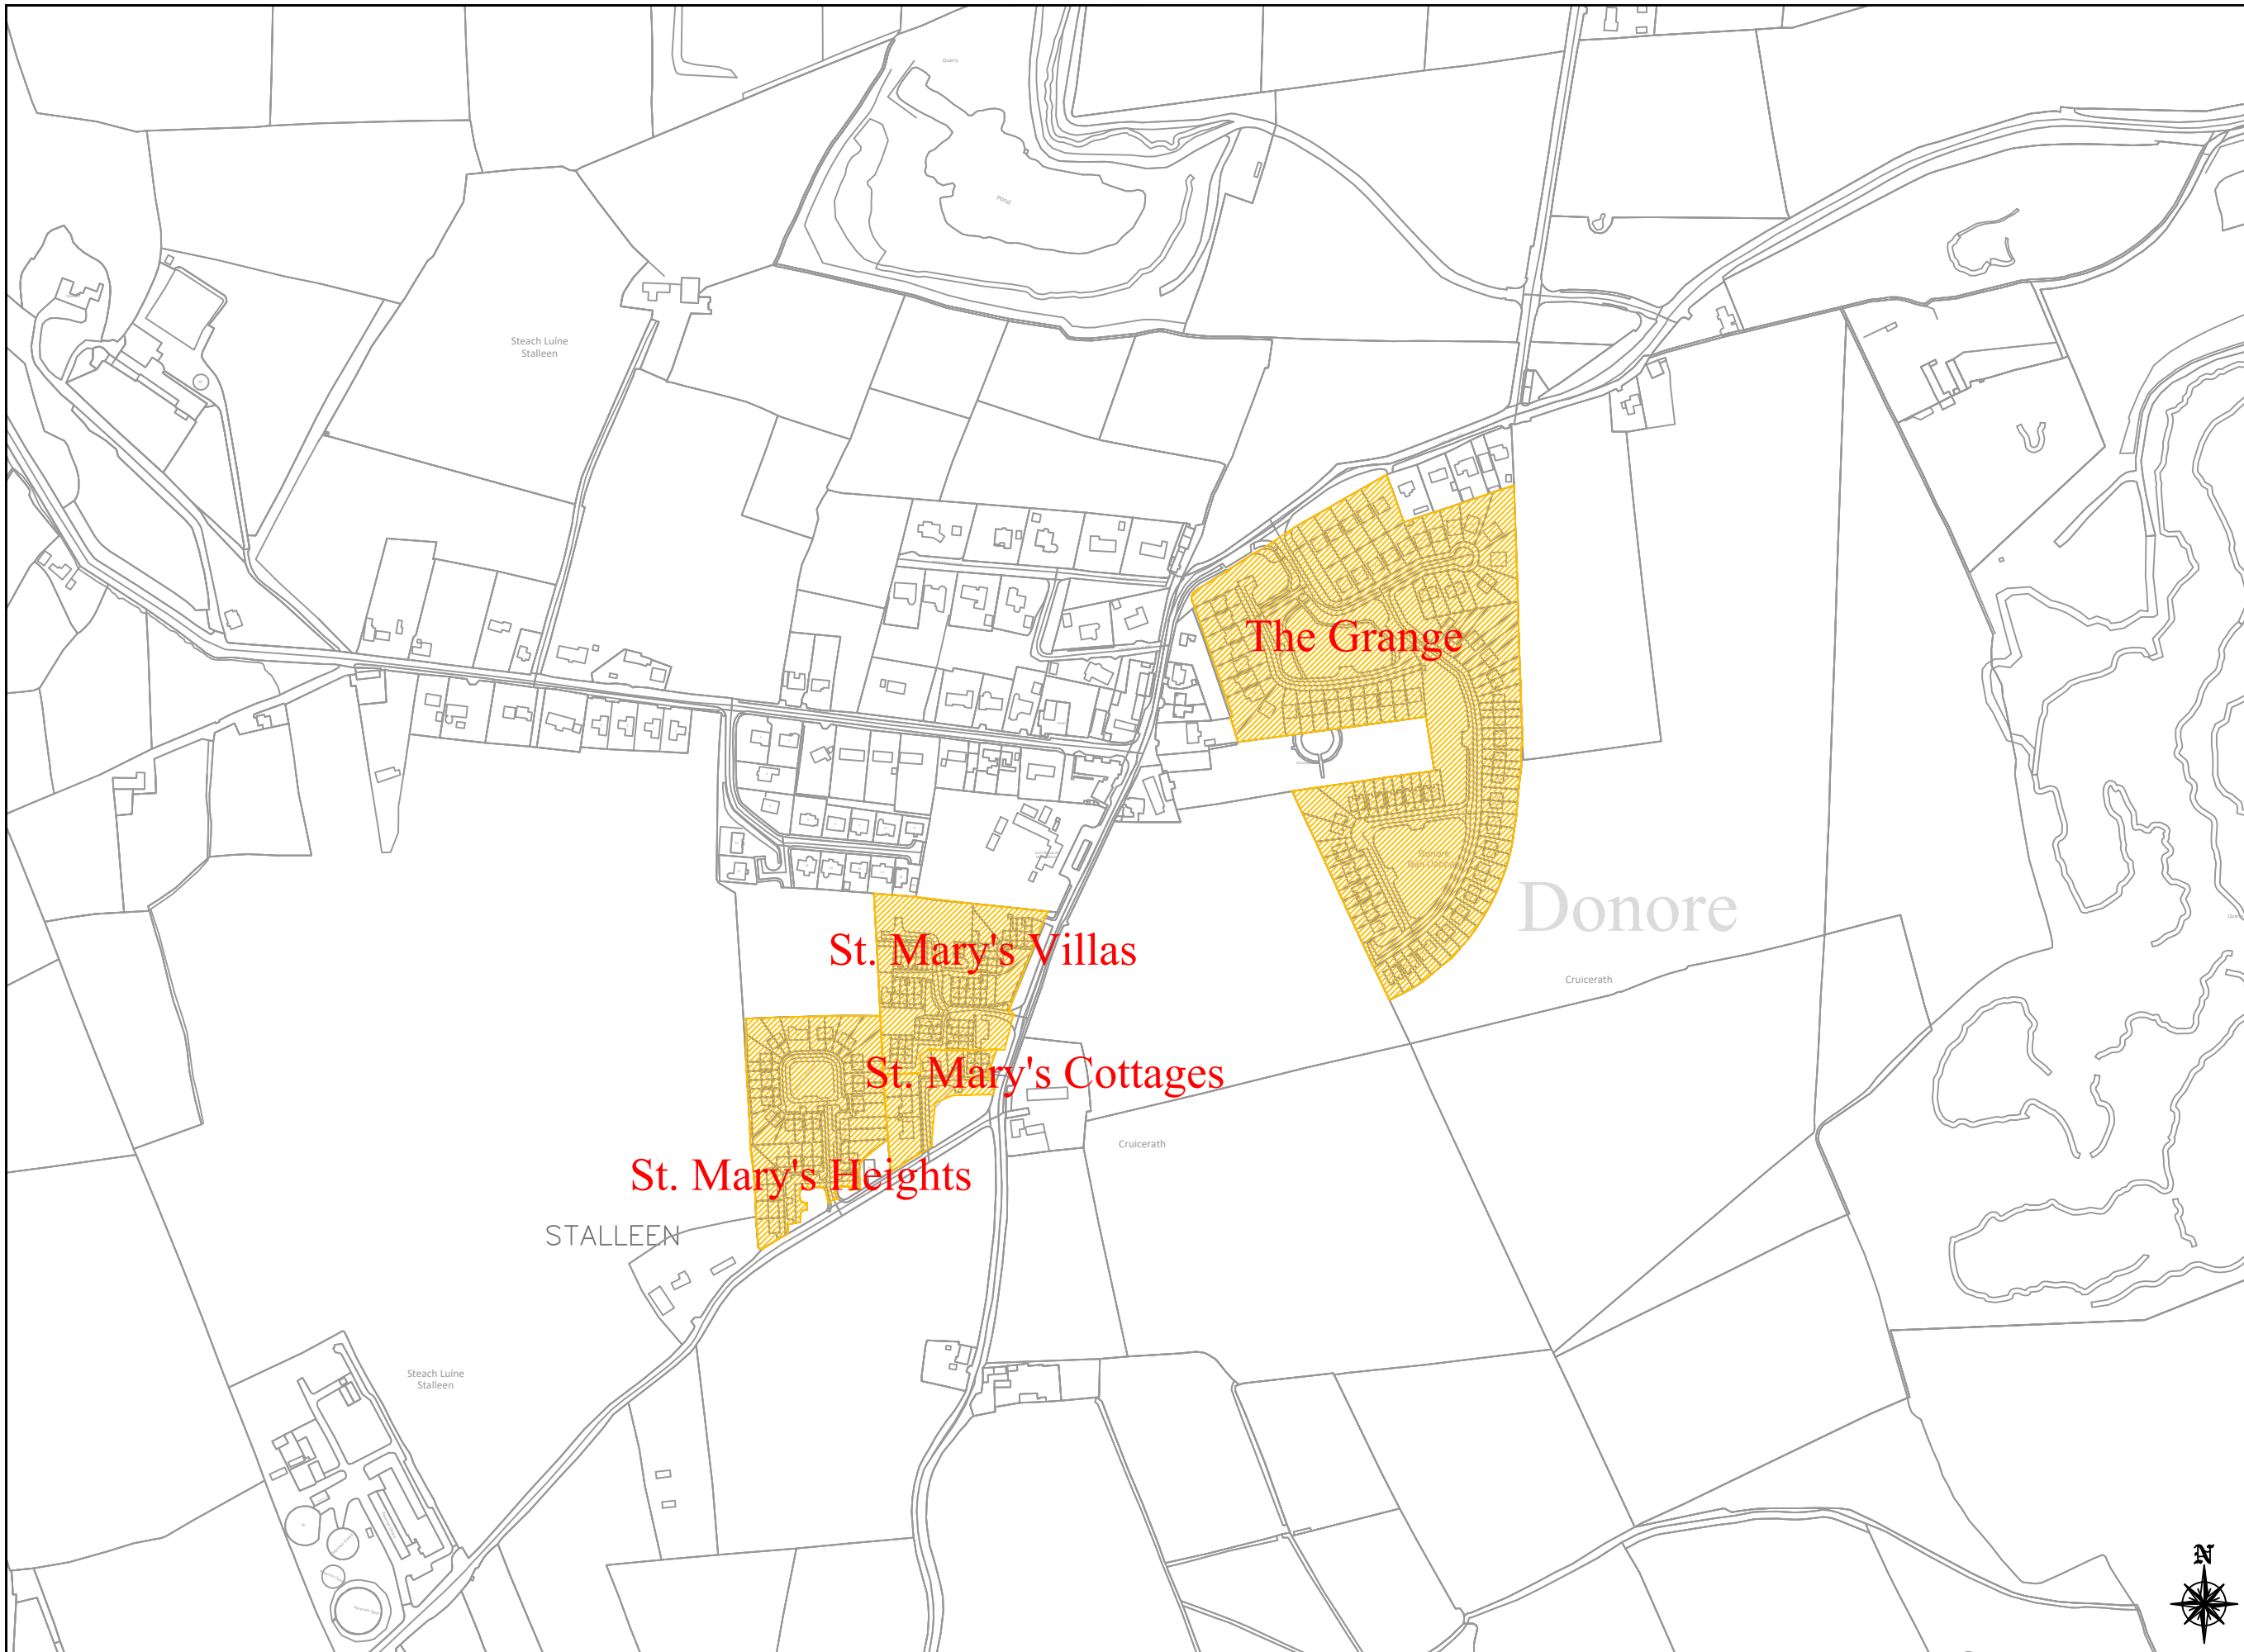

GENERAL NOTES

1. This drawing is the property of Meath County Council, it is a confidential document and must not be copied, used, or reproduced without prior written consent.
2. Unless stated otherwise, all levels refer to Ordnance Survey Datum, Malin Head, and all coordinates refer to Irish Transverse Mercator (ITM) Grid.
3. DO NOT SCALE, use figured dimensions only, if in doubt ask.

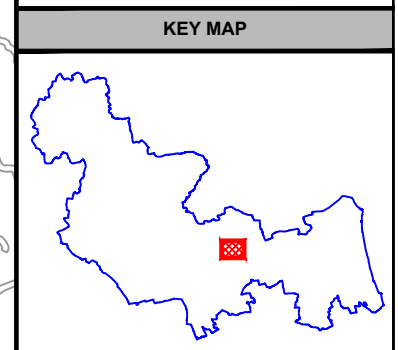

No.	Date	Amendment / Issue	Drn	Chk	App
A	June 2021	Issued for Bye - Law	M.R.	P.MCK.	P.P.

Stage: **Bye - Law**

Comhairle Chontae na Mí
Meath
County Council




Buvinda House, Dublin Road, Navan, Co Meath C15 Y291
T: 046 909 7000 F: 046 909 7001 W: www.meath.ie

Project:
**2023 Housing Estate
Special Speed Limits**

Title:
Location: -
Donore -
Laytown - Bettystown MD


Drawn by: A.P.	Checked by: P.MCK.	Approved by: P.P.
File Reference: TRA-11-07-01-15-99		
Scale: 1:5000 @ A3	Drg. No: HELB04	Rev: A
Date: 04/09/2023		



comhairle chontae na mí
meath county council

This Drawing may contain Ordnance Survey Ireland Mapping
OSI Licence No. 2023/31/CCMA/Meath County Council

A3




SCALE 1:5000

LEGEND




30km/hr Speed Limit Zone



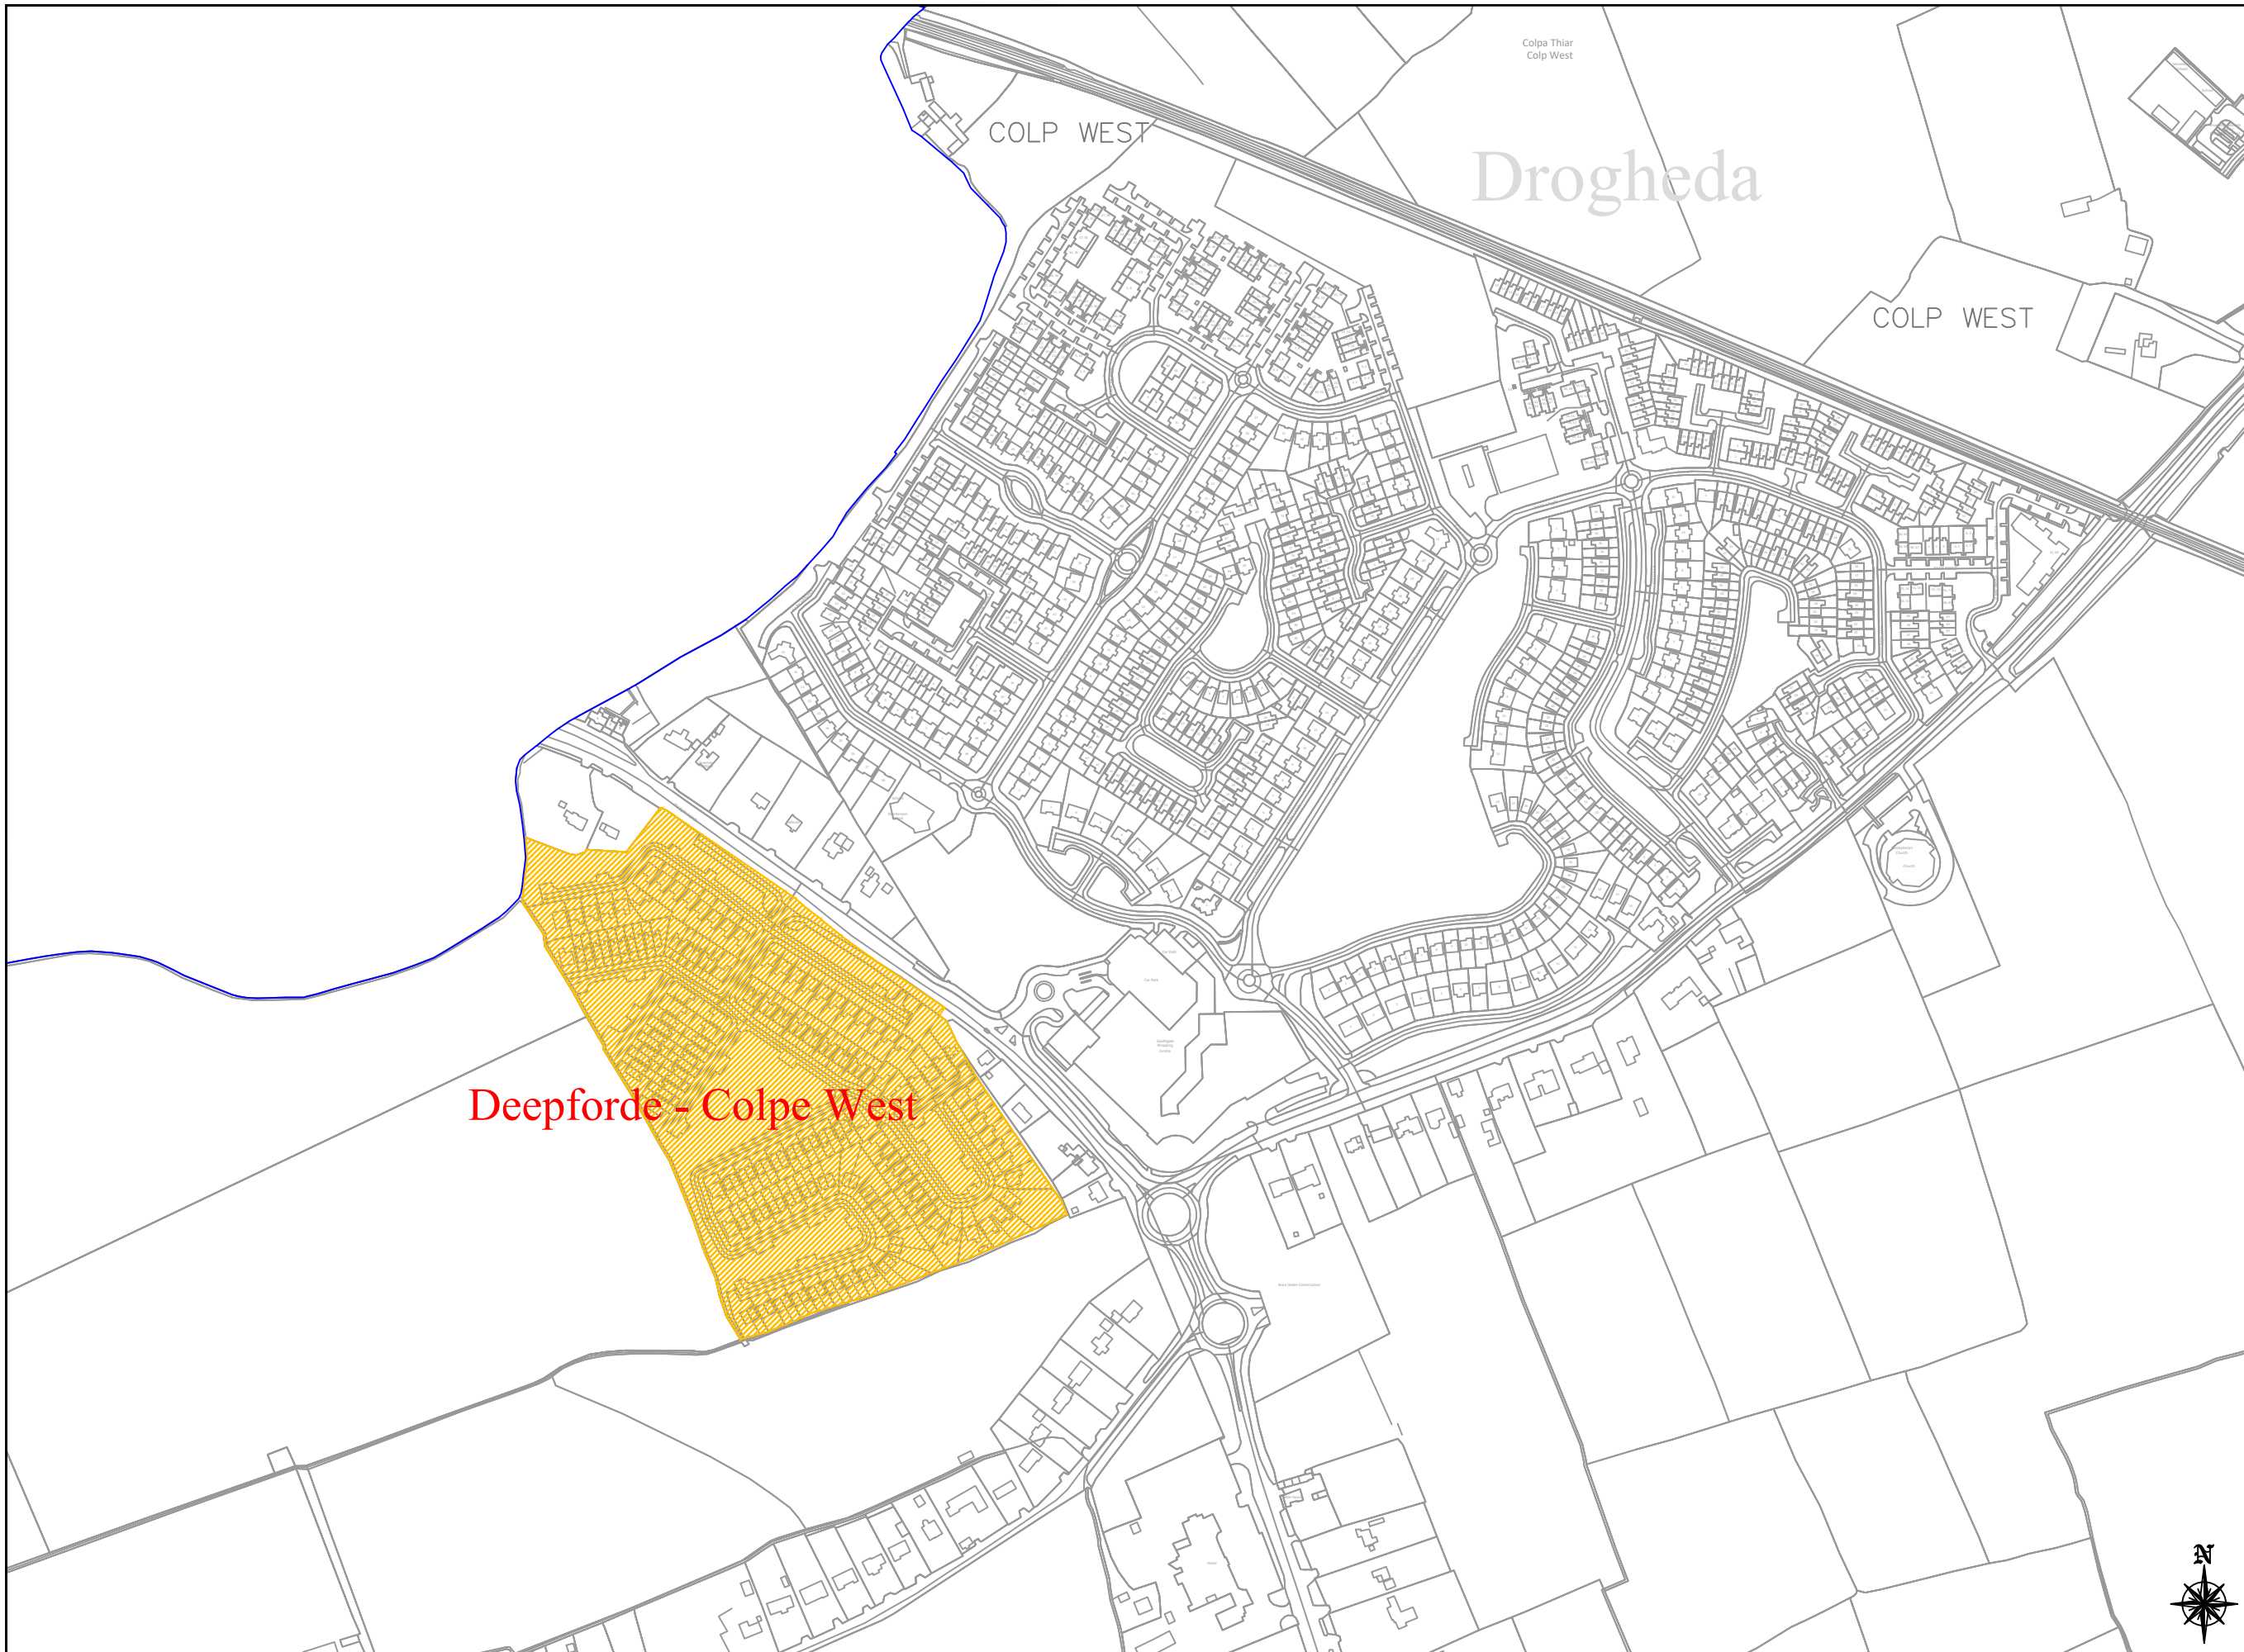

GENERAL NOTES

1. This drawing is the property of Meath County Council, it is a confidential document and must not be copied, used, or reproduced without prior written consent.
2. Unless stated otherwise, all levels refer to Ordnance Survey Datum, Malin Head, and all coordinates refer to Irish Transverse Mercator (ITM) Grid.
3. DO NOT SCALE, use figured dimensions only, if in doubt ask.

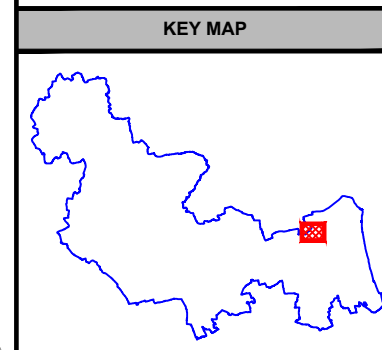

No.	Date	Amendment / Issue	Drn	Chk	App

Stage: Bye - Law

Comhairle Chontae na Mí
Meath
 County Council



Buvinda House, Dublin Road, Navan, Co Meath C15 Y291
 T: 046 909 7000 F: 046 909 7001 W: www.meath.ie


Project:
**2023 Housing Estate
 Special Speed Limits**

Title:
 Location: -
**Drogheda East -
 Laytown - Bettystown MD**

Drawn by: A.P.	Checked by: P.MCK.	Approved by: P.P.
-------------------	-----------------------	----------------------

File Reference: TRA-11-07-01-15-99


Scale: 1:5000 @ A3	Drg. No: HELB05	Rev: -
Date: 04/09/2023		



comhairle chontae na mí
 meath county council


This Drawing may contain Ordnance Survey Ireland Mapping
 OSI Licence No. 2023/31/CCMA/Meath County Council

A3




SCALE 1:5000

LEGEND




30km/hr Speed Limit Zone



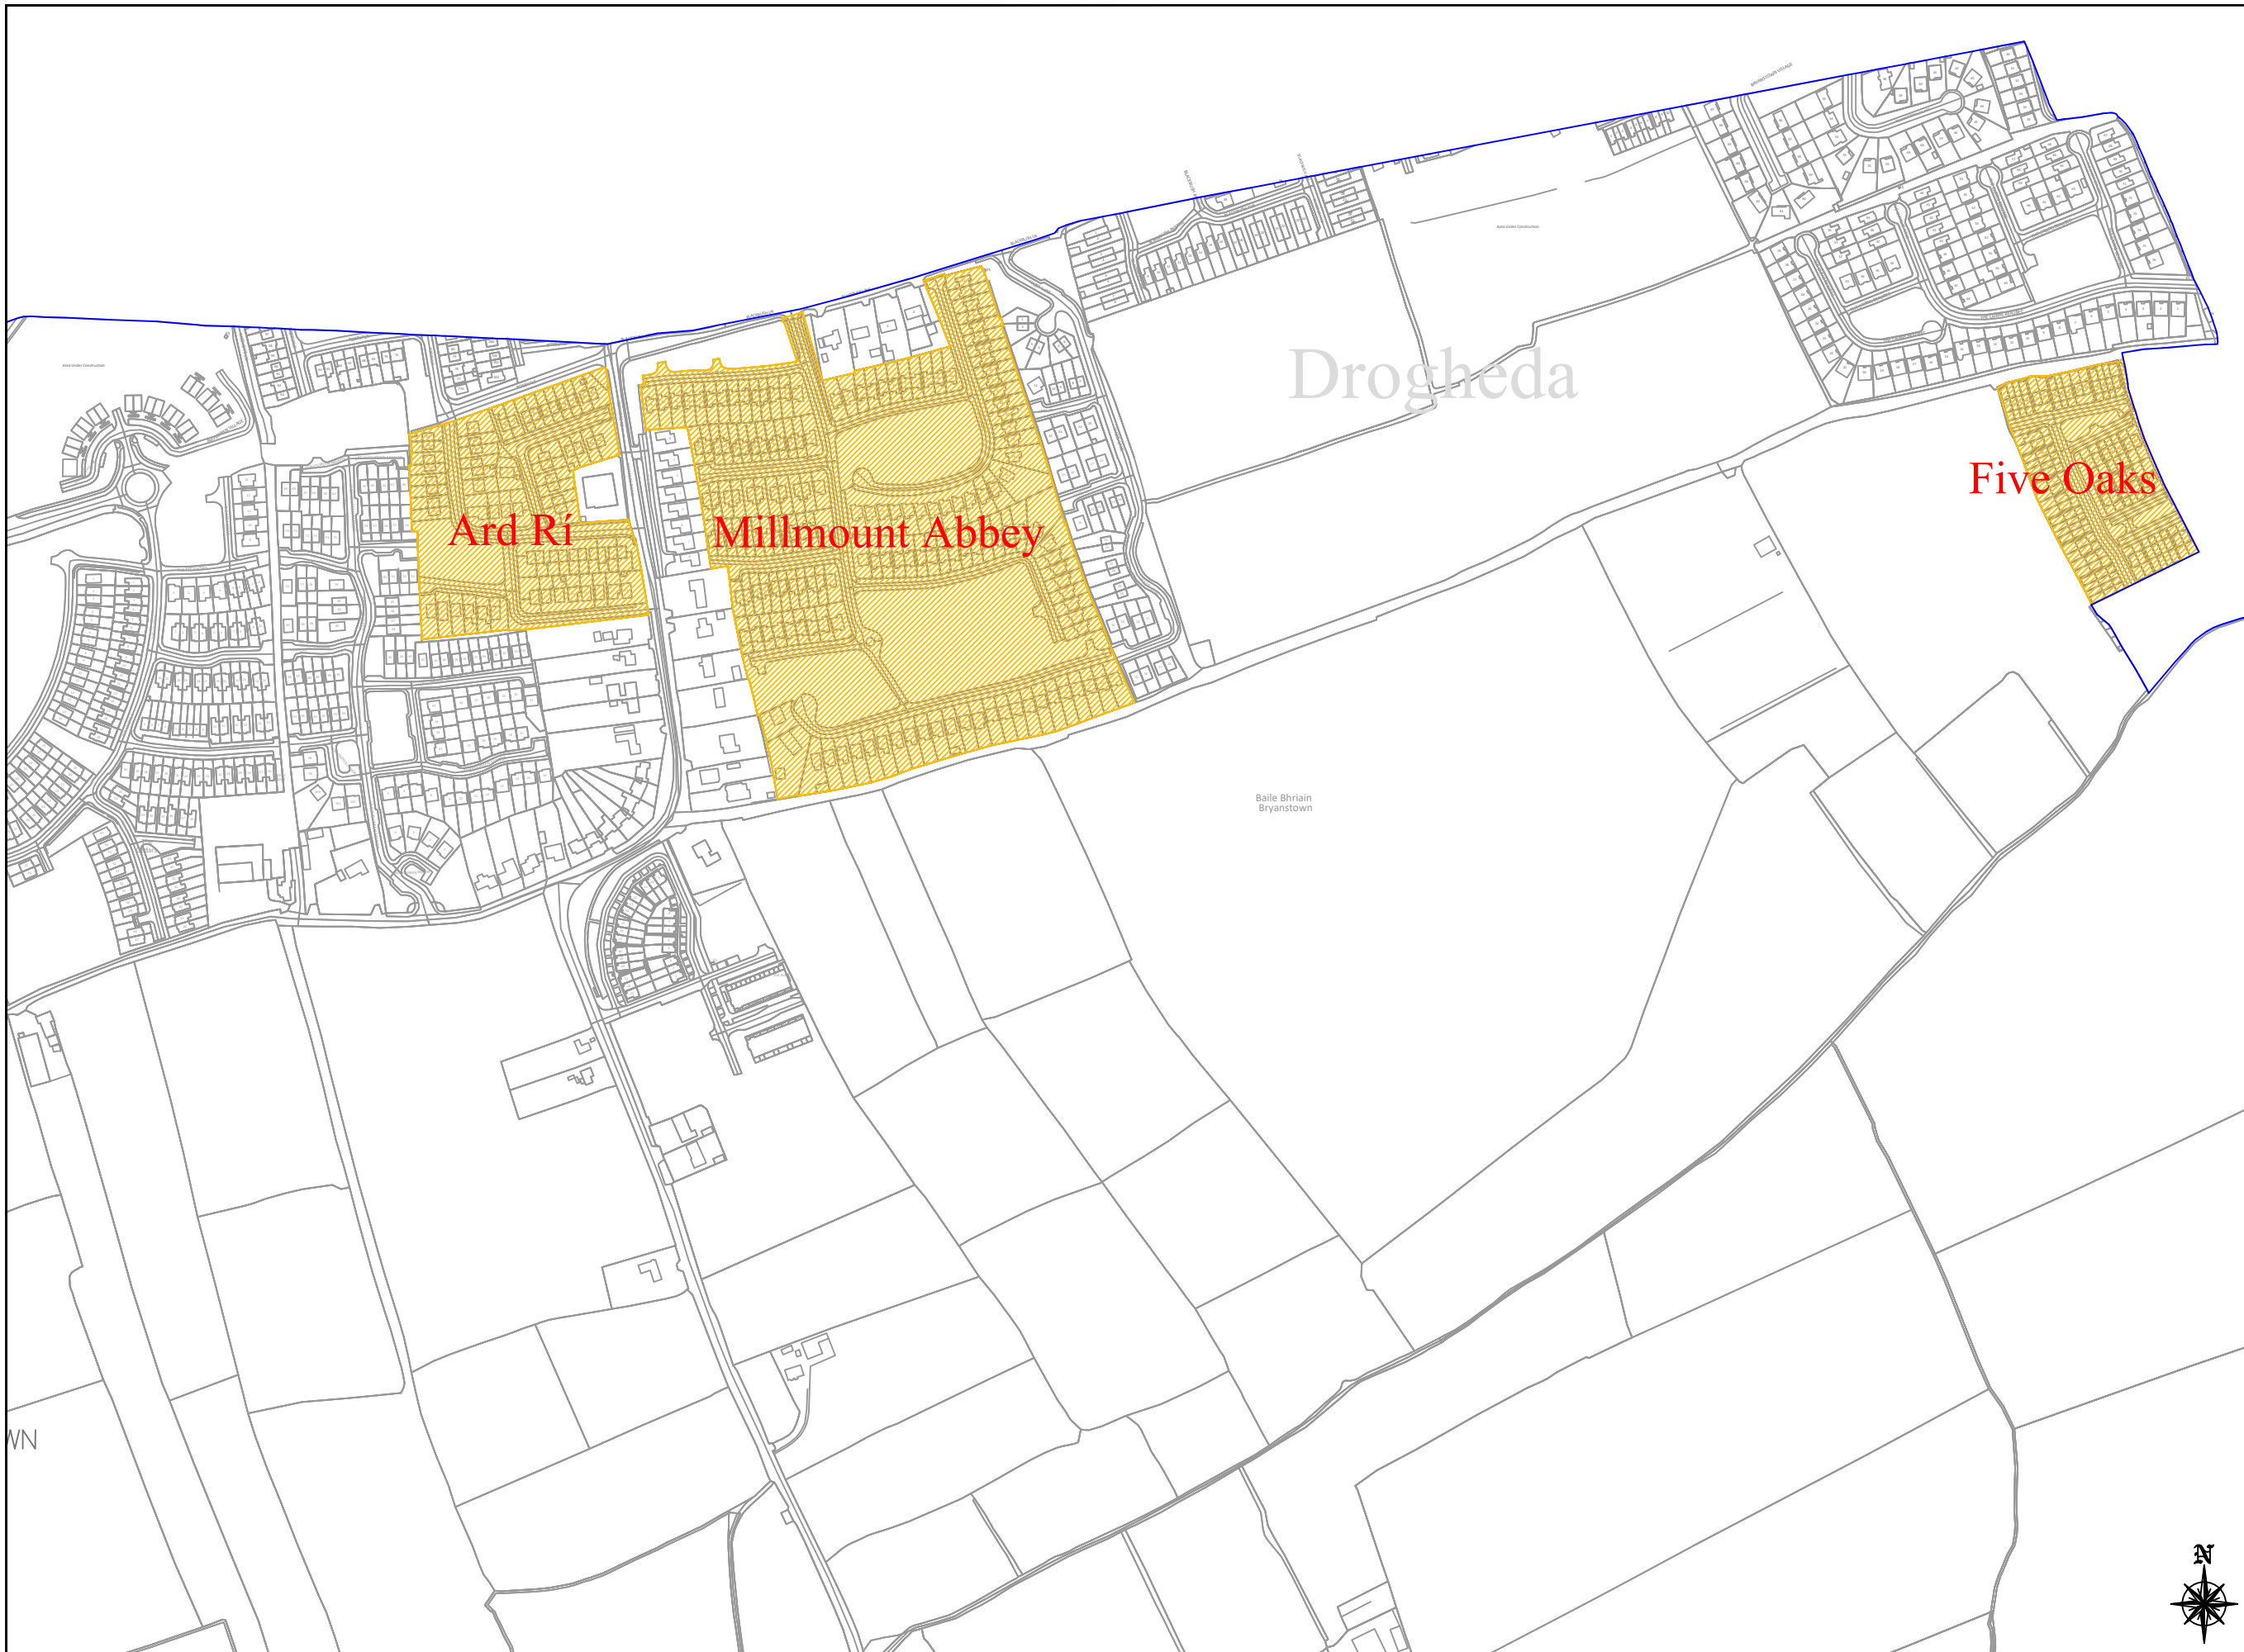

GENERAL NOTES

1. This drawing is the property of Meath County Council, it is a confidential document and must not be copied, used, or reproduced without prior written consent.
2. Unless stated otherwise, all levels refer to Ordnance Survey Datum, Malin Head, and all coordinates refer to Irish Transverse Mercator (ITM) Grid.
3. DO NOT SCALE, use figured dimensions only, if in doubt ask.

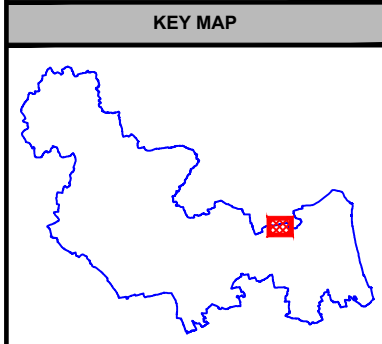

No.	Date	Amendment / Issue	Drn	Chk	App
A	June 2021	Issued for Bye - Law	M.R.	P.M.C.K.	P.P.

Stage: Bye - Law

Comhairle Chontae na Mí
Meath
 County Council



Buvinda House, Dublin Road, Navan, Co Meath C15 Y291
 T: 046 909 7000 F: 046 909 7001 W: www.meath.ie

Project:
**2023 Housing Estate
 Special Speed Limits**


Title:
 Location: -
**Drogheda Central -
 Laytown - Bettystown MD**

Drawn by: A.P. Checked by: P.M.C.K. Approved by: P.P.

File Reference: TRA-11-07-01-15-99

Scale: 1:5000 @ A3 Drg. No: **HELB06** Rev: **A**


Date: 04/09/2023



comhairle chontae na mí
 meath county council

This Drawing may contain Ordnance Survey Ireland Mapping
 OSI Licence No. 2023/31/CCMA/Meath County Council

A3




SCALE 1:5000

LEGEND




30km/hr Speed Limit Zone



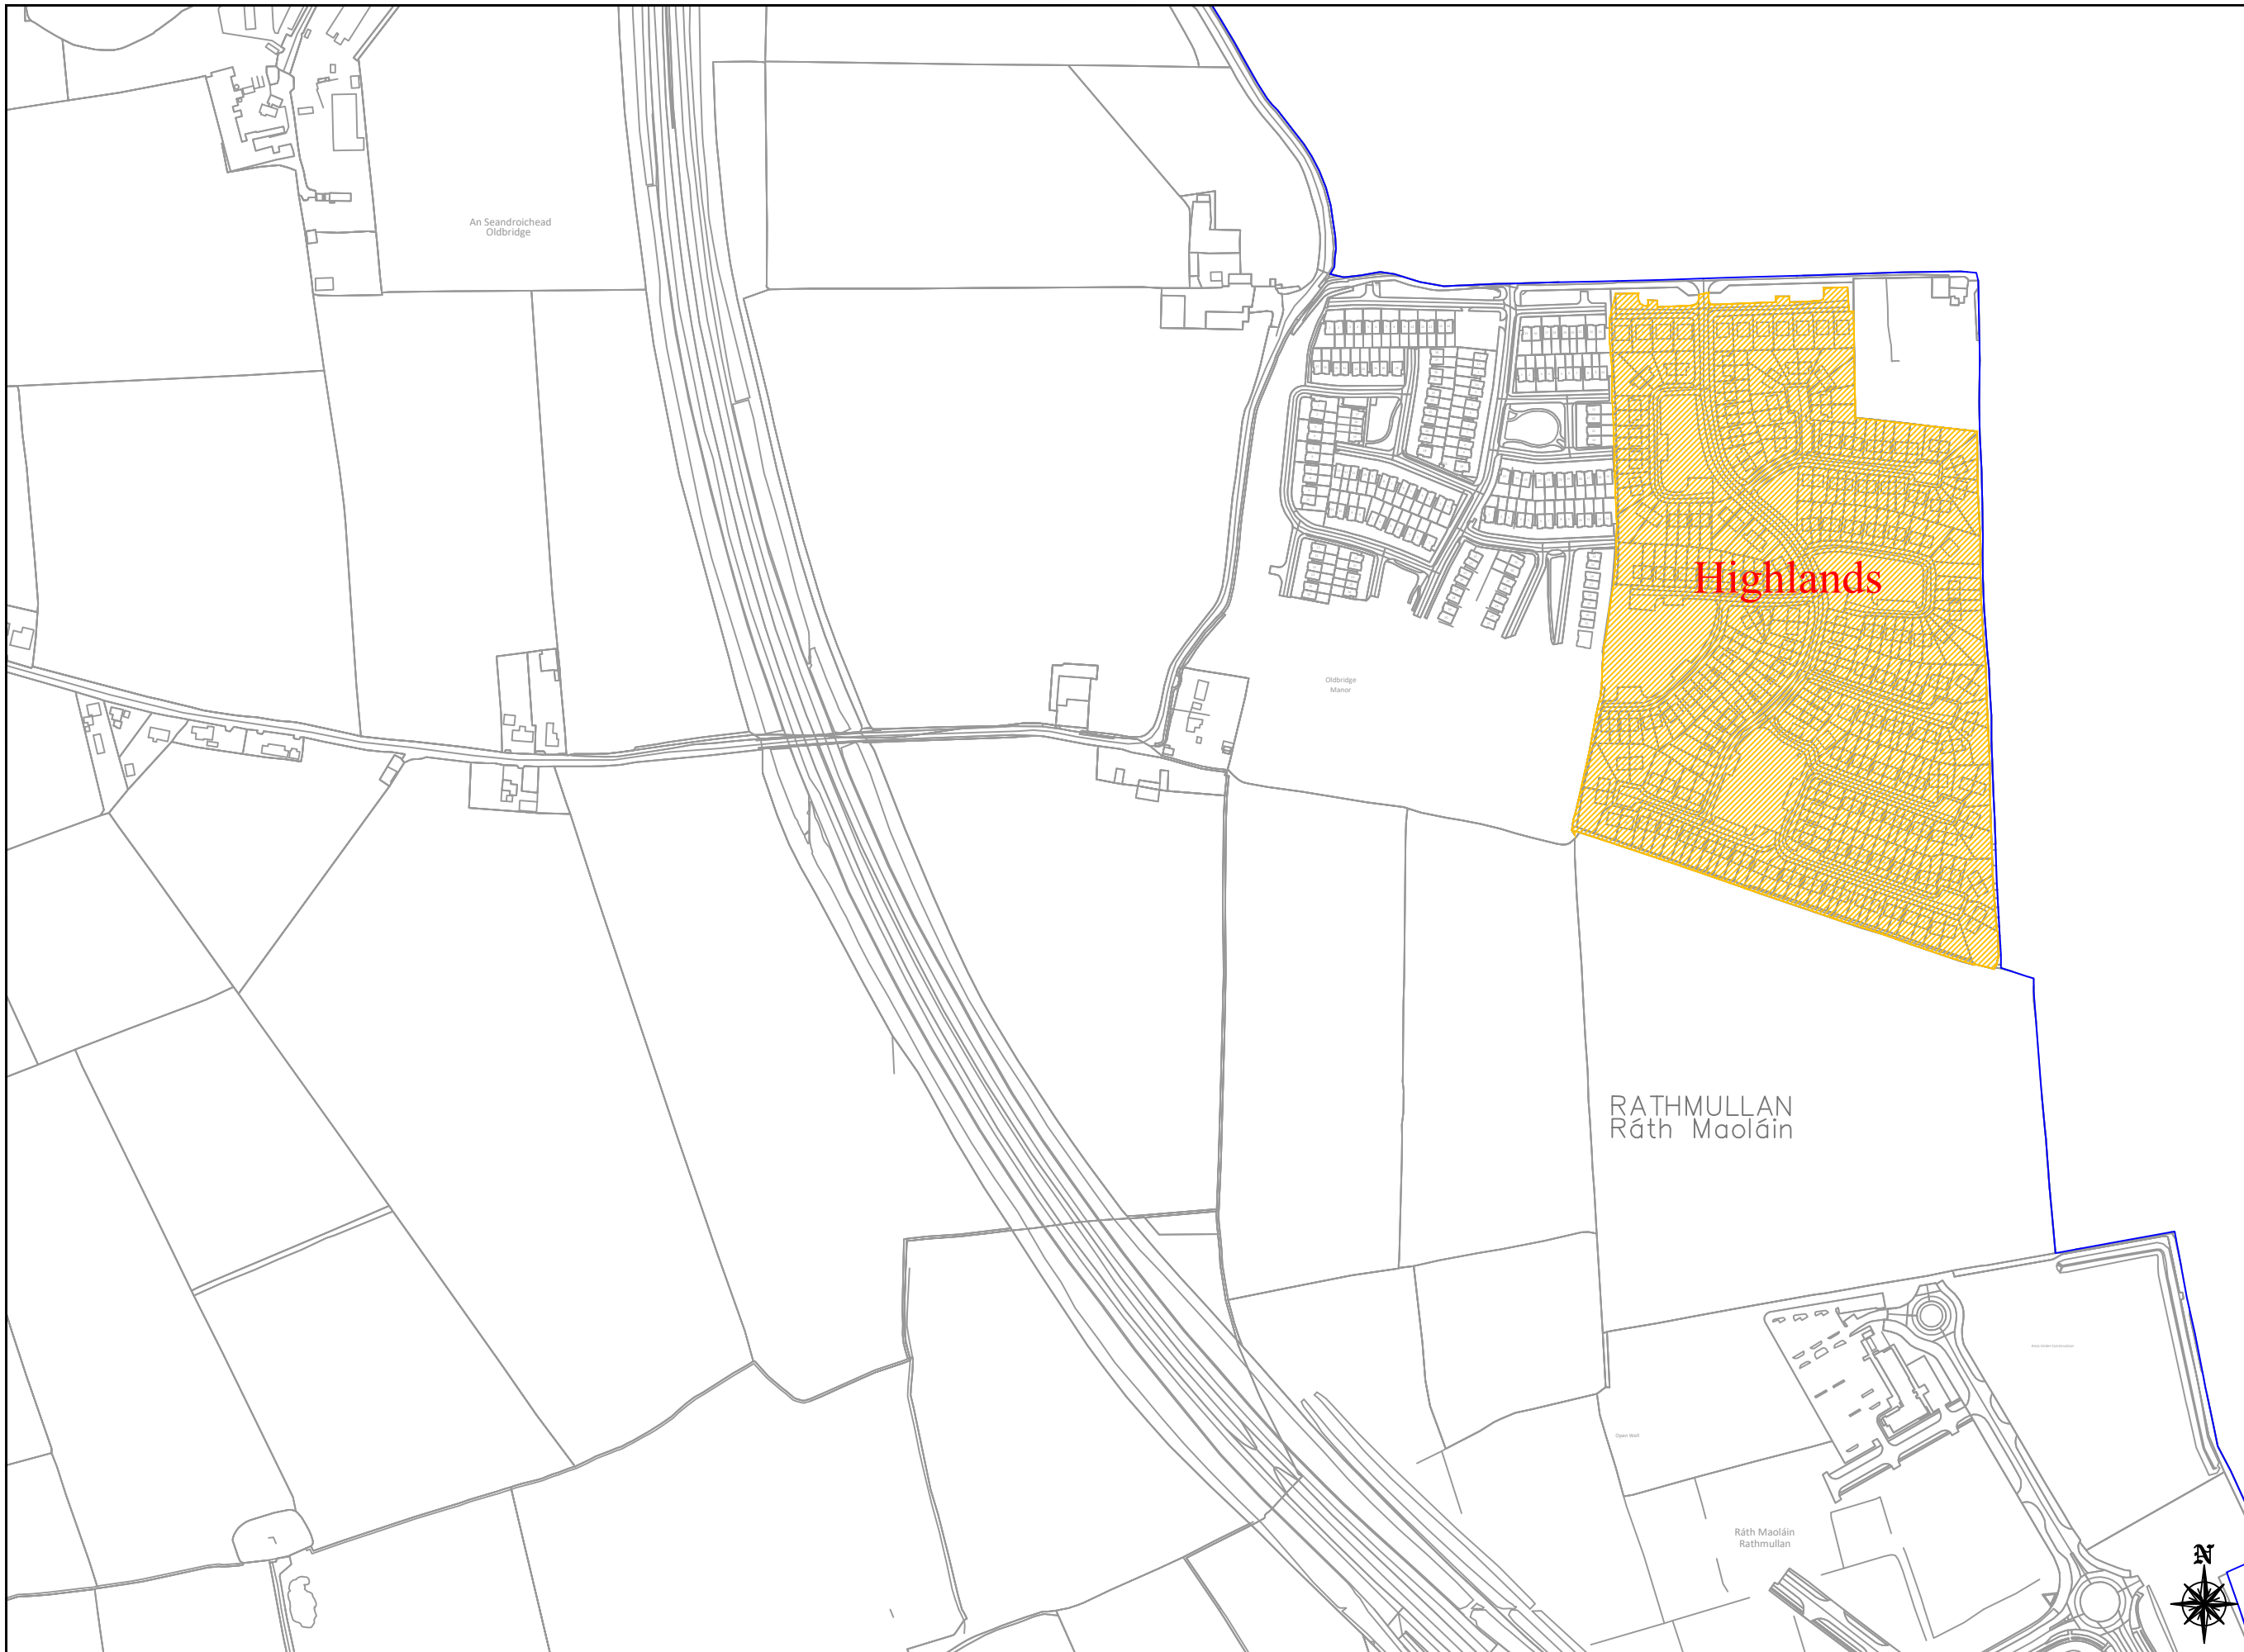

GENERAL NOTES

1. This drawing is the property of Meath County Council, it is a confidential document and must not be copied, used, or reproduced without prior written consent.
2. Unless stated otherwise, all levels refer to Ordnance Survey Datum, Malin Head, and all coordinates refer to Irish Transverse Mercator (ITM) Grid.
3. DO NOT SCALE, use figured dimensions only, if in doubt ask.

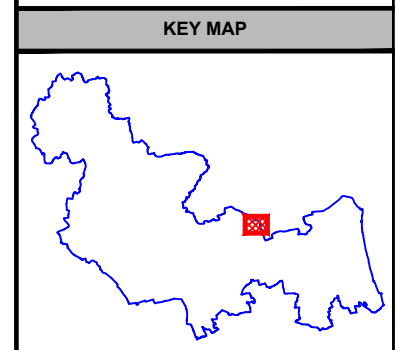

No.	Date	Amendment / Issue	Drn	Chk	App
A	June 2021	Issued for Bye - Law	M.R.	P.M.C.K.	P.P.

Stage: **Bye - Law**

Comhairle Chontae na Mí
Meath
County Council



Buvinda House, Dublin Road, Navan, Co Meath C15 Y291
T: 046 909 7000 F: 046 909 7001 W: www.meath.ie


Project:
**2023 Housing Estate
Special Speed Limits**

Title:
**Location: -
Drogheda West -
Laytown - Bettystown MD**

Drawn by: A.P.	Checked by: P.M.C.K.	Approved by: P.P.
-------------------	-------------------------	----------------------

File Reference: **TRA-11-07-01-15-99**


Scale: 1:5000 @ A3	Drg. No: HELB07	Rev: A
Date: 04/09/2023		



comhairle chontae na mí
meath county council

This Drawing may contain Ordnance Survey Ireland Mapping
OSi Licence No. 2023/31/CCMA/Meath County Council

A3



SCALE 1:5000


LEGEND




30km/hr Speed Limit Zone

GENERAL NOTES

1. This drawing is the property of Meath County Council, it is a confidential document and must not be copied, used, or reproduced without prior written consent.
2. Unless stated otherwise, all levels refer to Ordnance Survey Datum, Malin Head, and all coordinates refer to Irish Transverse Mercator (ITM) Grid.
3. DO NOT SCALE, use figured dimensions only, if in doubt ask.

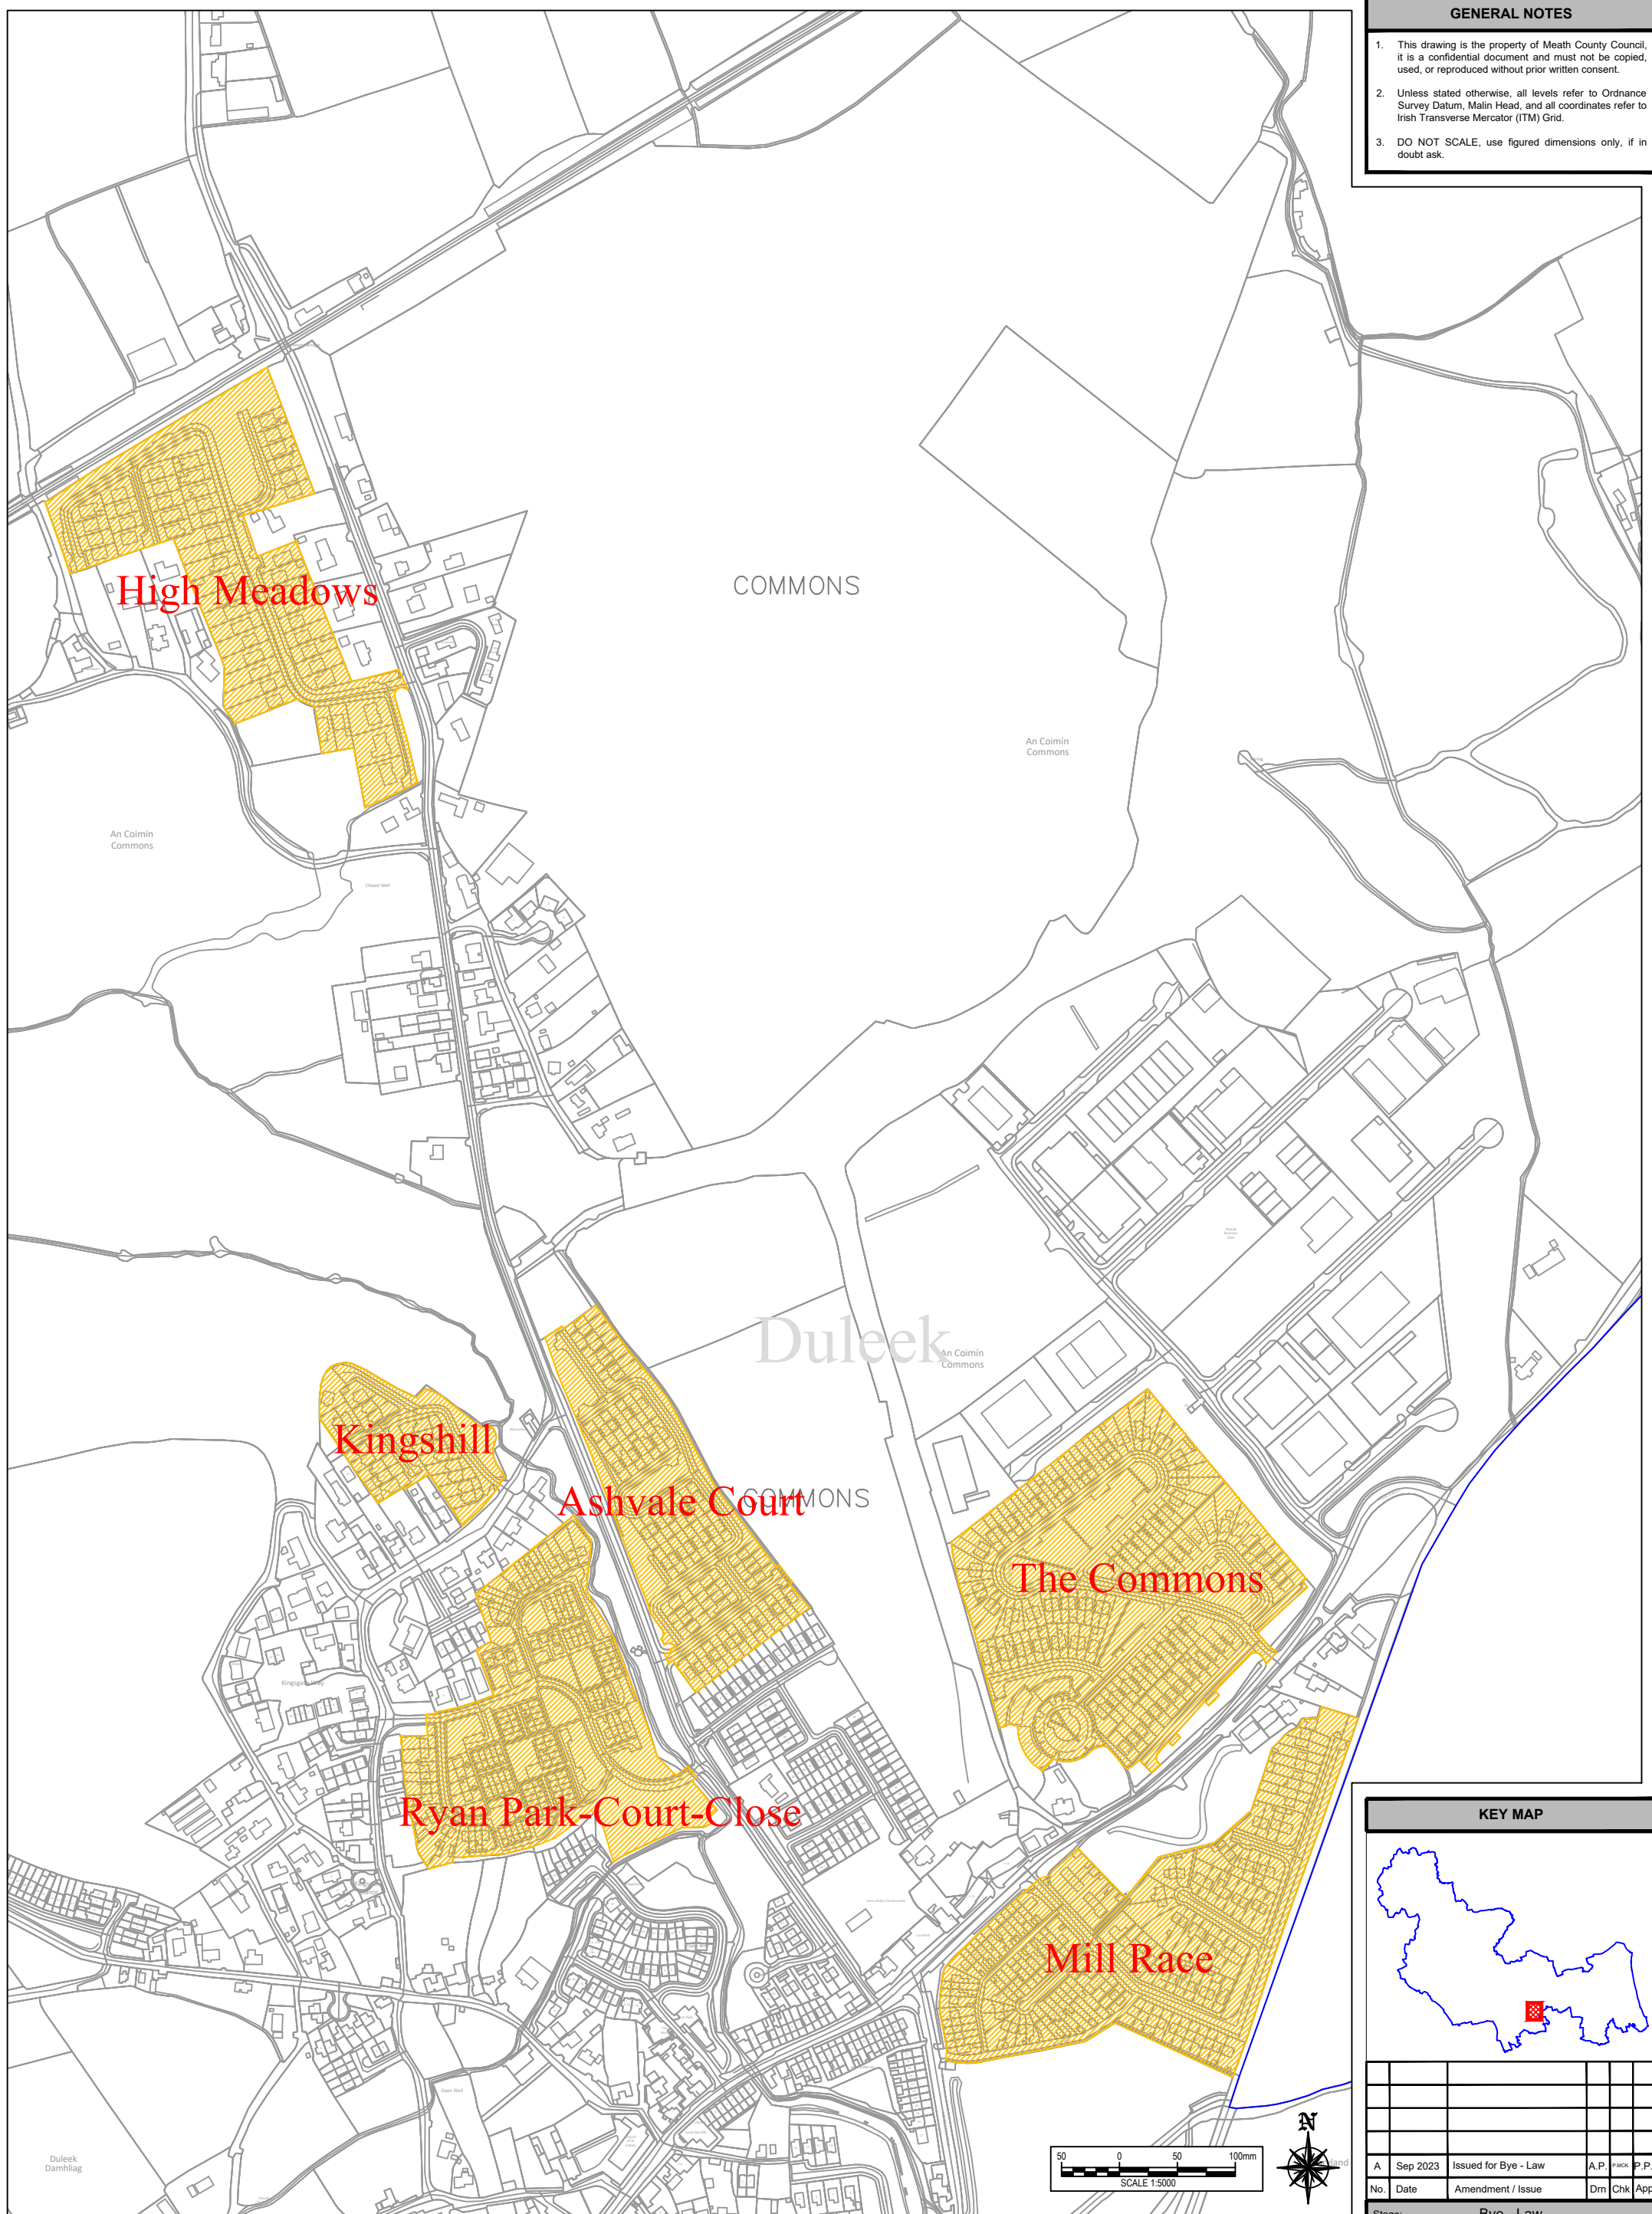

KEY MAP

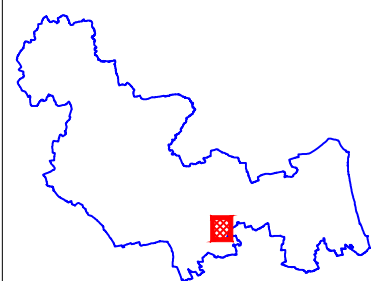

A	Sep 2023	Issued for Bye - Law	A.P.	MDCK	P.P.
No.	Date	Amendment / Issue	Drn	Chk	App

Stage: **Bye - Law**

Drawn by:	Checked by:	Approved by:
A.P.	P.MCK.	P.P.

File Reference: TRA-11-07-01-15-99

Scale: 1:5000 @ A3	Drg. No:	Rev:
	HELB08	A


Date: 04/09/2023

comhairle chontae na mí
meath county council

Buvinda House, Dublin Road, Navan, Co Meath C15 Y291
T: 046 909 7000 F: 046 909 7001 W: www.meath.ie


This Drawing may contain Ordnance Survey Ireland Mapping
OSI Licence No. 2023/31/CCMA/Meath County Council

LEGEND

 30km/hr Speed Limit Zone


Project: **2023 Housing Estate Special Speed Limits**

Title: **Location: - Duleek East - Laytown - Bettystown MD**

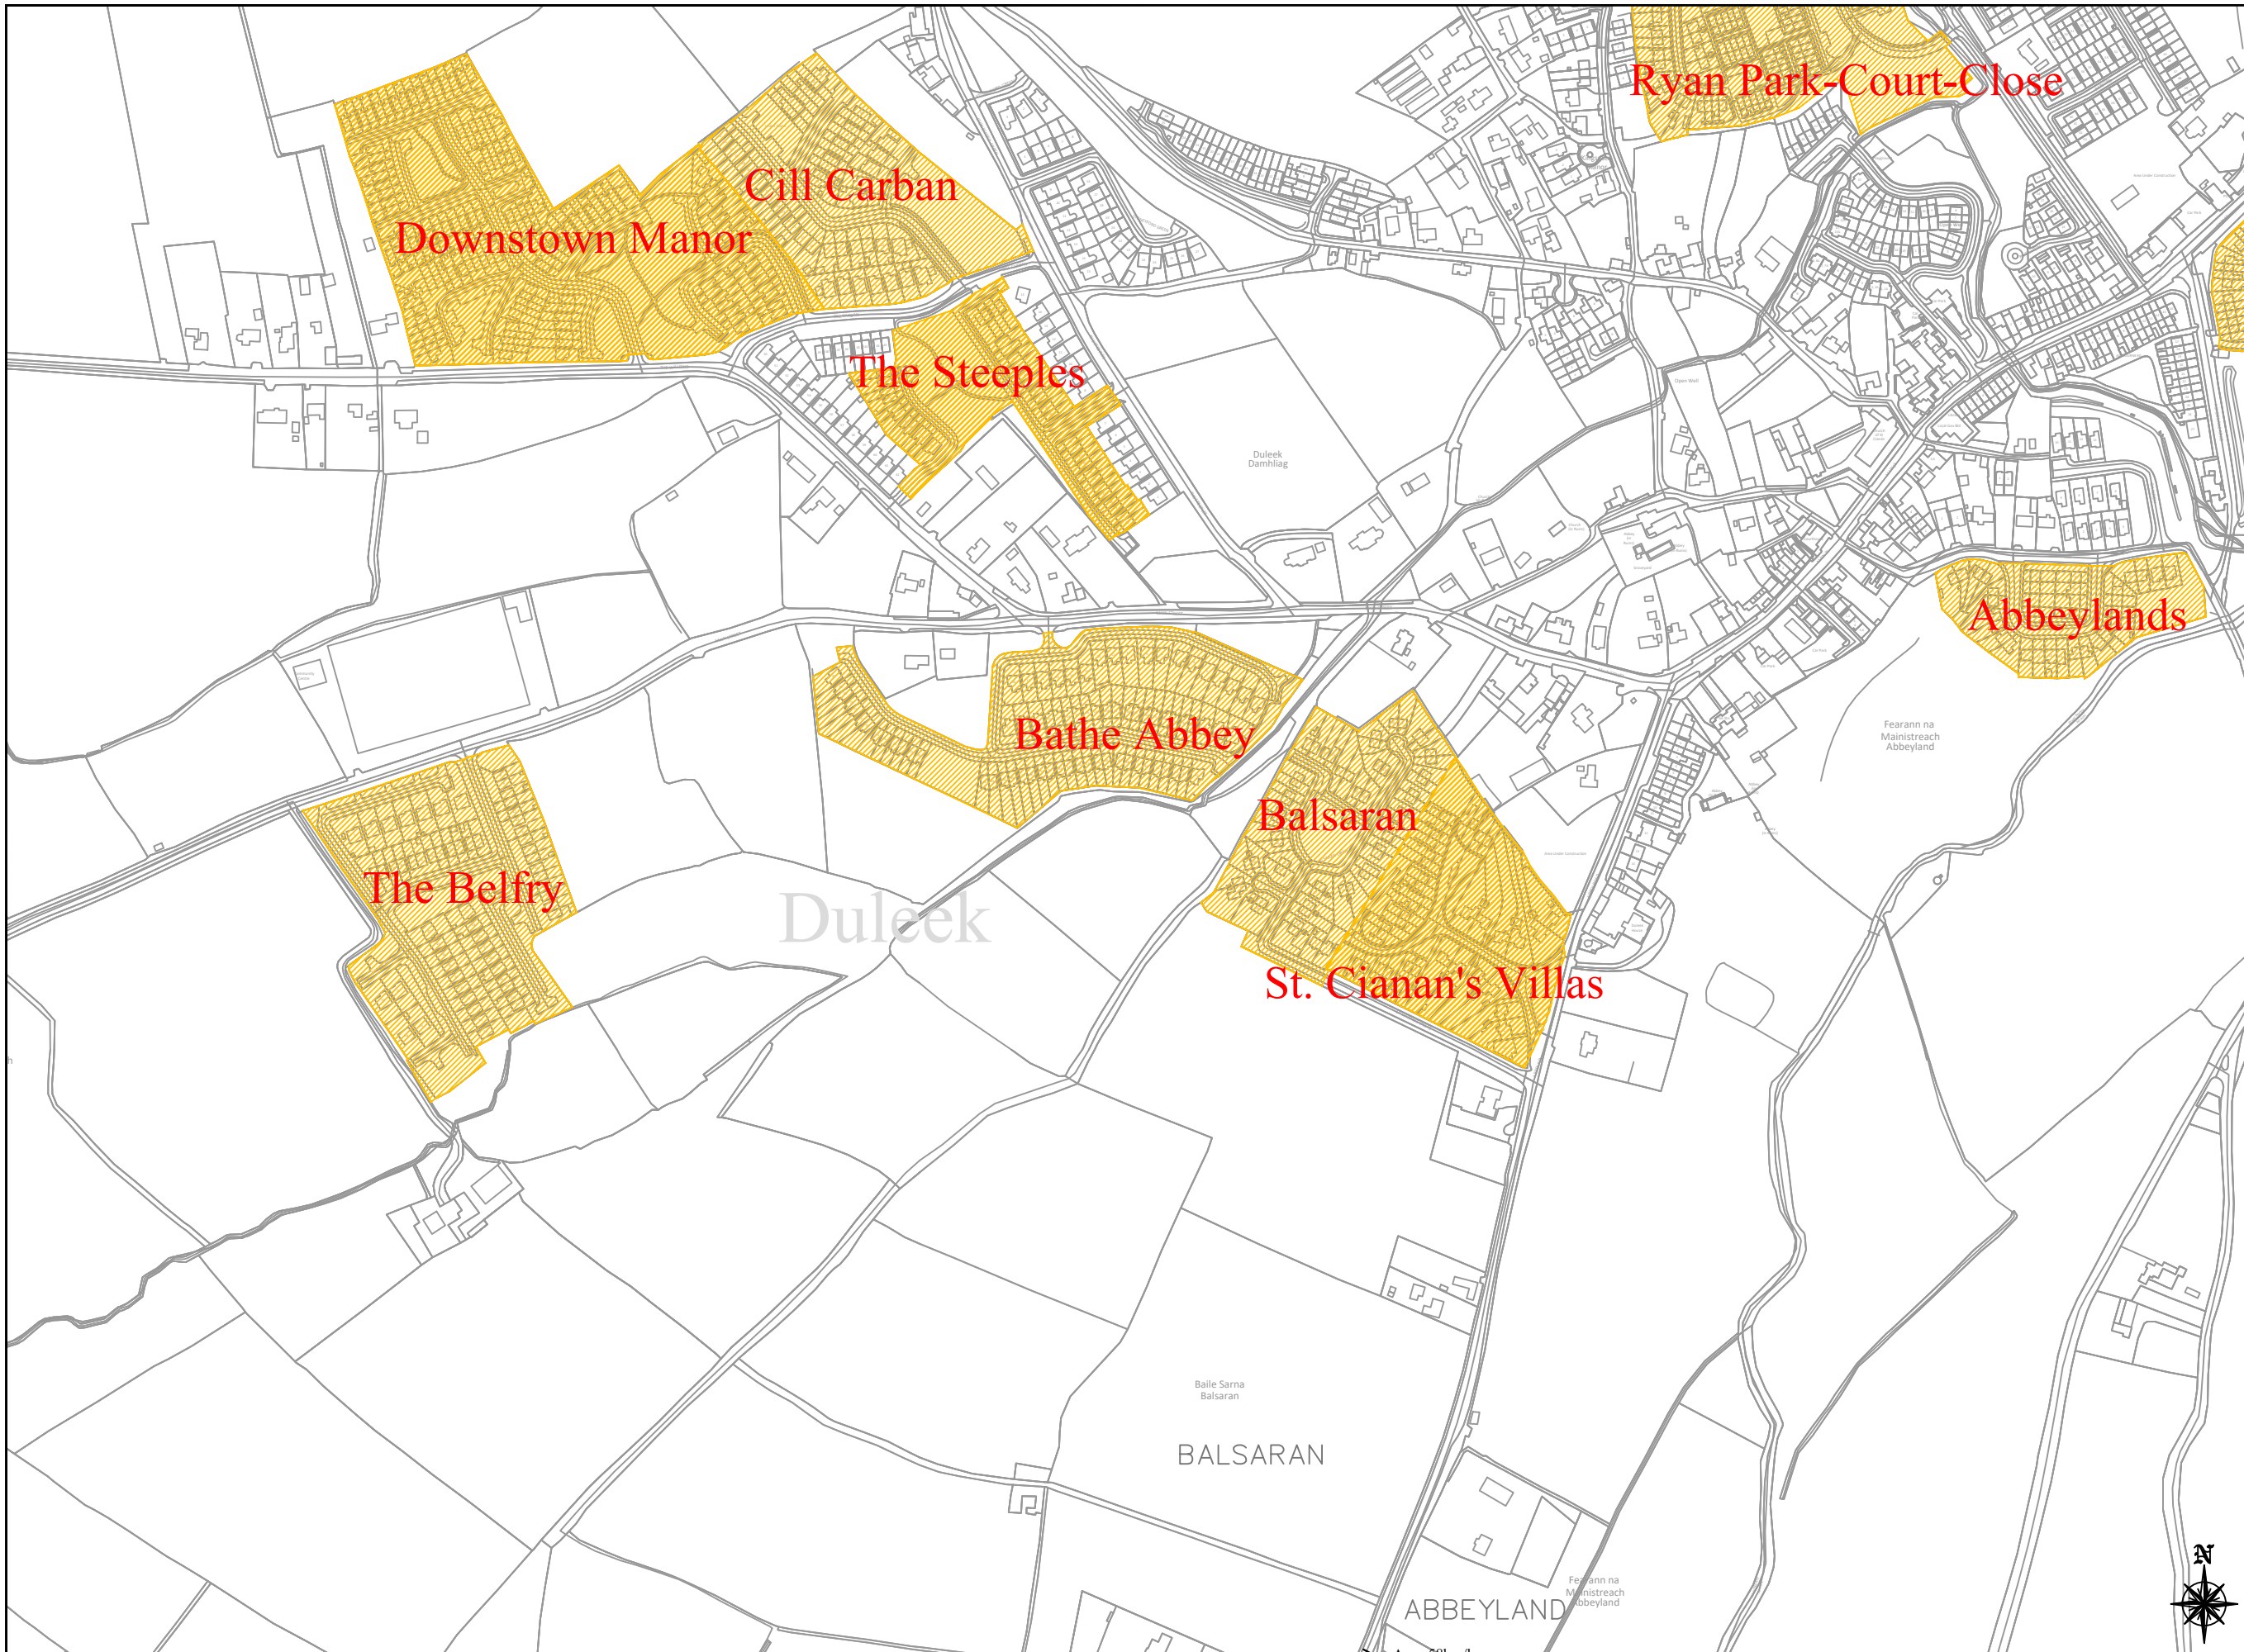

GENERAL NOTES

1. This drawing is the property of Meath County Council, it is a confidential document and must not be copied, used, or reproduced without prior written consent.
2. Unless stated otherwise, all levels refer to Ordnance Survey Datum, Malin Head, and all coordinates refer to Irish Transverse Mercator (ITM) Grid.
3. DO NOT SCALE, use figured dimensions only, if in doubt ask.

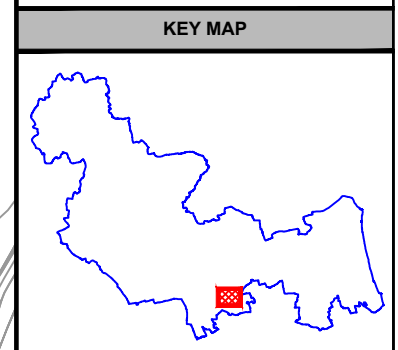

B	June 2021	Issued for Bye - Law	M.R.	P.M.C.K.	P.P.
A	Sep 2017	Issued for Bye - Law	A.O.	P.P.	M.W.
No.	Date	Amendment / Issue	Drn	Chk	App

Stage: Bye - Law

Comhairle Chontae na Mí
Meath
County Council




Buvinda House, Dublin Road, Navan, Co Meath C15 Y291
T: 046 909 7000 F: 046 909 7001 W: www.meath.ie

Project:
**2023 Housing Estate
Special Speed Limits**

Title:
Location: -
Duleek West -
Laytown - Bettystown MD


Drawn by: A.P.	Checked by: P.M.C.K.	Approved by: P.P.
File Reference: TRA-11-07-01-15-99		
Scale: 1:5000 @ A3	Drg. No: HELB09	Rev: B
Date: 04/09/2023		



comhairle chontae na mí
meath county council


This Drawing may contain Ordnance Survey Ireland Mapping
OS Licence No. 2023/31/CCMA/Meath County Council

A3




SCALE 1:5000

LEGEND


 30km/hr Speed Limit Zone



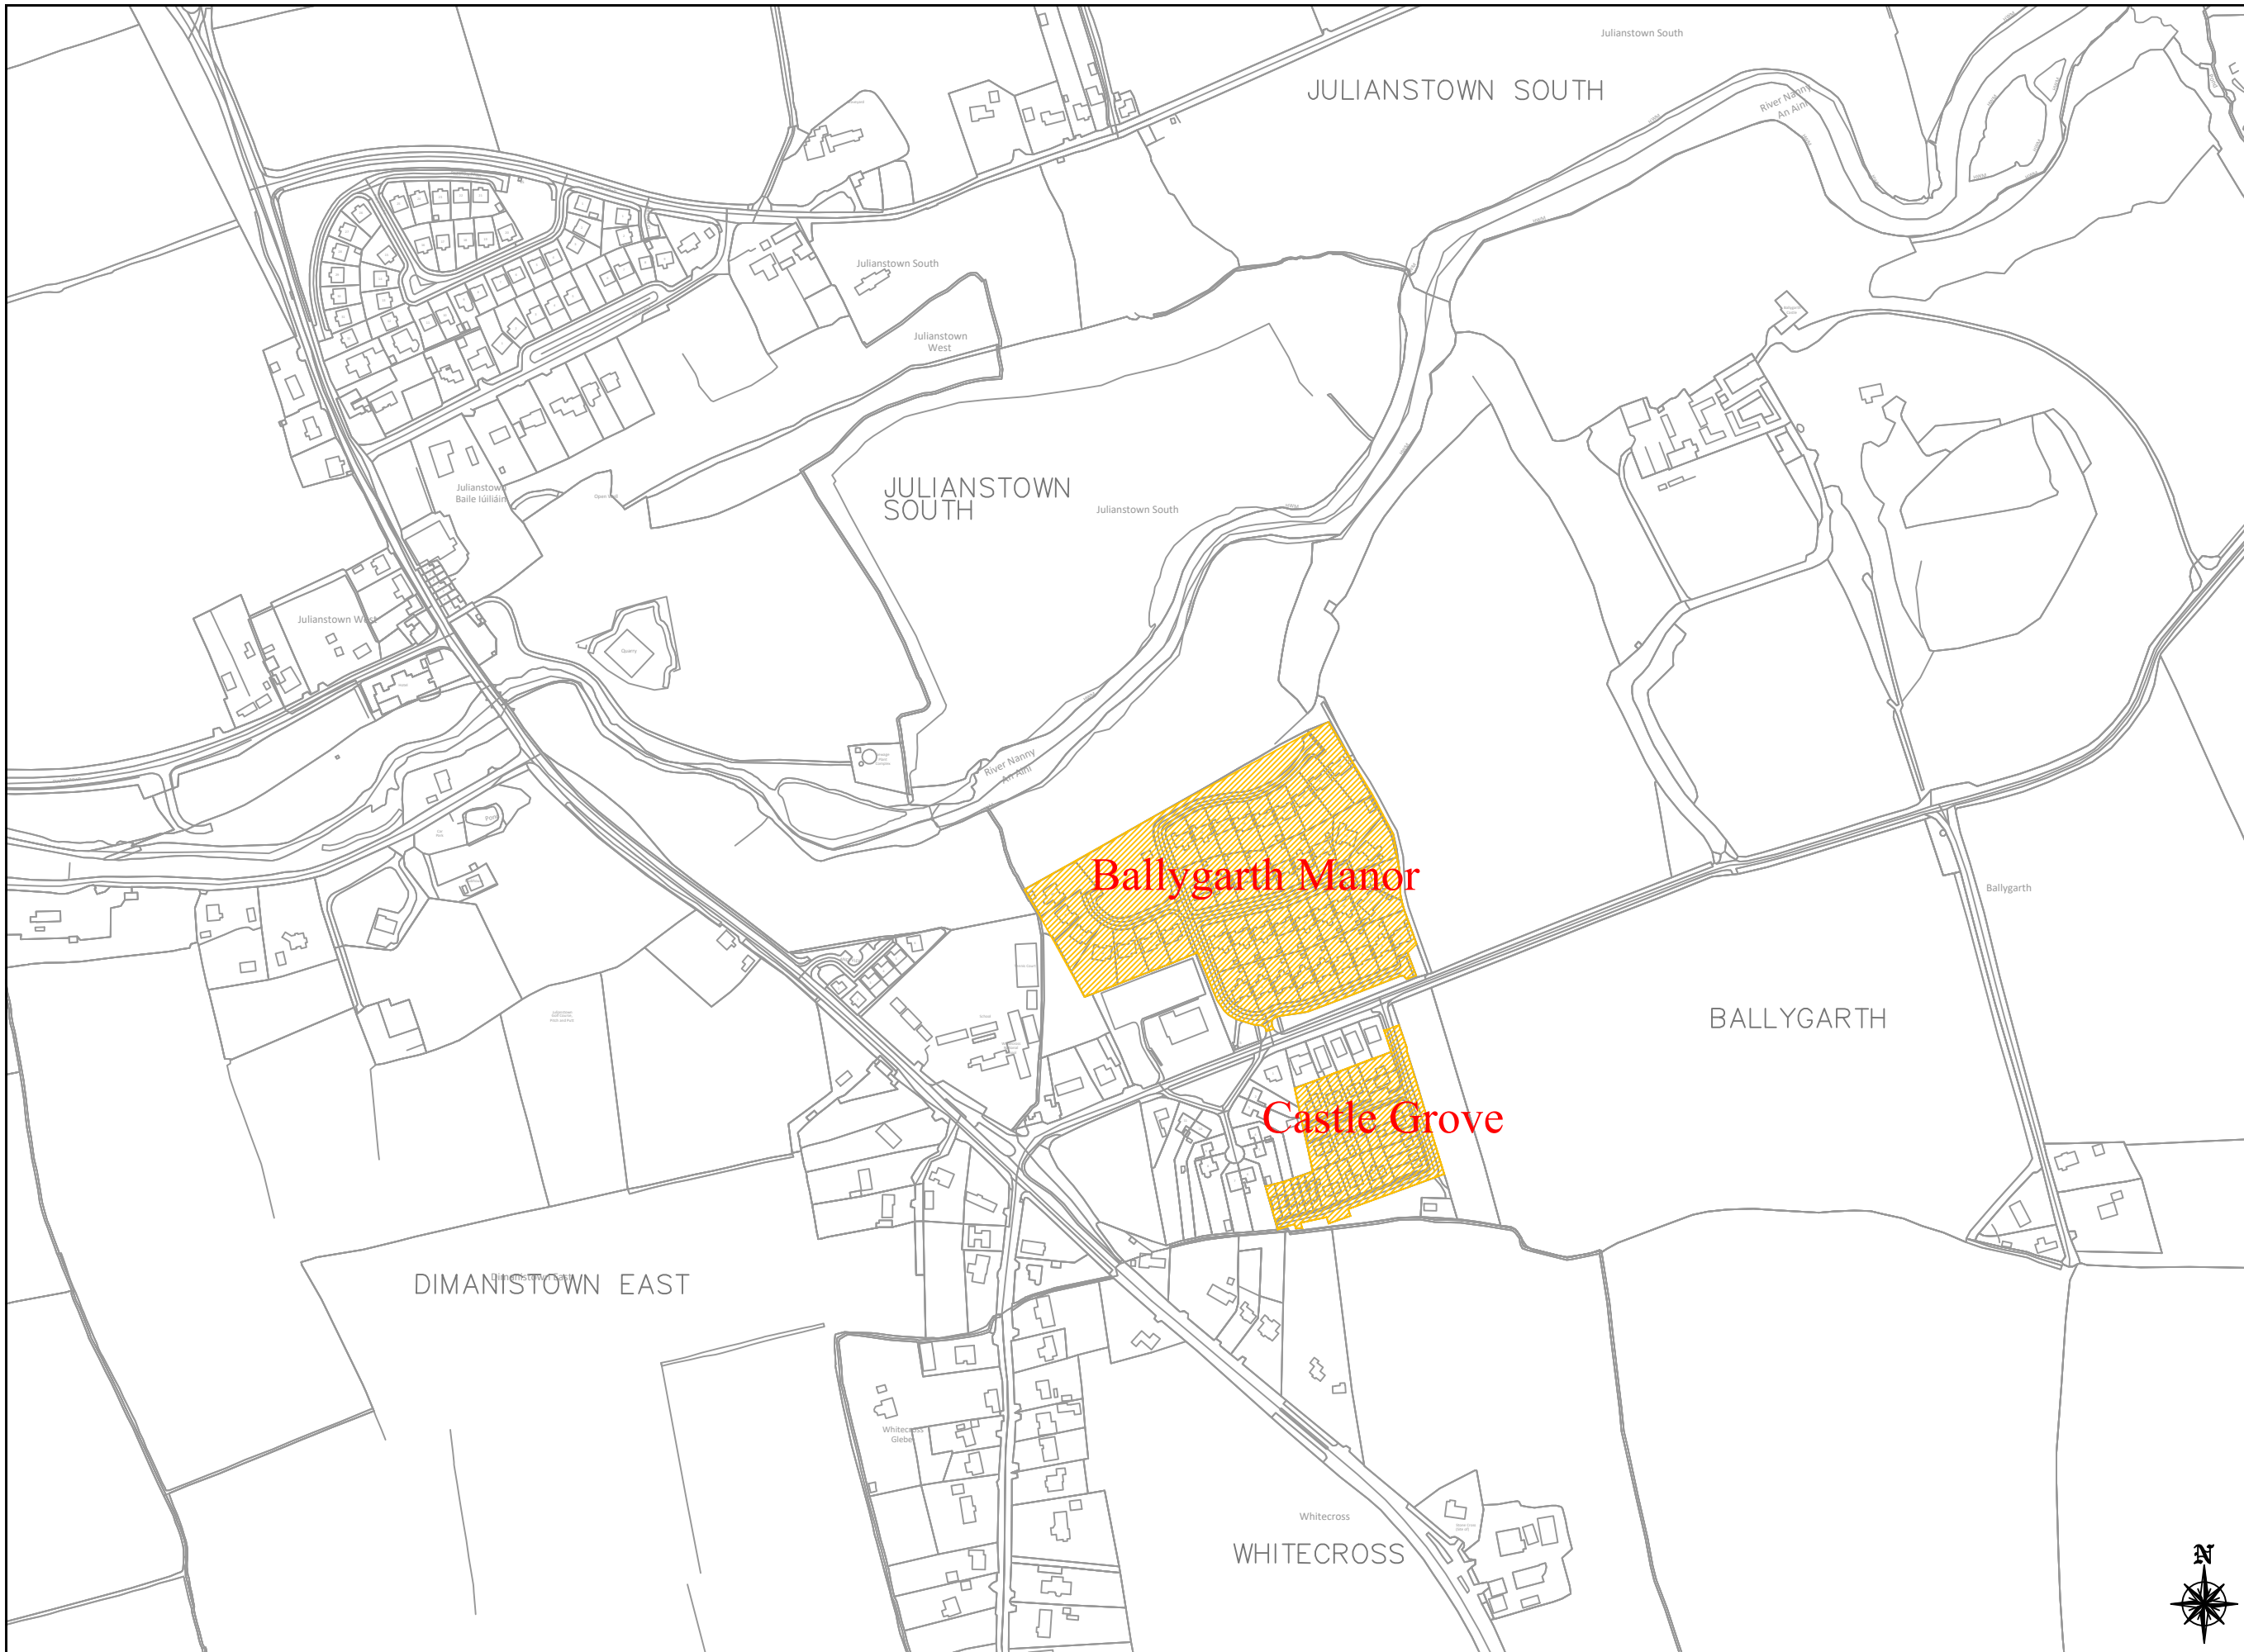

GENERAL NOTES

1. This drawing is the property of Meath County Council, it is a confidential document and must not be copied, used, or reproduced without prior written consent.
2. Unless stated otherwise, all levels refer to Ordnance Survey Datum, Malin Head, and all coordinates refer to Irish Transverse Mercator (ITM) Grid.
3. DO NOT SCALE, use figured dimensions only, if in doubt ask.

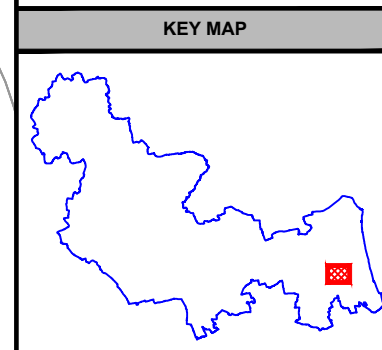

No.	Date	Amendment / Issue	Drn	Chk	App
A	Sep 2017	Issued for Bye - Law	A.O.	P.P.	N.W.

Stage: **Bye - Law**

Comhairle Chontae na Mí
Meath
 County Council

Buvinda House, Dublin Road, Navan, Co Meath C15 Y291
 T: 046 909 7000 F: 046 909 7001 W: www.meath.ie

Project:
**2023 Housing Estate
 Special Speed Limits**

Title:
 Location: -
**Julianstown -
 Laytown - Bettystown MD**

Drawn by: A.P.	Checked by: P.MCK.	Approved by: P.P.
File Reference: TRA-11-07-01-15-99		
Scale: 1:5000 @ A3	Drg. No: HELB10	Rev: A
Date: 04/09/2023		

comhairle chontae na mí
 meath county council

This Drawing may contain Ordnance Survey Ireland Mapping
 OSI Licence No. 2023/31/CCMA/Meath County Council


A3

LEGEND


30km/hr Speed Limit Zone

GENERAL NOTES

1. This drawing is the property of Meath County Council, it is a confidential document and must not be copied, used, or reproduced without prior written consent.
2. Unless stated otherwise, all levels refer to Ordnance Survey Datum, Malin Head, and all coordinates refer to Irish Transverse Mercator (ITM) Grid.
3. DO NOT SCALE, use figured dimensions only, if in doubt ask.

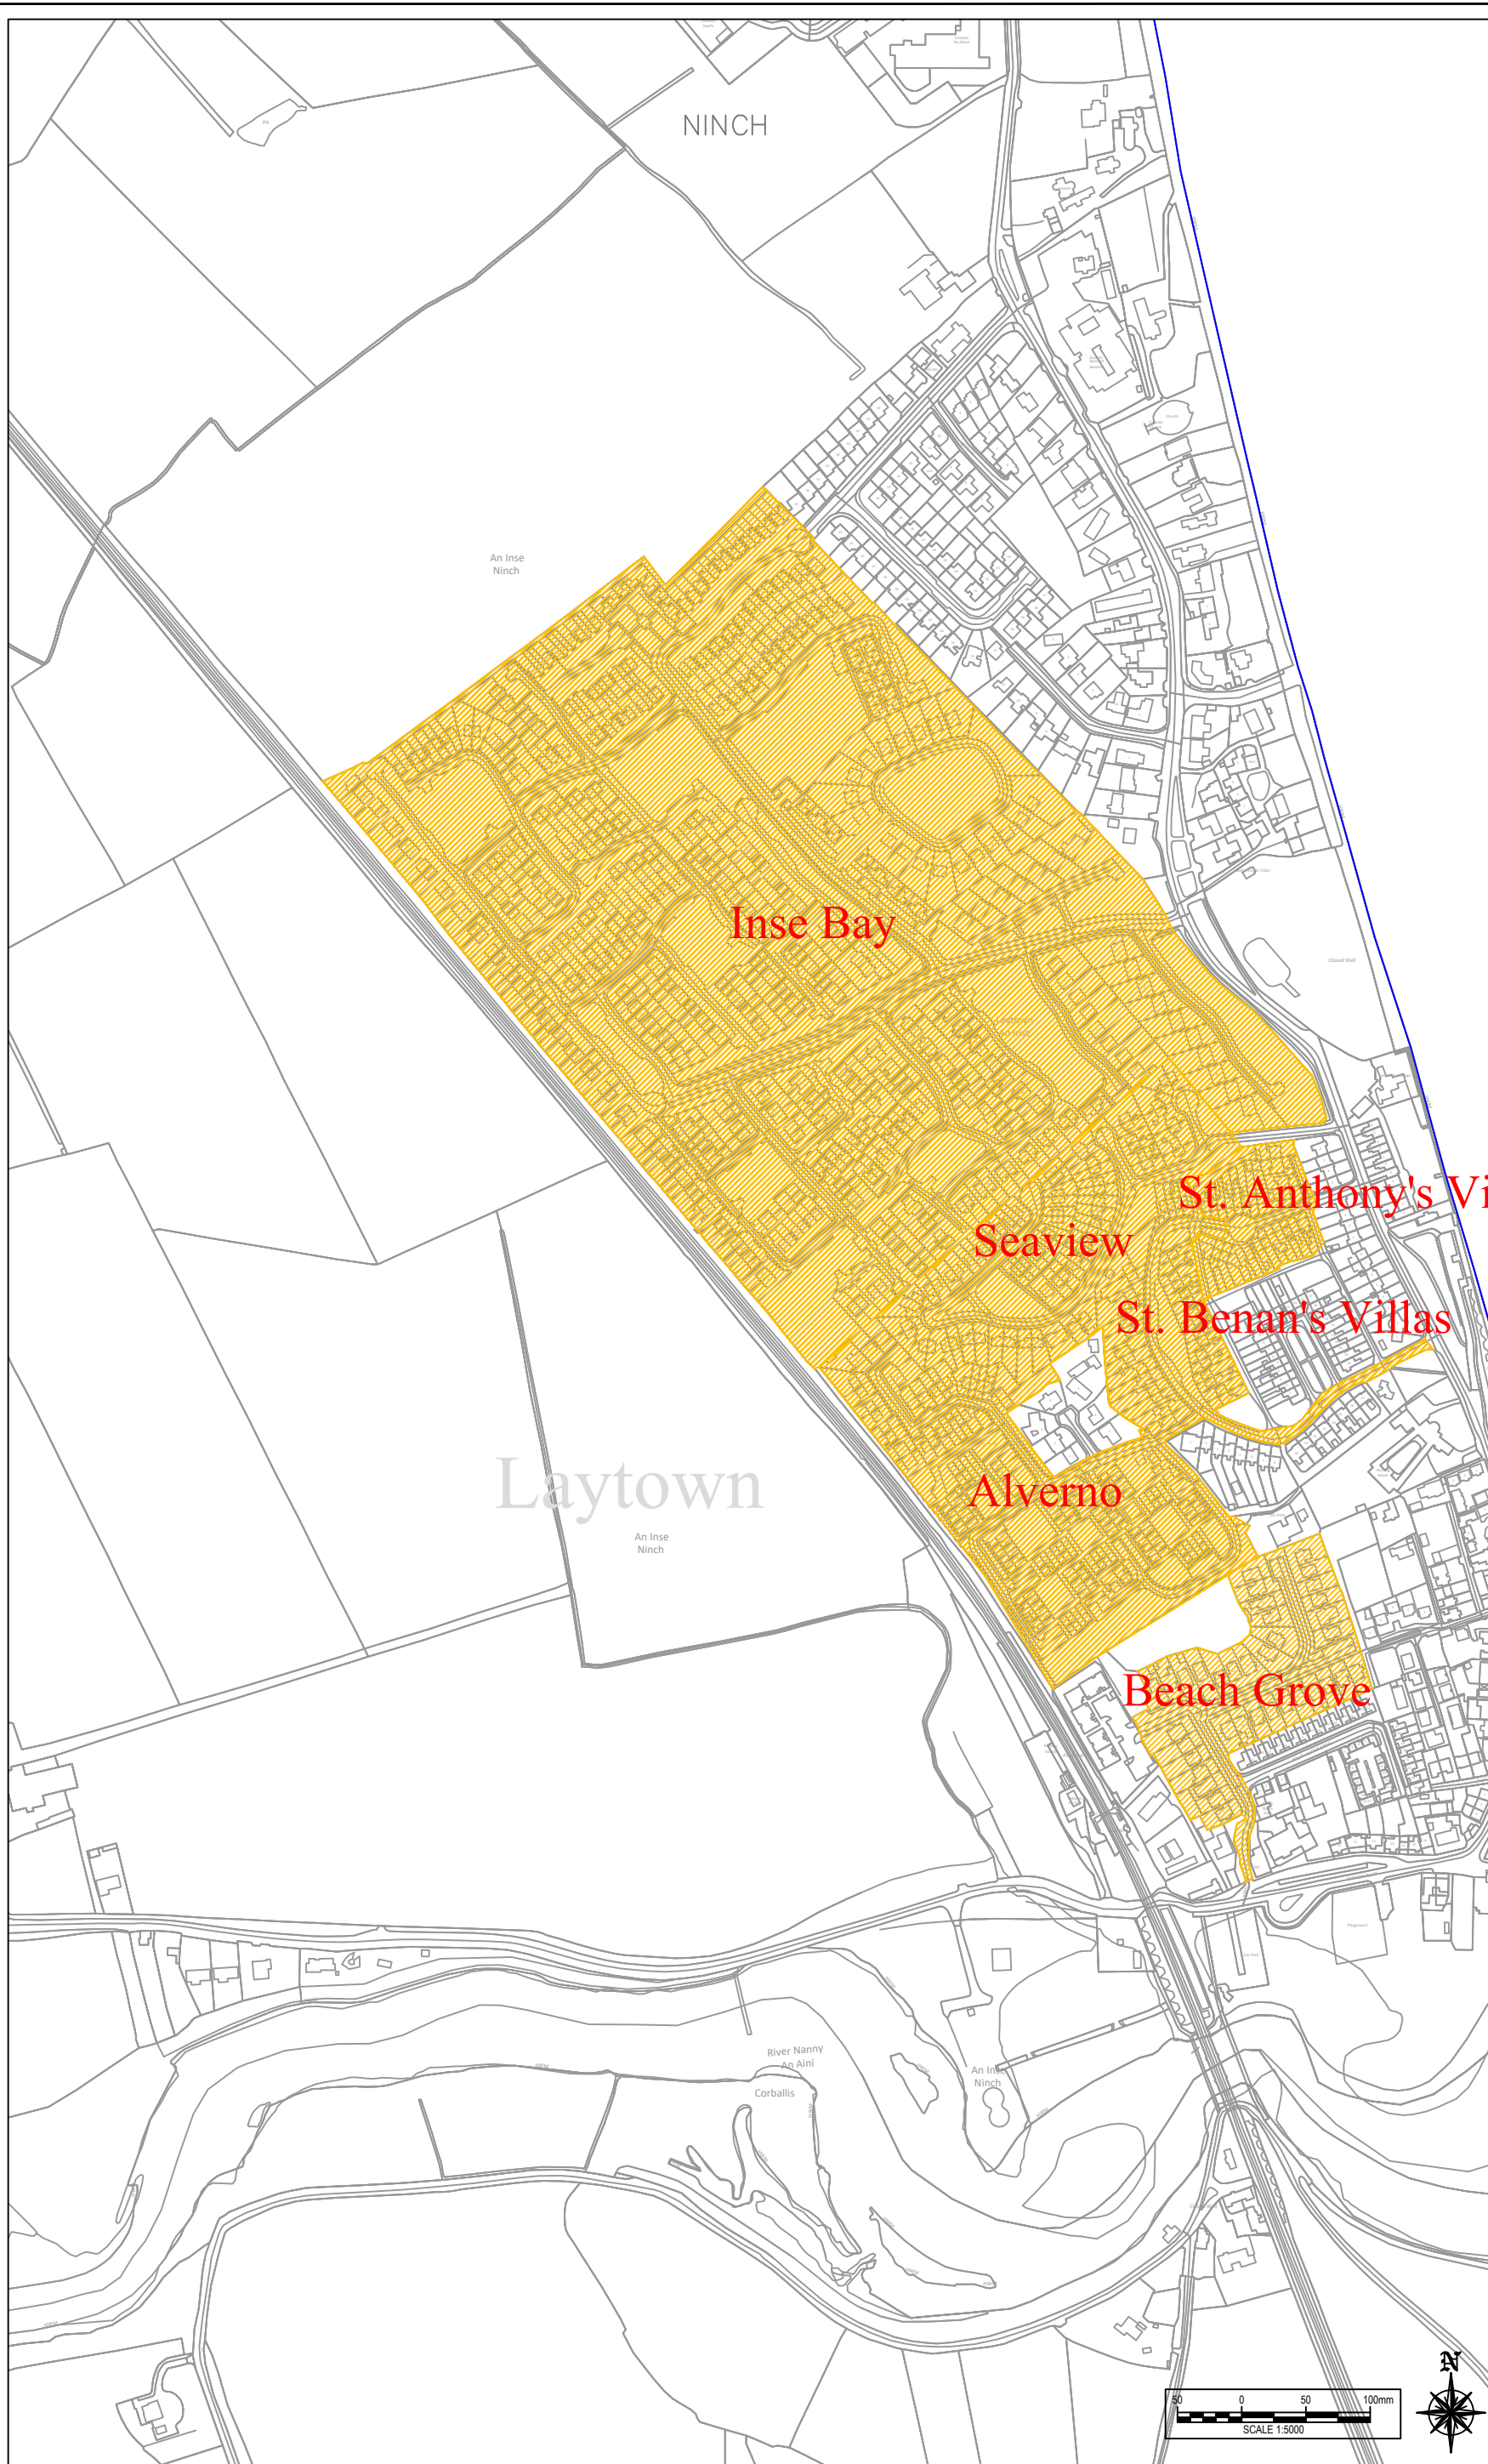

KEY MAP

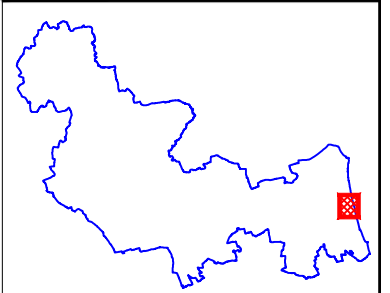


No.	Date	Amendment / Issue	Drn	Chk	App

Stage: **Bye - Law**

Drawn by: A.P.	Checked by: P.MCK.	Approved by: P.P.
-------------------	-----------------------	----------------------


File Reference: TRA-11-07-01-15-99

Scale: 1:5000 @ A3	Drg. No.: HELB11	Rev: -
Date: 04/09/2023		

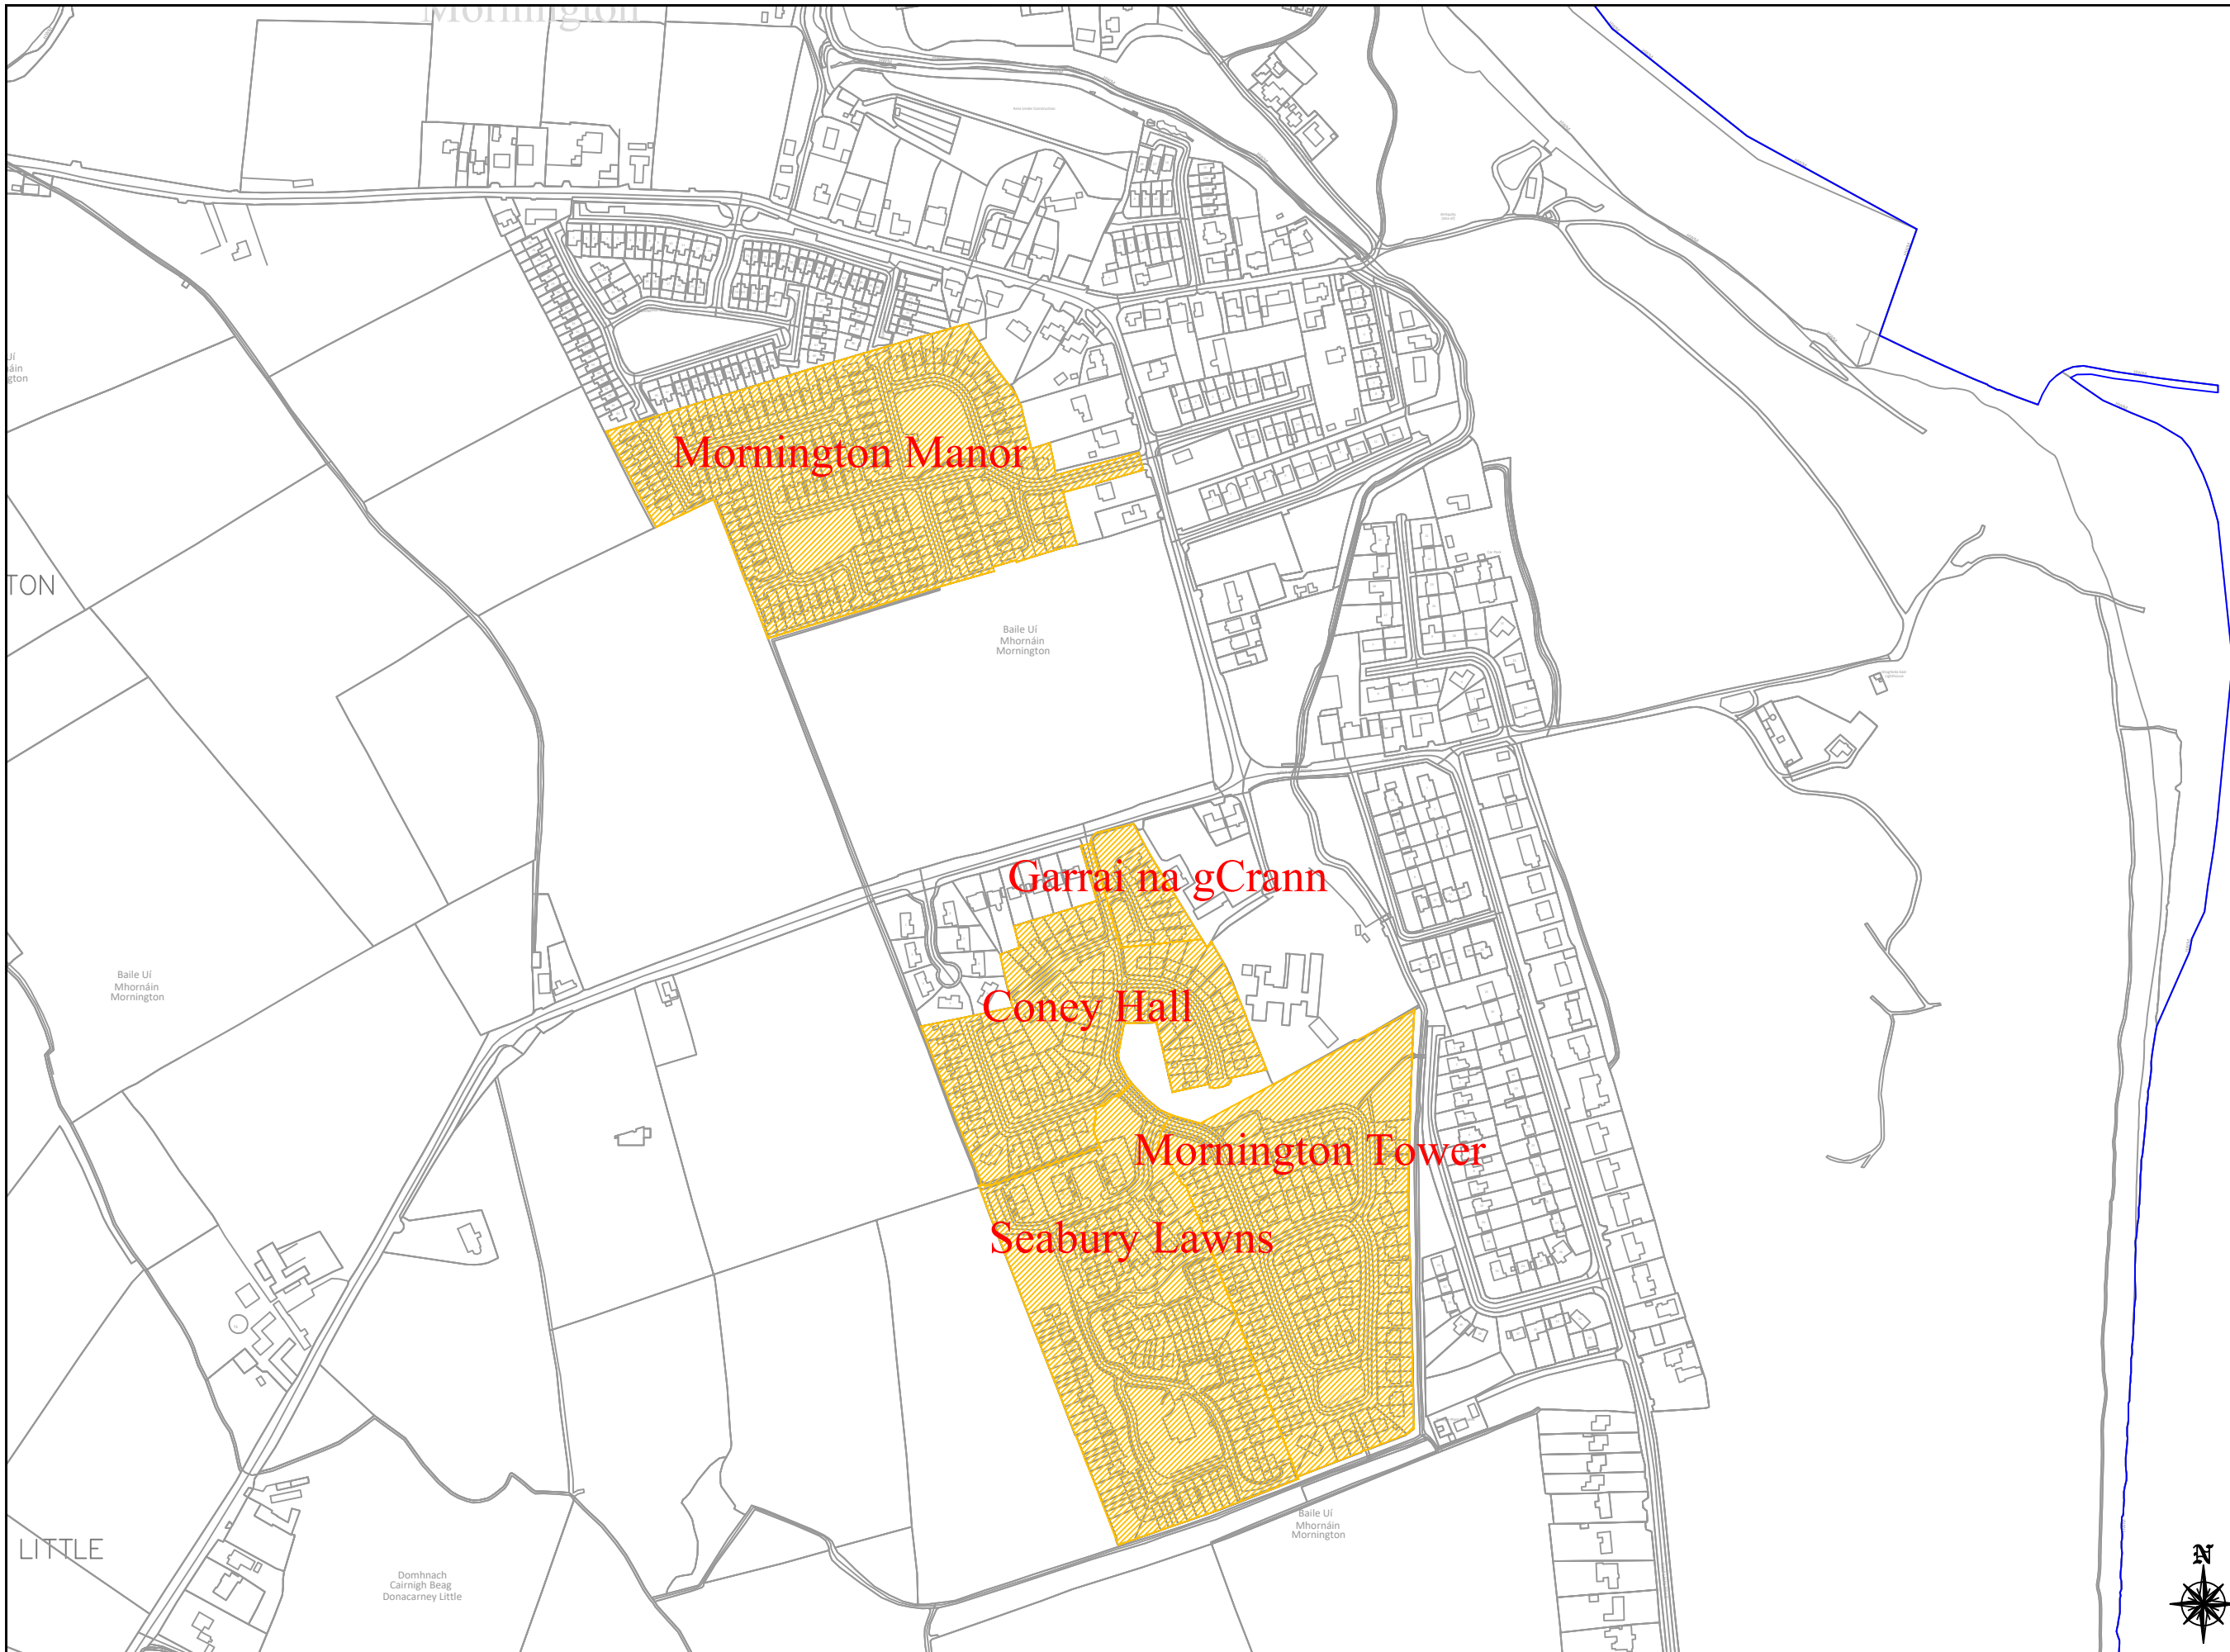

GENERAL NOTES

1. This drawing is the property of Meath County Council, it is a confidential document and must not be copied, used, or reproduced without prior written consent.
2. Unless stated otherwise, all levels refer to Ordnance Survey Datum, Malin Head, and all coordinates refer to Irish Transverse Mercator (ITM) Grid.
3. DO NOT SCALE, use figured dimensions only, if in doubt ask.

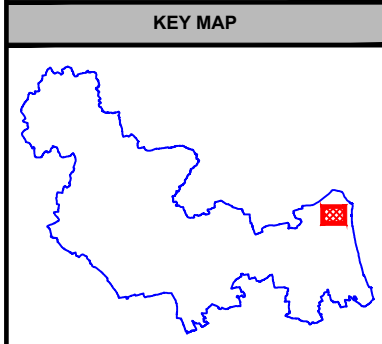

No.	Date	Amendment / Issue	Drn	Chk	App
A	Sep 2017	Issued for Bye - Law			A.O. P.P. N.W.

Stage: **Bye - Law**

Comhairle Chontae na Mí
Meath
County Council




Buvinda House, Dublin Road, Navan, Co Meath C15 Y291
T: 046 909 7000 F: 046 909 7001 W: www.meath.ie

Project:
**2023 Housing Estate
Special Speed Limits**

Title:
**Location: -
Mornington -
Laytown - Bettystown MD**


Drawn by: A.P.	Checked by: P.MCK.	Approved by: P.P.
File Reference: TRA-11-07-01-15-99		
Scale: 1:5000 @ A3	Drg. No: HELB12	Rev: A
Date: 04/09/2023		



comhairle chontae na mí
meath county council


This Drawing may contain Ordnance Survey Ireland Mapping
OSI Licence No. 2023/31/CCMA/Meath County Council

A3




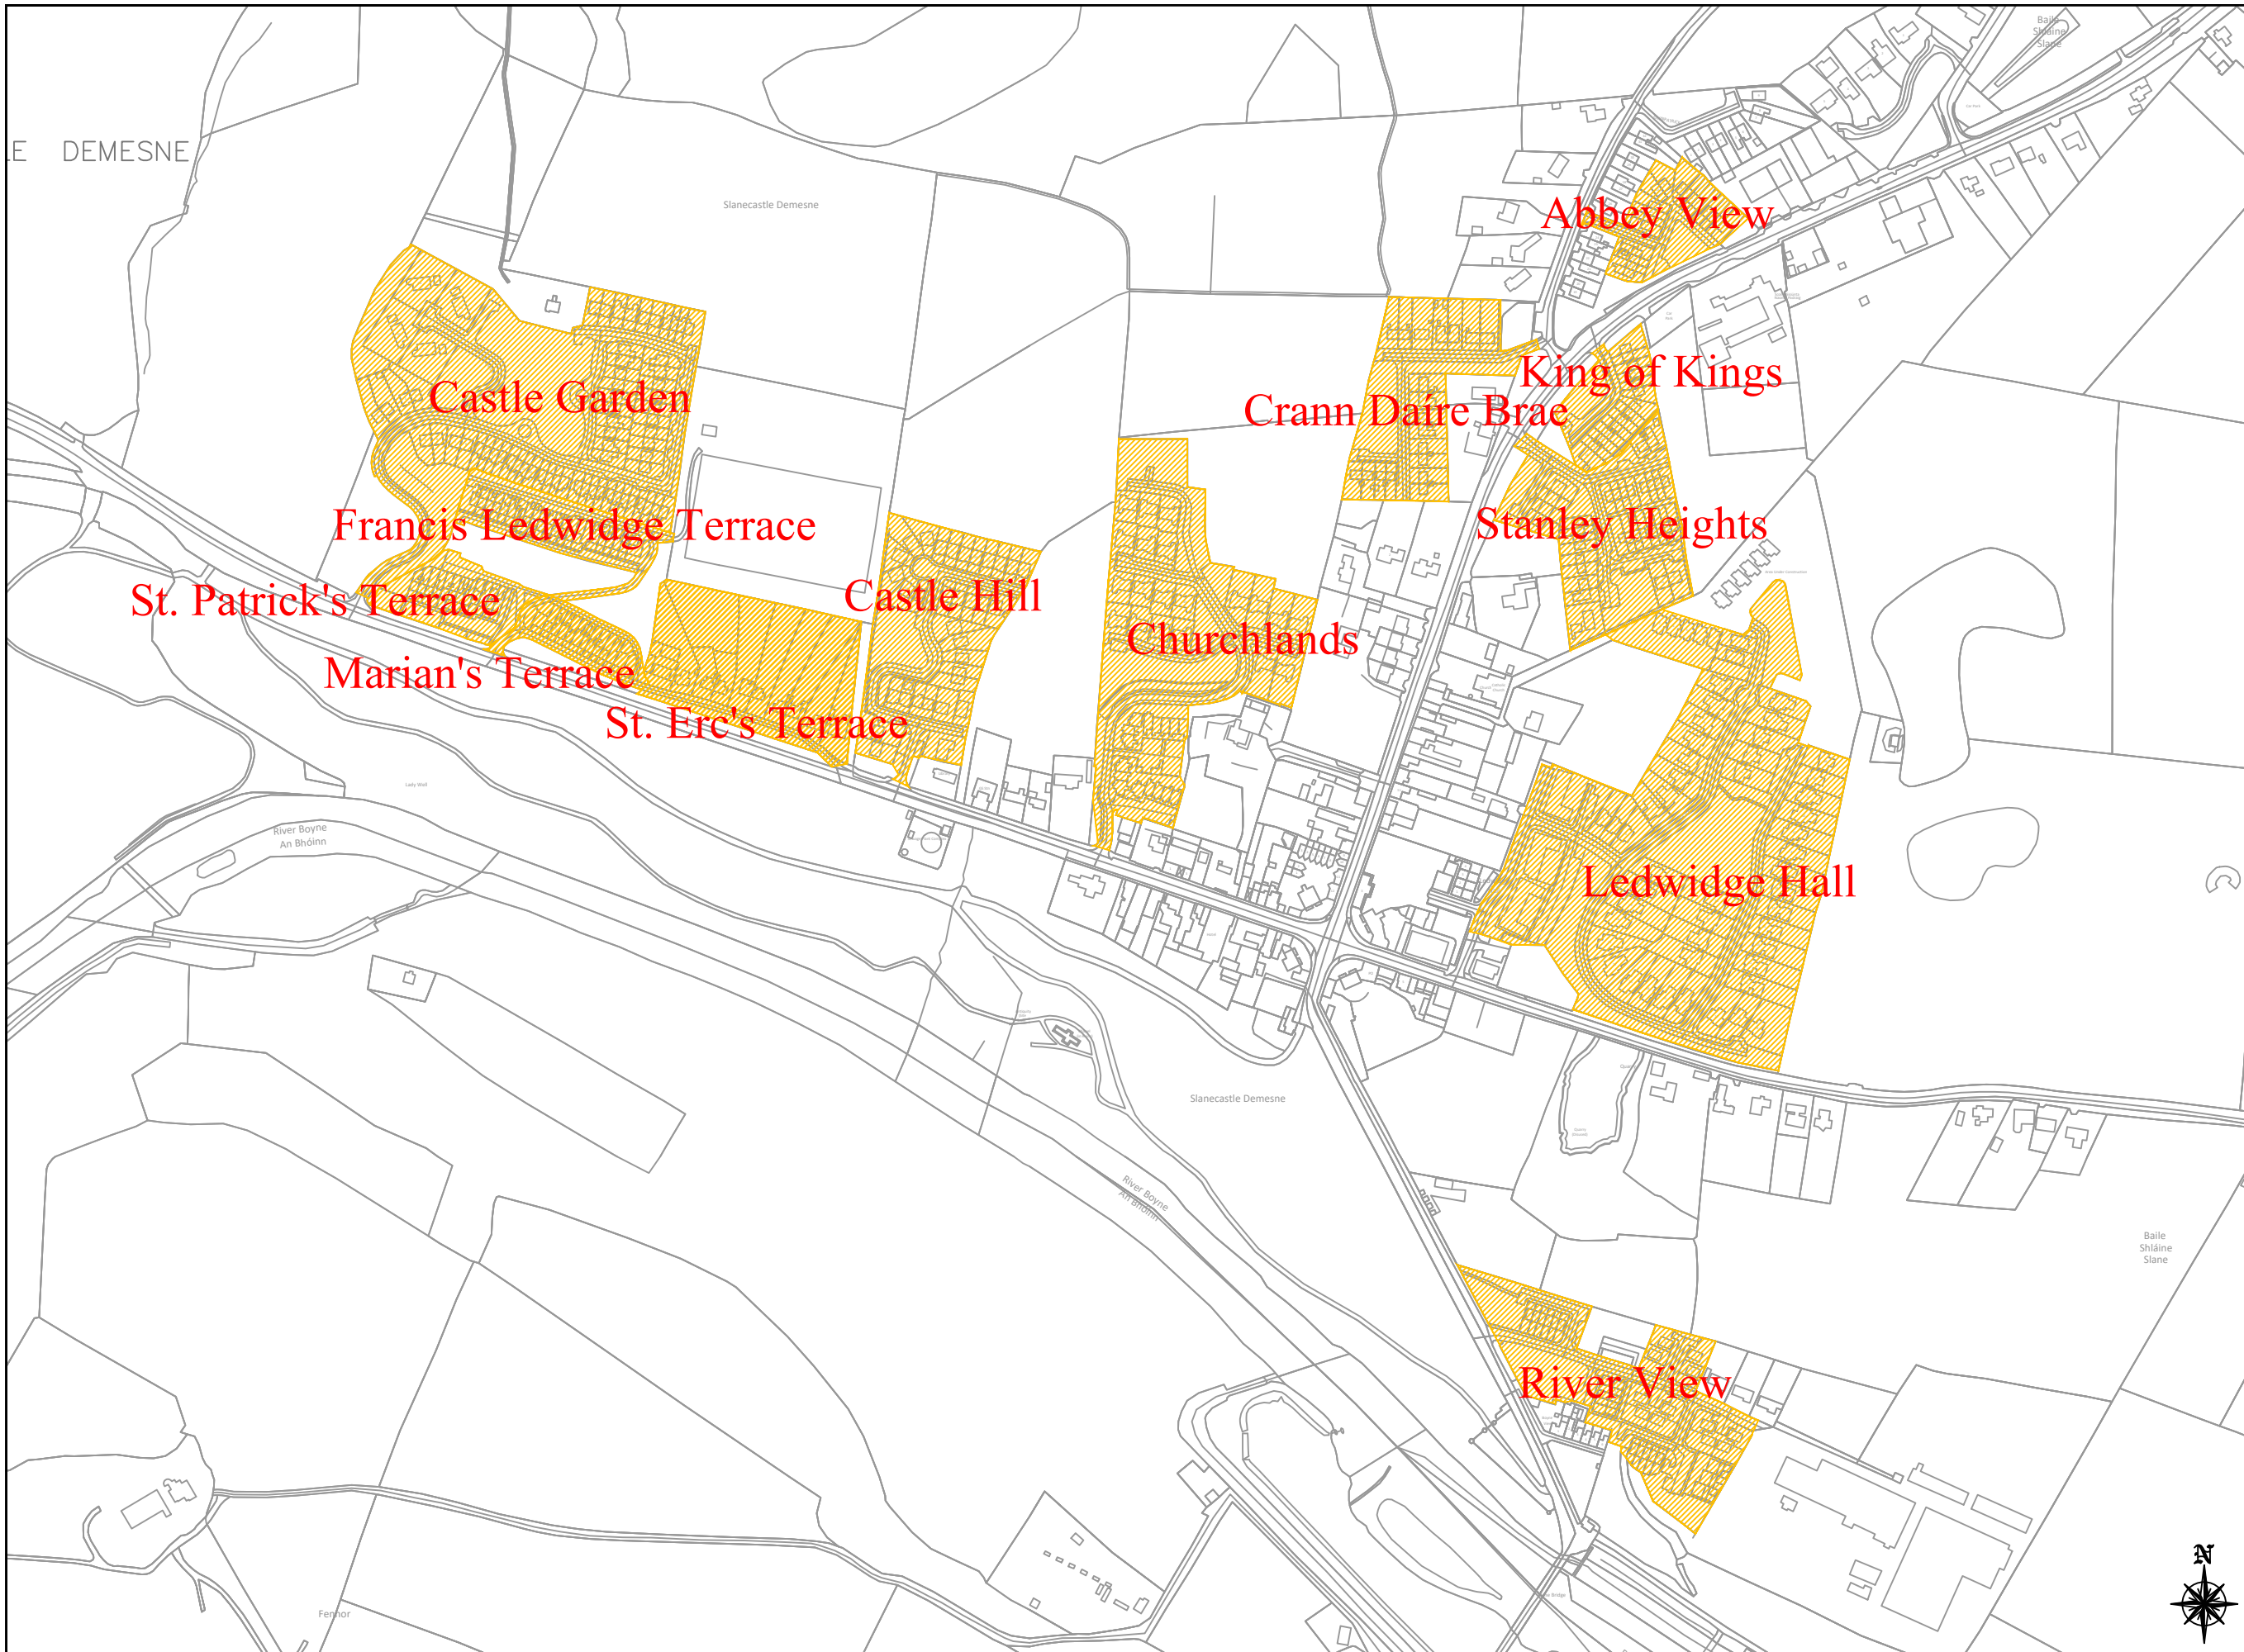
SCALE 1:5000

LEGEND




30km/hr Speed Limit Zone





GENERAL NOTES

1. This drawing is the property of Meath County Council, it is a confidential document and must not be copied, used, or reproduced without prior written consent.
2. Unless stated otherwise, all levels refer to Ordnance Survey Datum, Malin Head, and all coordinates refer to Irish Transverse Mercator (ITM) Grid.
3. DO NOT SCALE, use figured dimensions only, if in doubt ask.

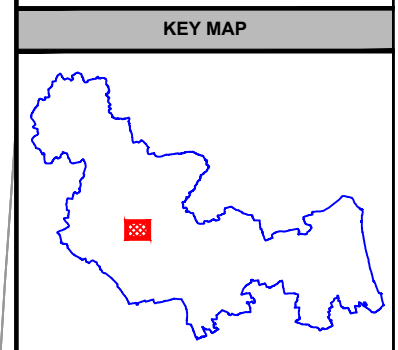

B	June 2021	Issued for Bye - Law	M.R.	P.MCK	P.P.
A	Sep 2017	Issued for Bye - Law	A.O.	P.P.	M.W.
No.	Date	Amendment / Issue	Drn	Chk	App

Stage: Bye - Law

Comhairle Chontae na Mí
Meath
 County Council



Buvinda House, Dublin Road, Navan, Co Meath C15 Y291
 T: 046 909 7000 F: 046 909 7001 W: www.meath.ie

Project:
**2023 Housing Estate
 Special Speed Limits**


Title:
 Location: -
 Slane -
 Laytown - Bettystown MD

Drawn by: A.P. Checked by: P.MCK. Approved by: P.P.

File Reference: TRA-11-07-01-15-99

Scale: 1:5000 @ A3 Drg. No: **HELB13** Rev: **A**


Date: 04/09/2023



comhairle chontae na mí
 meath county council

This Drawing may contain Ordnance Survey Ireland Mapping
 OSI Licence No. 2023/31/CCMA/Meath County Council

A3



SCALE 1:5000

LEGEND



30km/hr Speed Limit Zone

