


**GENERAL NOTES**

1. This drawing is the property of Meath County Council, it is a confidential document and must not be copied, used, or reproduced without prior written consent.
2. Unless stated otherwise, all levels refer to Ordnance Survey Datum, Malin Head, and all coordinates refer to Irish Transverse Mercator (ITM) Grid.
3. DO NOT SCALE, use figured dimensions only, if in doubt ask.

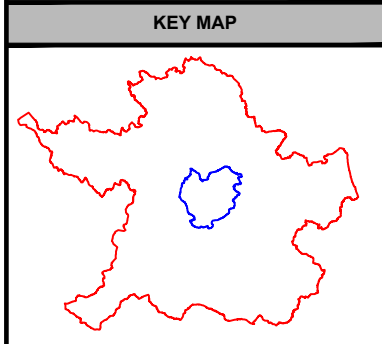

C	Sep 2023	Issued for Bye - Law	A.P.	P.MCK.	P.P.
B	May 2021	Issued for Bye - Law	M.R.	P.MCK.	P.P.
A	Sep 2017	Issued for Bye - Law	A.O.	P.P.	M.W.
No.	Date	Amendment / Issue	Drn	Chk	App

Stage: Bye - Law

Comhairle Chontae na Mí  
**Meath**  
County Council



Buvinda House, Dublin Road, Navan, Co Meath C15 Y291  
T: 046 909 7000 F: 046 909 7001 W: www.meath.ie

Project:  
**2023 Housing Estate  
Special Speed Limits**

Title:  
**Location: -  
Navan MD**

Drawn by: A.P.	Checked by: P.MCK.	Approved by: P.P.
File Reference: TRA-11-07-01-15-99		
Scale: NTS	Drg. No: HEN-Key Map	Rev: C
Date: 04/09/2023		




LEGEND



**GENERAL NOTES**

1. This drawing is the property of Meath County Council, it is a confidential document and must not be copied, used, or reproduced without prior written consent.
2. Unless stated otherwise, all levels refer to Ordnance Survey Datum, Malin Head, and all coordinates refer to Irish Transverse Mercator (ITM) Grid.
3. DO NOT SCALE, use figured dimensions only, if in doubt ask.

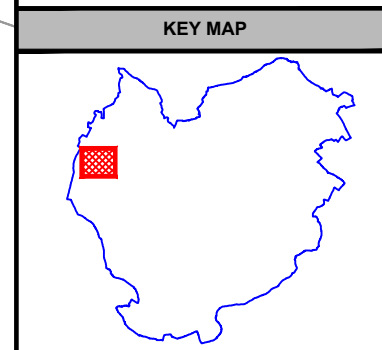

No.	Date	Amendment / Issue	Drn	Chk	App

Stage: **Bye - Law**

Comhairle Chontae na Mí  
**Meath**  
County Council




Buvinda House, Dublin Road, Navan, Co Meath C15 Y291  
T: 046 909 7000 F: 046 909 7001 W: www.meath.ie

Project:  
**2023 Housing Estate  
Special Speed Limits**

Title:  
**Location: -  
Bohermeen - Navan MD**

Drawn by: A.P.	Checked by: P.MCK.	Approved by: P.P.
File Reference: <b>TRA-11-07-01-15-99</b>		
Scale: 1:5000 @ A3	Drg. No: <b>HEN01</b>	Rev: -
Date: 04/09/2023		


**LEGEND**

 **30km/hr Speed Limit Zone**



**GENERAL NOTES**

1. This drawing is the property of Meath County Council, it is a confidential document and must not be copied, used, or reproduced without prior written consent.
2. Unless stated otherwise, all levels refer to Ordnance Survey Datum, Malin Head, and all coordinates refer to Irish Transverse Mercator (ITM) Grid.
3. DO NOT SCALE, use figured dimensions only, if in doubt ask.

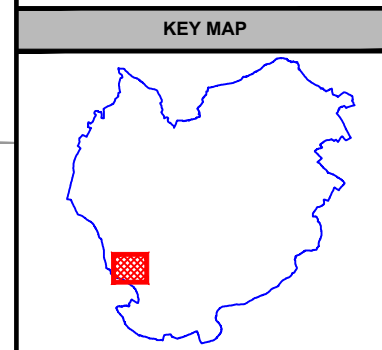

No.	Date	Amendment / Issue	Drn	Chk	App

Stage: **Bye - Law**

Comhairle Chontae na Mí  
**Meath**  
 County Council



Buvinda House, Dublin Road, Navan, Co Meath C15 Y291  
 T: 046 909 7000 F: 046 909 7001 W: www.meath.ie


Project:  
**2023 Housing Estate  
 Special Speed Limits**

Title:  
**Location: -  
 Dunderry - Navan MD**

Drawn by: A.P.	Checked by: P.MCK.	Approved by: P.P.
-------------------	-----------------------	----------------------

File Reference: **TRA-11-07-01-15-99**


Scale: 1:5000 @ A3	Drg. No: <b>HEN02</b>	Rev: -
Date: 04/09/2023		



**comhairle chontae na mí**  
 meath county council

This Drawing may contain Ordnance Survey Ireland Mapping  
 OSI Licence No. 2023/31/CCMA/Meath County Council

A3



SCALE 1:5000


**LEGEND**




**30km/hr Speed Limit Zone**

**GENERAL NOTES**

1. This drawing is the property of Meath County Council. It is a confidential document and must not be copied, used, or reproduced without prior written consent.
2. Unless stated otherwise, all levels refer to Ordnance Survey Datum, Malin Head, and all coordinates refer to Irish Transverse Mercator (ITM) Grid.
3. DO NOT SCALE, use figured dimensions only, if in doubt ask.

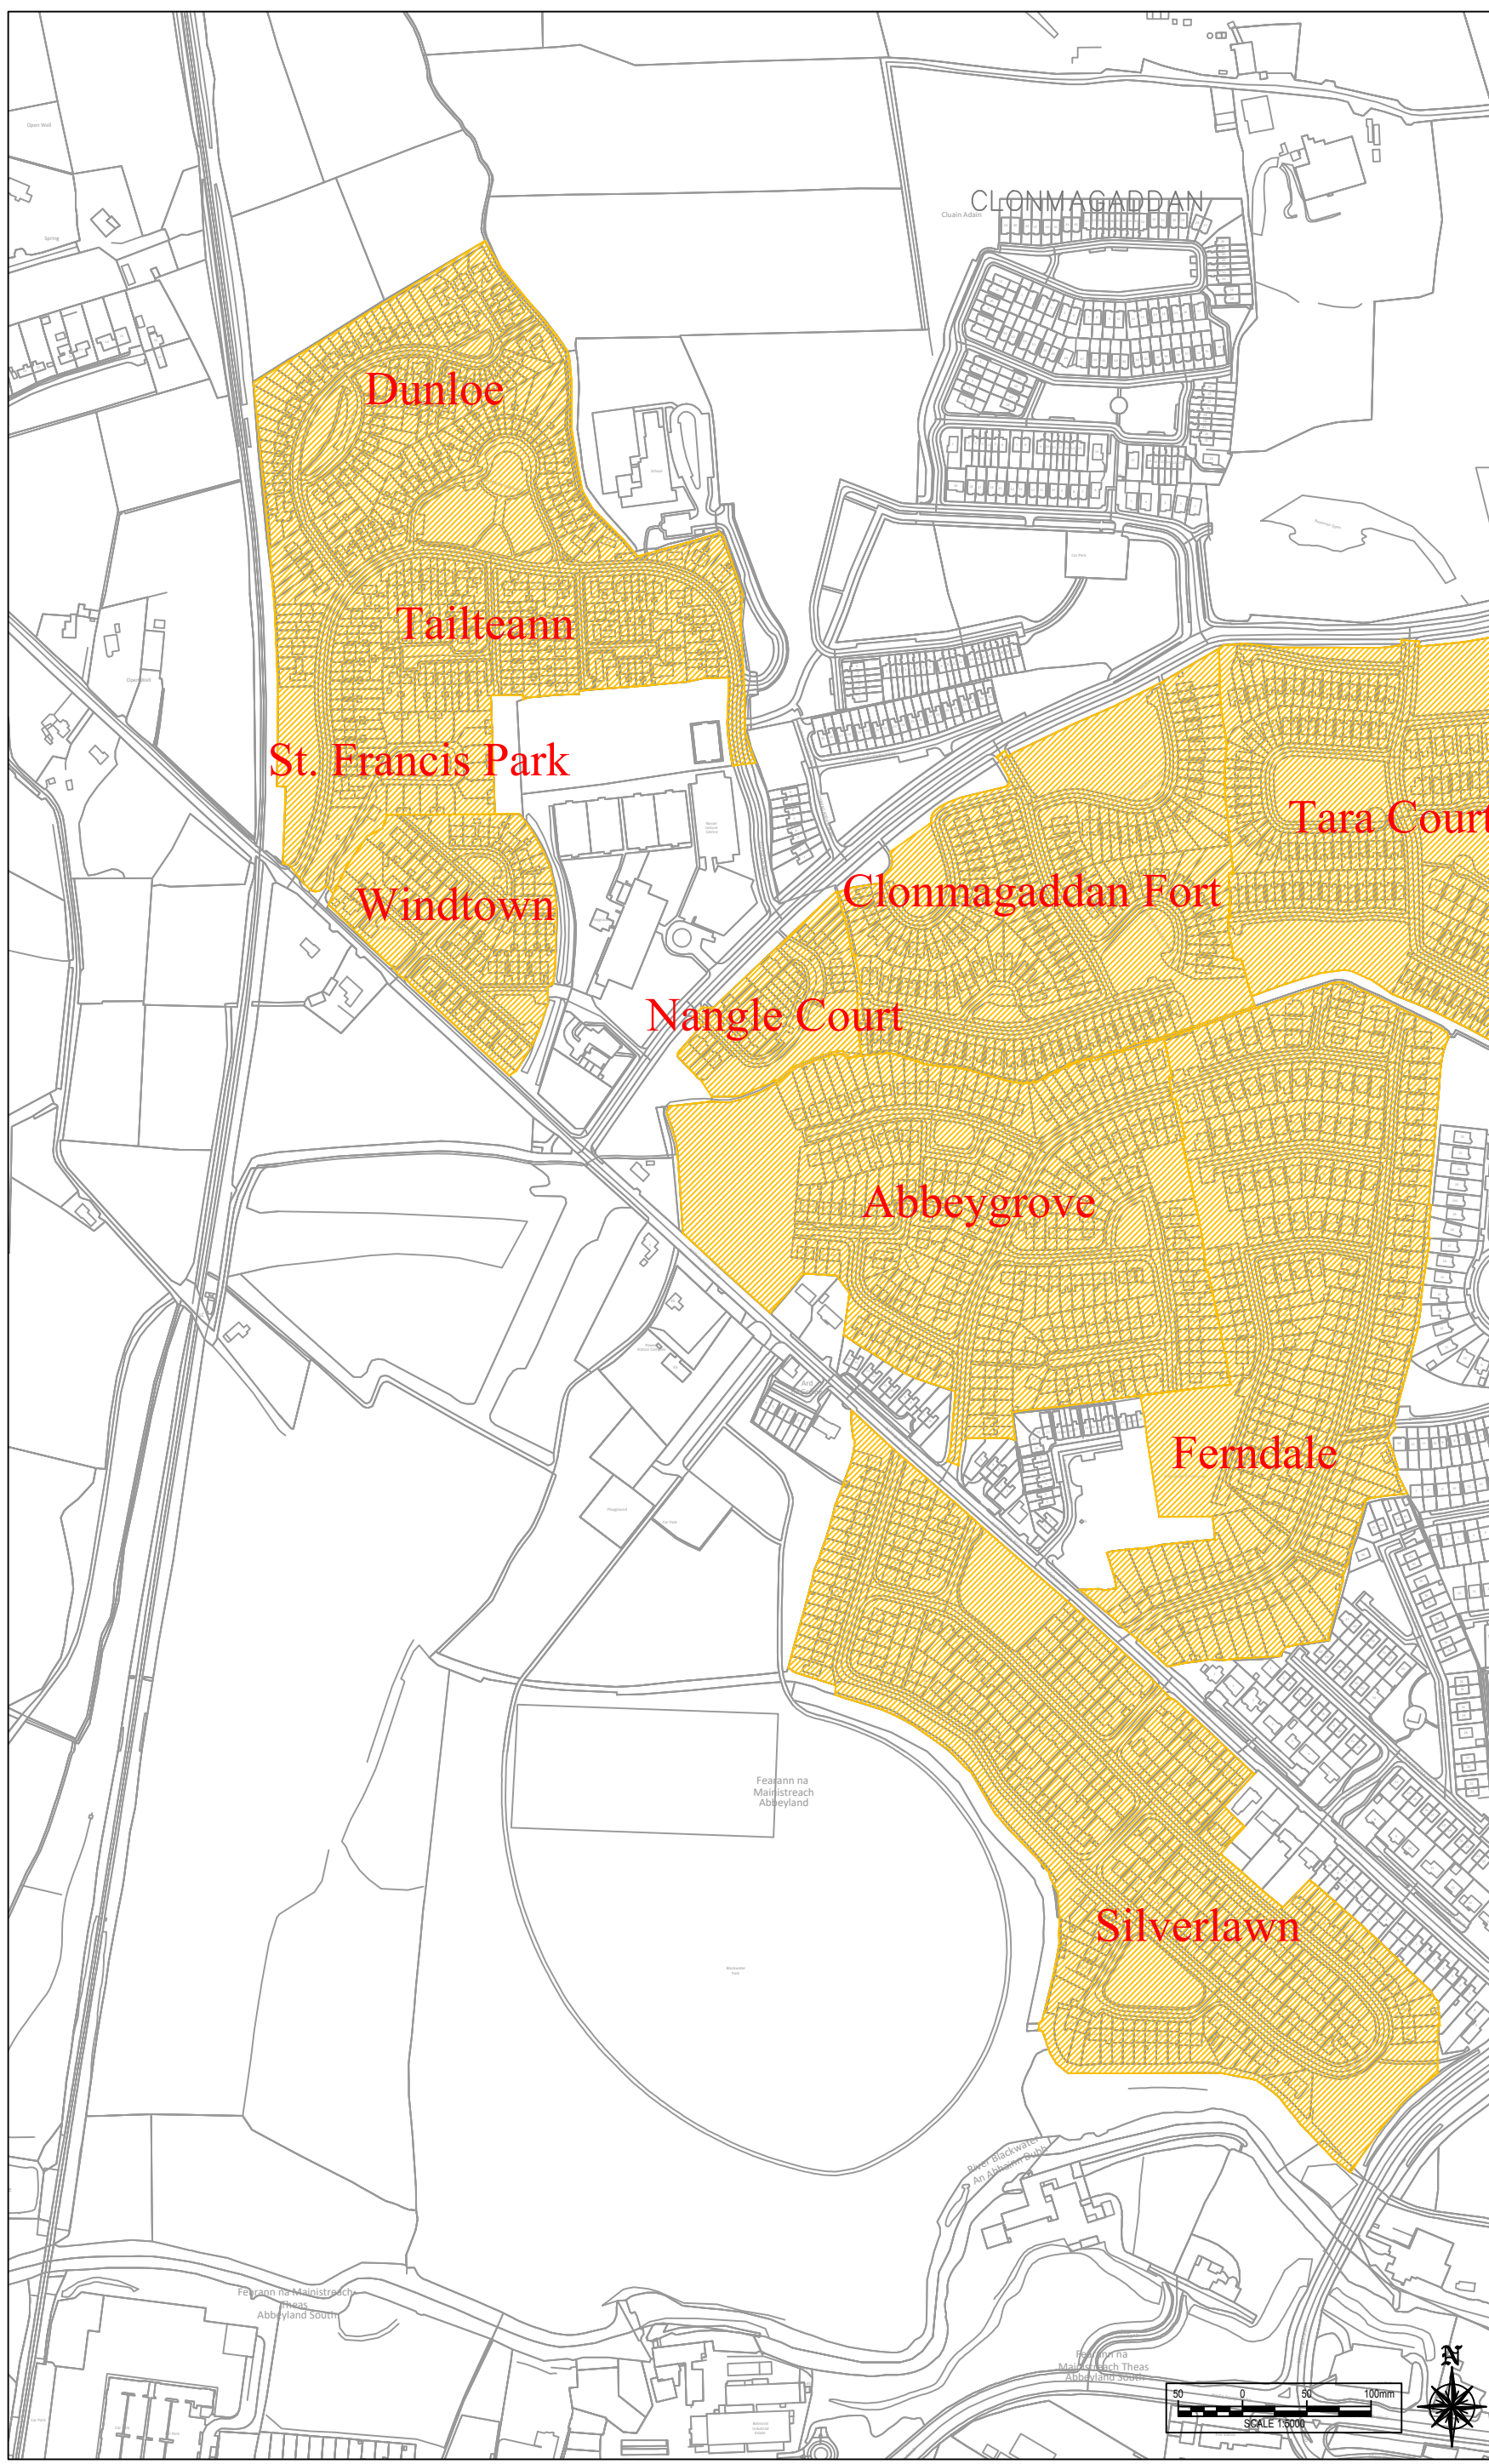

**KEY MAP**

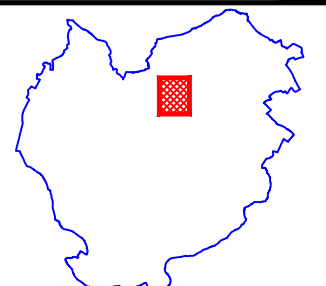

B	May 2021	Issued for Bye - Law	M.R. P.M.C.K.	P.P.
A	Sep 2017	Issued for Bye - Law	A.O. P.P.	M.W.
No.	Date	Amendment / Issue	Drm	Chk App


Stage: Bye - Law		
Drawn by:	Checked by:	Approved by:
A.P.	P.M.C.K.	P.P.
File Reference: TRA-11-07-01-15-99		
Scale: 1:5000 @ A3	Drg. No:	Rev:
Date: 04/09/2023	HEN03	B

**comhairle chontae na mí**  
meath county council

Buvinda House, Dublin Road, Navan, Co Meath C15 Y291  
T: 046 909 7000 F: 046 909 7001 W: www.meath.ie

This Drawing may contain Ordnance Survey Ireland Mapping  
OSI Licence No. 2023/31/CCMA/Meath County Council

**LEGEND**


 30km/hr Speed Limit Zone

Project: 2023 Housing Estate Special Speed Limits


Title: Location: - Navan - Navan MD

**GENERAL NOTES**

1. This drawing is the property of Meath County Council, it is a confidential document and must not be copied, used, or reproduced without prior written consent.
2. Unless stated otherwise, all levels refer to Ordnance Survey Datum, Malin Head, and all coordinates refer to Irish Transverse Mercator (ITM) Grid.
3. DO NOT SCALE, use figured dimensions only, if in doubt ask.

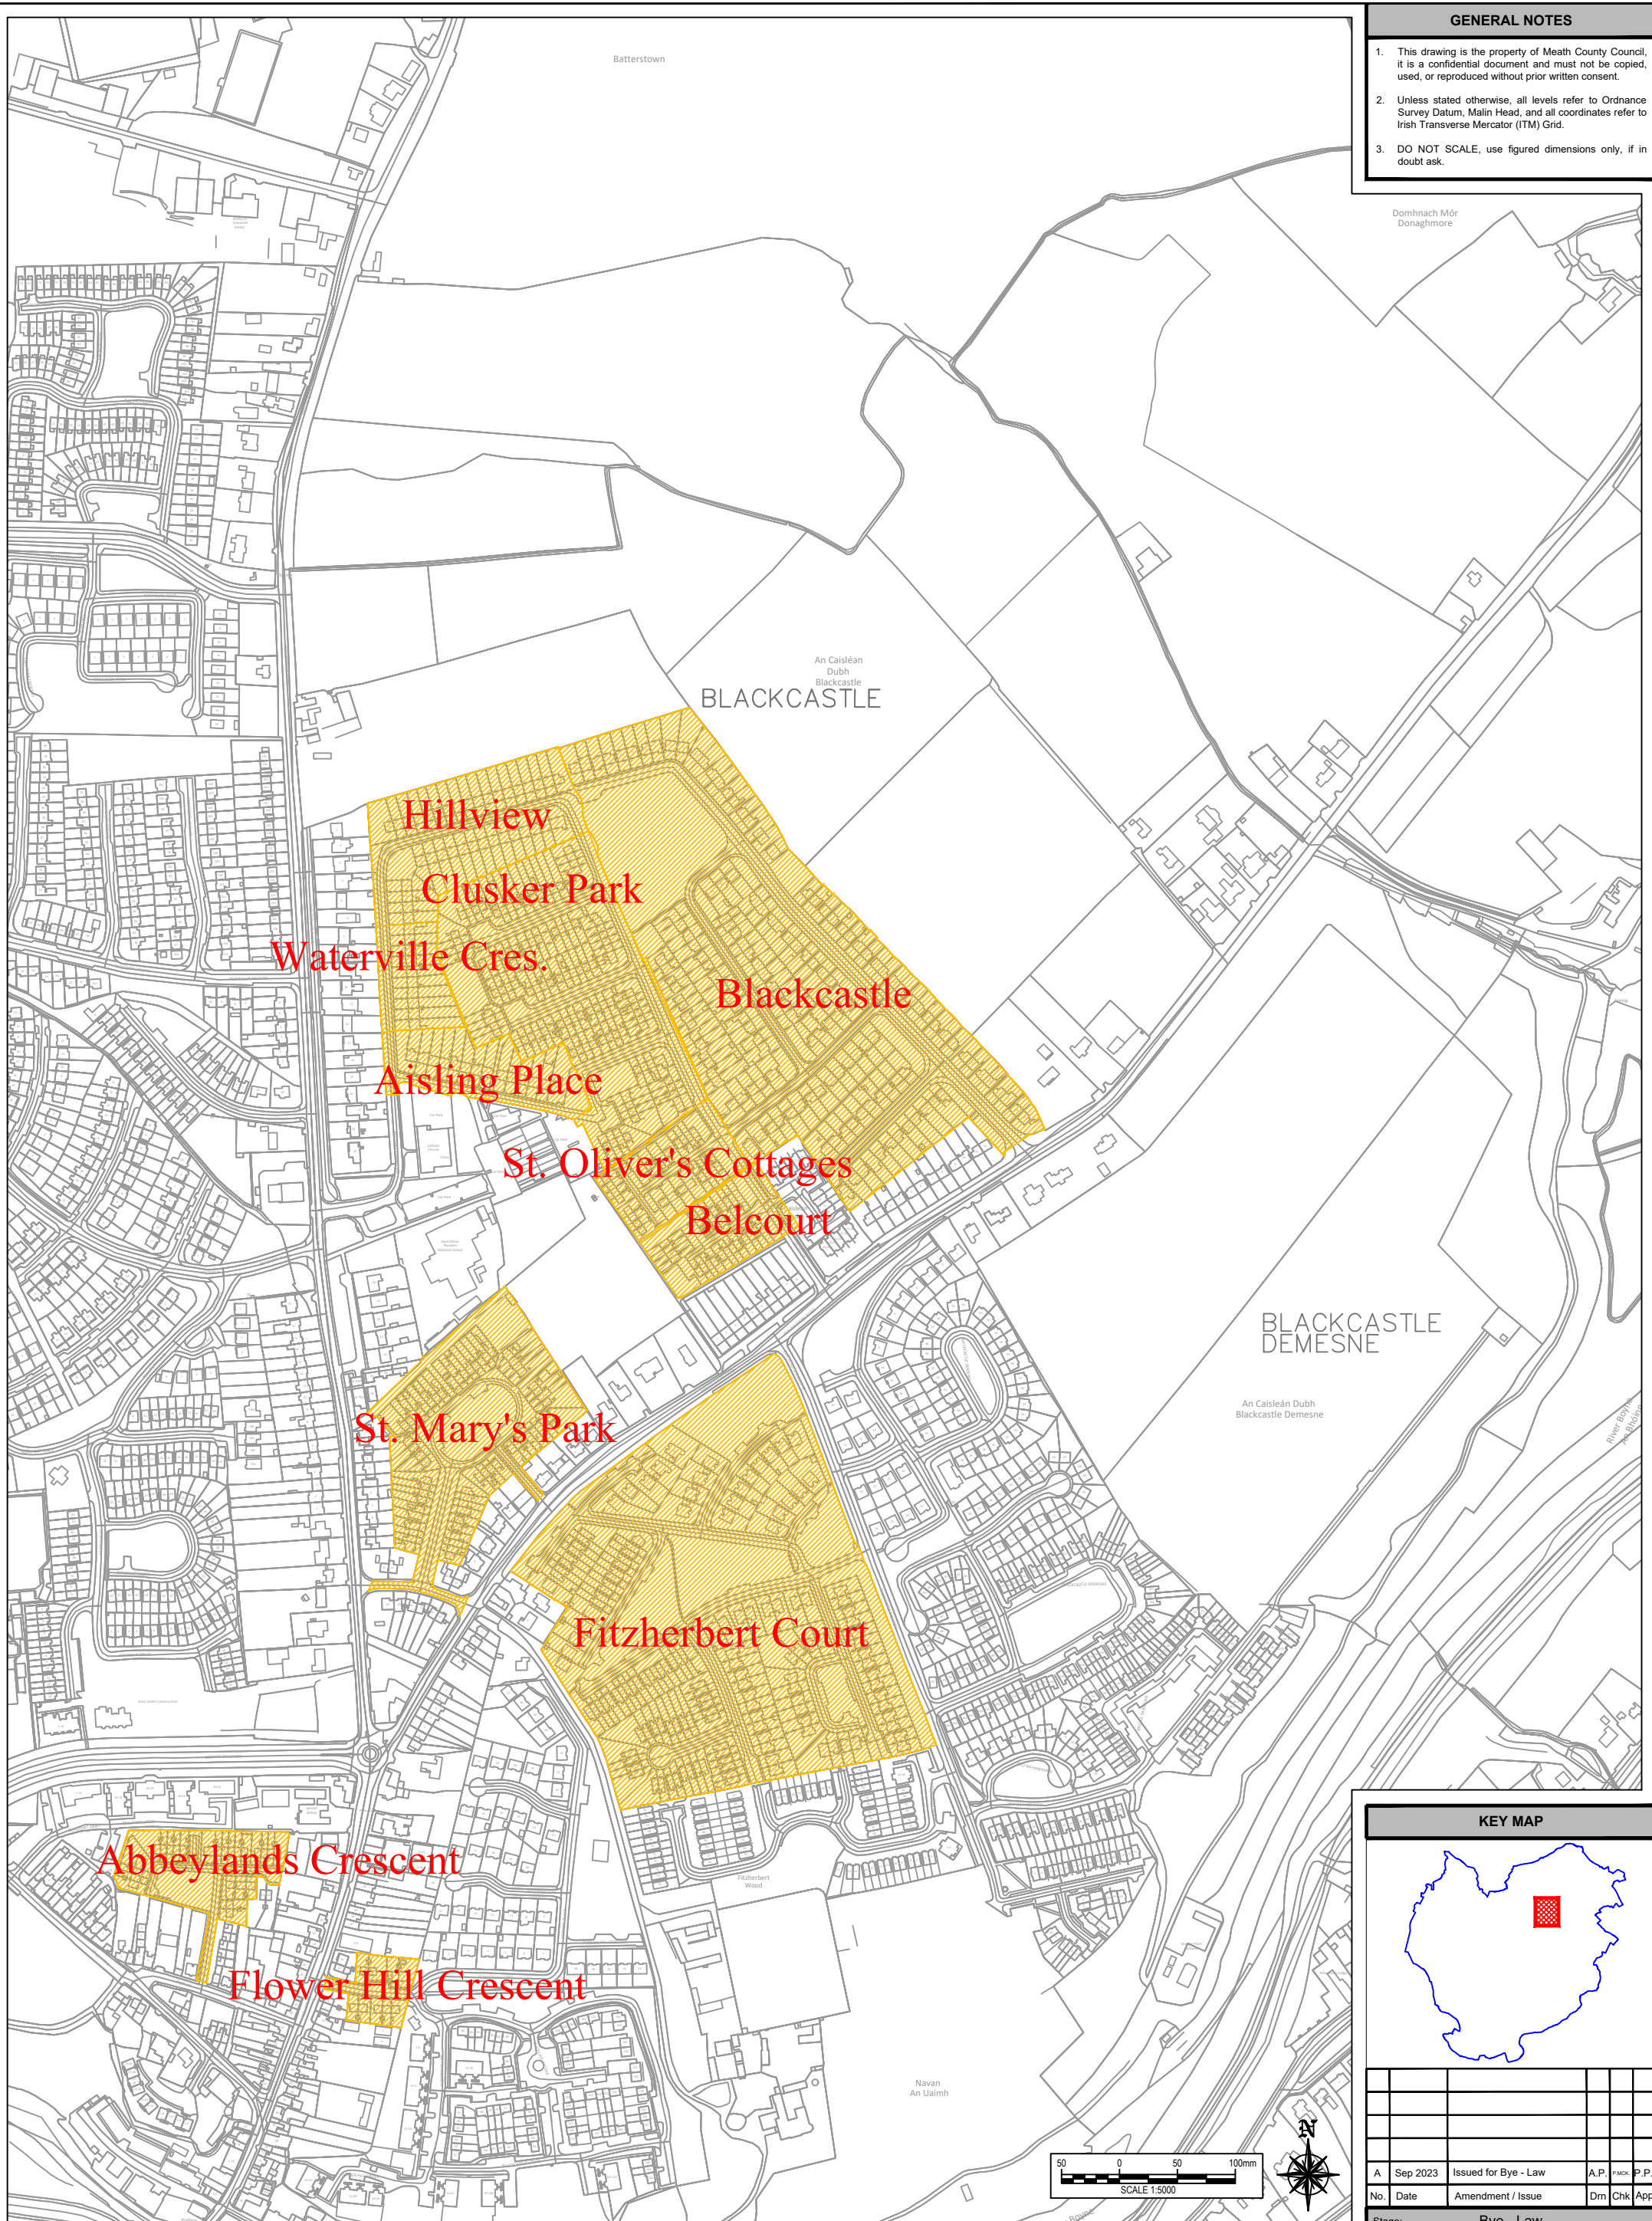

**KEY MAP**

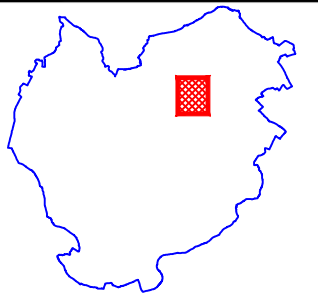

A	Sep 2023	Issued for Bye - Law	A.P.	Rev.	P.P.
No.	Date	Amendment / Issue	Drn	Chk	App


Stage: Bye - Law					
Drawn by:	Checked by:	Approved by:			
A.P.	P.MCK.	P.P.			
File Reference: TRA-11-07-01-15-99					
Scale: 1:5000 @ A3	Dr. No:	Rev:			
Date: 04/09/2023	HEN04	A			

**comhairle chontae na mí**  
meath county council

Buvinda House, Dublin Road, Navan, Co Meath C15 Y291  
T: 046 909 7000 F: 046 909 7001 W: www.meath.ie

This Drawing may contain Ordnance Survey Ireland Mapping  
OSI Licence No. 2023/31/CCMA/Meath County Council

**LEGEND**


 30km/hr Speed Limit Zone

Project: 2023 Housing Estate Special Speed Limits


Title: Location: - Navan - Navan MD

**GENERAL NOTES**

1. This drawing is the property of Meath County Council. It is a confidential document and must not be copied, used, or reproduced without prior written consent.
2. Unless stated otherwise, all levels refer to Ordnance Survey Datum, Malin Head, and all coordinates refer to Irish Transverse Mercator (ITM) Grid.
3. DO NOT SCALE, use figured dimensions only, if in doubt ask.

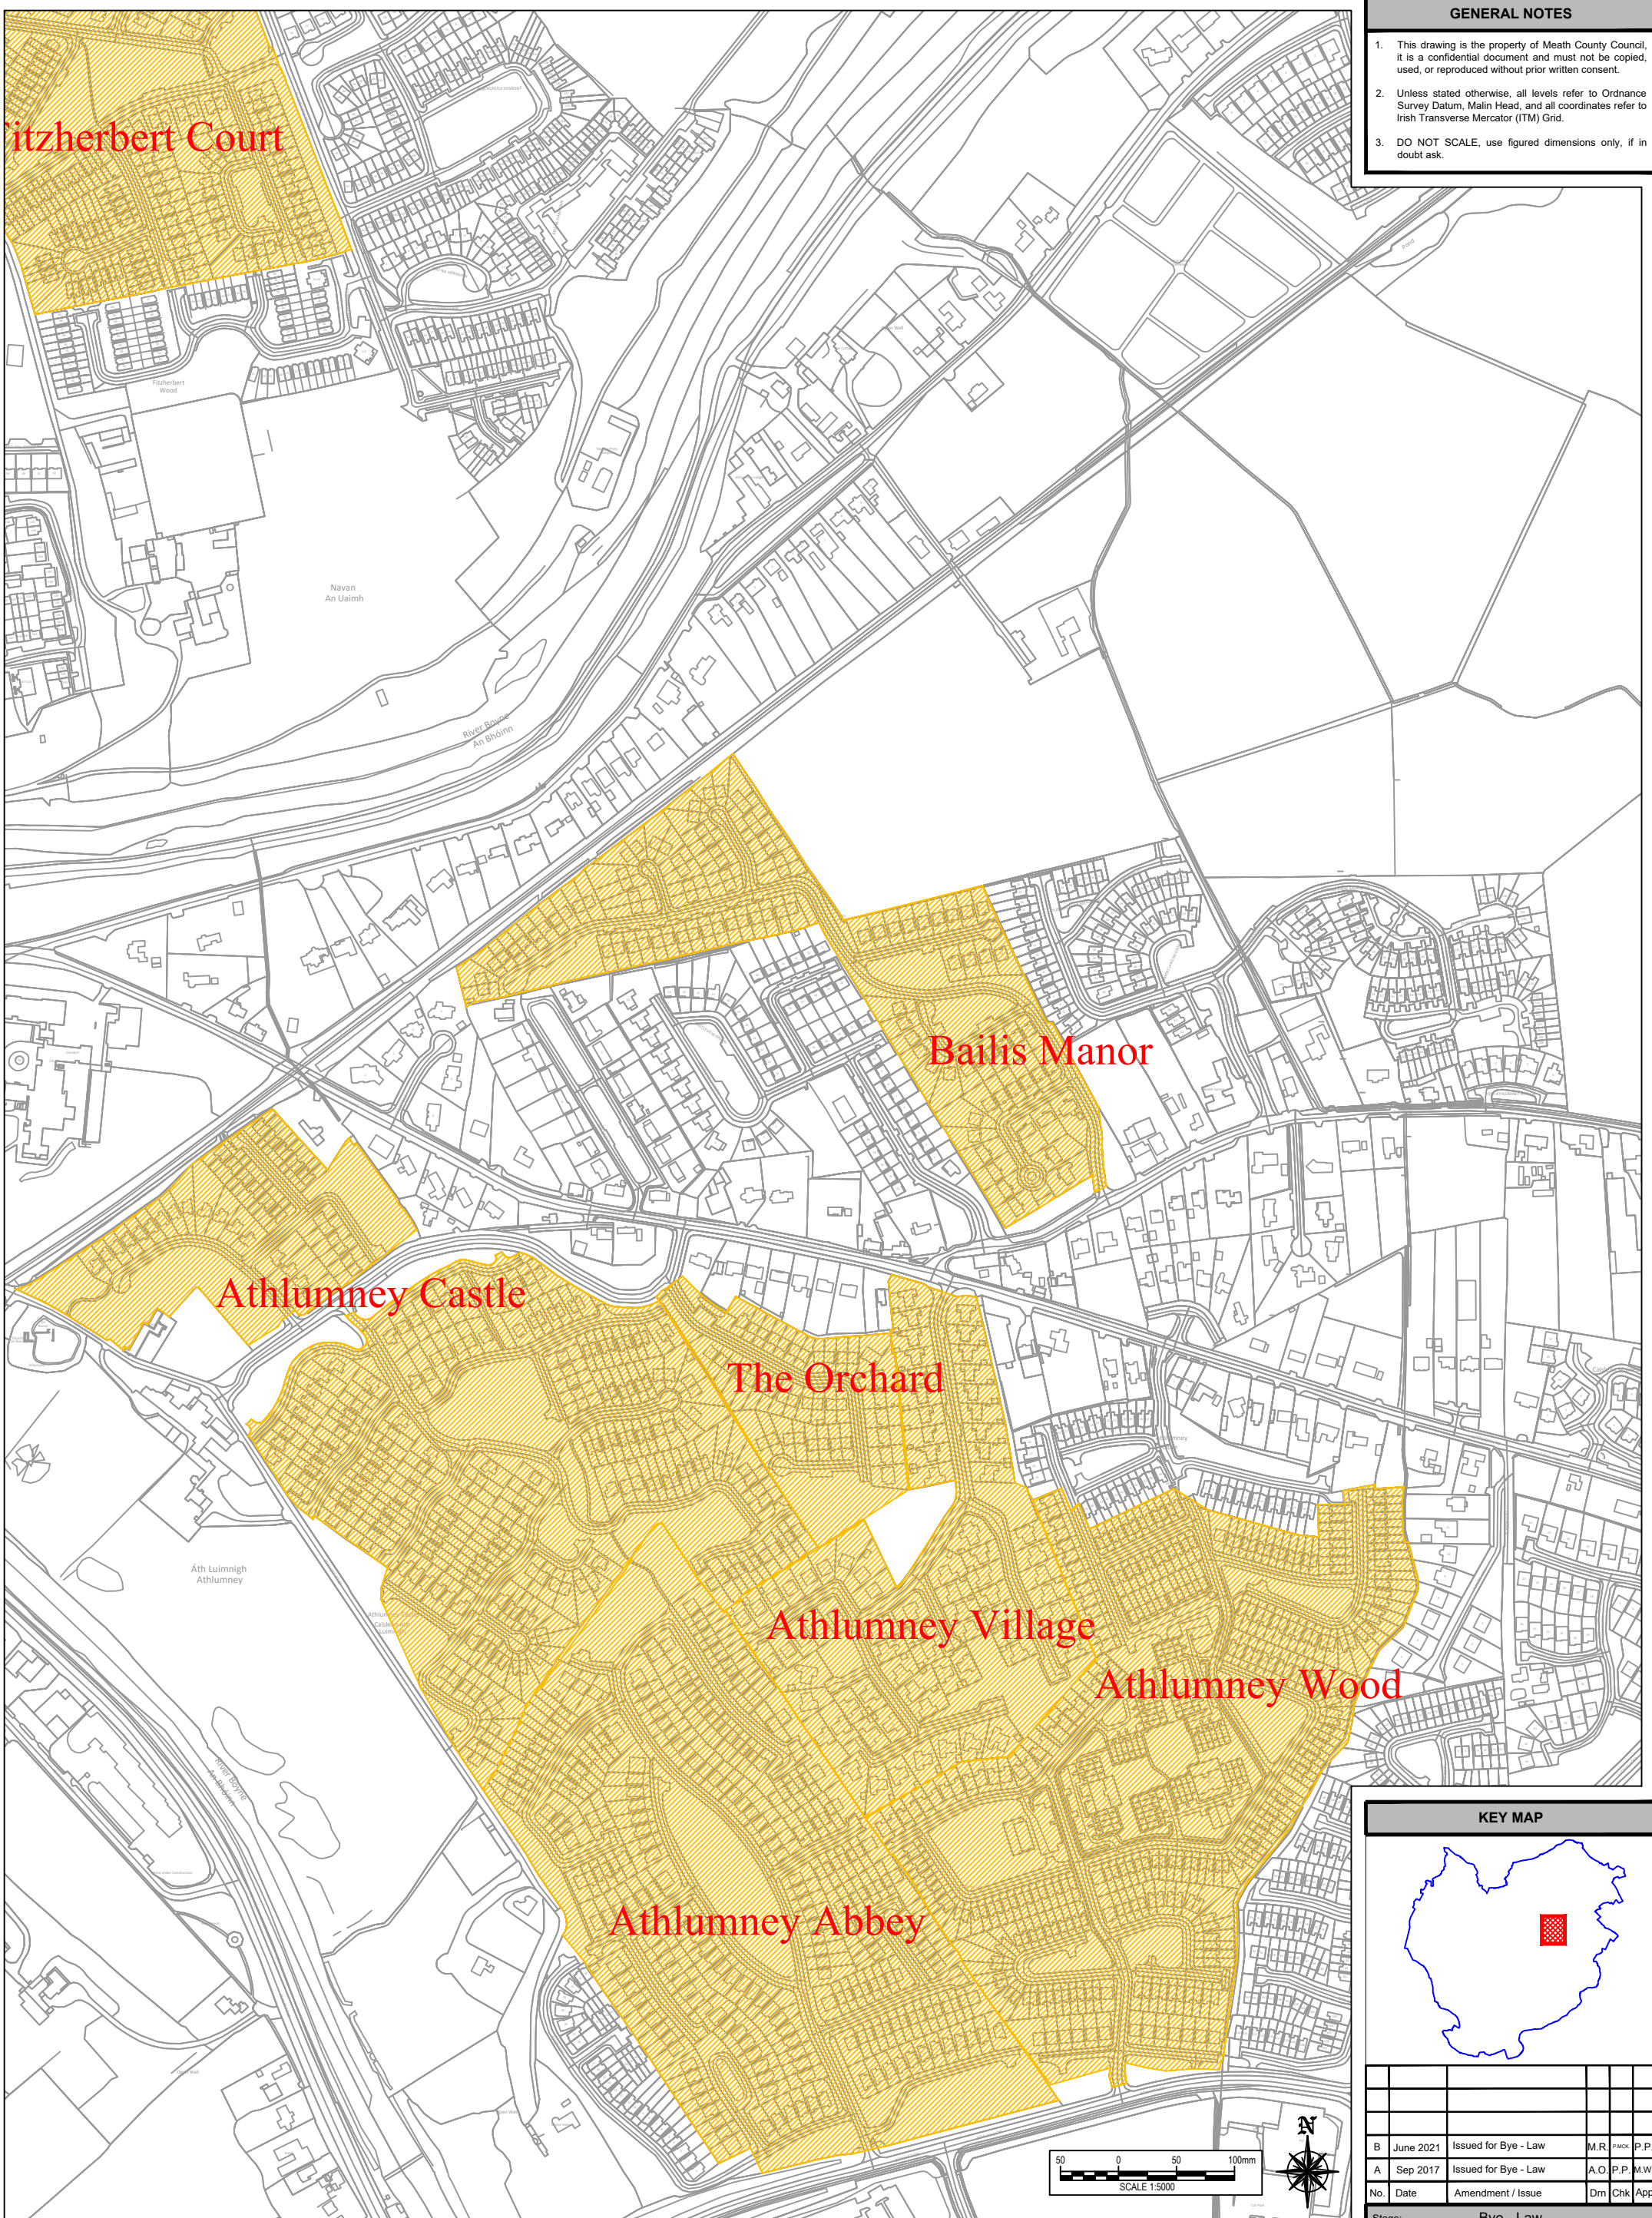


**KEY MAP**

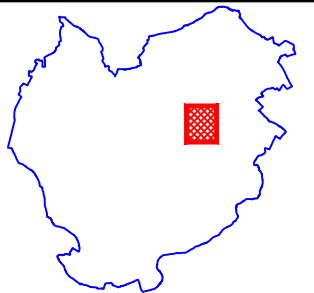


B	June 2021	Issued for Bye - Law	M.R.	P.P.
A	Sep 2017	Issued for Bye - Law	A.O.	P.P.
No.	Date	Amendment / Issue	Drn	Chk

Stage: Bye - Law		
Drawn by:	Checked by:	Approved by:
A.P.	P.MCK.	P.P.
File Reference: TRA-11-07-01-15-99		
Scale: 1:5000 @ A3	Drg. No:	Rev:
Date: 04/09/2023	HEN05	B

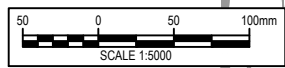

**LEGEND**



 30km/hr Speed Limit Zone

Project: 2023 Housing Estate Special Speed Limits


Title: Location: - Navan - Navan MD

**GENERAL NOTES**

1. This drawing is the property of Meath County Council, it is a confidential document and must not be copied, used, or reproduced without prior written consent.
2. Unless stated otherwise, all levels refer to Ordnance Survey Datum, Malin Head, and all coordinates refer to Irish Transverse Mercator (ITM) Grid.
3. DO NOT SCALE, use figured dimensions only, if in doubt ask.

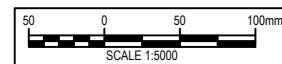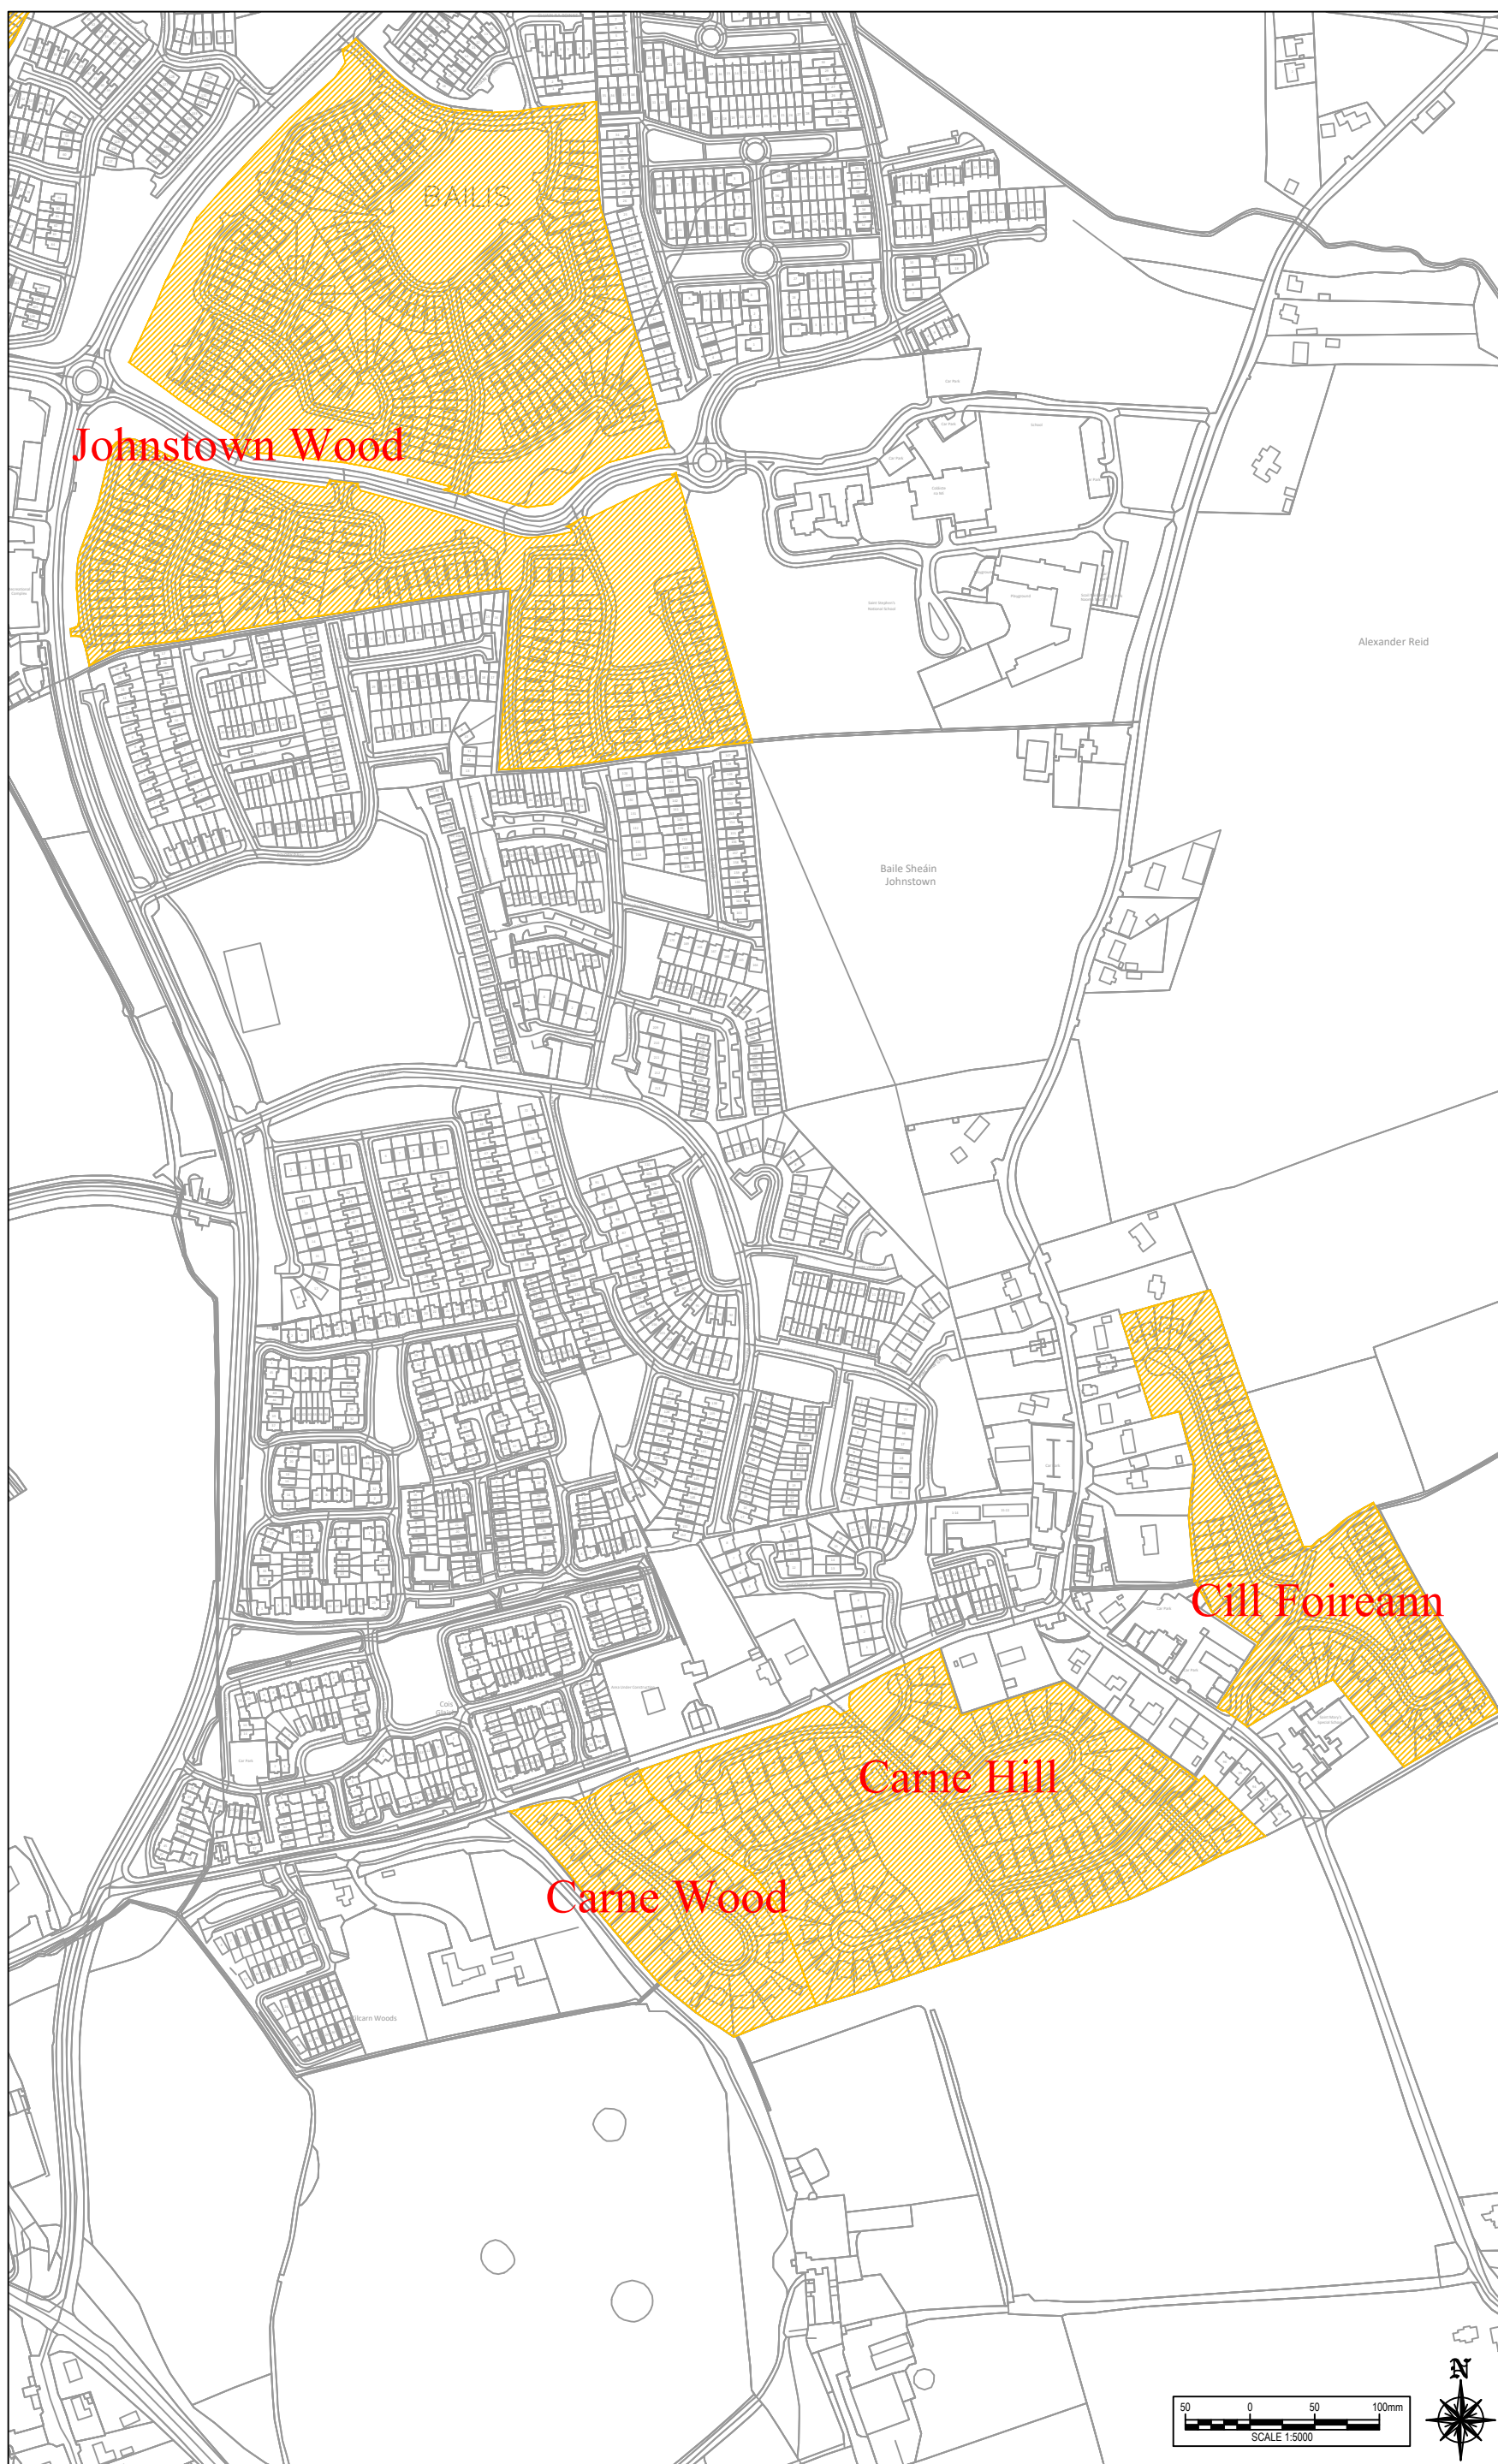

**KEY MAP**

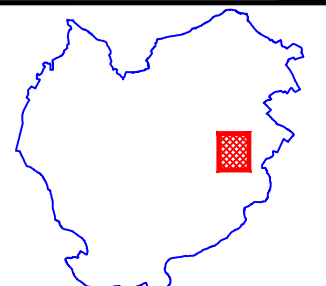

A	June 2021	Issued for Bye - Law	M.R.	rev:	P.P.
No.	Date	Amendment / Issue	Drn	Chk	App


Stage: Bye - Law					
Drawn by:	Checked by:	Approved by:			
A.P.	P.MCK.	P.P.			
File Reference: TRA-11-07-01-15-99					
Scale: 1:5000 @ A3	Dr. No:	Rev:			
Date: 04/09/2023	HEN06	A			

**comhairle chontae na mí**  
meath county council

Buvinda House, Dublin Road, Navan, Co Meath C15 Y291  
T: 046 909 7000 F: 046 909 7001 W: www.meath.ie

This Drawing may contain Ordnance Survey Ireland Mapping  
OSi Licence No. 2023/31/CCMA/Meath County Council

**LEGEND**


 30km/hr Speed Limit Zone

Project: 2023 Housing Estate Special Speed Limits


Title: Location: - Navan - Navan MD

**GENERAL NOTES**

1. This drawing is the property of Meath County Council, it is a confidential document and must not be copied, used, or reproduced without prior written consent.
2. Unless stated otherwise, all levels refer to Ordnance Survey Datum, Malin Head, and all coordinates refer to Irish Transverse Mercator (ITM) Grid.
3. DO NOT SCALE, use figured dimensions only, if in doubt ask.

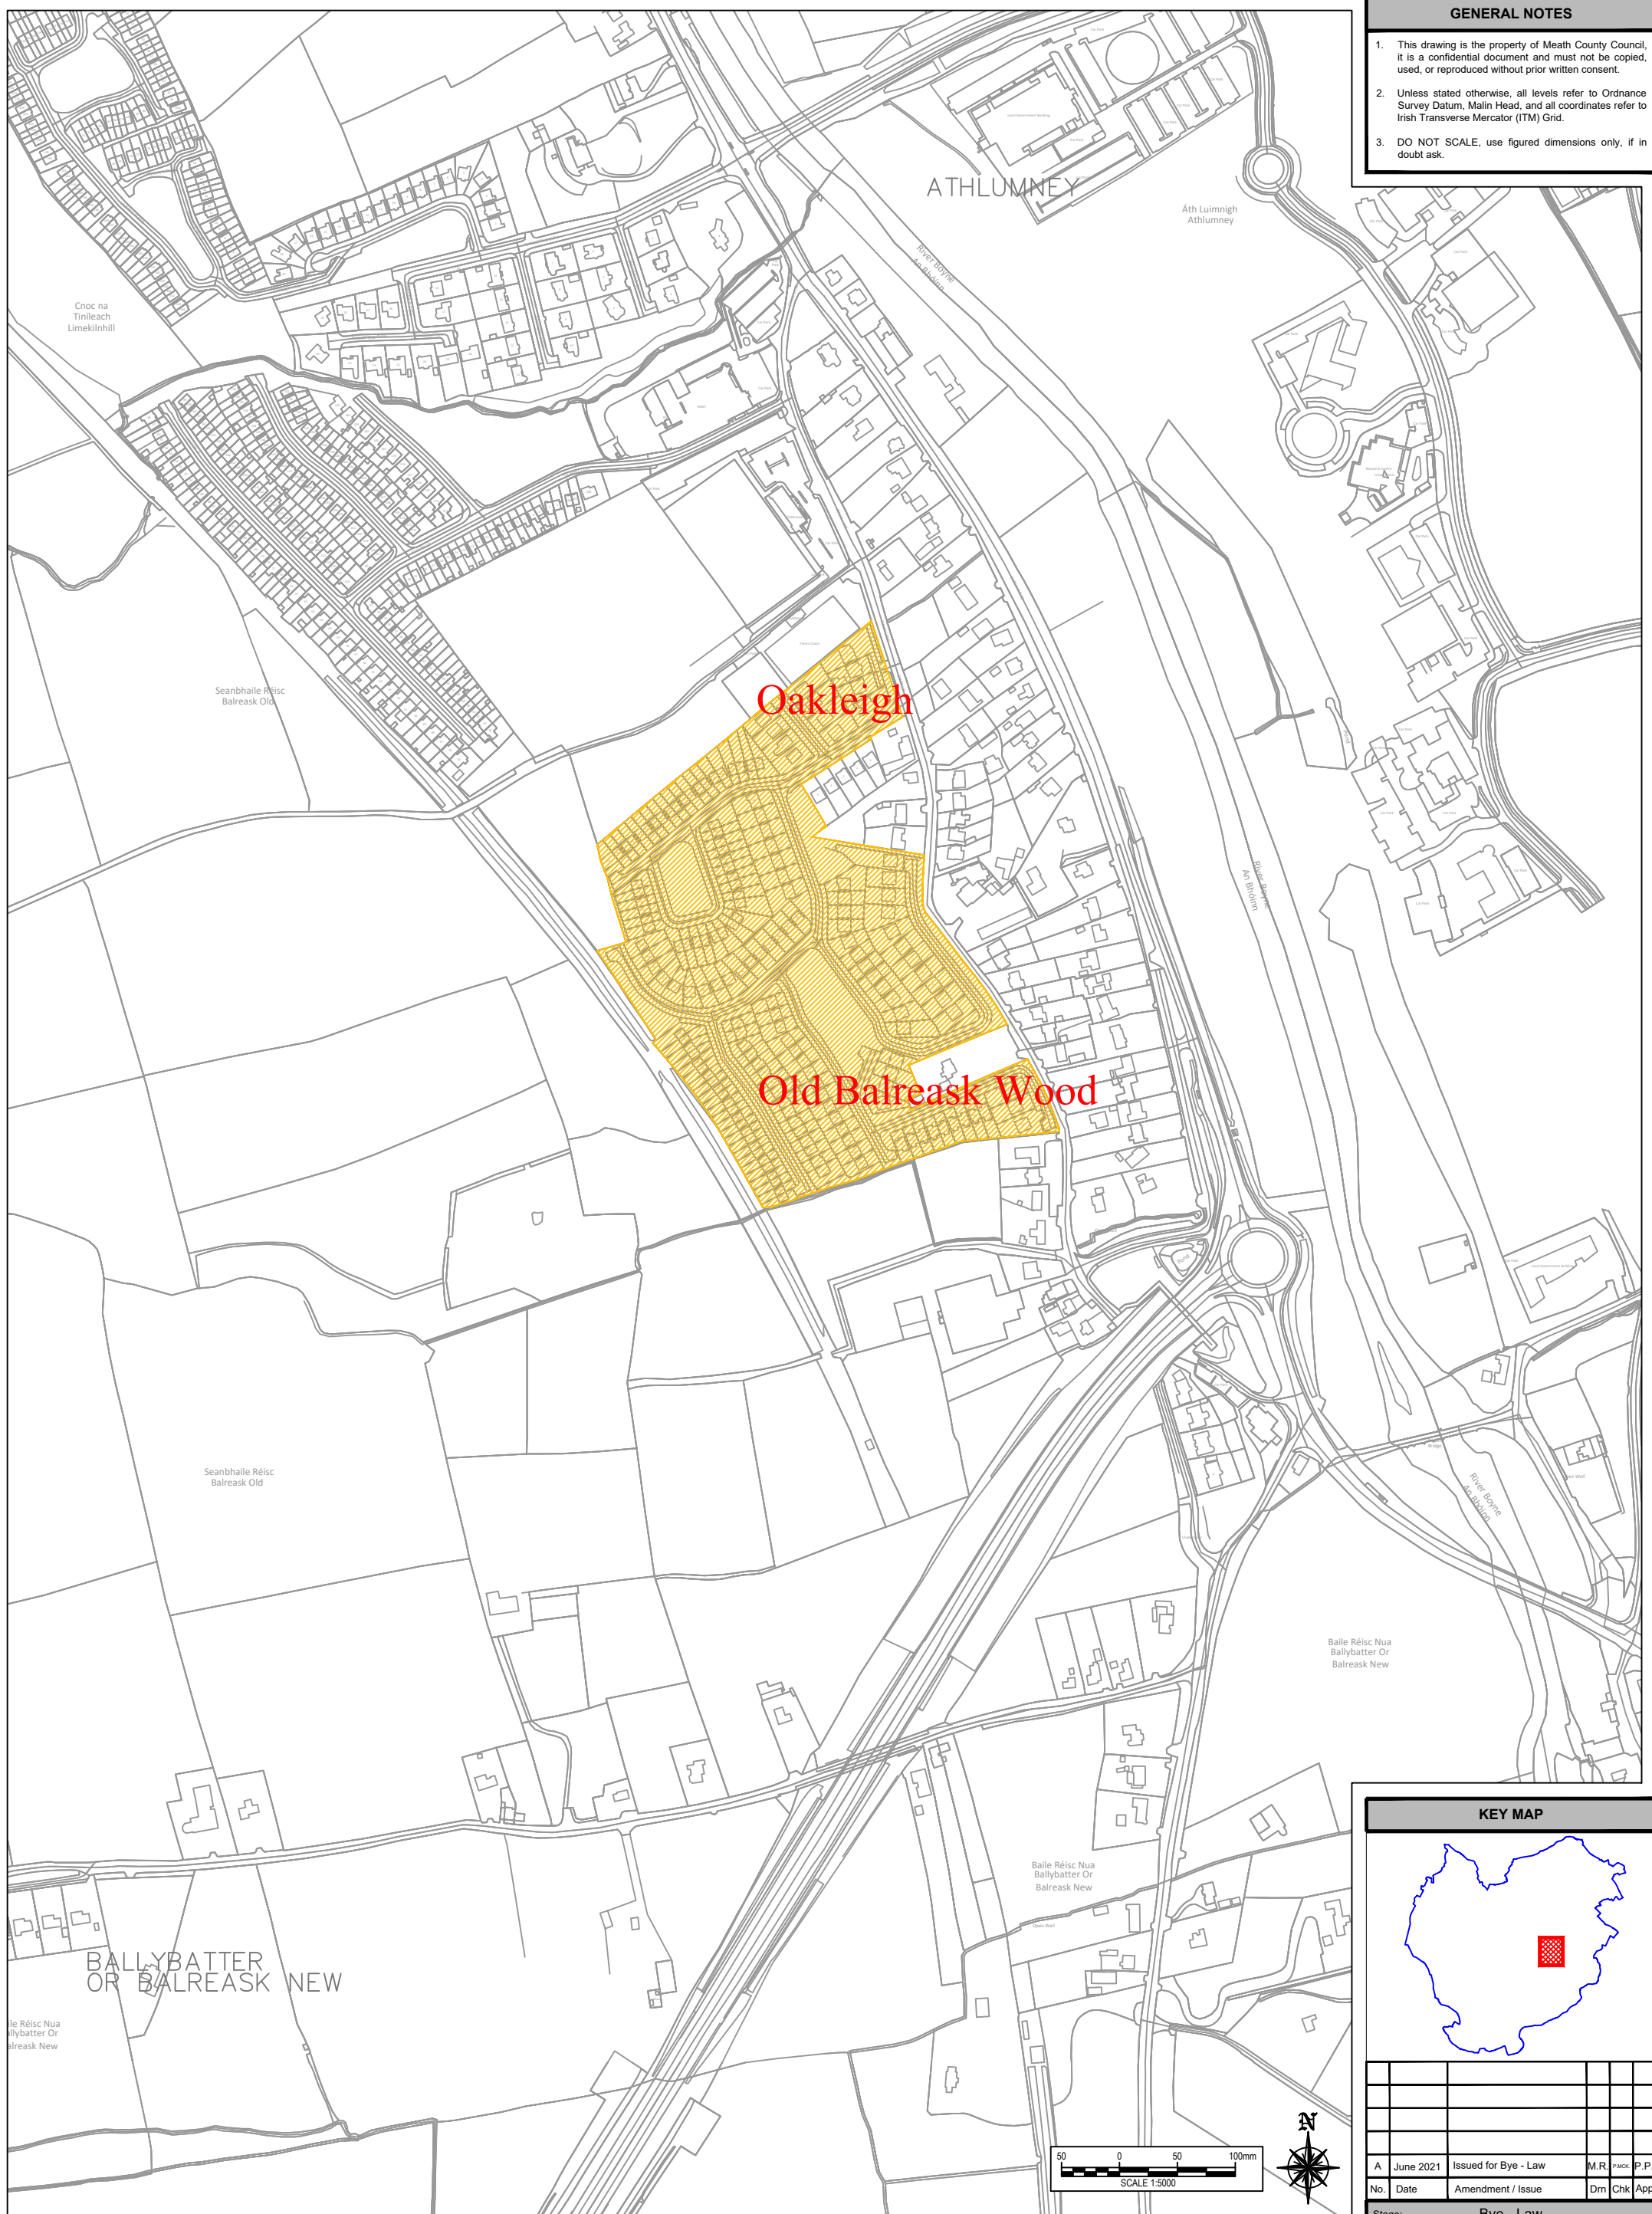

**KEY MAP**

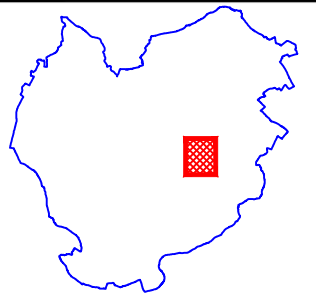


No.	Date	Amendment / Issue	Drn	Chk	App
A	June 2021	Issued for Bye - Law	M.R.	W.D.	P.P.

Stage: **Bye - Law**

Drawn by:	Checked by:	Approved by:
A.P.	P.MCK.	P.P.

File Reference: TRA-11-07-01-15-99

Scale: 1:5000 @ A3	Drn. No:	Rev:
Date: 04/09/2023	HEN07	A

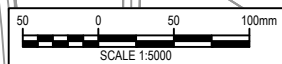


**comhairle chontae na mí**  
meath county council

Buvinda House, Dublin Road, Navan, Co Meath C15 Y291  
T: 046 909 7000 F: 046 909 7001 W: www.meath.ie

This Drawing may contain Ordnance Survey Ireland Mapping  
OSI Licence No. 2023/31/CCMA/Meath County Council

**LEGEND**

 30km/hr Speed Limit Zone


Project: **2023 Housing Estate Special Speed Limits**

Title: **Location: - Navan - Navan MD**





**GENERAL NOTES**

1. This drawing is the property of Meath County Council. It is a confidential document and must not be copied, used, or reproduced without prior written consent.
2. Unless stated otherwise, all levels refer to Ordnance Survey Datum, Malin Head, and all coordinates refer to Irish Transverse Mercator (ITM) Grid.
3. DO NOT SCALE, use figured dimensions only, if in doubt ask.

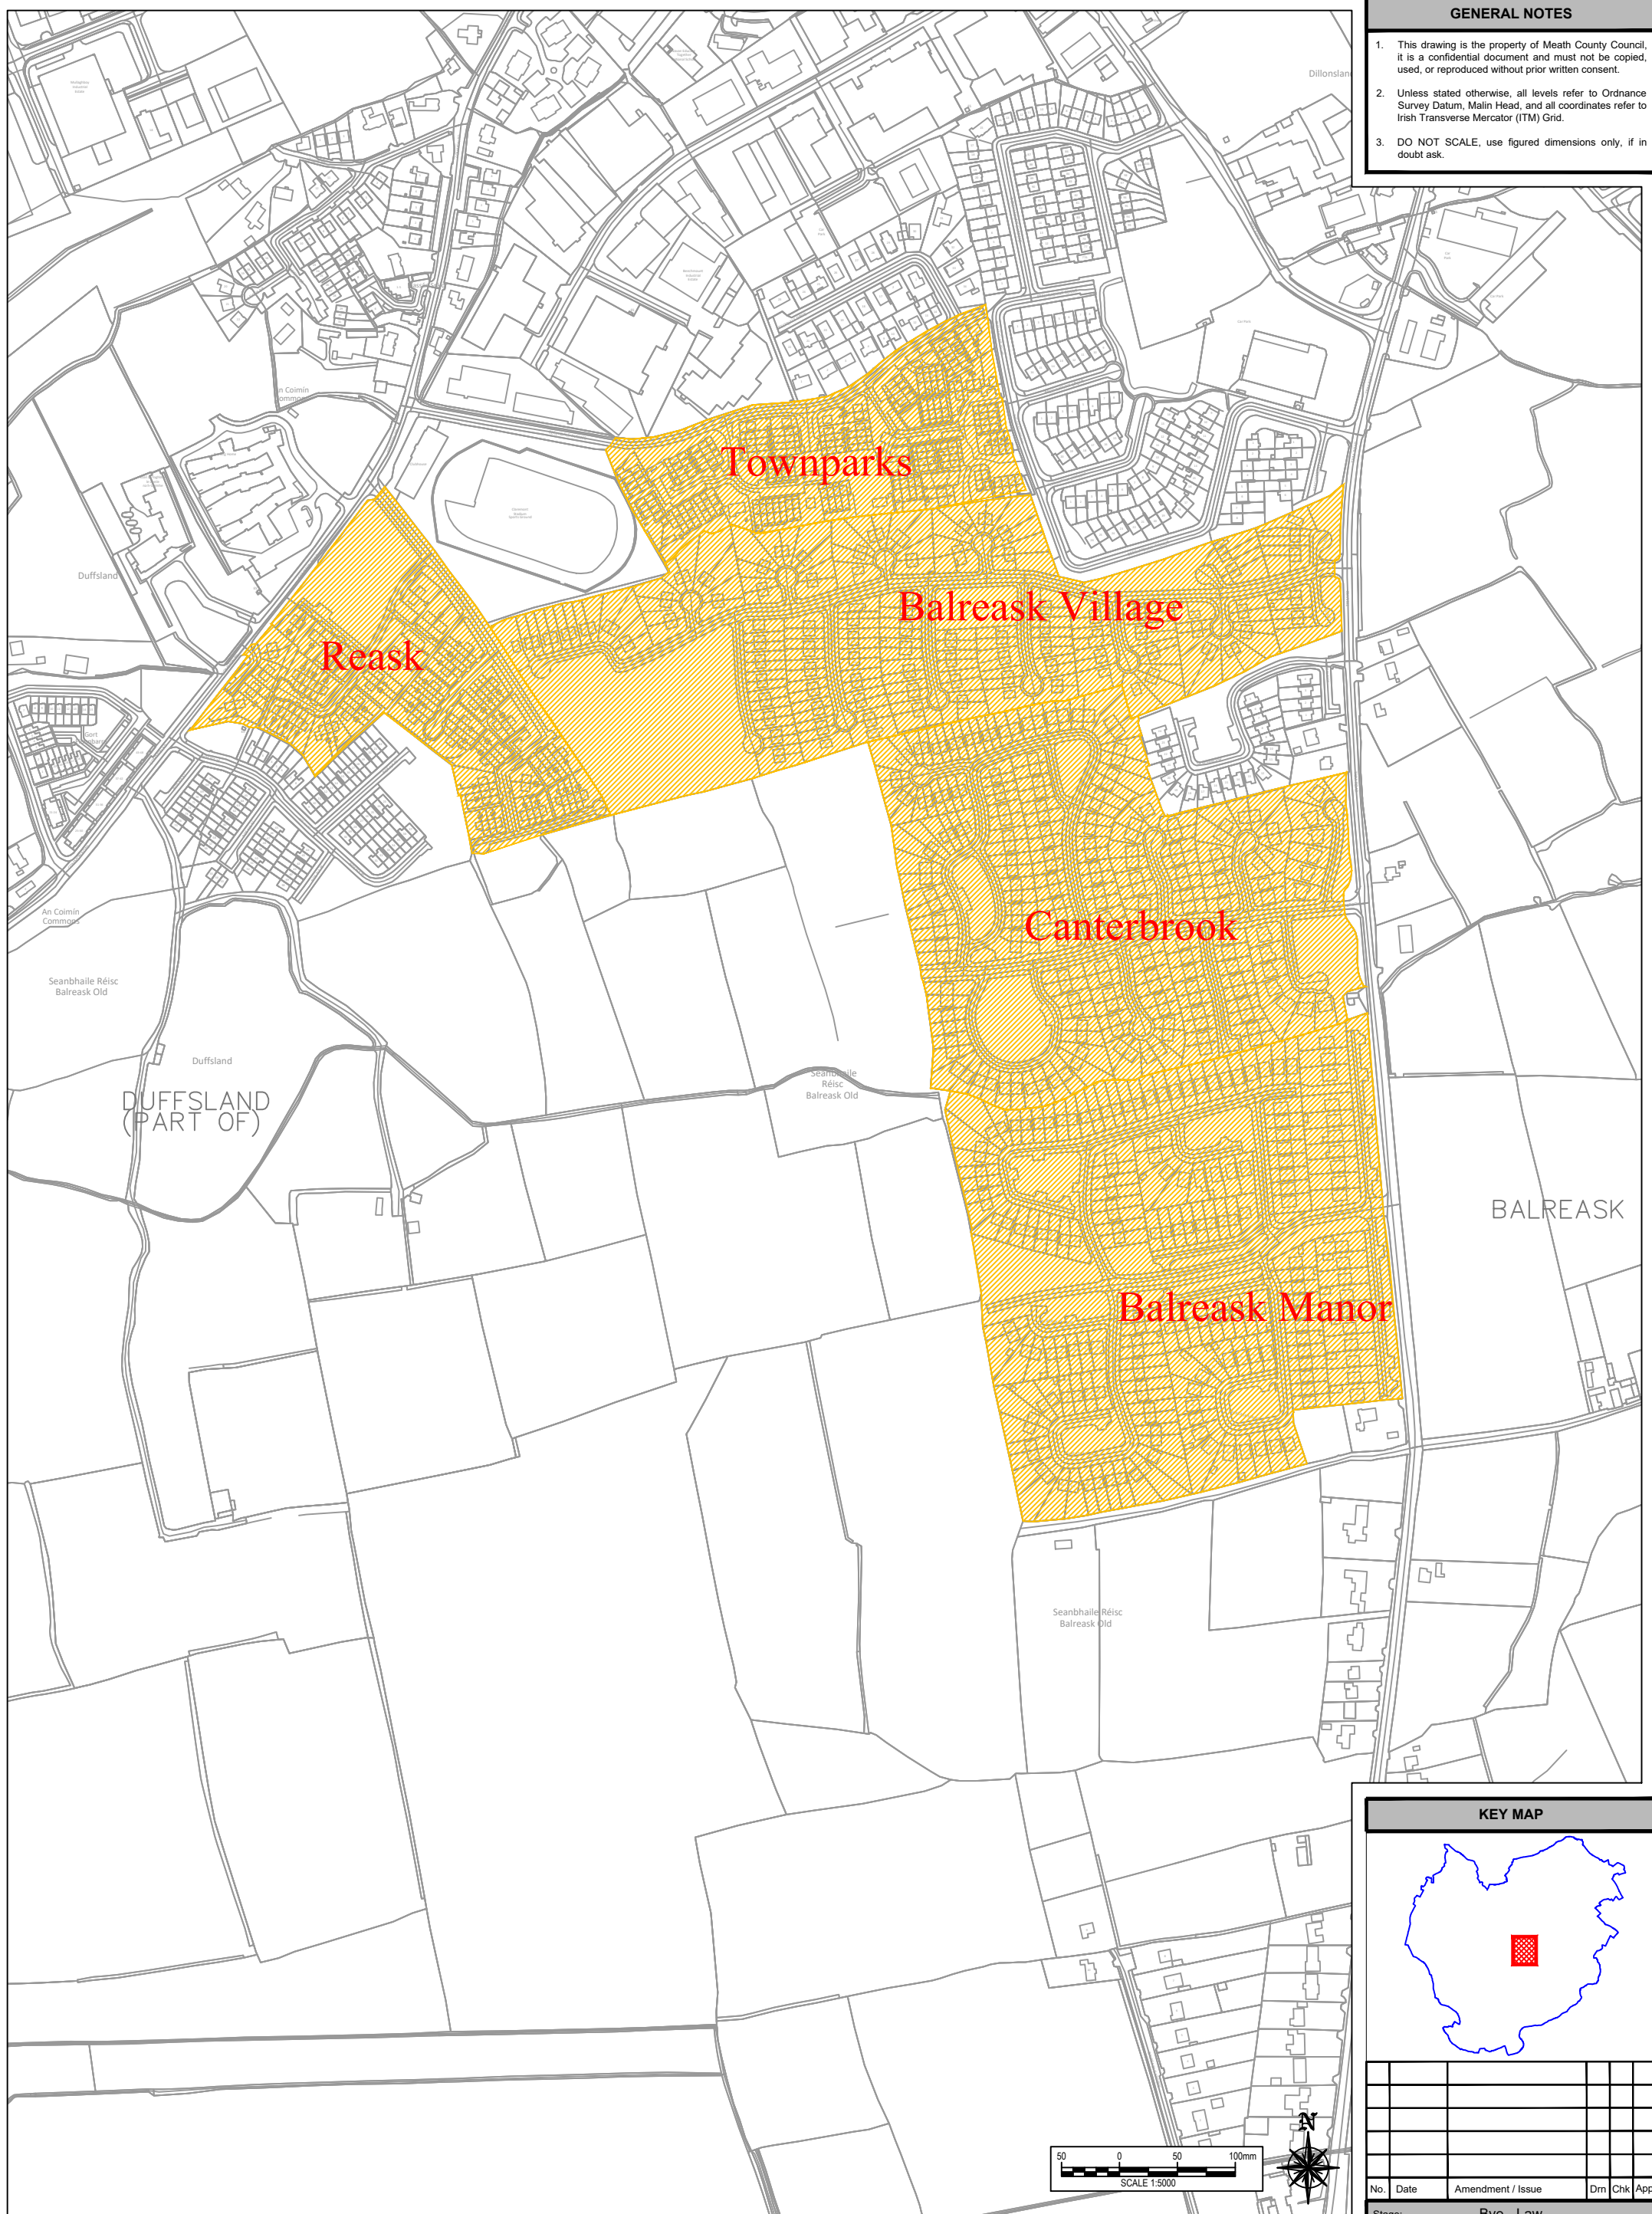

BALREASK

**KEY MAP**

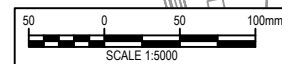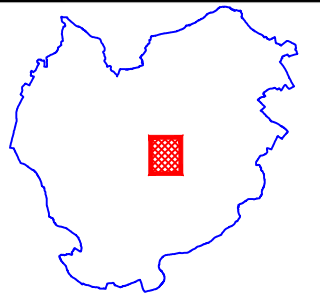

No.	Date	Amendment / Issue	Drn	Chk	App

Stage: **Bye - Law**

Drawn by: A.P.	Checked by: P.MCK.	Approved by: P.P.
-------------------	-----------------------	----------------------

File Reference: TRA-11-07-01-15-99


Scale: 1:5000 @ A3	Drg. No.: HEN08	Rev: -
Date: 04/09/2023		

**comhairle chontae na mí**  
meath county council

Buvinda House, Dublin Road, Navan, Co Meath C15 Y291  
T: 046 909 7000 F: 046 909 7001 W: www.meath.ie


This Drawing may contain Ordnance Survey Ireland Mapping  
OSi Licence No. 2023/31/CCMA/Meath County Council

**LEGEND**

 30km/hr Speed Limit Zone


Project: **2023 Housing Estate Special Speed Limits**

Title: Location: -  
**Navan - Navan MD**

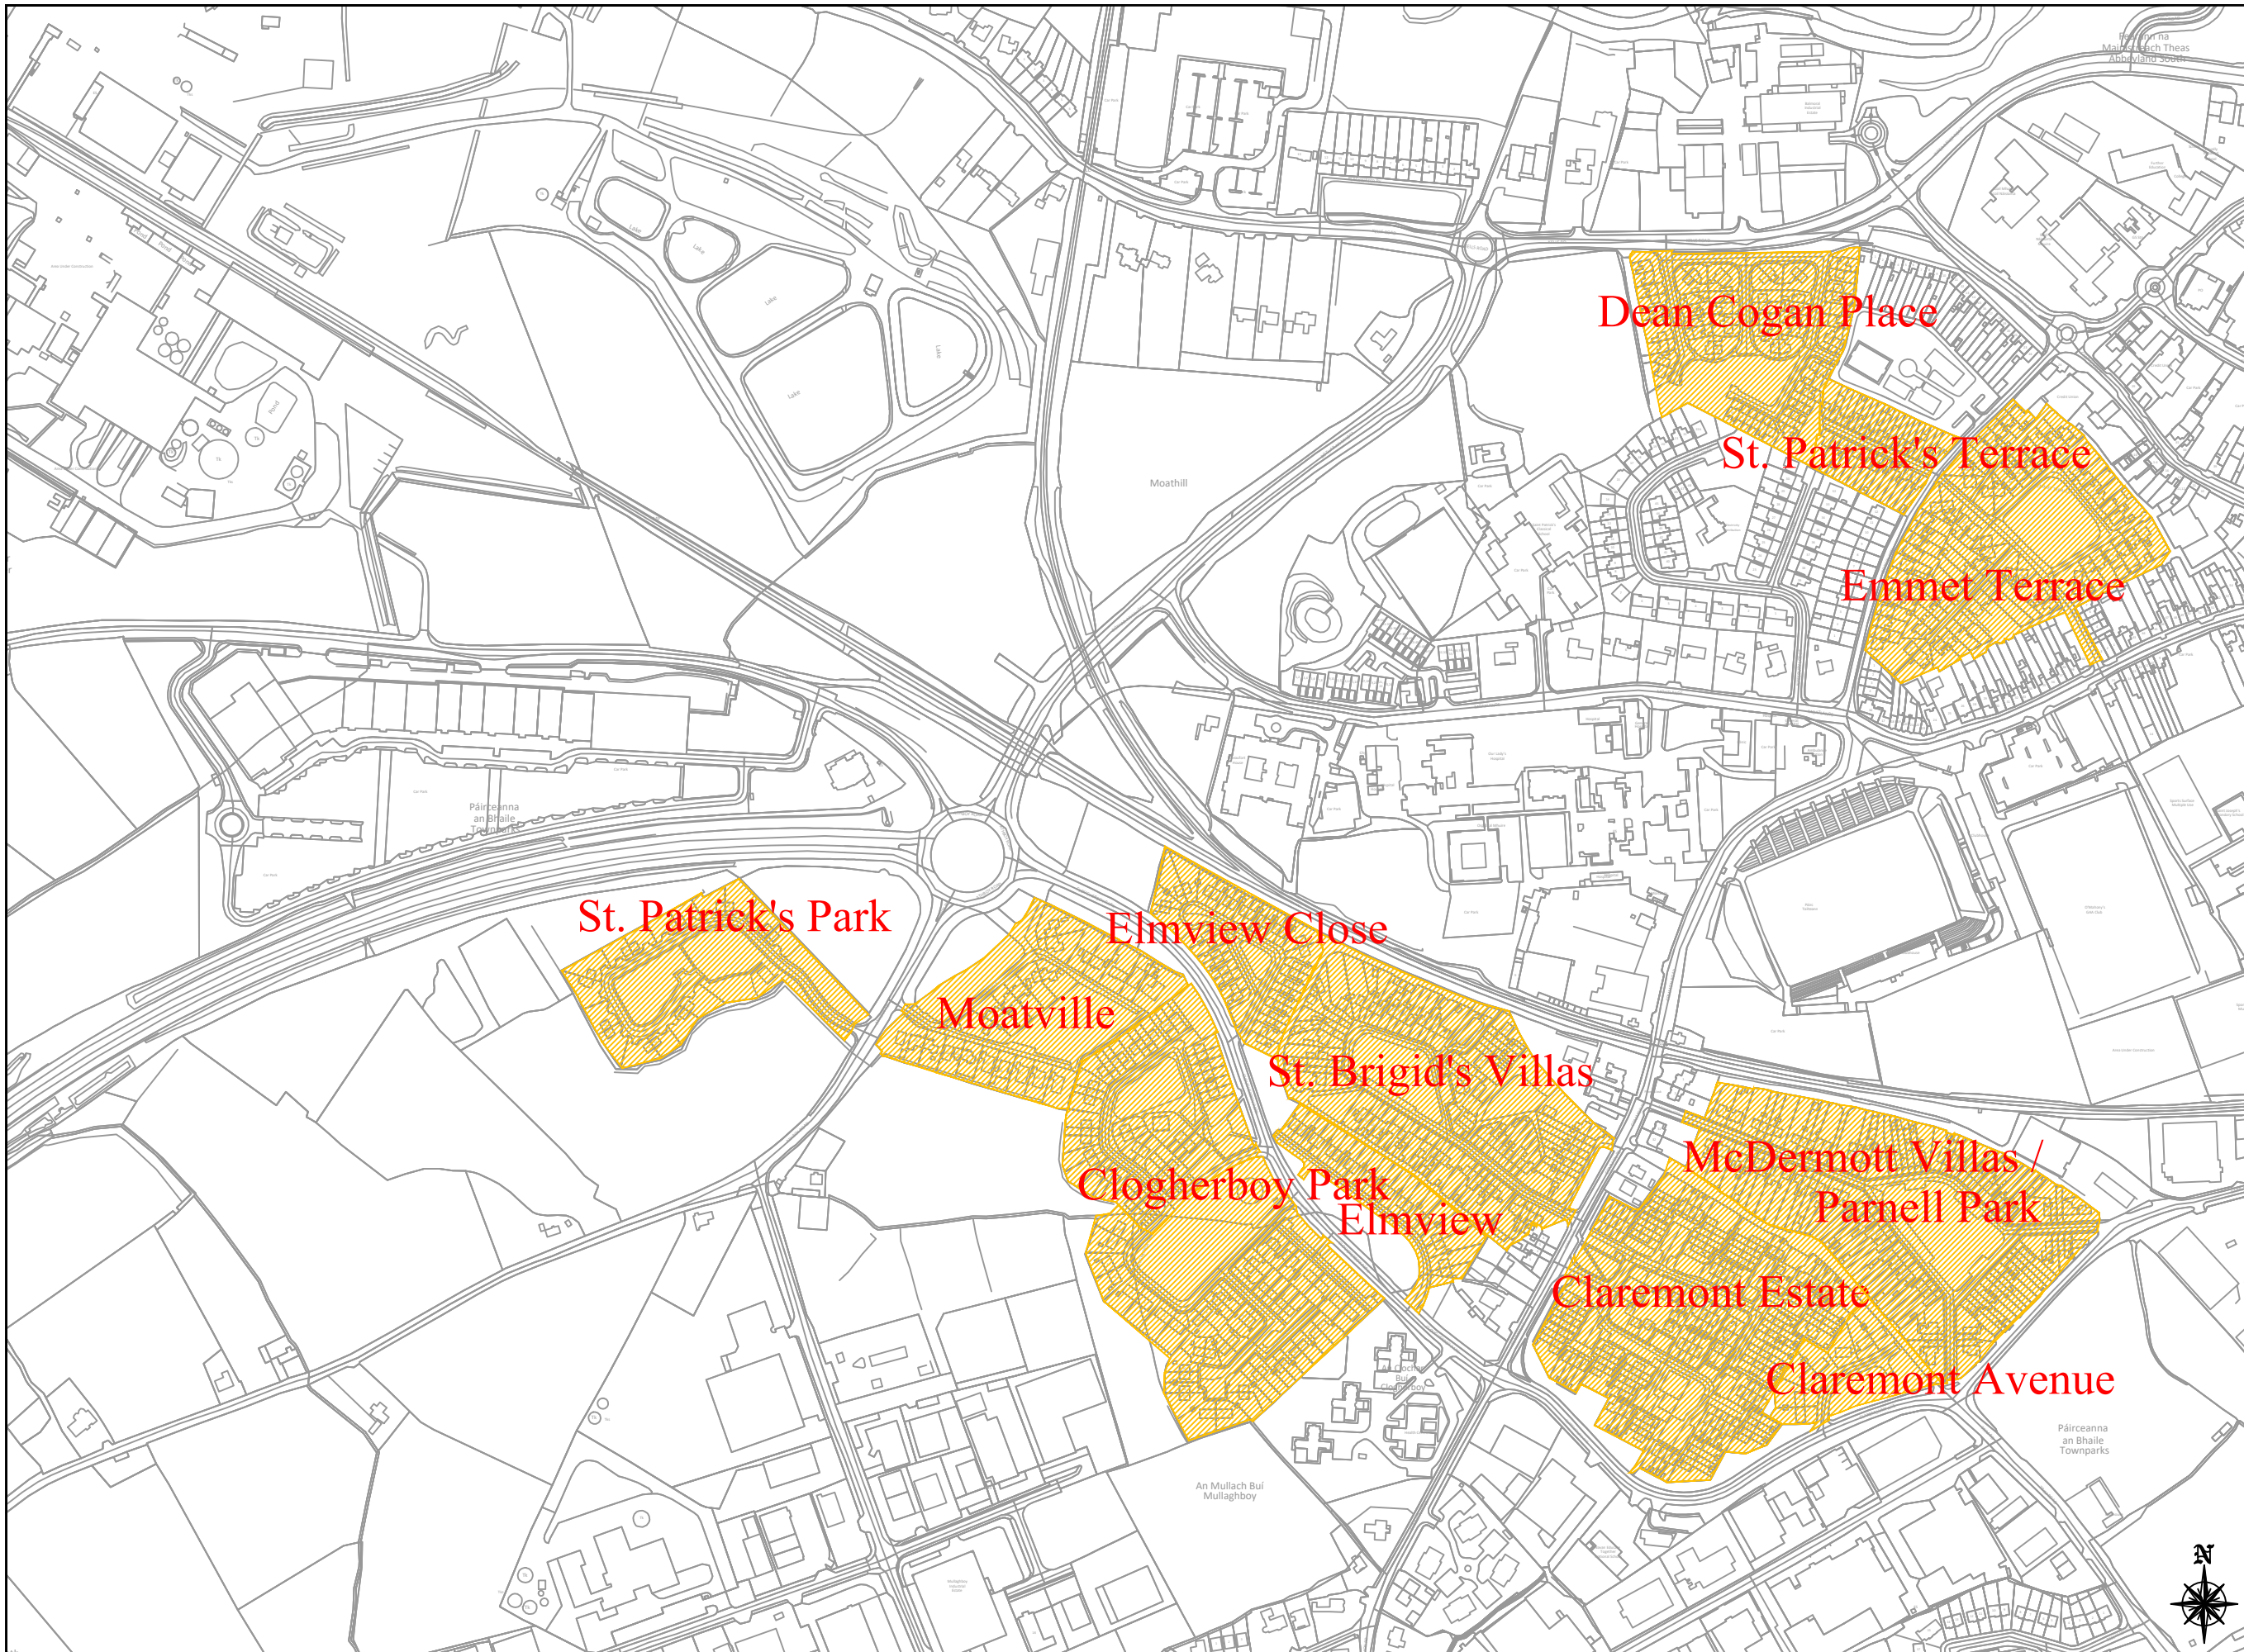

**GENERAL NOTES**

1. This drawing is the property of Meath County Council, it is a confidential document and must not be copied, used, or reproduced without prior written consent.
2. Unless stated otherwise, all levels refer to Ordnance Survey Datum, Malin Head, and all coordinates refer to Irish Transverse Mercator (ITM) Grid.
3. DO NOT SCALE, use figured dimensions only, if in doubt ask.

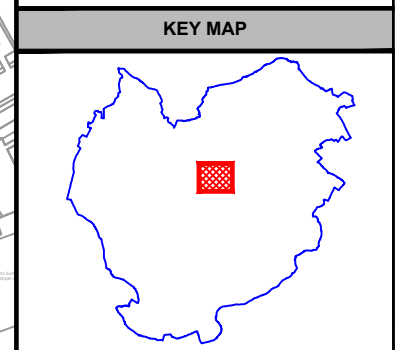

No.	Date	Amendment / Issue	Drn	Chk	App

Stage: **Bye - Law**

Comhairle Chontae na Mí  
**Meath**  
County Council

Buvinda House, Dublin Road, Navan, Co Meath C15 Y291  
T: 046 909 7000 F: 046 909 7001 W: www.meath.ie

Project:  
**2023 Housing Estate  
Special Speed Limits**

Title:  
**Location: -  
Navan - Navan MD**

Drawn by: A.P.	Checked by: P.MCK.	Approved by: P.P.
File Reference: <b>TRA-11-07-01-15-99</b>		
Scale: 1:5000 @ A3	Drg. No: <b>HEN09</b>	Rev: -
Date: 04/09/2023		

**comhairle chontae na mí**  
**meath county council**

This Drawing may contain Ordnance Survey Ireland Mapping  
OS Licence No. 2023/31/CCMA/Meath County Council

**A3**


**LEGEND**

30km/hr Speed Limit Zone





**GENERAL NOTES**


1. This drawing is the property of Meath County Council. It is a confidential document and must not be copied, used, or reproduced without prior written consent.
2. Unless stated otherwise, all levels refer to Ordnance Survey Datum, Malin Head, and all coordinates refer to Irish Transverse Mercator (ITM) Grid.
3. DO NOT SCALE, use figured dimensions only, if in doubt ask.

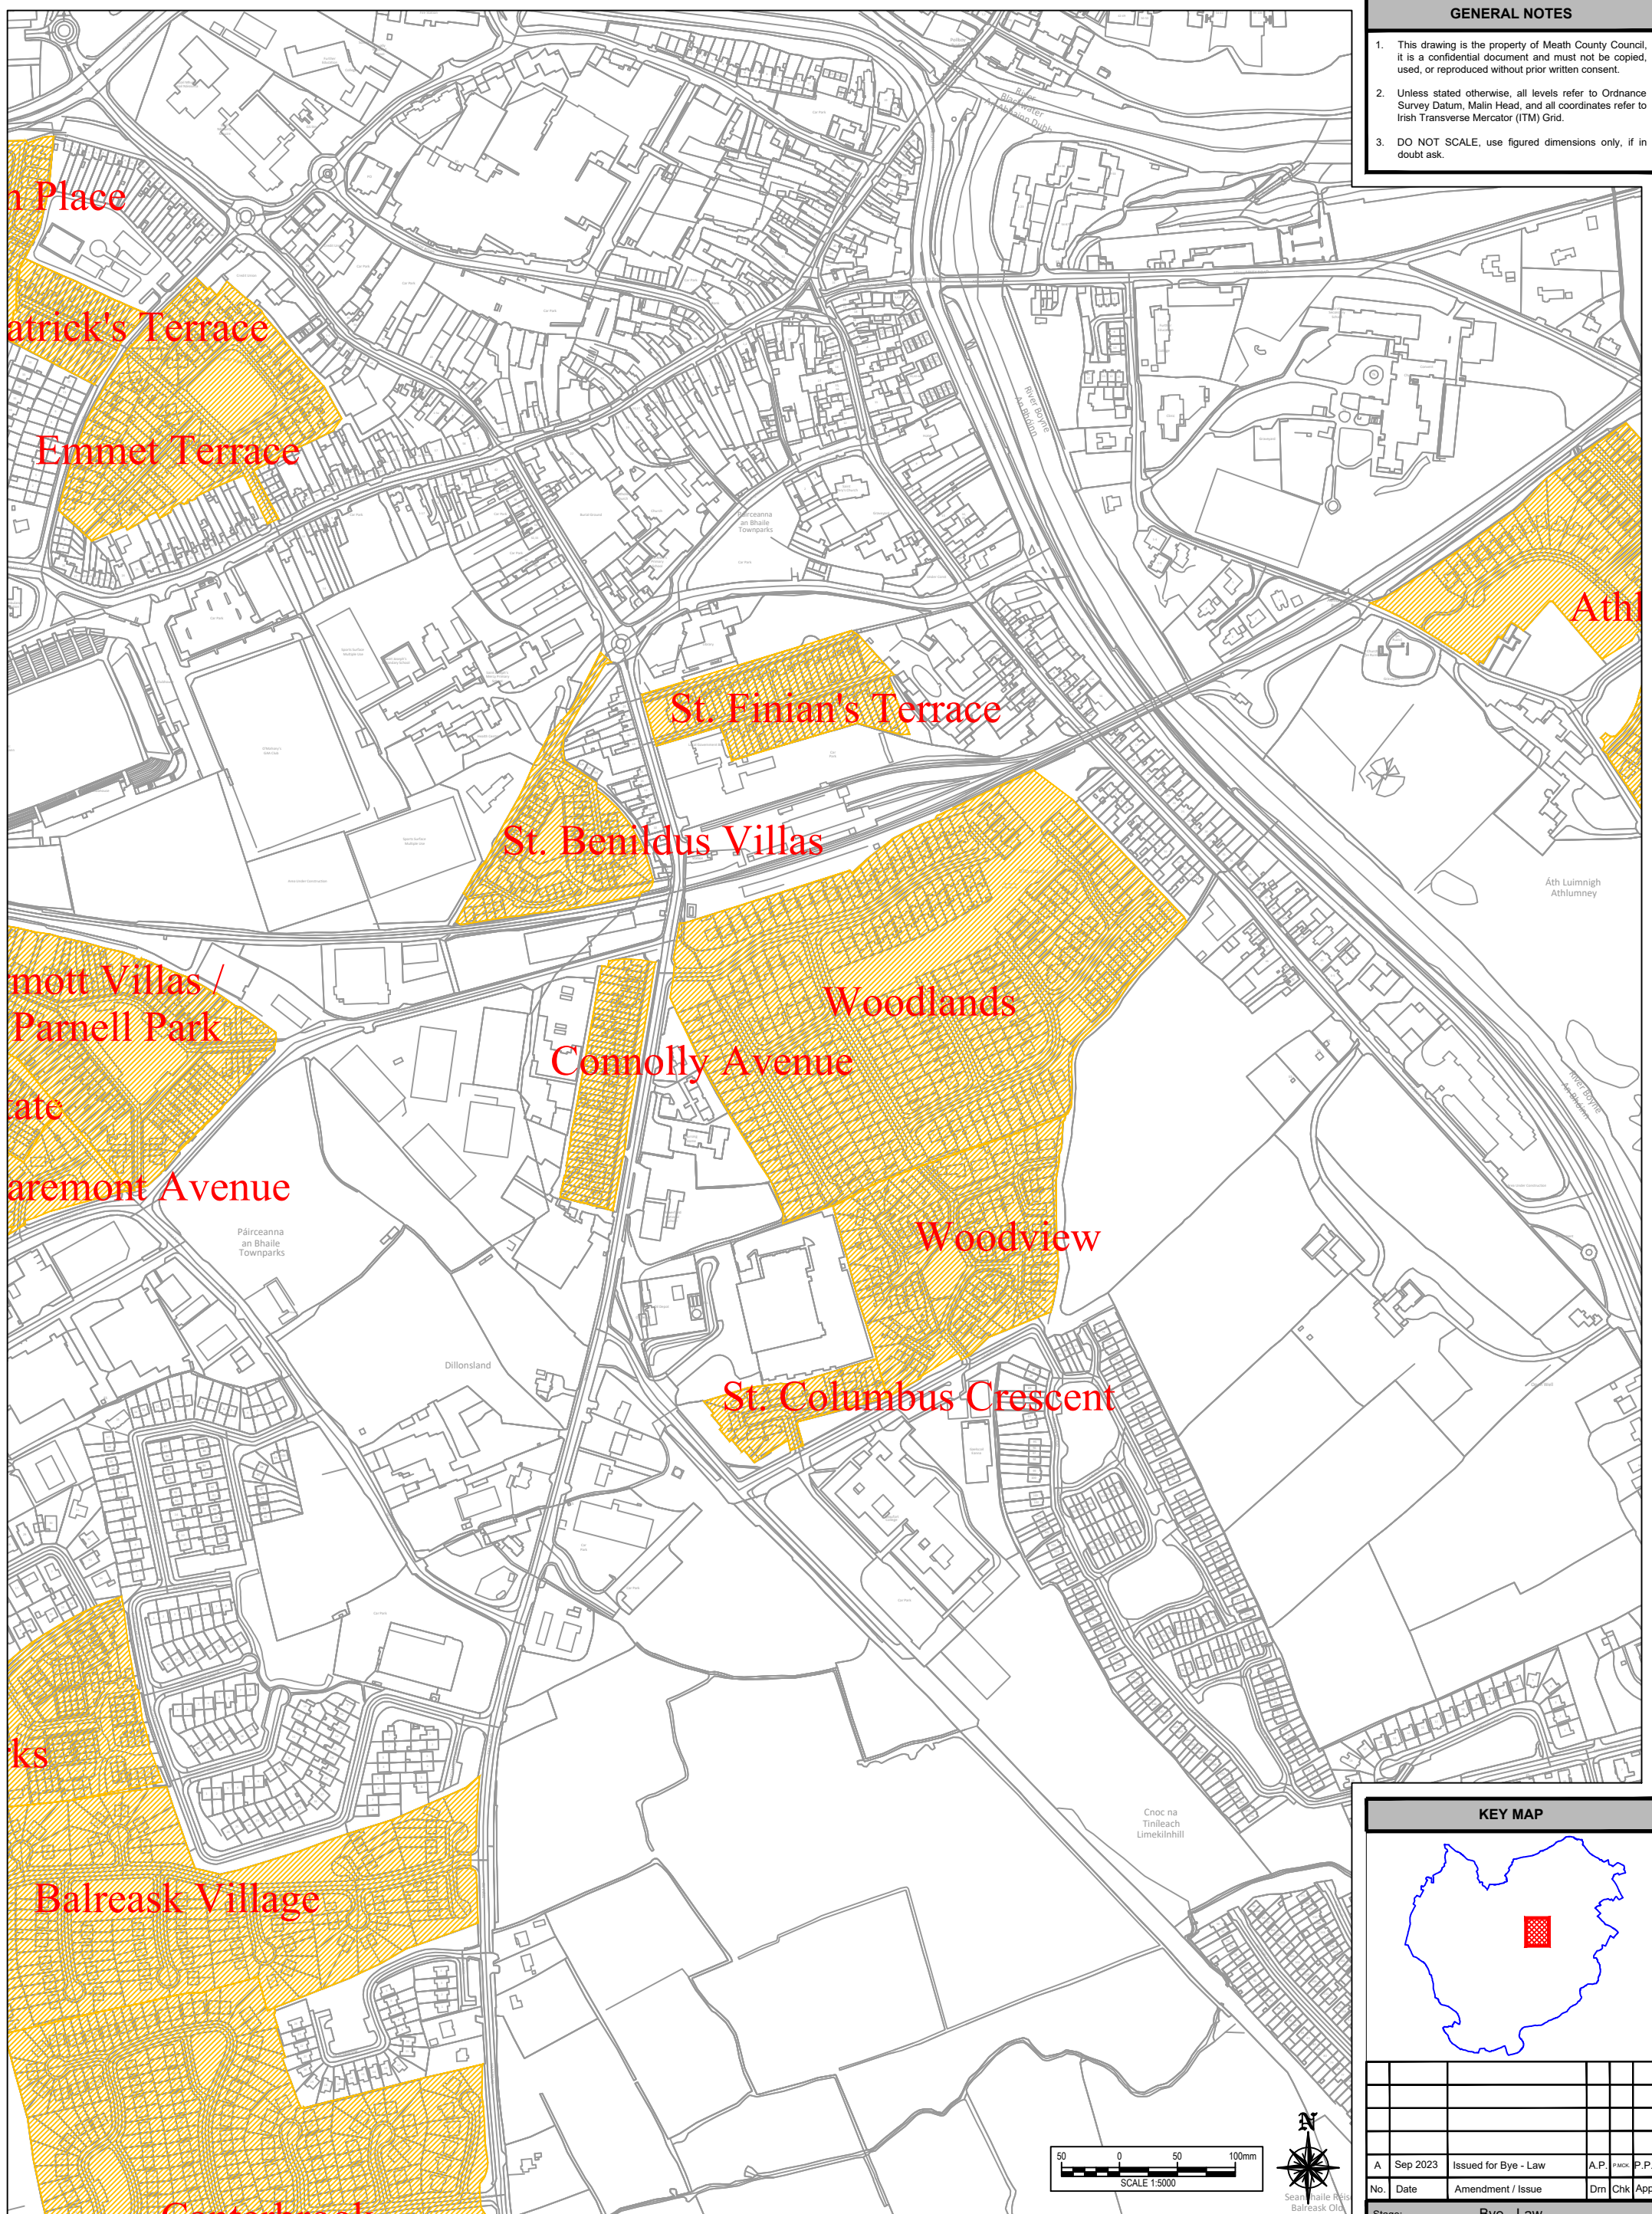

**KEY MAP**

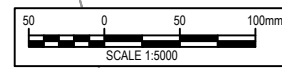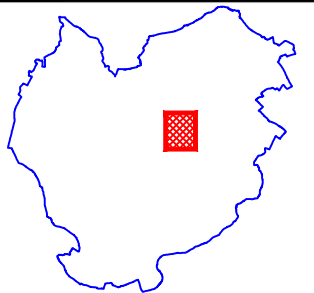

**LEGEND**

 30km/hr Speed Limit Zone

Project: 2023 Housing Estate Special Speed Limits

Title: Location: - Navan - Navan MD

No.	Date	Amendment / Issue	Drn	Chk	App
A	Sep 2023	Issued for Bye - Law	A.P.	PMCK	P.P.
Stage: Bye - Law					
Drawn by: A.P.			Checked by: P.MCK.		Approved by: P.P.
File Reference: TRA-11-07-01-15-99					
Scale: 1:5000 @ A3		Drg. No: HEN10		Rev: A	
Date: 04/09/2023					