


GENERAL NOTES

1. This drawing is the property of Meath County Council, it is a confidential document and must not be copied, used, or reproduced without prior written consent.
2. Unless stated otherwise, all levels refer to Ordnance Survey Datum, Malin Head, and all coordinates refer to Irish Transverse Mercator (ITM) Grid.
3. DO NOT SCALE, use figured dimensions only, if in doubt ask.

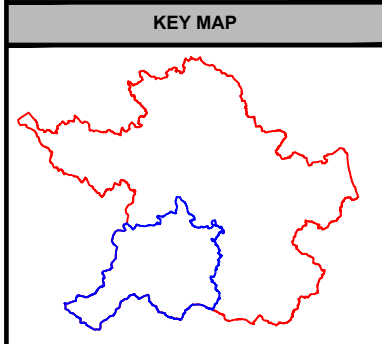

B	June 2021	Issued for Bye - Law	M.R.	P.MCK.	P.P.
A	Sep 2017	Issued for Bye - Law	A.O.	P.P.	M.W.
No.	Date	Amendment / Issue	Drn	Chk	App

Stage: Bye - Law

Comhairle Chontae na Mí
Meath
County Council



Buvinda House, Dublin Road, Navan, Co Meath C15 Y291
T: 046 909 7000 F: 046 909 7001 W: www.meath.ie

Project:
**2023 Housing Estate
Special Speed Limits**

Title:
**Location: -
Trim MD**

Drawn by: A.P.	Checked by: P.MCK.	Approved by: P.P.
File Reference: TRA-11-07-01-15-99		
Scale: NTS	Drg. No: HET-Key Map	Rev: B
Date: 04/09/2023		




LEGEND



GENERAL NOTES

1. This drawing is the property of Meath County Council, it is a confidential document and must not be copied, used, or reproduced without prior written consent.
2. Unless stated otherwise, all levels refer to Ordnance Survey Datum, Malin Head, and all coordinates refer to Irish Transverse Mercator (ITM) Grid.
3. DO NOT SCALE; use figured dimensions only, if in doubt ask.

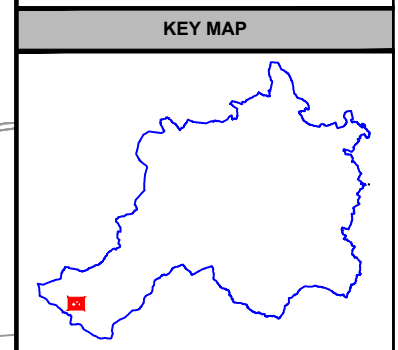

No.	Date	Amendment / Issue	Drn	Chk	App

Stage: **Bye - Law**

Comhairle Chontae na Mí
Meath
 County Council




Buvinda House, Dublin Road, Navan, Co Meath C15 Y291
 T: 046 909 7000 F: 046 909 7001 W: www.meath.ie

Project:
**2023 Housing Estate
 Special Speed Limits**

Title:
**Location: -
 Ballinabrackey - Trim MD**

Drawn by: A.P.	Checked by: P.MCK.	Approved by: P.P.
-------------------	-----------------------	----------------------


File Reference: TRA-11-07-01-15-99	Scale: 1:5000 @ A3	Drg. No: HET01	Rev: -
Date: 04/09/2023			



comhairle chontae na mí
 meath county council

This Drawing may contain Ordnance Survey Ireland Mapping
 OSI Licence No. 2023/31/CCMA/Meath County Council

A3




SCALE 1:5000

LEGEND




30km/hr Speed Limit Zone

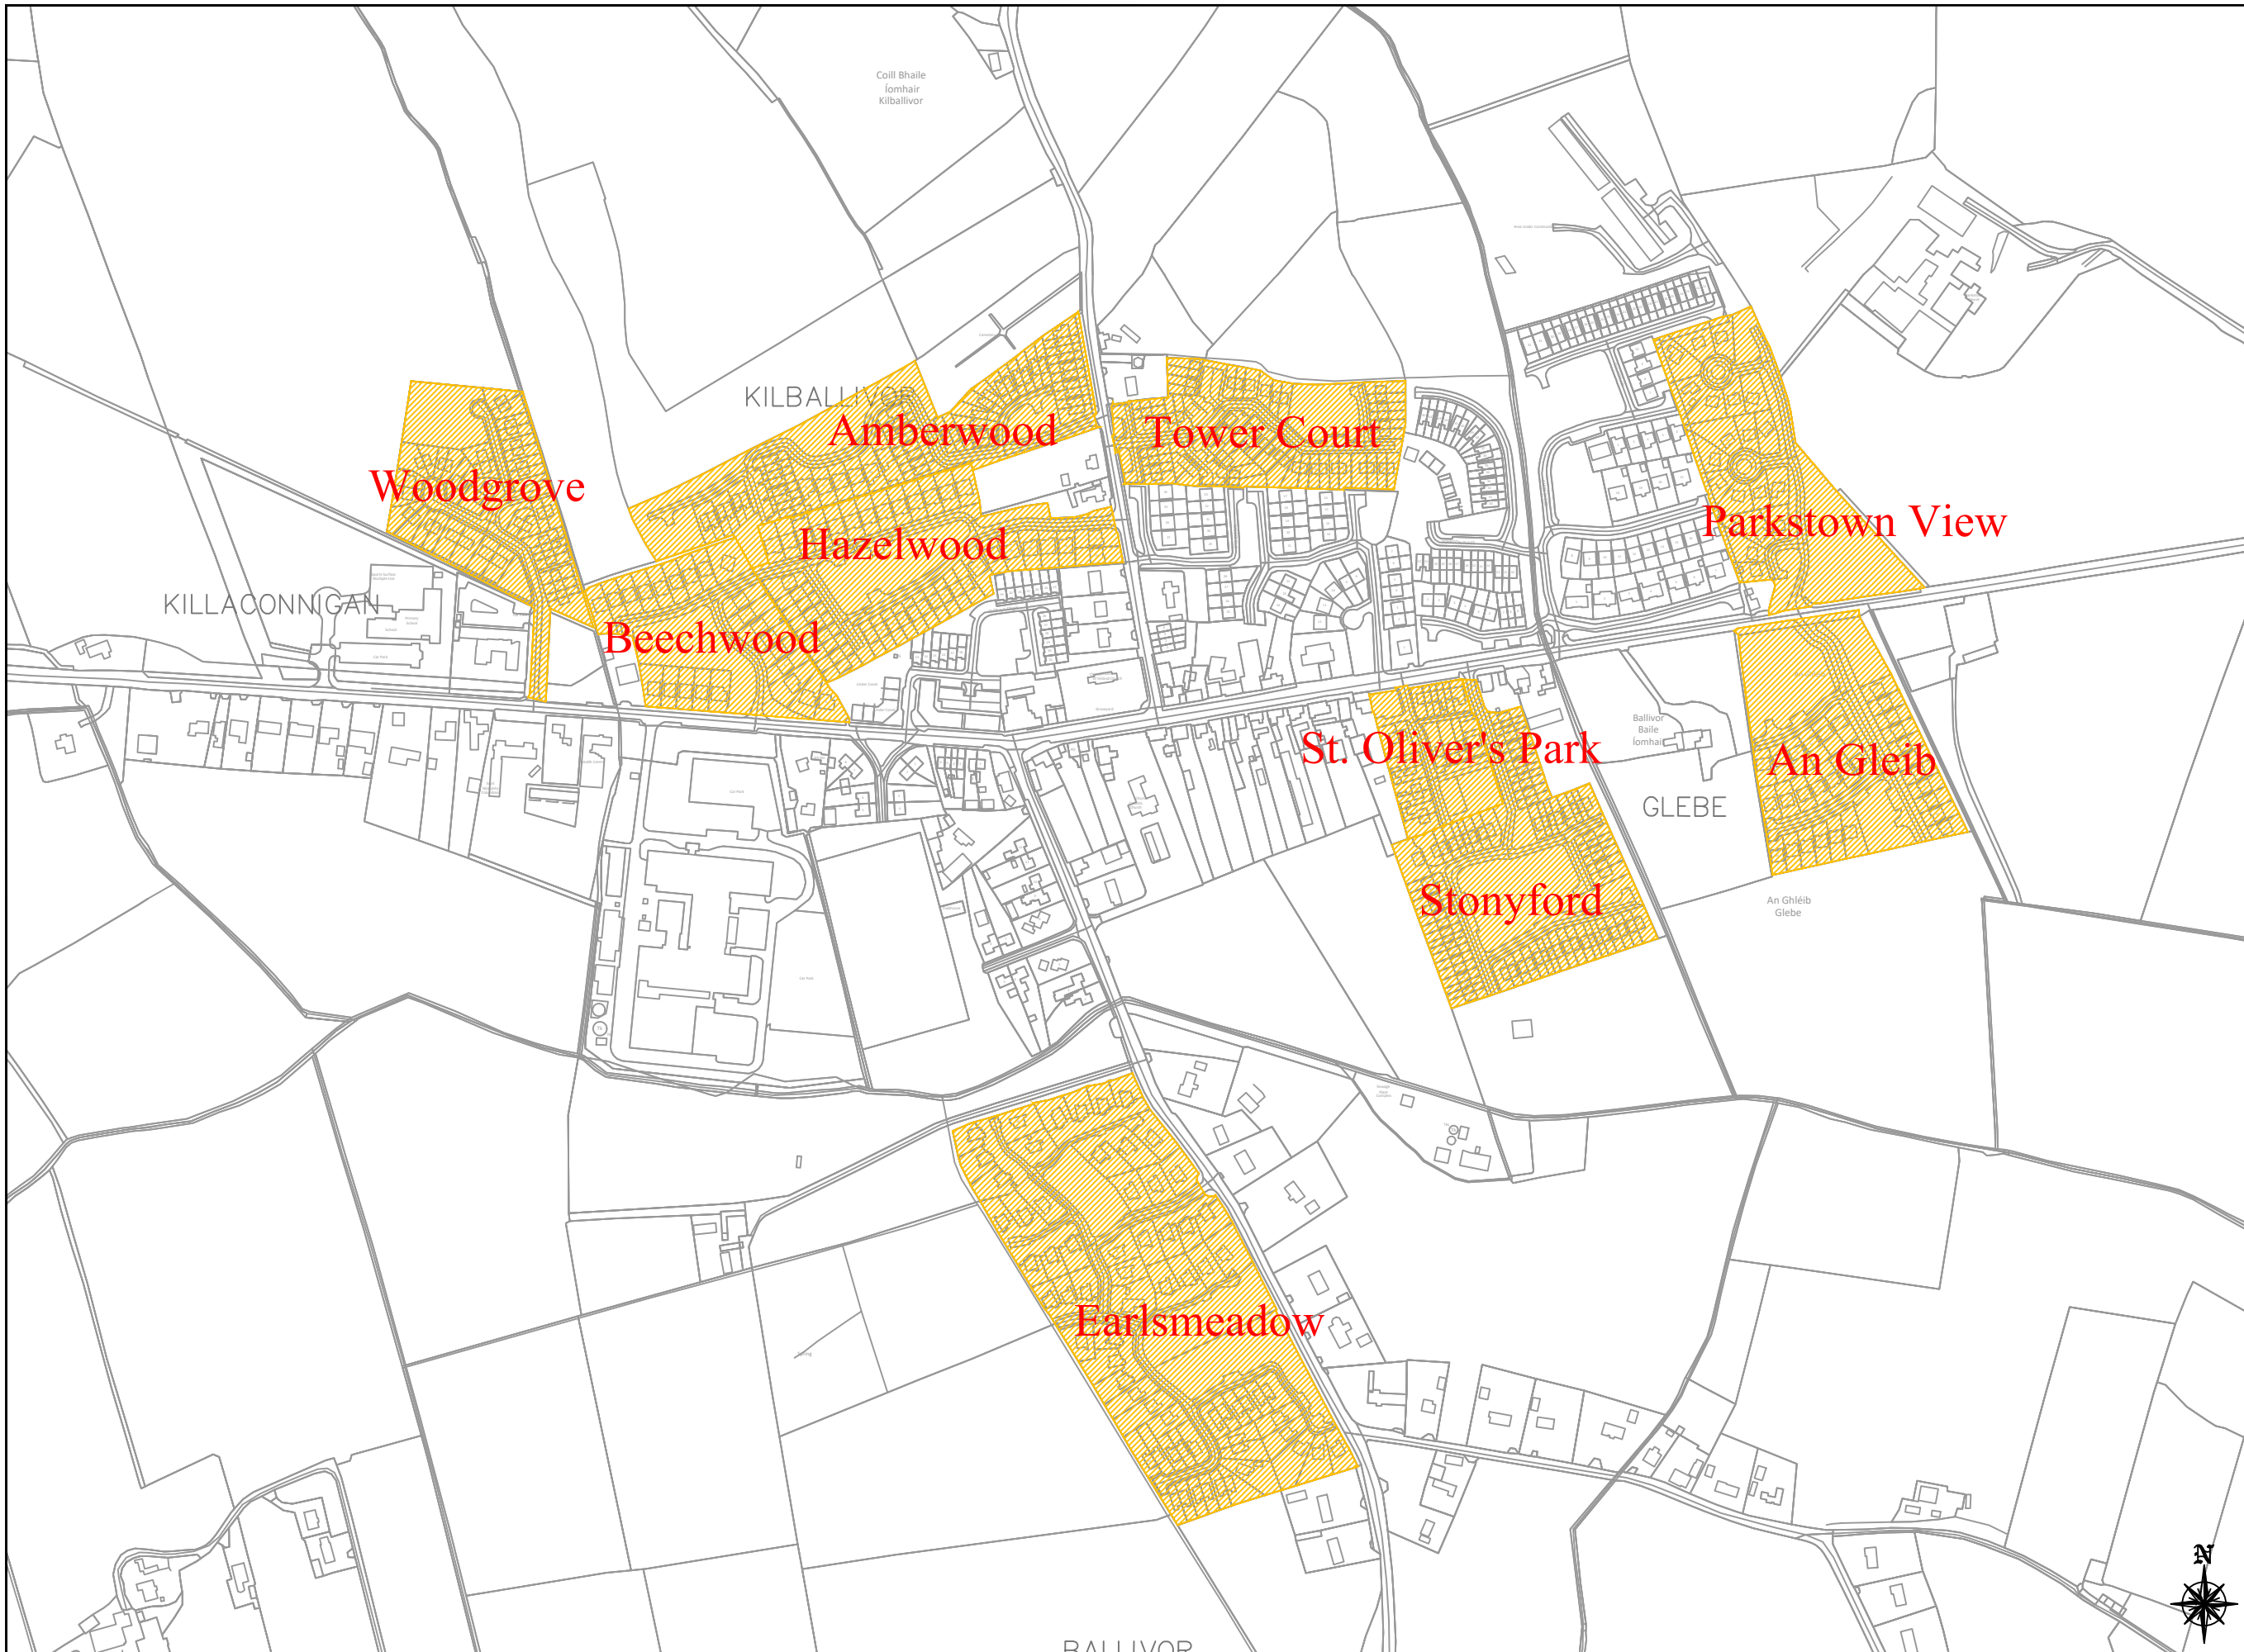

GENERAL NOTES

1. This drawing is the property of Meath County Council, it is a confidential document and must not be copied, used, or reproduced without prior written consent.
2. Unless stated otherwise, all levels refer to Ordnance Survey Datum, Malin Head, and all coordinates refer to Irish Transverse Mercator (ITM) Grid.
3. DO NOT SCALE, use figured dimensions only, if in doubt ask.

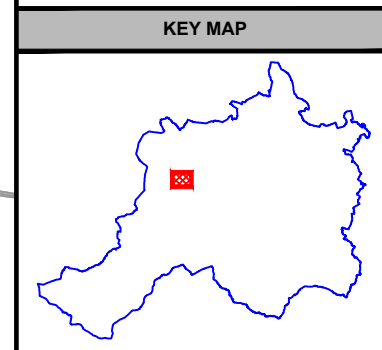

No.	Date	Amendment / Issue	Drn	Chk	App

Stage: Bye - Law

Comhairle Chontae na Mí
Meath
 County Council




Buvinda House, Dublin Road, Navan, Co Meath C15 Y291
 T: 046 909 7000 F: 046 909 7001 W: www.meath.ie

Project:
**2023 Housing Estate
 Special Speed Limits**

Title:
**Location: -
 Ballivor - Trim MD**


Drawn by: A.P.	Checked by: P.MCK.	Approved by: P.P.
File Reference: TRA-11-07-01-15-99		
Scale: 1:5000 @ A3	Drg. No: HET02	Rev: -
Date: 04/09/2023		



comhairle chontae na mí
 meath county council

This Drawing may contain Ordnance Survey Ireland Mapping
 OSI Licence No. 2023/31/CCMA/Meath County Council

A3




SCALE 1:5000

LEGEND




30km/hr Speed Limit Zone

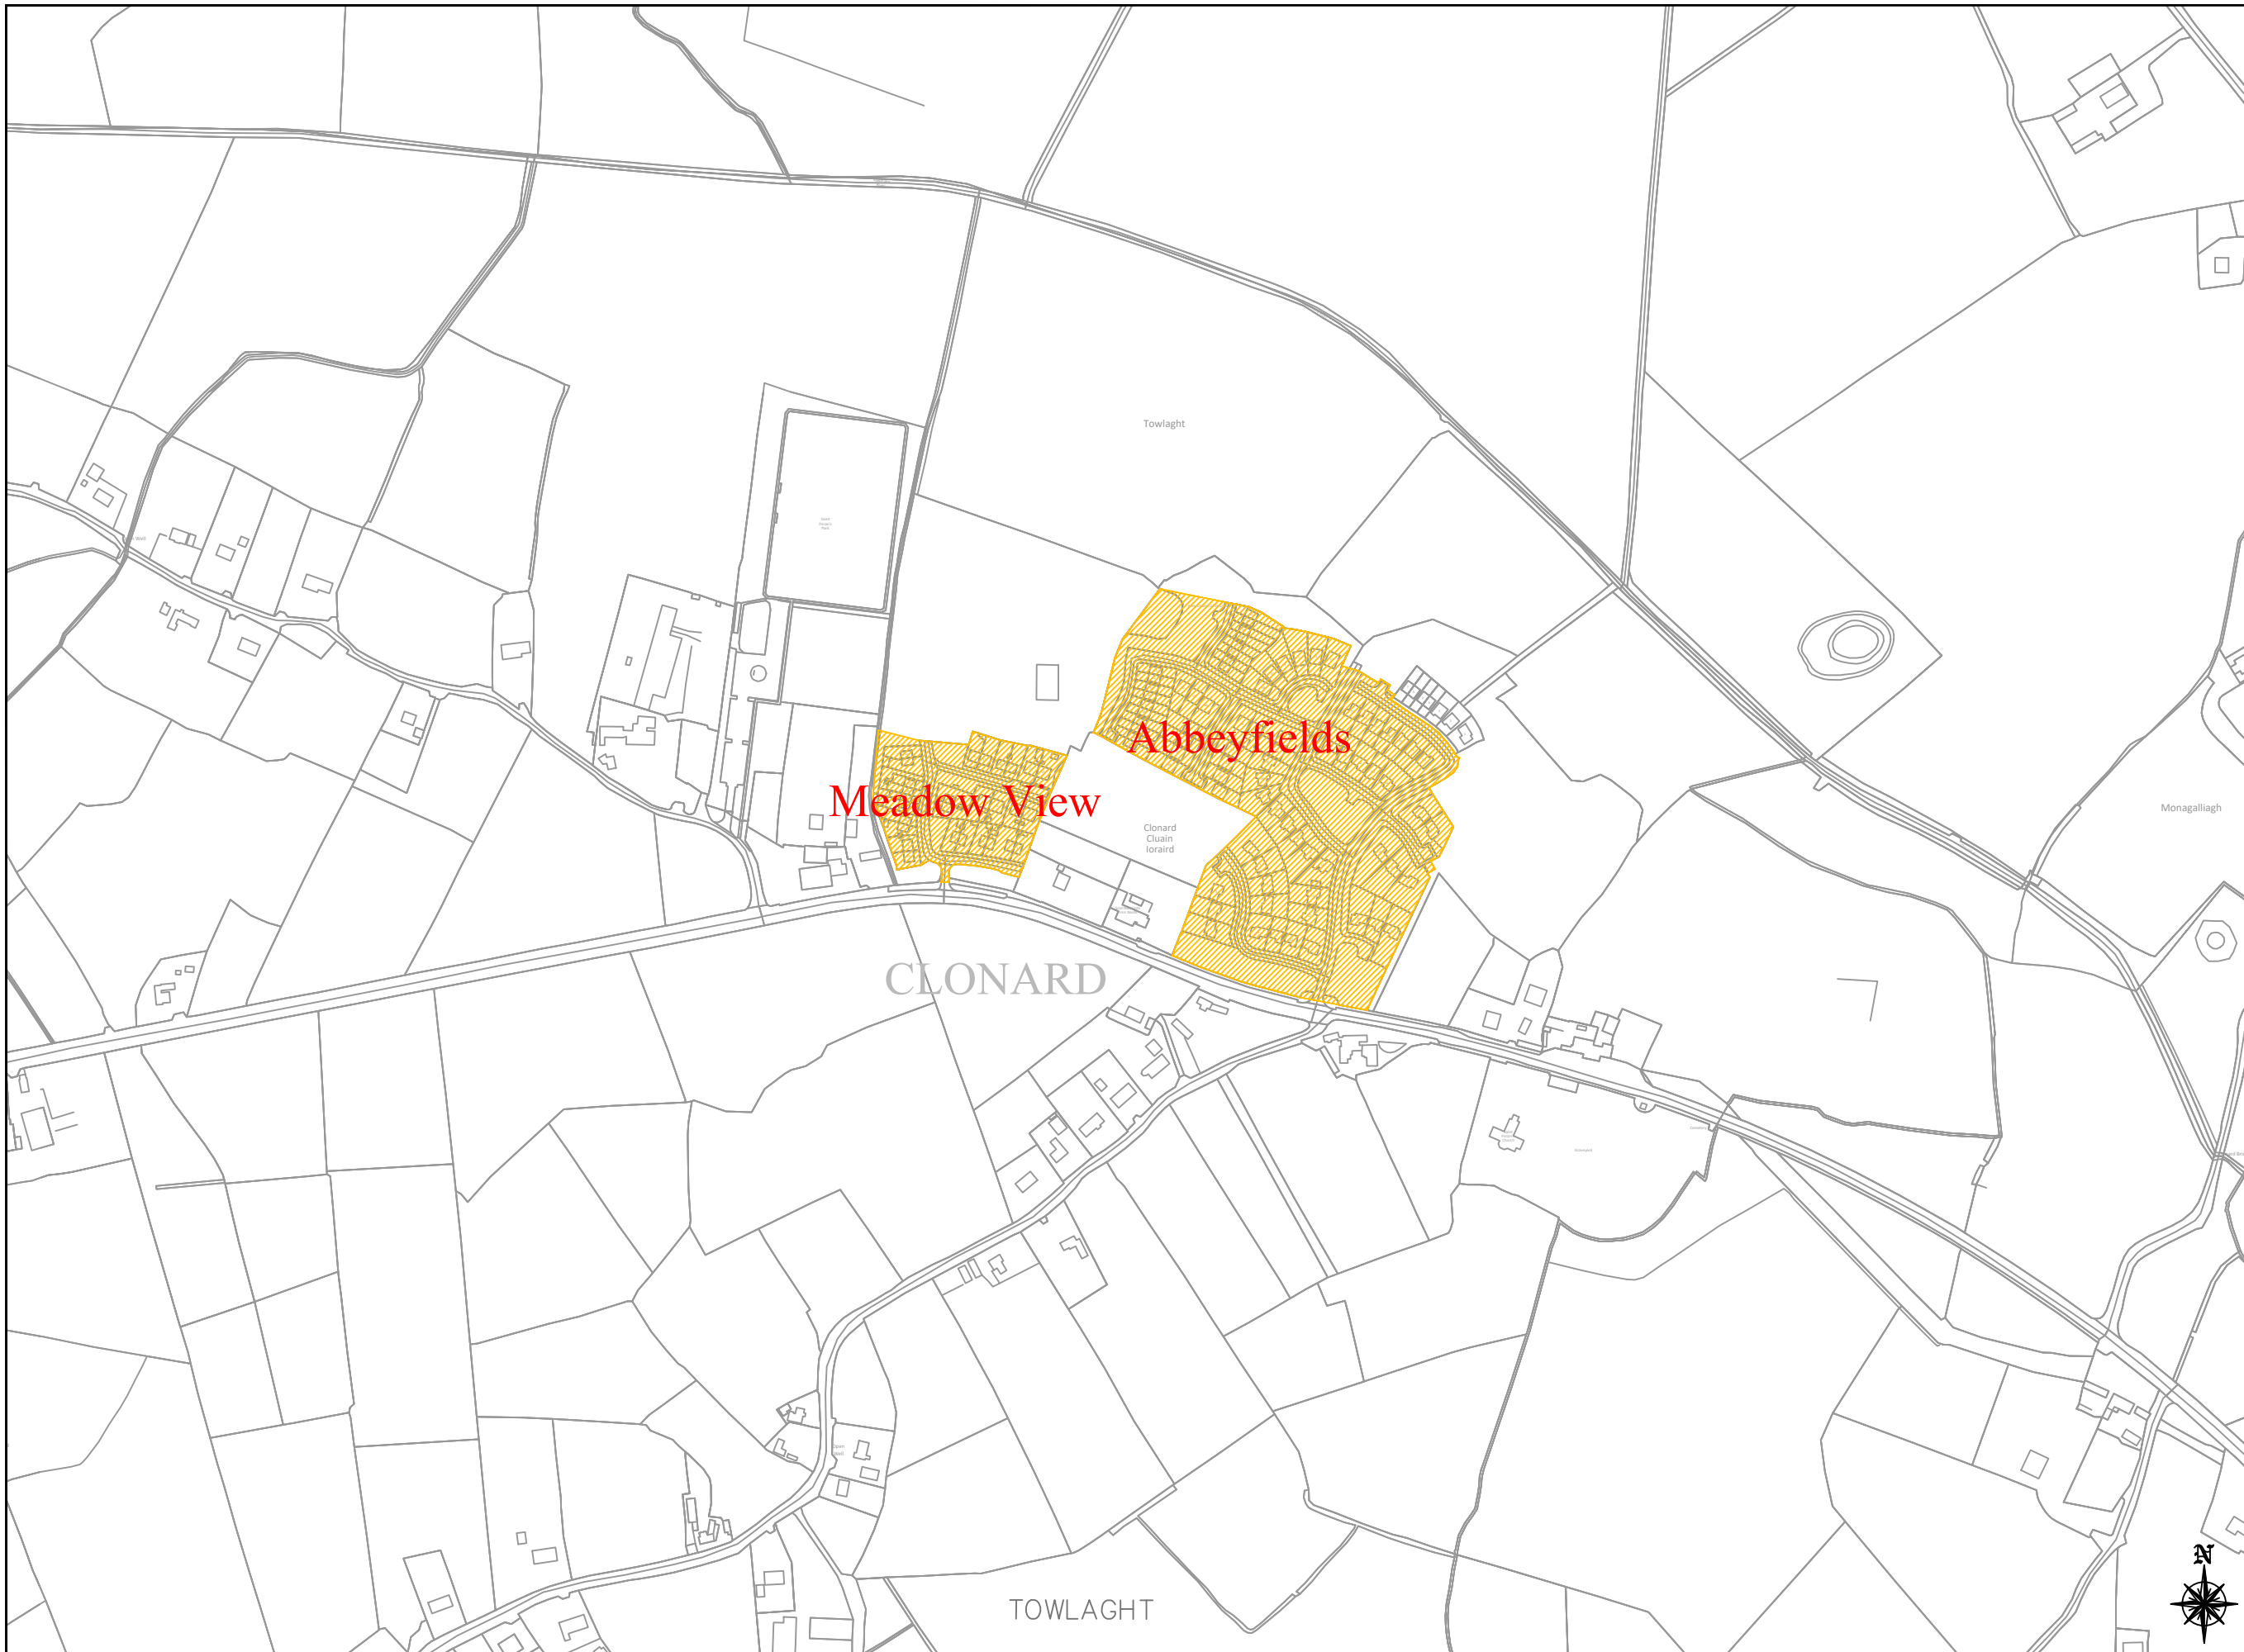

GENERAL NOTES

1. This drawing is the property of Meath County Council, it is a confidential document and must not be copied, used, or reproduced without prior written consent.
2. Unless stated otherwise, all levels refer to Ordnance Survey Datum, Malin Head, and all coordinates refer to Irish Transverse Mercator (ITM) Grid.
3. DO NOT SCALE, use figured dimensions only, if in doubt ask.

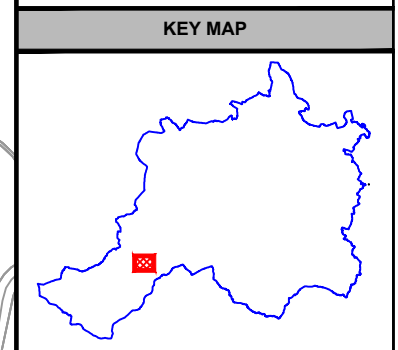

No.	Date	Amendment / Issue	Drn	Chk	App

Stage: **Bye - Law**

Comhairle Chontae na Mí
Meath
 County Council

Buvinda House, Dublin Road, Navan, Co Meath C15 Y291
 T: 046 909 7000 F: 046 909 7001 W: www.meath.ie

Project:
**2023 Housing Estate
 Special Speed Limits**

Title:
**Location: -
 Clonard - Trim MD**

Drawn by: A.P.	Checked by: P.MCK.	Approved by: P.P.
File Reference: TRA-11-07-01-15-99		
Scale: 1:5000 @ A3	Drg. No: HET03	Rev: -
Date: 04/09/2023		


comhairle chontae na mí
 meath county council

This Drawing may contain Ordnance Survey Ireland Mapping
 OSI Licence No. 2023/31/CCMA/Meath County Council

A3


LEGEND

30km/hr Speed Limit Zone

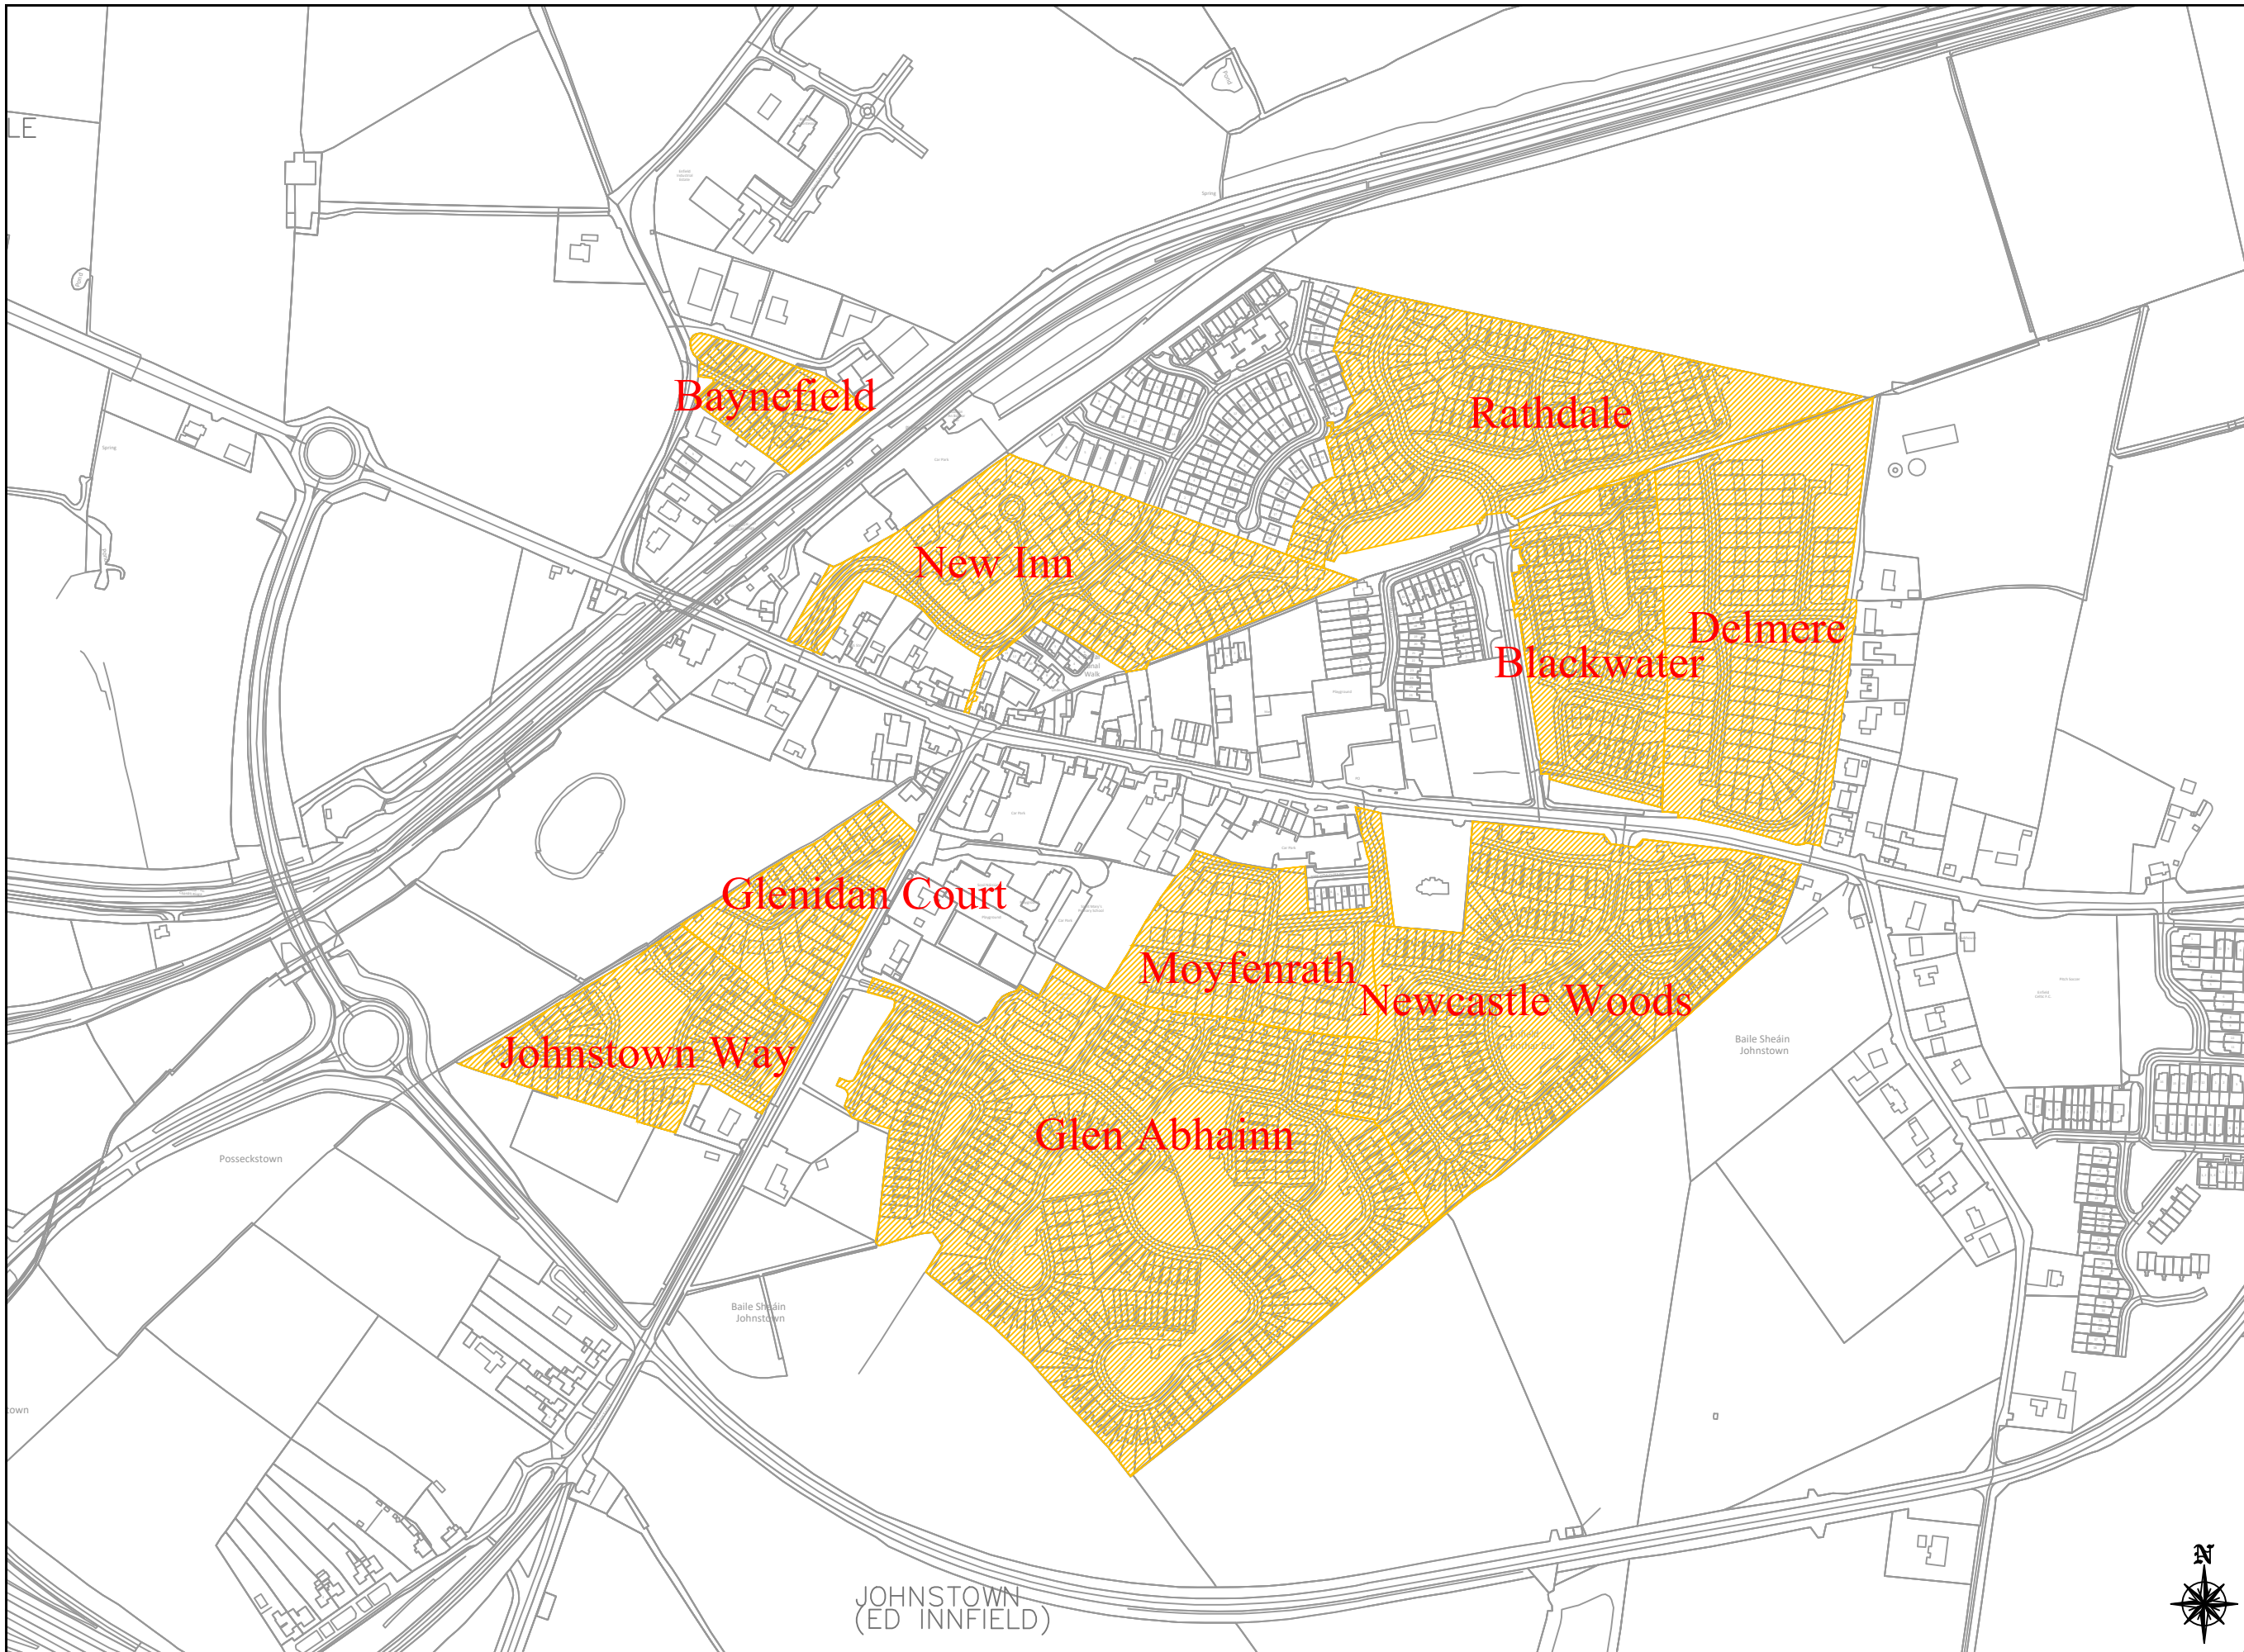

GENERAL NOTES

1. This drawing is the property of Meath County Council, it is a confidential document and must not be copied, used, or reproduced without prior written consent.
2. Unless stated otherwise, all levels refer to Ordnance Survey Datum, Malin Head, and all coordinates refer to Irish Transverse Mercator (ITM) Grid.
3. DO NOT SCALE, use figured dimensions only, if in doubt ask.

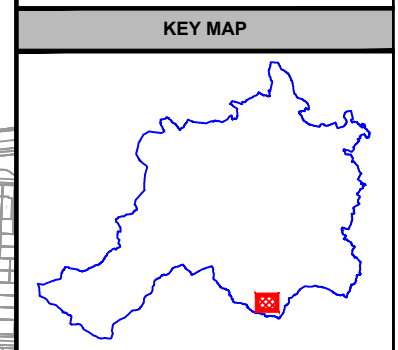

No.	Date	Amendment / Issue	Drn	Chk	App

Stage: **Bye - Law**

Comhairle Chontae na Mí
Meath
 County Council



Buvinda House, Dublin Road, Navan, Co Meath C15 Y291
 T: 046 909 7000 F: 046 909 7001 W: www.meath.ie


Project:
**2023 Housing Estate
 Special Speed Limits**

Title:
**Location: -
 Enfield - Trim MD**

Drawn by: A.P. Checked by: P.MCK. Approved by: P.P.

File Reference: **TRA-11-07-01-15-99**


Scale: 1:5000 @ A3 Drg. No: **HET04** Rev: -
 Date: 04/09/2023



comhairle chontae na mí
 meath county council

This Drawing may contain Ordnance Survey Ireland Mapping
 OSI Licence No. 2023/31/CCMA/Meath County Council

A3

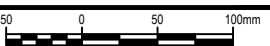

SCALE 1:5000

LEGEND




30km/hr Speed Limit Zone

JOHNSTOWN
 (ED INFIELD)



GENERAL NOTES

1. This drawing is the property of Meath County Council, it is a confidential document and must not be copied, used, or reproduced without prior written consent.
2. Unless stated otherwise, all levels refer to Ordnance Survey Datum, Malin Head, and all coordinates refer to Irish Transverse Mercator (ITM) Grid.
3. DO NOT SCALE, use figured dimensions only, if in doubt ask.

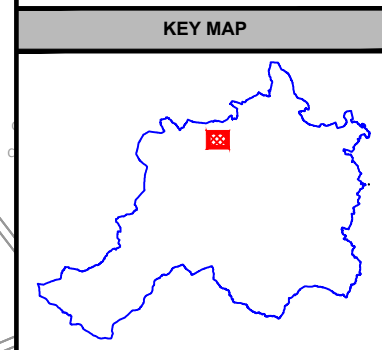

No.	Date	Amendment / Issue	Drn	Chk	App

Stage: **Bye - Law**

Comhairle Chontae na Mí
Meath
County Council




Buvinda House, Dublin Road, Navan, Co Meath C15 Y291
T: 046 909 7000 F: 046 909 7001 W: www.meath.ie

Project:
**2023 Housing Estate
Special Speed Limits**

Title:
**Location: -
Kildalkey - Trim MD**


Drawn by: A.P.	Checked by: P.MCK.	Approved by: P.P.
File Reference: TRA-11-07-01-15-99		
Scale: 1:5000 @ A3	Drg. No: HET05	Rev: -
Date: 04/09/2023		



comhairle chontae na mí
meath county council

This Drawing may contain Ordnance Survey Ireland Mapping
OSI Licence No. 2023/31/CCMA/Meath County Council

A3



SCALE 1:5000

LEGEND




30km/hr Speed Limit Zone





GENERAL NOTES

1. This drawing is the property of Meath County Council, it is a confidential document and must not be copied, used, or reproduced without prior written consent.
2. Unless stated otherwise, all levels refer to Ordnance Survey Datum, Malin Head, and all coordinates refer to Irish Transverse Mercator (ITM) Grid.
3. DO NOT SCALE, use figured dimensions only, if in doubt ask.

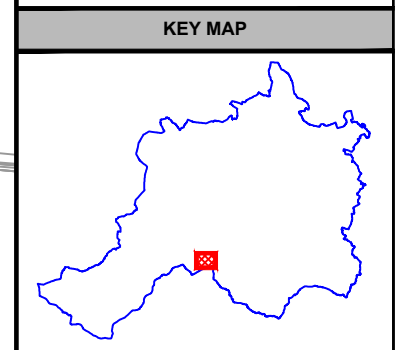

No.	Date	Amendment / Issue	Drn	Chk	App

Stage: **Bye - Law**

Comhairle Chontae na Mí
Meath
 County Council



Buvinda House, Dublin Road, Navan, Co Meath C15 Y291
 T: 046 909 7000 F: 046 909 7001 W: www.meath.ie


Project:
**2023 Housing Estate
 Special Speed Limits**

Title:
**Location: -
 Longwood - Trim MD**

Drawn by: A.P.	Checked by: P.MCK.	Approved by: P.P.
-------------------	-----------------------	----------------------

File Reference: **TRA-11-07-01-15-99**


Scale: 1:5000 @ A3	Drg. No: HET06	Rev: -
Date: 04/09/2023		



comhairle chontae na mí
 meath county council

This Drawing may contain Ordnance Survey Ireland Mapping
 OSI Licence No. 2023/31/CCMA/Meath County Council

A3




SCALE 1:5000

LEGEND




30km/hr Speed Limit Zone

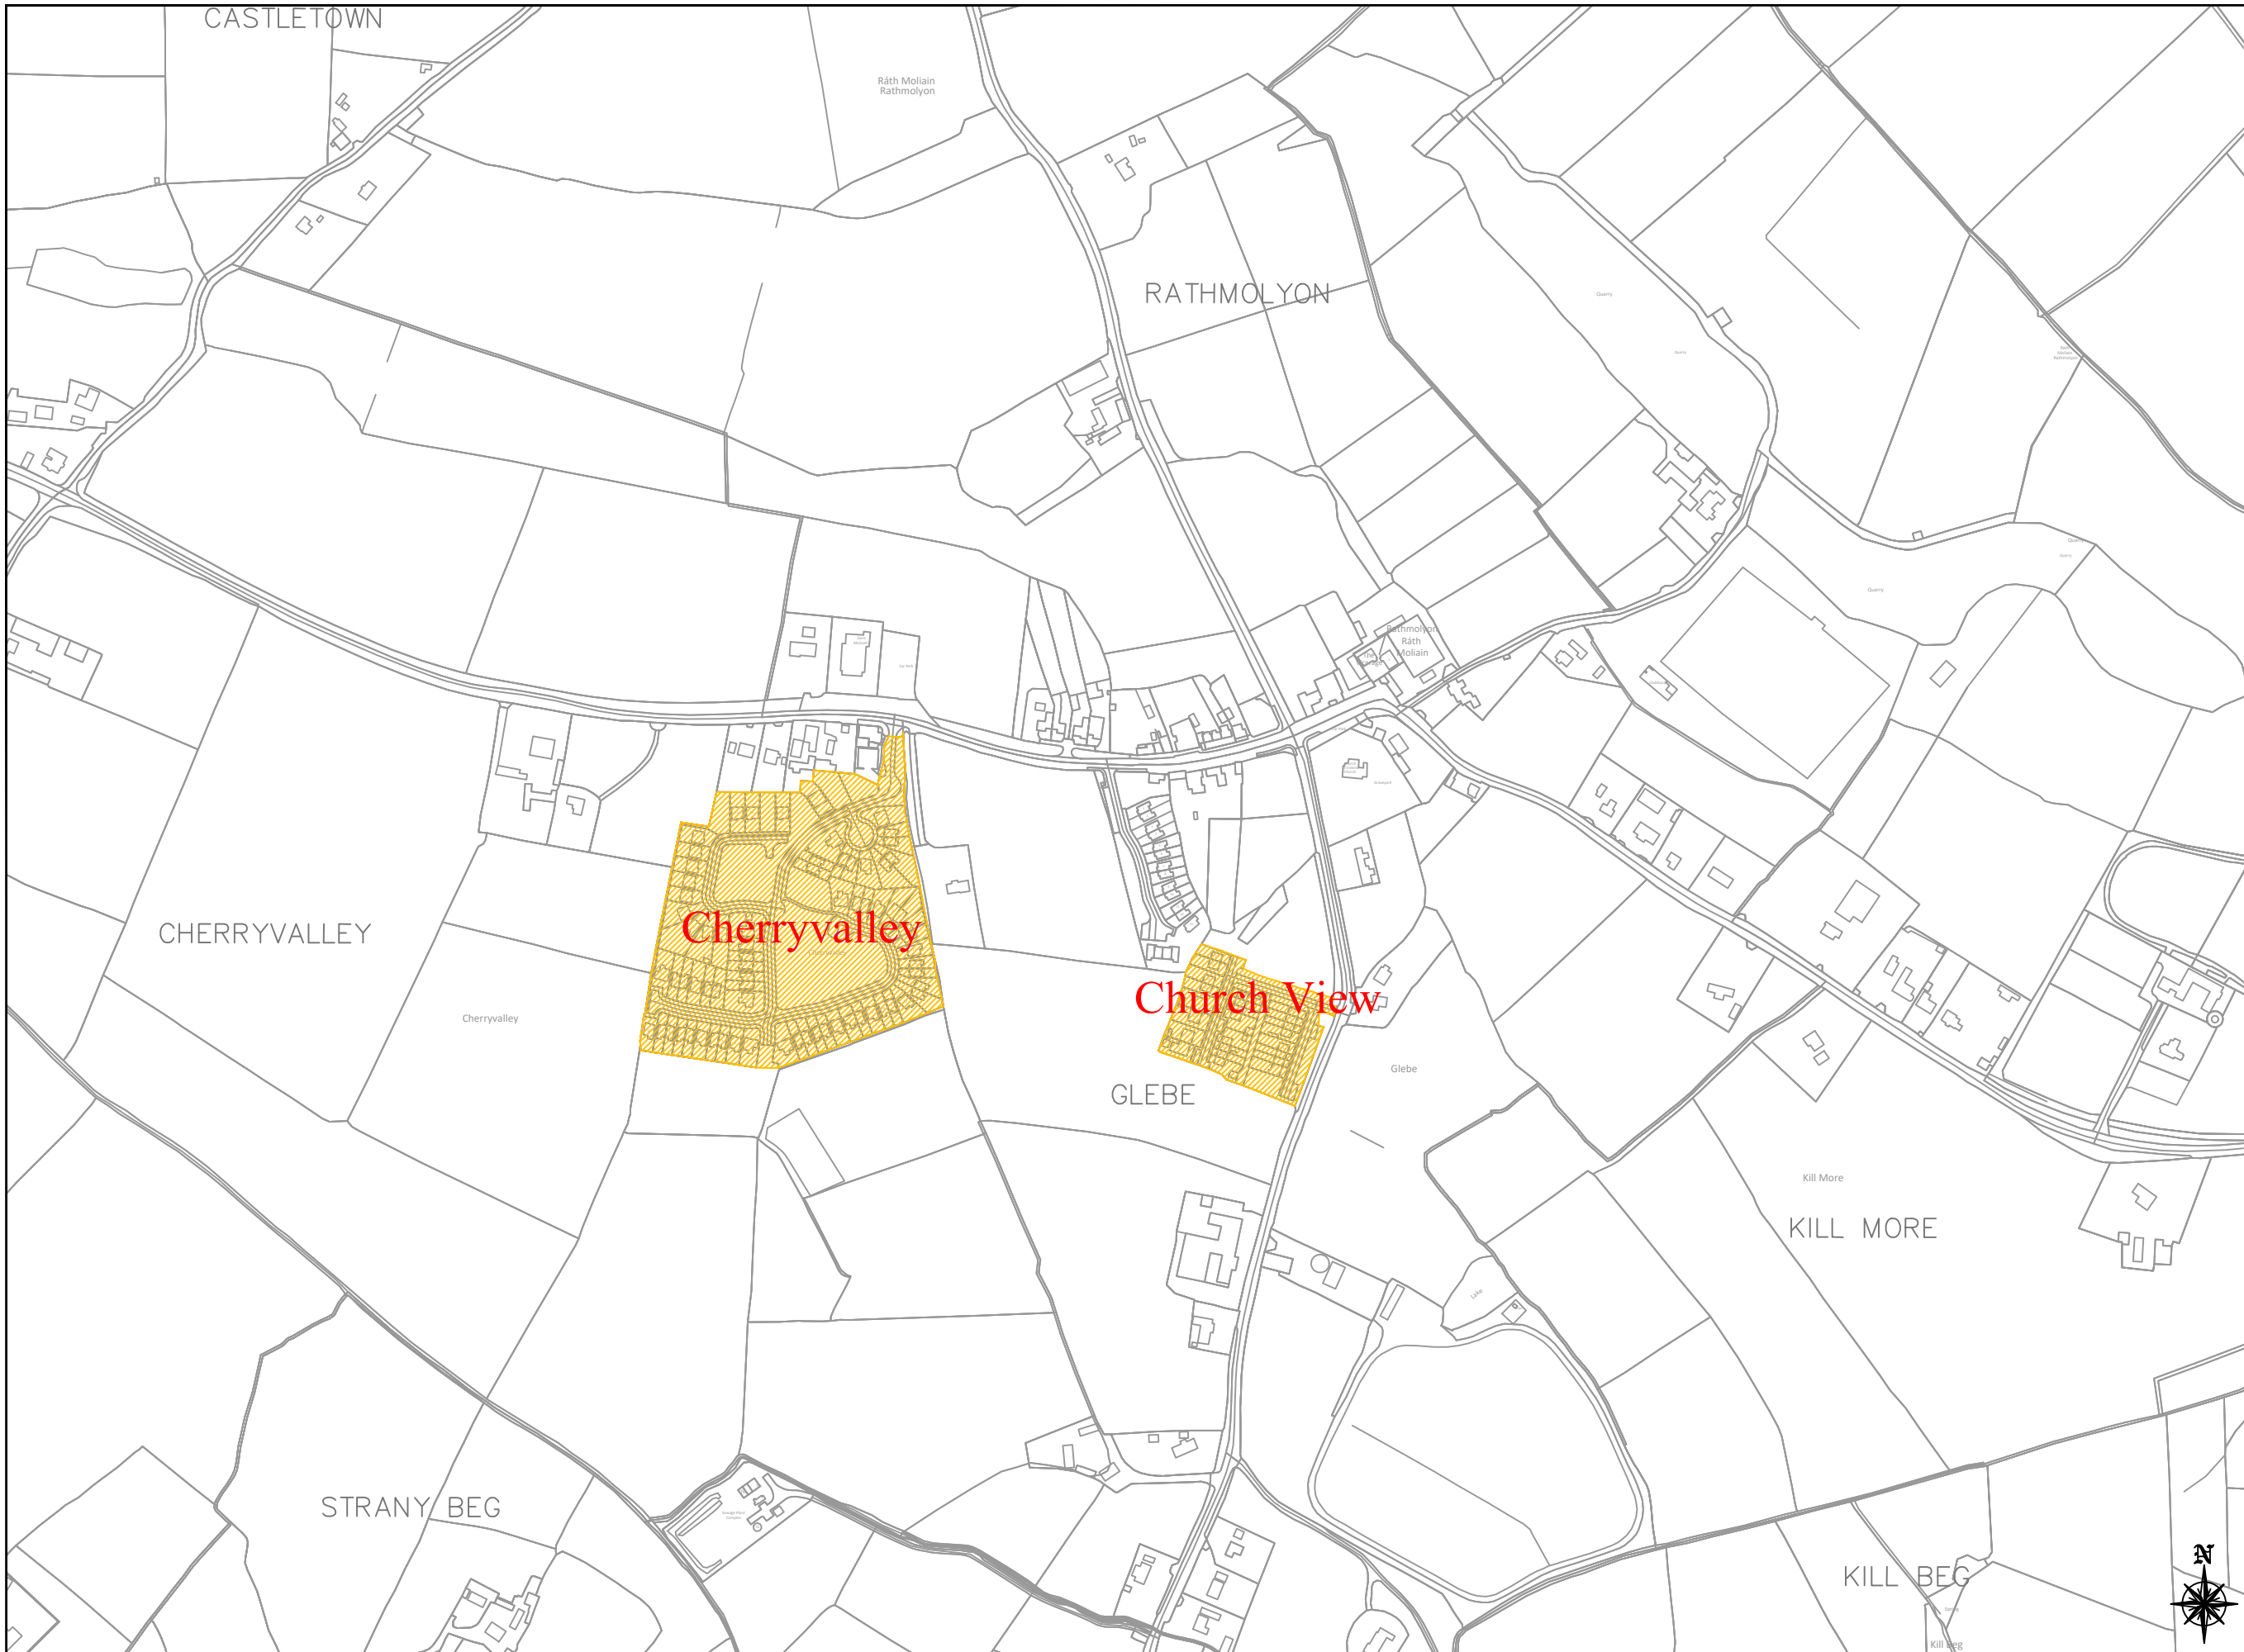

GENERAL NOTES

1. This drawing is the property of Meath County Council, it is a confidential document and must not be copied, used, or reproduced without prior written consent.
2. Unless stated otherwise, all levels refer to Ordnance Survey Datum, Malin Head, and all coordinates refer to Irish Transverse Mercator (ITM) Grid.
3. DO NOT SCALE, use figured dimensions only, if in doubt ask.

KEY MAP

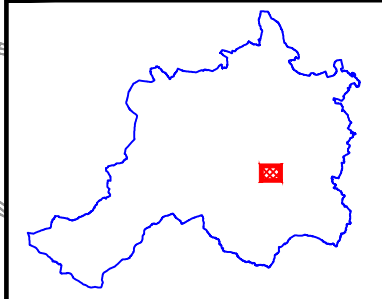

No.	Date	Amendment / Issue	Drn	Chk	App

Stage: **Bye - Law**

Comhairle Chontae na Mí
Meath
 County Council




Buvinda House, Dublin Road, Navan, Co Meath C15 Y291
 T: 046 909 7000 F: 046 909 7001 W: www.meath.ie

Project:
**2023 Housing Estate
 Special Speed Limits**

Title:
**Location: -
 Rathmolyon - Trim MD**

Drawn by: A.P.	Checked by: P.MCK.	Approved by: P.P.
-------------------	-----------------------	----------------------


File Reference: TRA-11-07-01-15-99	Scale: 1:5000 @ A3	Drg. No: HET07	Rev: -
Date: 04/09/2023			



comhairle chontae na mí
 meath county council


This Drawing may contain Ordnance Survey Ireland Mapping
 OSI Licence No. 2023/31/CCMA/Meath County Council

A3



SCALE 1:5000

LEGEND




30km/hr Speed Limit Zone





GENERAL NOTES

1. This drawing is the property of Meath County Council, it is a confidential document and must not be copied, used, or reproduced without prior written consent.
2. Unless stated otherwise, all levels refer to Ordnance Survey Datum, Malin Head, and all coordinates refer to Irish Transverse Mercator (ITM) Grid.
3. DO NOT SCALE, use figured dimensions only, if in doubt ask.

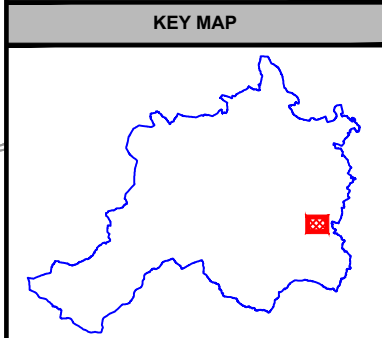

No.	Date	Amendment / Issue	Drn	Chk	App

Stage: **Bye - Law**

Comhairle Chontae na Mí
Meath
 County Council




Buvinda House, Dublin Road, Navan, Co Meath C15 Y291
 T: 046 909 7000 F: 046 909 7001 W: www.meath.ie

Project:
**2023 Housing Estate
 Special Speed Limits**

Title:
**Location: -
 Summerhill - Trim MD**


Drawn by: A.P.	Checked by: P.MCK.	Approved by: P.P.
File Reference: TRA-11-07-01-15-99		
Scale: 1:5000 @ A3	Drg. No: HET08	Rev: -
Date: 04/09/2023		



comhairle chontae na mí
 meath county council

This Drawing may contain Ordnance Survey Ireland Mapping
 OSI Licence No. 2023/31/CCMA/Meath County Council

A3




SCALE 1:5000

LEGEND




30km/hr Speed Limit Zone

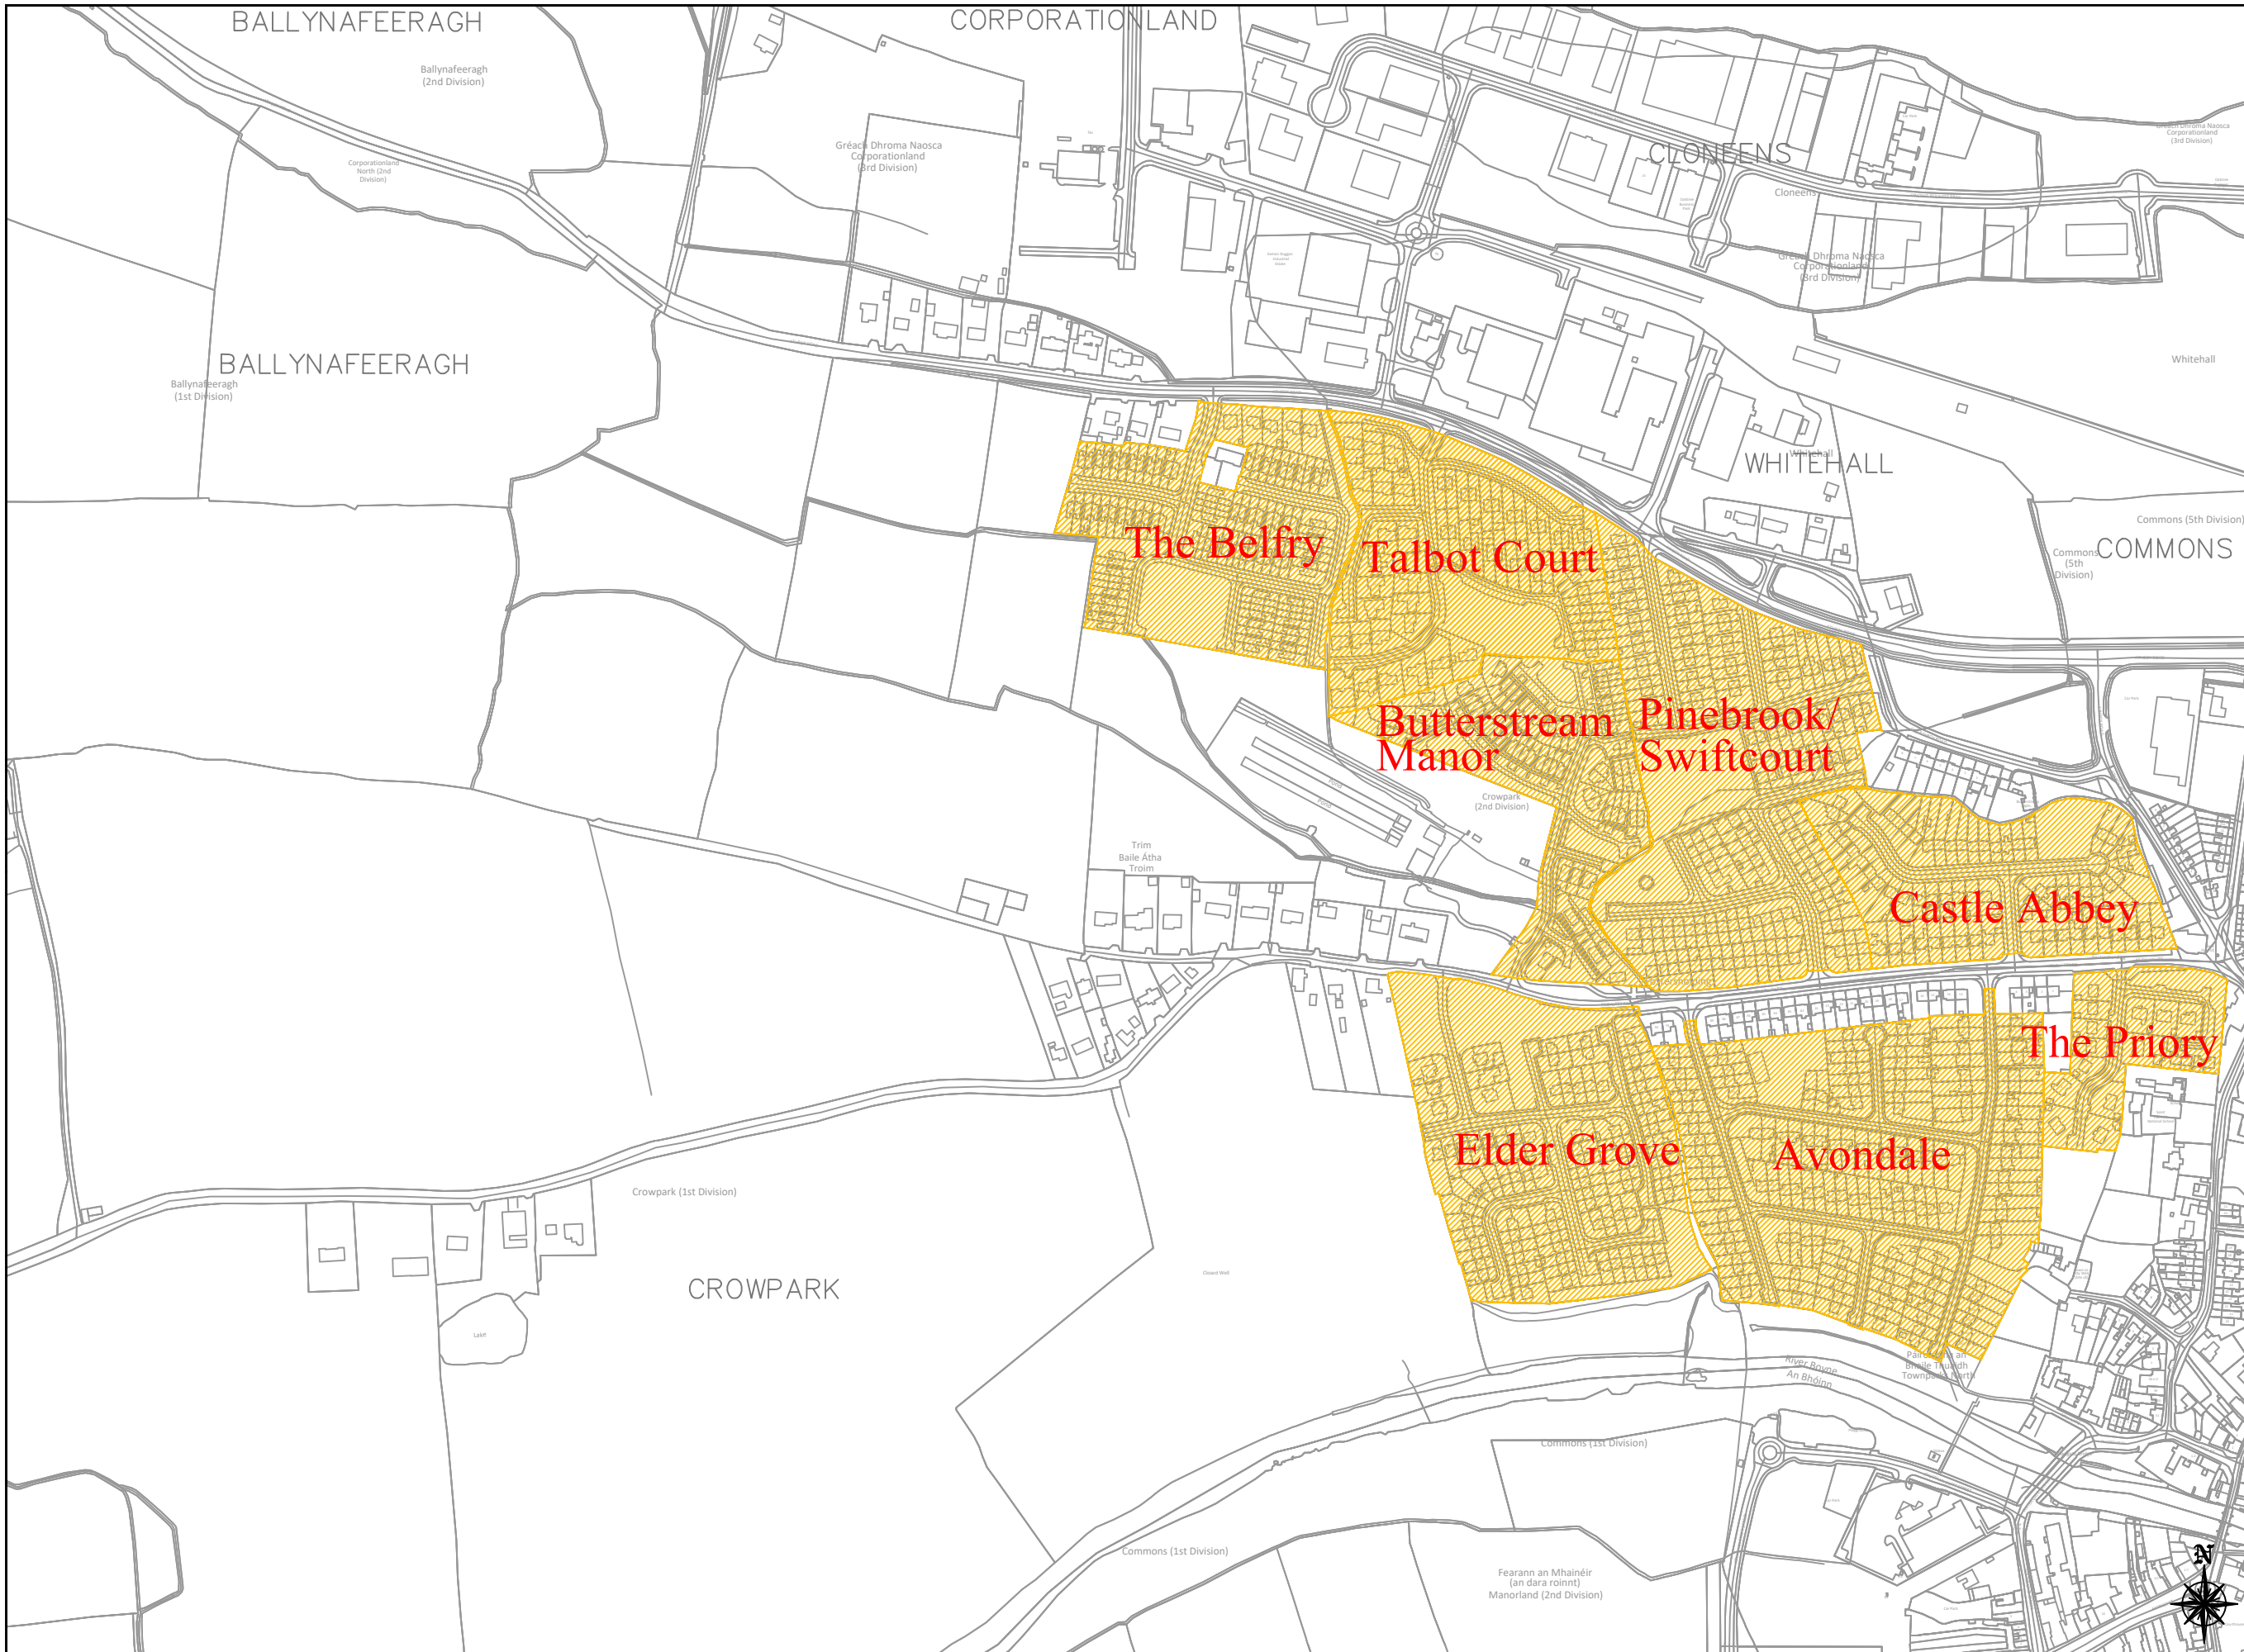

GENERAL NOTES

1. This drawing is the property of Meath County Council, it is a confidential document and must not be copied, used, or reproduced without prior written consent.
2. Unless stated otherwise, all levels refer to Ordnance Survey Datum, Malin Head, and all coordinates refer to Irish Transverse Mercator (ITM) Grid.
3. DO NOT SCALE, use figured dimensions only, if in doubt ask.

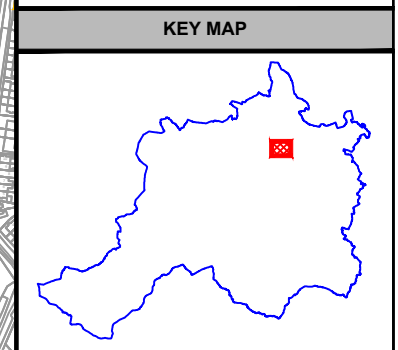

No.	Date	Amendment / Issue	Drn	Chk	App
Stage: Bye - Law					

Comhairle Chontae na Mí
Meath
 County Council




Buvinda House, Dublin Road, Navan, Co Meath C15 Y291
 T: 046 909 7000 F: 046 909 7001 W: www.meath.ie

Project:
**2023 Housing Estate
 Special Speed Limits**

Title:
**Location: -
 Trim - Trim MD**


Drawn by: A.P.	Checked by: P.MCK.	Approved by: P.P.
File Reference: TRA-11-07-01-15-99		
Scale: 1:5000 @ A3	Drg. No: HET09	Rev: -
Date: 04/09/2023		



comhairle chontae na mí
 meath county council


This Drawing may contain Ordnance Survey Ireland Mapping
 OSI Licence No. 2023/31/CCMA/Meath County Council

A3




SCALE 1:5000

LEGEND




30km/hr Speed Limit Zone

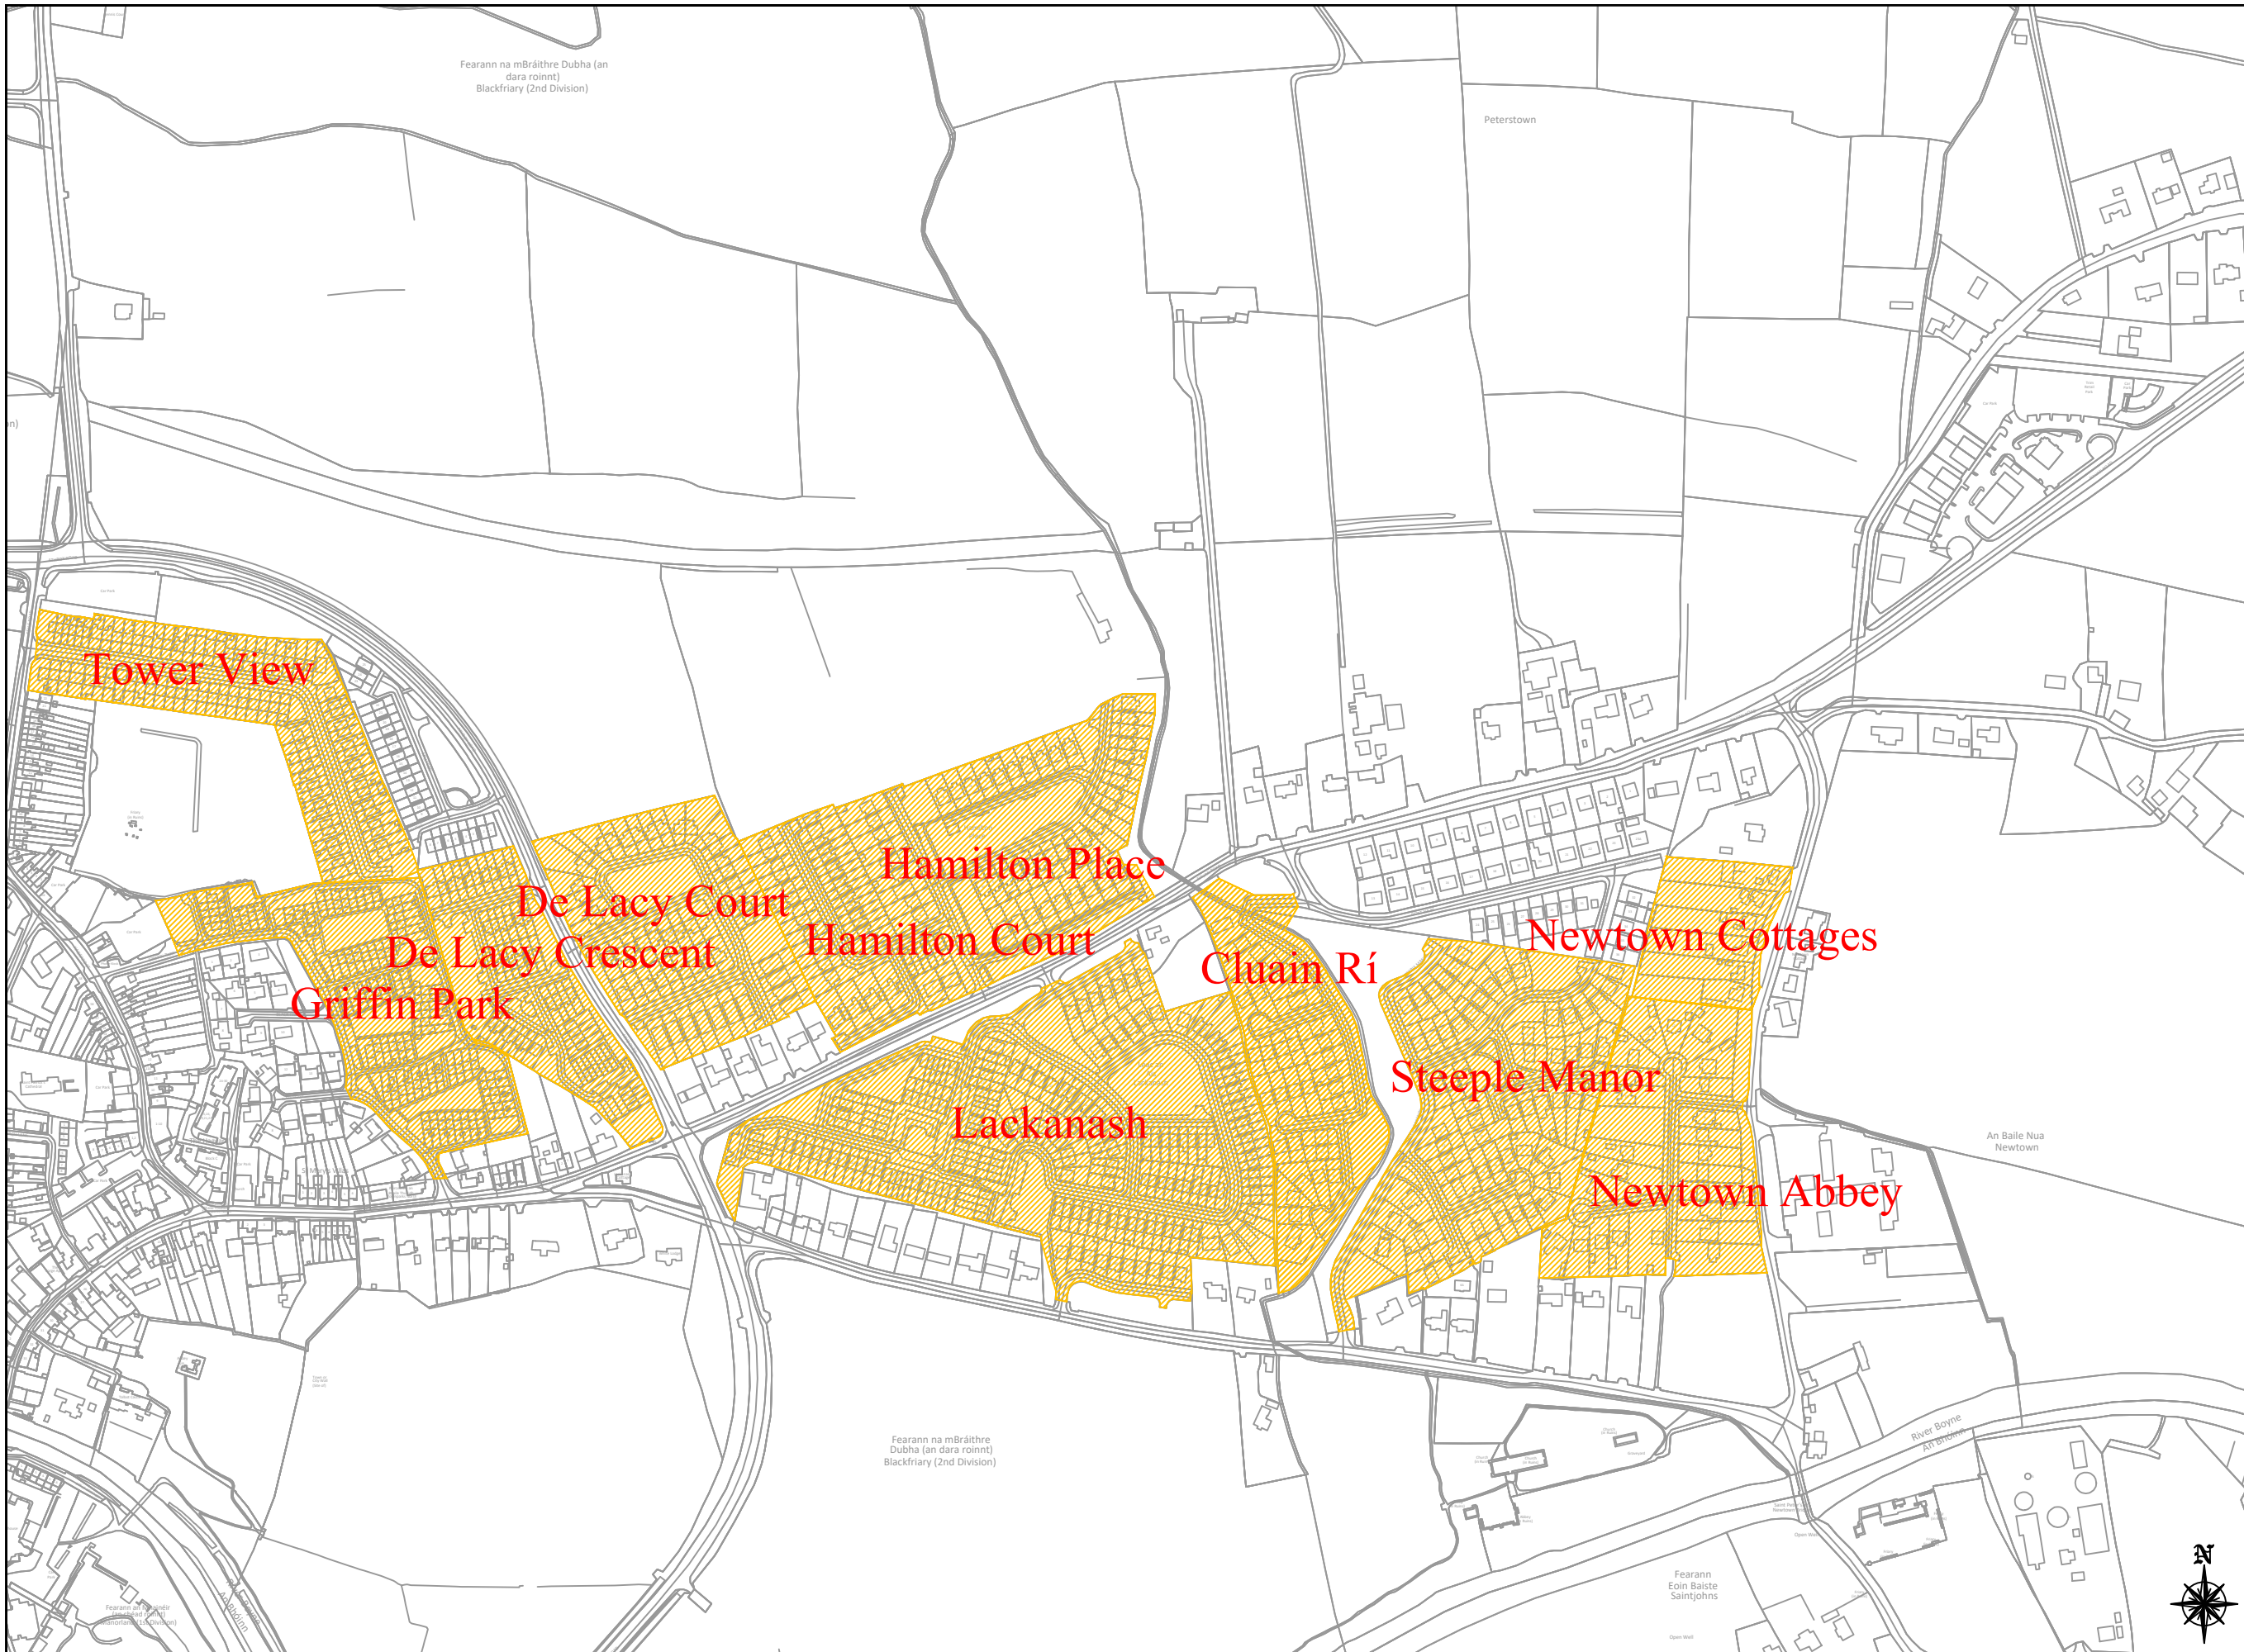

GENERAL NOTES

1. This drawing is the property of Meath County Council, it is a confidential document and must not be copied, used, or reproduced without prior written consent.
2. Unless stated otherwise, all levels refer to Ordnance Survey Datum, Malin Head, and all coordinates refer to Irish Transverse Mercator (ITM) Grid.
3. DO NOT SCALE, use figured dimensions only, if in doubt ask.

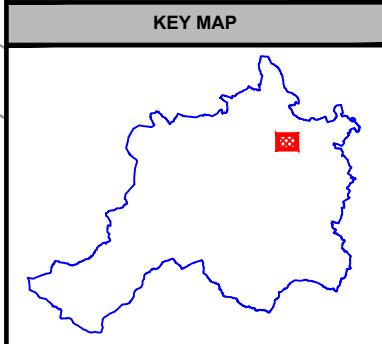

No.	Date	Amendment / Issue	Drn	Chk	App

Stage: **Bye - Law**

Comhairle Chontae na Mí
Meath
 County Council




Buvinda House, Dublin Road, Navan, Co Meath C15 Y291
 T: 046 909 7000 F: 046 909 7001 W: www.meath.ie

Project:
**2023 Housing Estate
 Special Speed Limits**

Title:
**Location: -
 Trim - Trim MD**


Drawn by: A.P.	Checked by: P.MCK.	Approved by: P.P.
File Reference: TRA-11-07-01-15-99		
Scale: 1:5000 @ A3	Drg. No: HET10	Rev: -
Date: 04/09/2023		



comhairle chontae na mí
 meath county council

This Drawing may contain Ordnance Survey Ireland Mapping
 OSI Licence No. 2023/31/CCMA/Meath County Council

A3

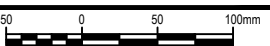


SCALE 1:5000

LEGEND




30km/hr Speed Limit Zone



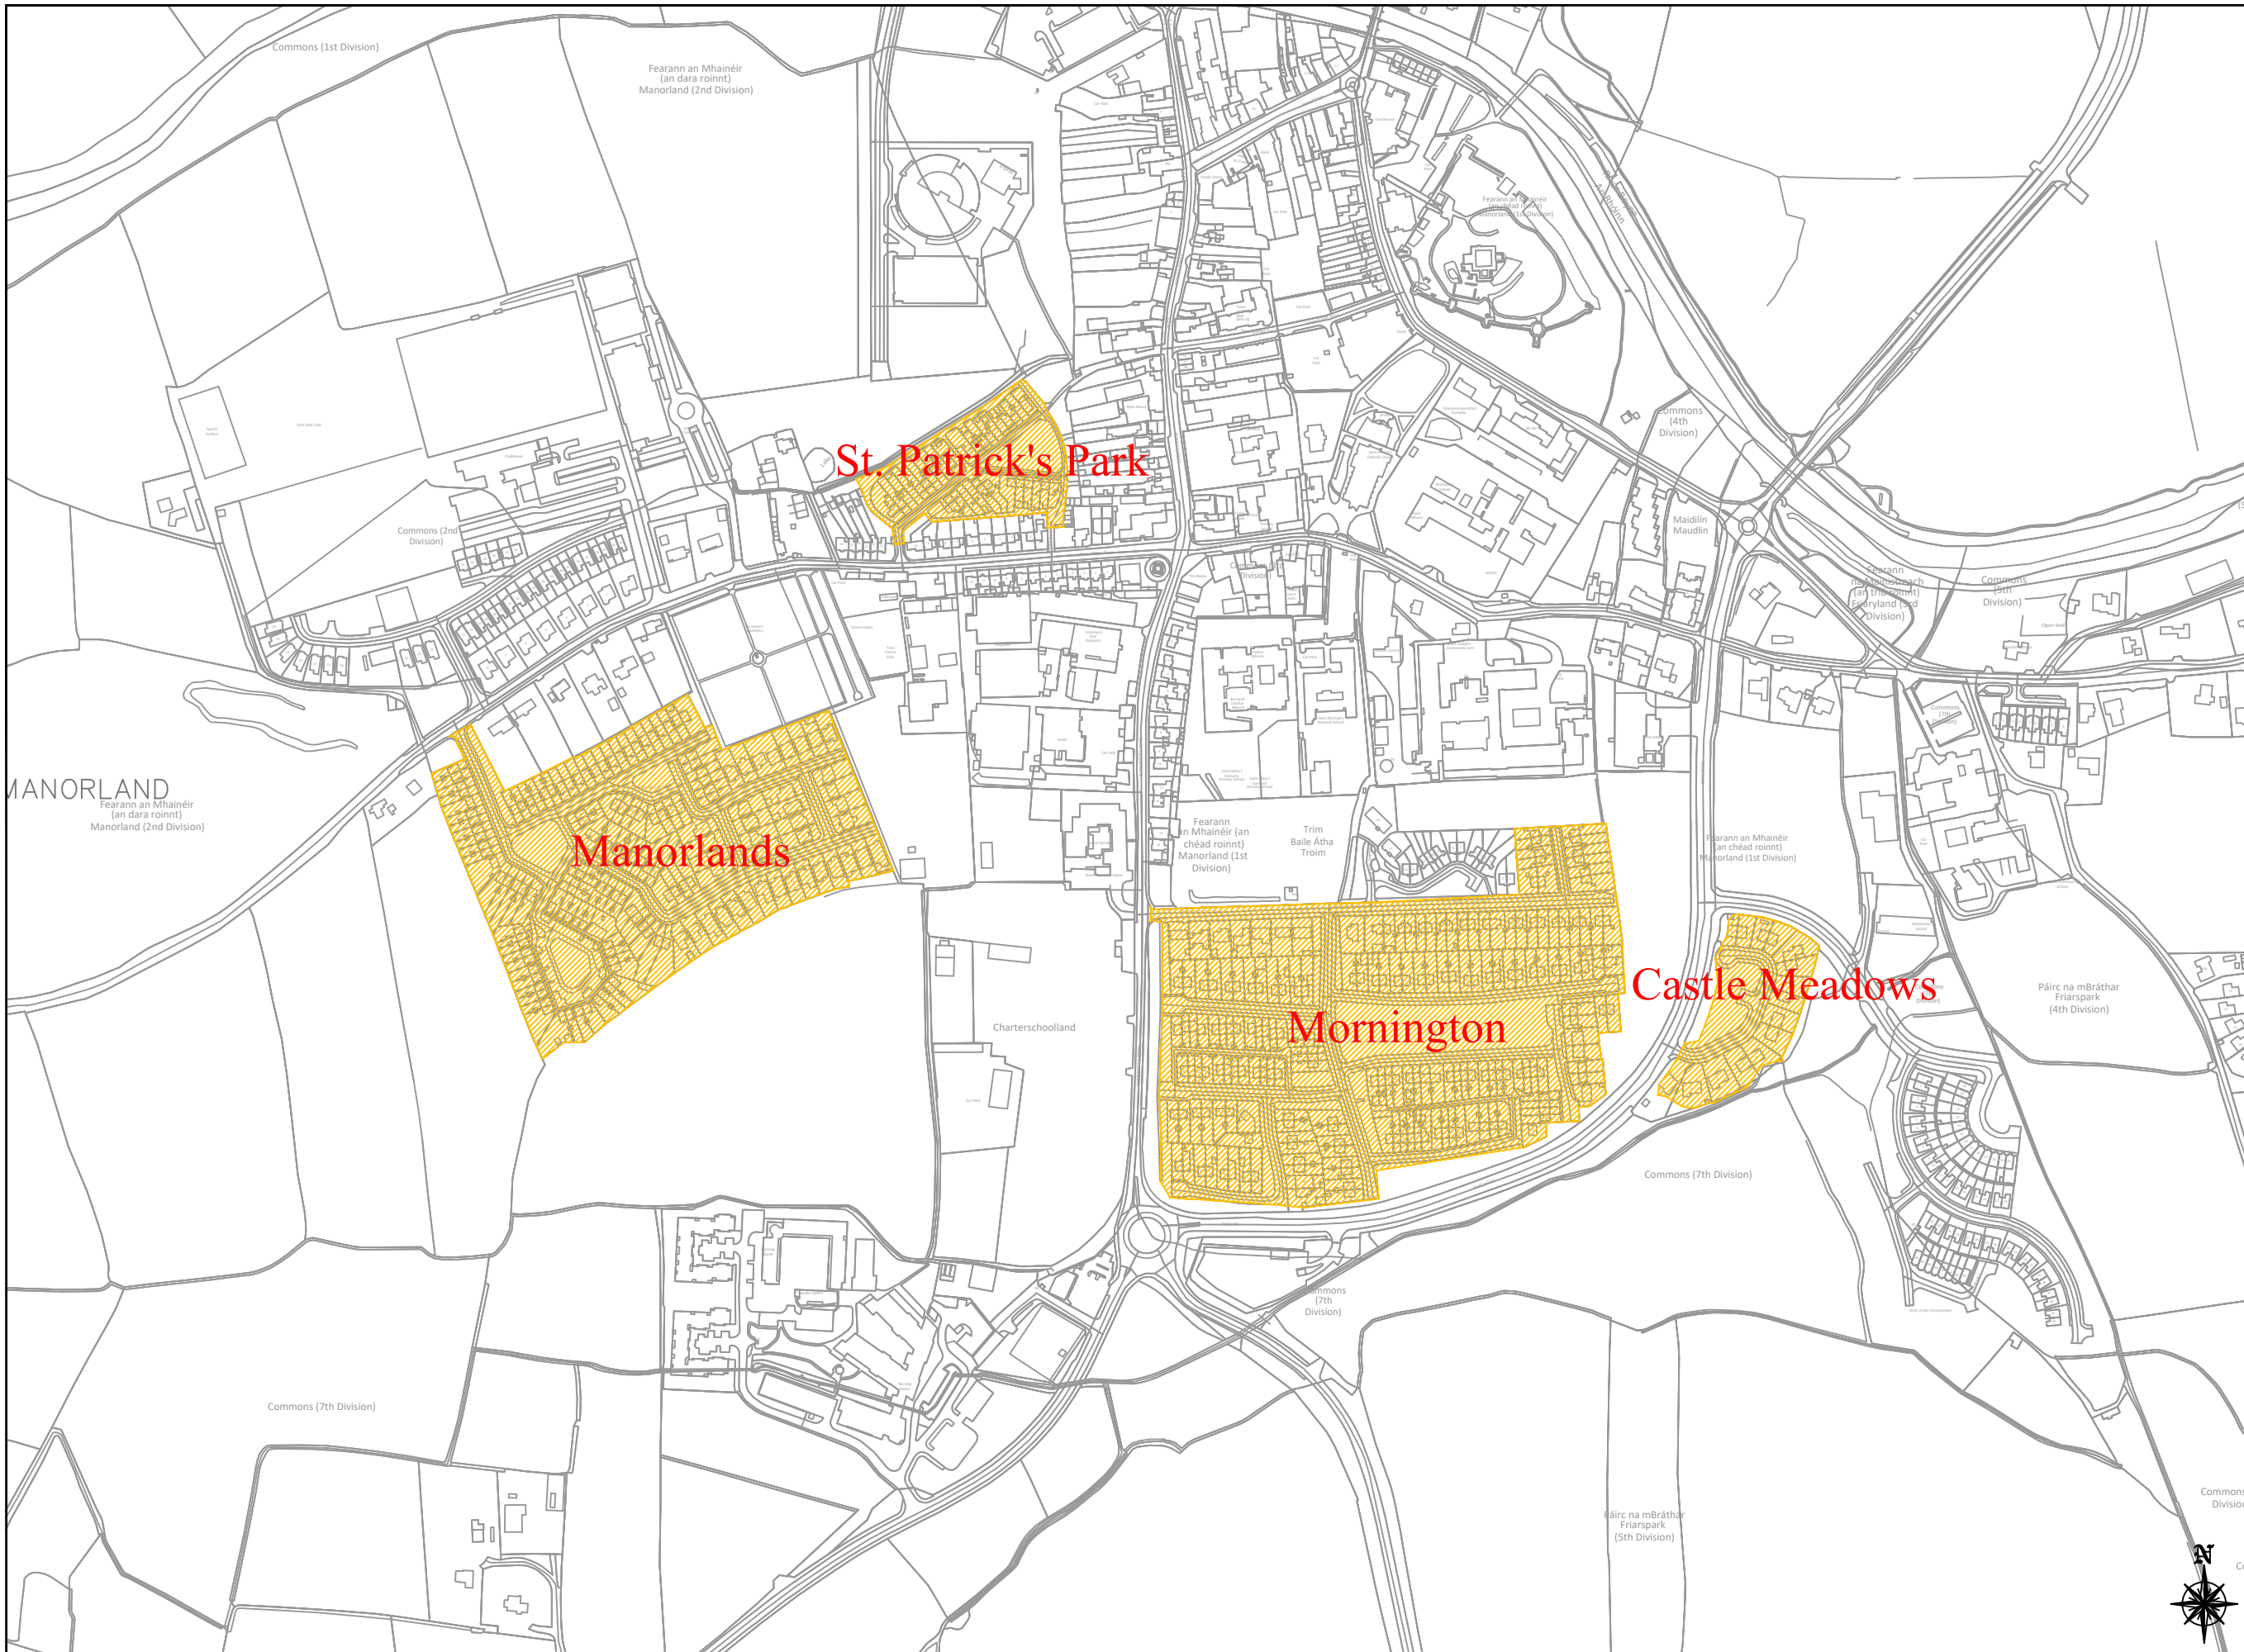

GENERAL NOTES

1. This drawing is the property of Meath County Council, it is a confidential document and must not be copied, used, or reproduced without prior written consent.
2. Unless stated otherwise, all levels refer to Ordnance Survey Datum, Malin Head, and all coordinates refer to Irish Transverse Mercator (ITM) Grid.
3. DO NOT SCALE, use figured dimensions only, if in doubt ask.

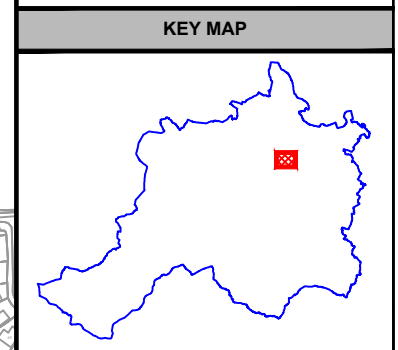

No.	Date	Amendment / Issue	Drn	Chk	App

Stage: **Bye - Law**

Comhairle Chontae na Mí
Meath
 County Council



Buvinda House, Dublin Road, Navan, Co Meath C15 Y291
 T: 046 909 7000 F: 046 909 7001 W: www.meath.ie


Project:
**2023 Housing Estate
 Special Speed Limits**

Title:
**Location: -
 Trim - Trim MD**

Drawn by: A.P.	Checked by: P.MCK.	Approved by: P.P.
-------------------	-----------------------	----------------------

File Reference: **TRA-11-07-01-15-99**


Scale: 1:5000 @ A3	Drg. No: HET11	Rev: -
Date: 04/09/2023		



comhairle chontae na mí
 meath county council


This Drawing may contain Ordnance Survey Ireland Mapping
 OSI Licence No. 2023/31/CCMA/Meath County Council

A3

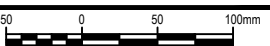


SCALE 1:5000

LEGEND




30km/hr Speed Limit Zone



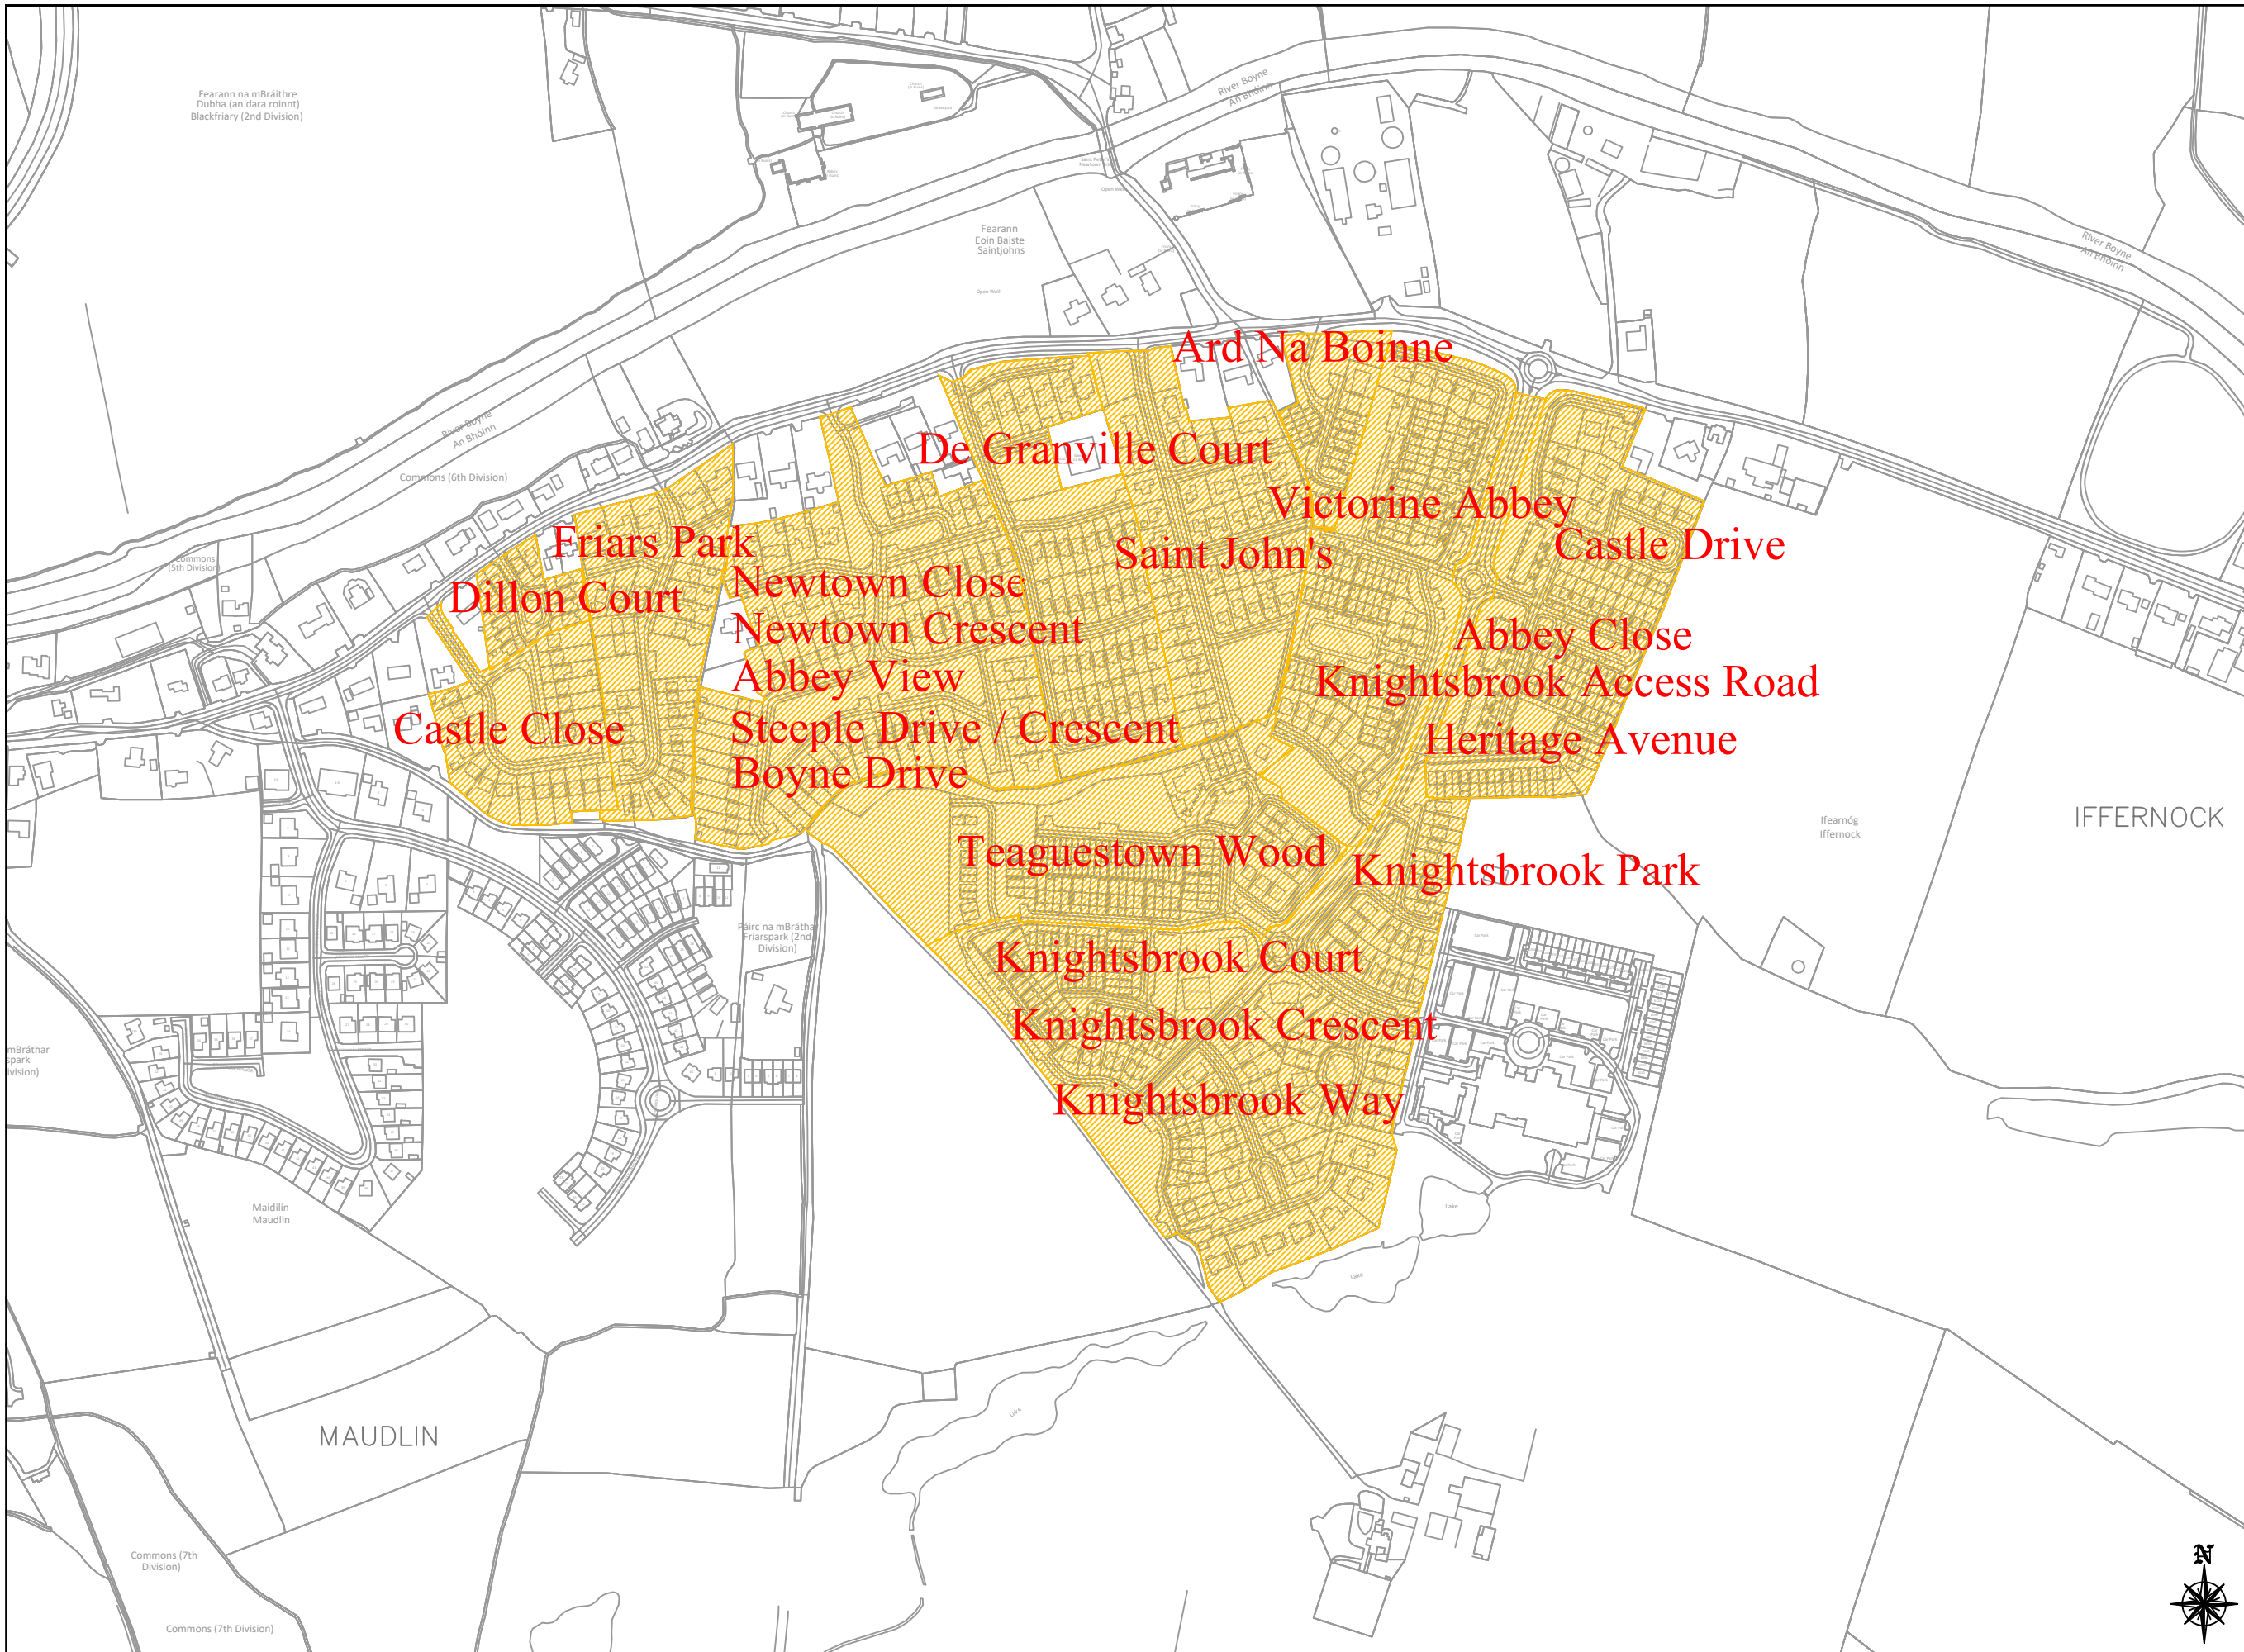

GENERAL NOTES

1. This drawing is the property of Meath County Council, it is a confidential document and must not be copied, used, or reproduced without prior written consent.
2. Unless stated otherwise, all levels refer to Ordnance Survey Datum, Malin Head, and all coordinates refer to Irish Transverse Mercator (ITM) Grid.
3. DO NOT SCALE, use figured dimensions only, if in doubt ask.

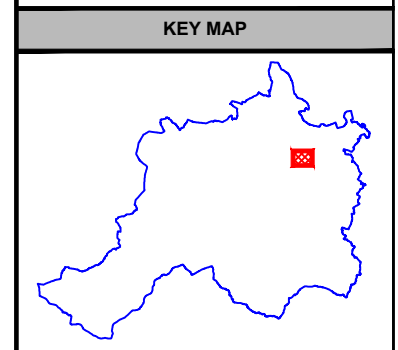

No.	Date	Amendment / Issue	Drn	Chk	App

Stage: **Bye - Law**

Comhairle Chontae na Mí
Meath
County Council




Buvinda House, Dublin Road, Navan, Co Meath C15 Y291
T: 046 909 7000 F: 046 909 7001 W: www.meath.ie

Project:
**2023 Housing Estate
Special Speed Limits**

Title:
**Location: -
Trim - Trim MD**


Drawn by: A.P.	Checked by: P.MCK.	Approved by: P.P.
File Reference: TRA-11-07-01-15-99		
Scale: 1:5000 @ A3	Drg. No: HET12	Rev: -
Date: 04/09/2023		



comhairle chontae na mí
meath county council

This Drawing may contain Ordnance Survey Ireland Mapping
OSI Licence No. 2023/31/CCMA/Meath County Council

A3



SCALE 1:5000

LEGEND

 30km/hr Speed Limit Zone

