


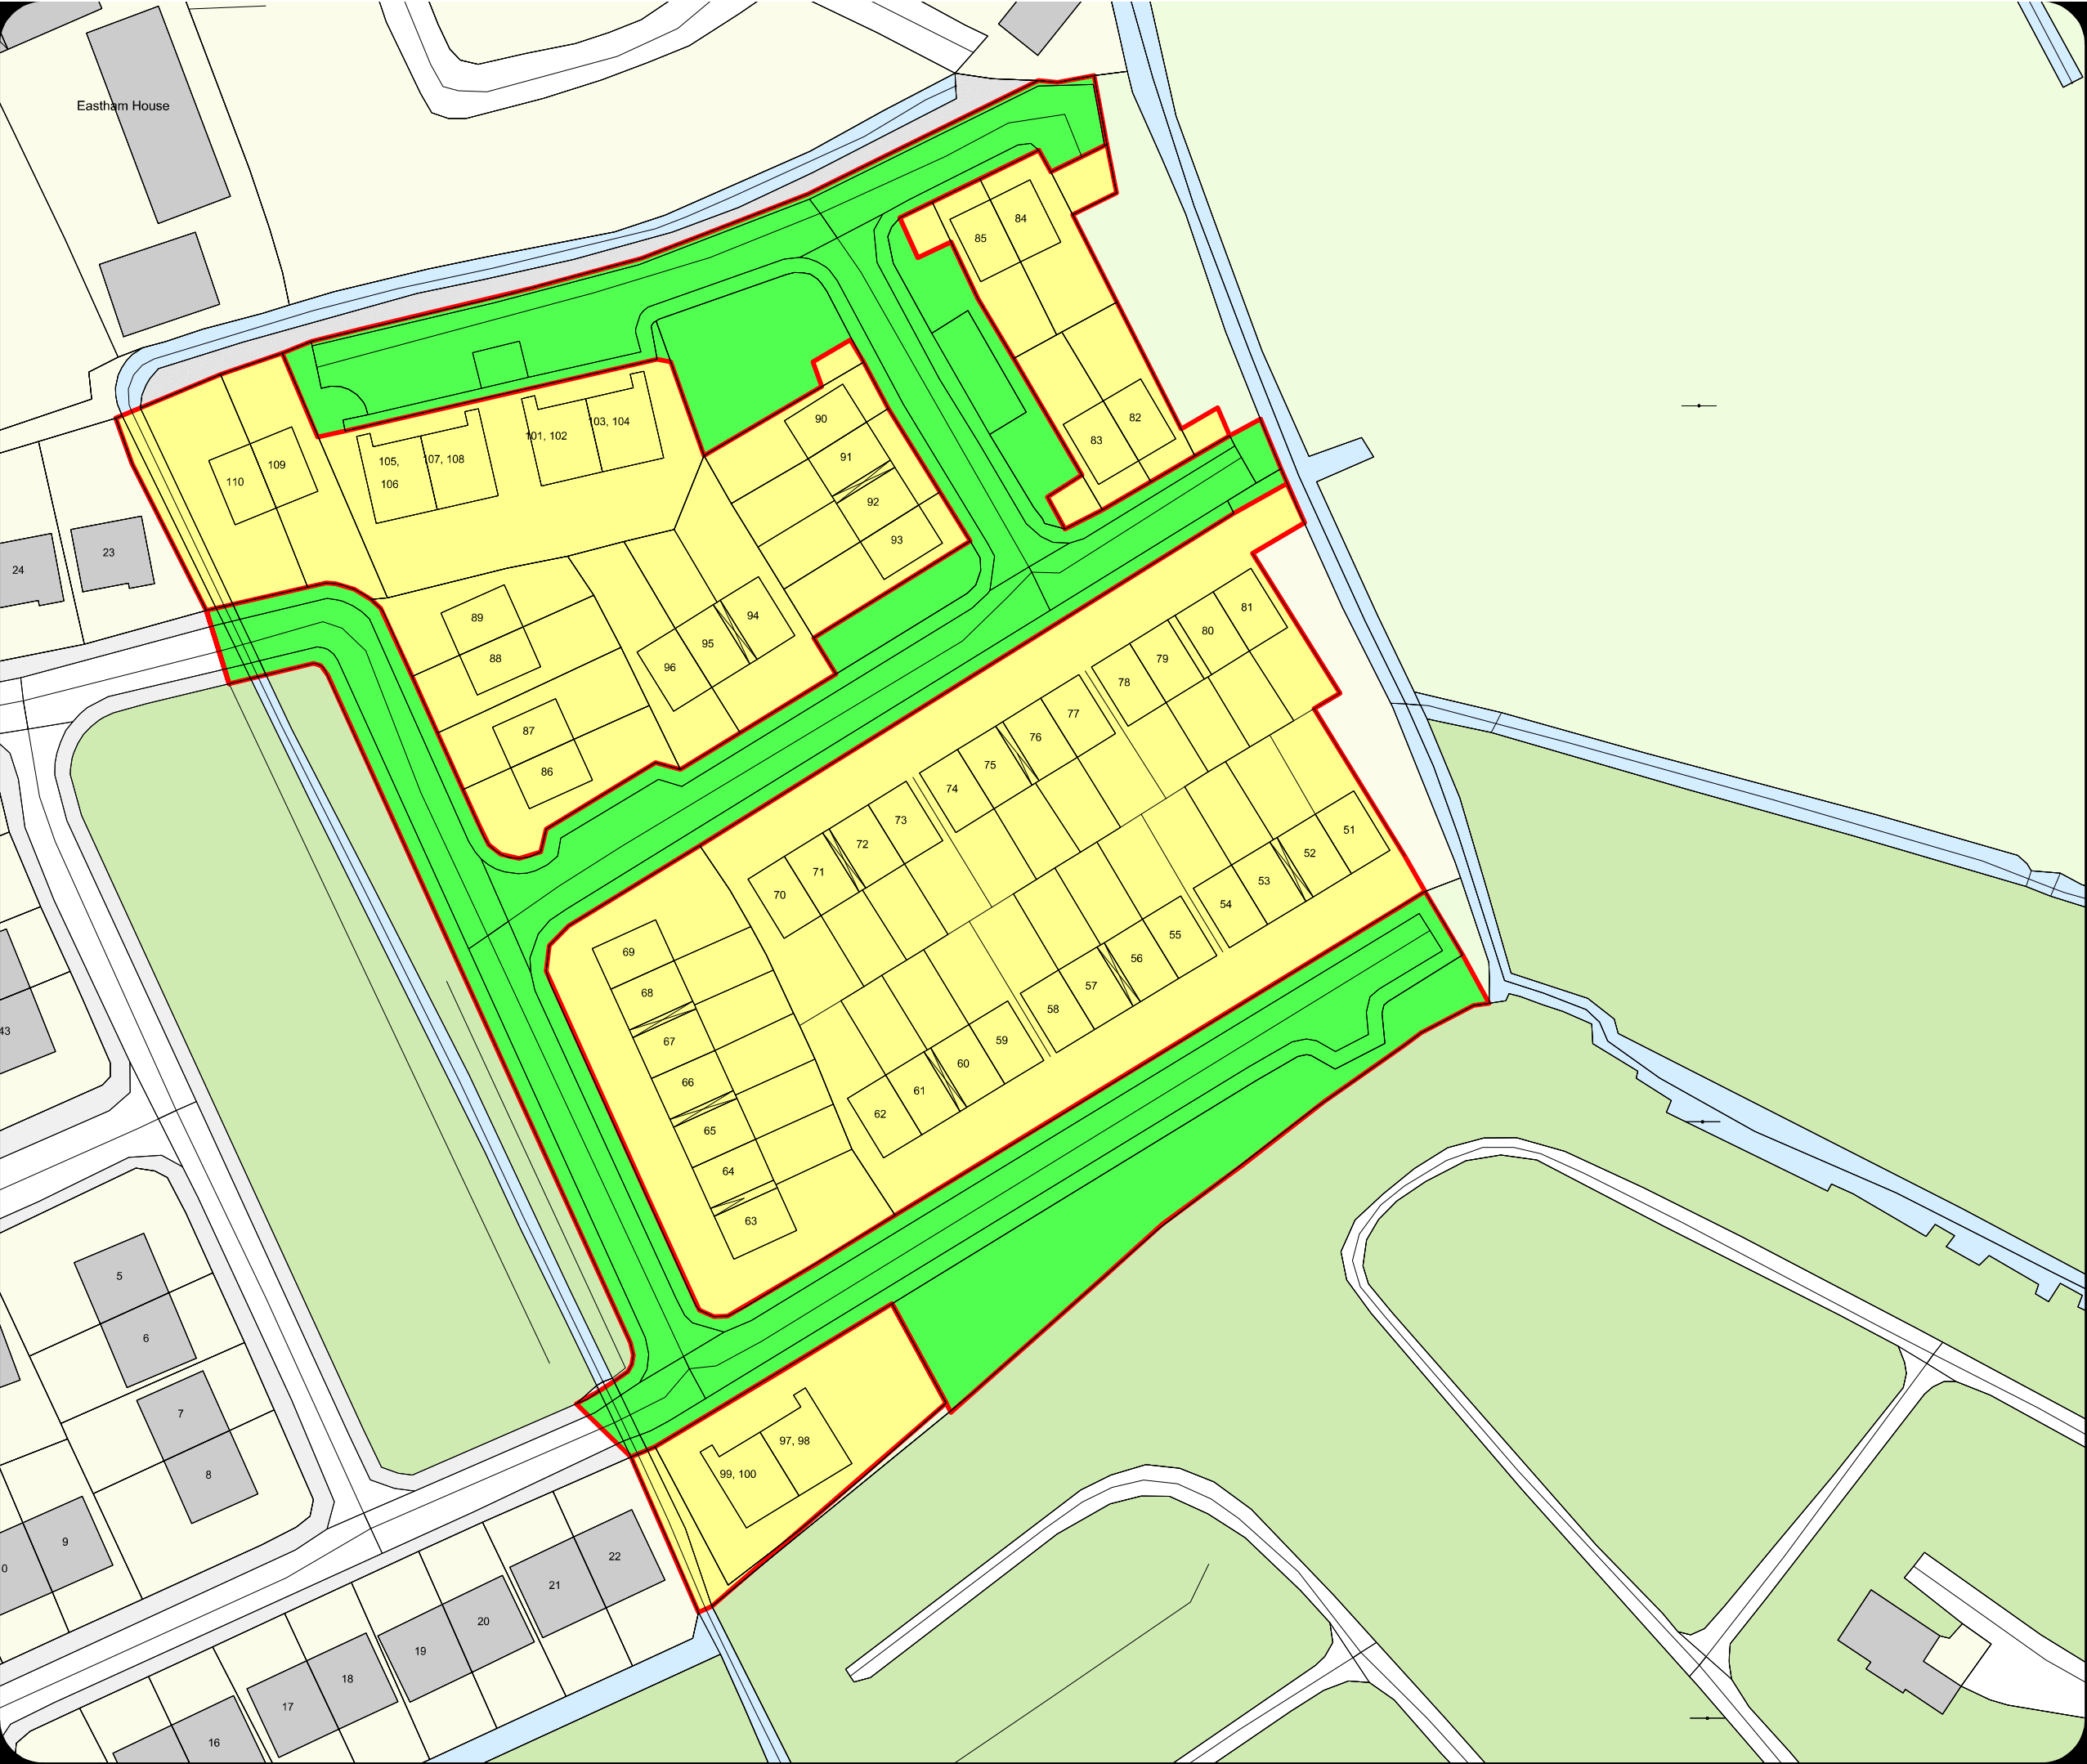

Meath County Council
Taking in Charge Housing Estates
Public Consultation



Map Extracted from Tailte Eireann
Vector Mapping

LEGEND

- Outline of Areas to be taken in charge pursuant to the Planning and Development Acts 2000 - 2023 & Roads Act 1993
- Outline of Areas NOT to be taken in charge pursuant to the Planning and Development Acts 2000 - 2023 & Roads Act 1993

Date:-	February 2025
Municipal District :-	Laytown/ Bettystown
Location:-	Northlands Phase 2 Bettystown, Co. Meath.
Produced by:-	LC
Scale:-	NTS

Note: Details shown on this map is for information purposes only. Further details on any item should be clarified with Meath County Council. This map has been produced by Meath County Council with available Local Authority and Tailte Eireann base data.
© National Mapping Division of Tailte Eireann. All rights reserved.
Licence number CYAL50320677/MeathCountyCouncil
NOTE - UNAUTHORISED REPRODUCTION OF THIS MAP INFRINGES STATE COPYRIGHT.

Contact:
Planning Department
Meath County Council
Buvinda House
Dublin Road
Navan, Co. Meath
C15 Y291
Tel: (046) 9097000
Fax: (046) 9097001
e-mail: planning@meathcoco.ie