




Meath County Council
Taking in Charge Housing Estates
Public Consultation

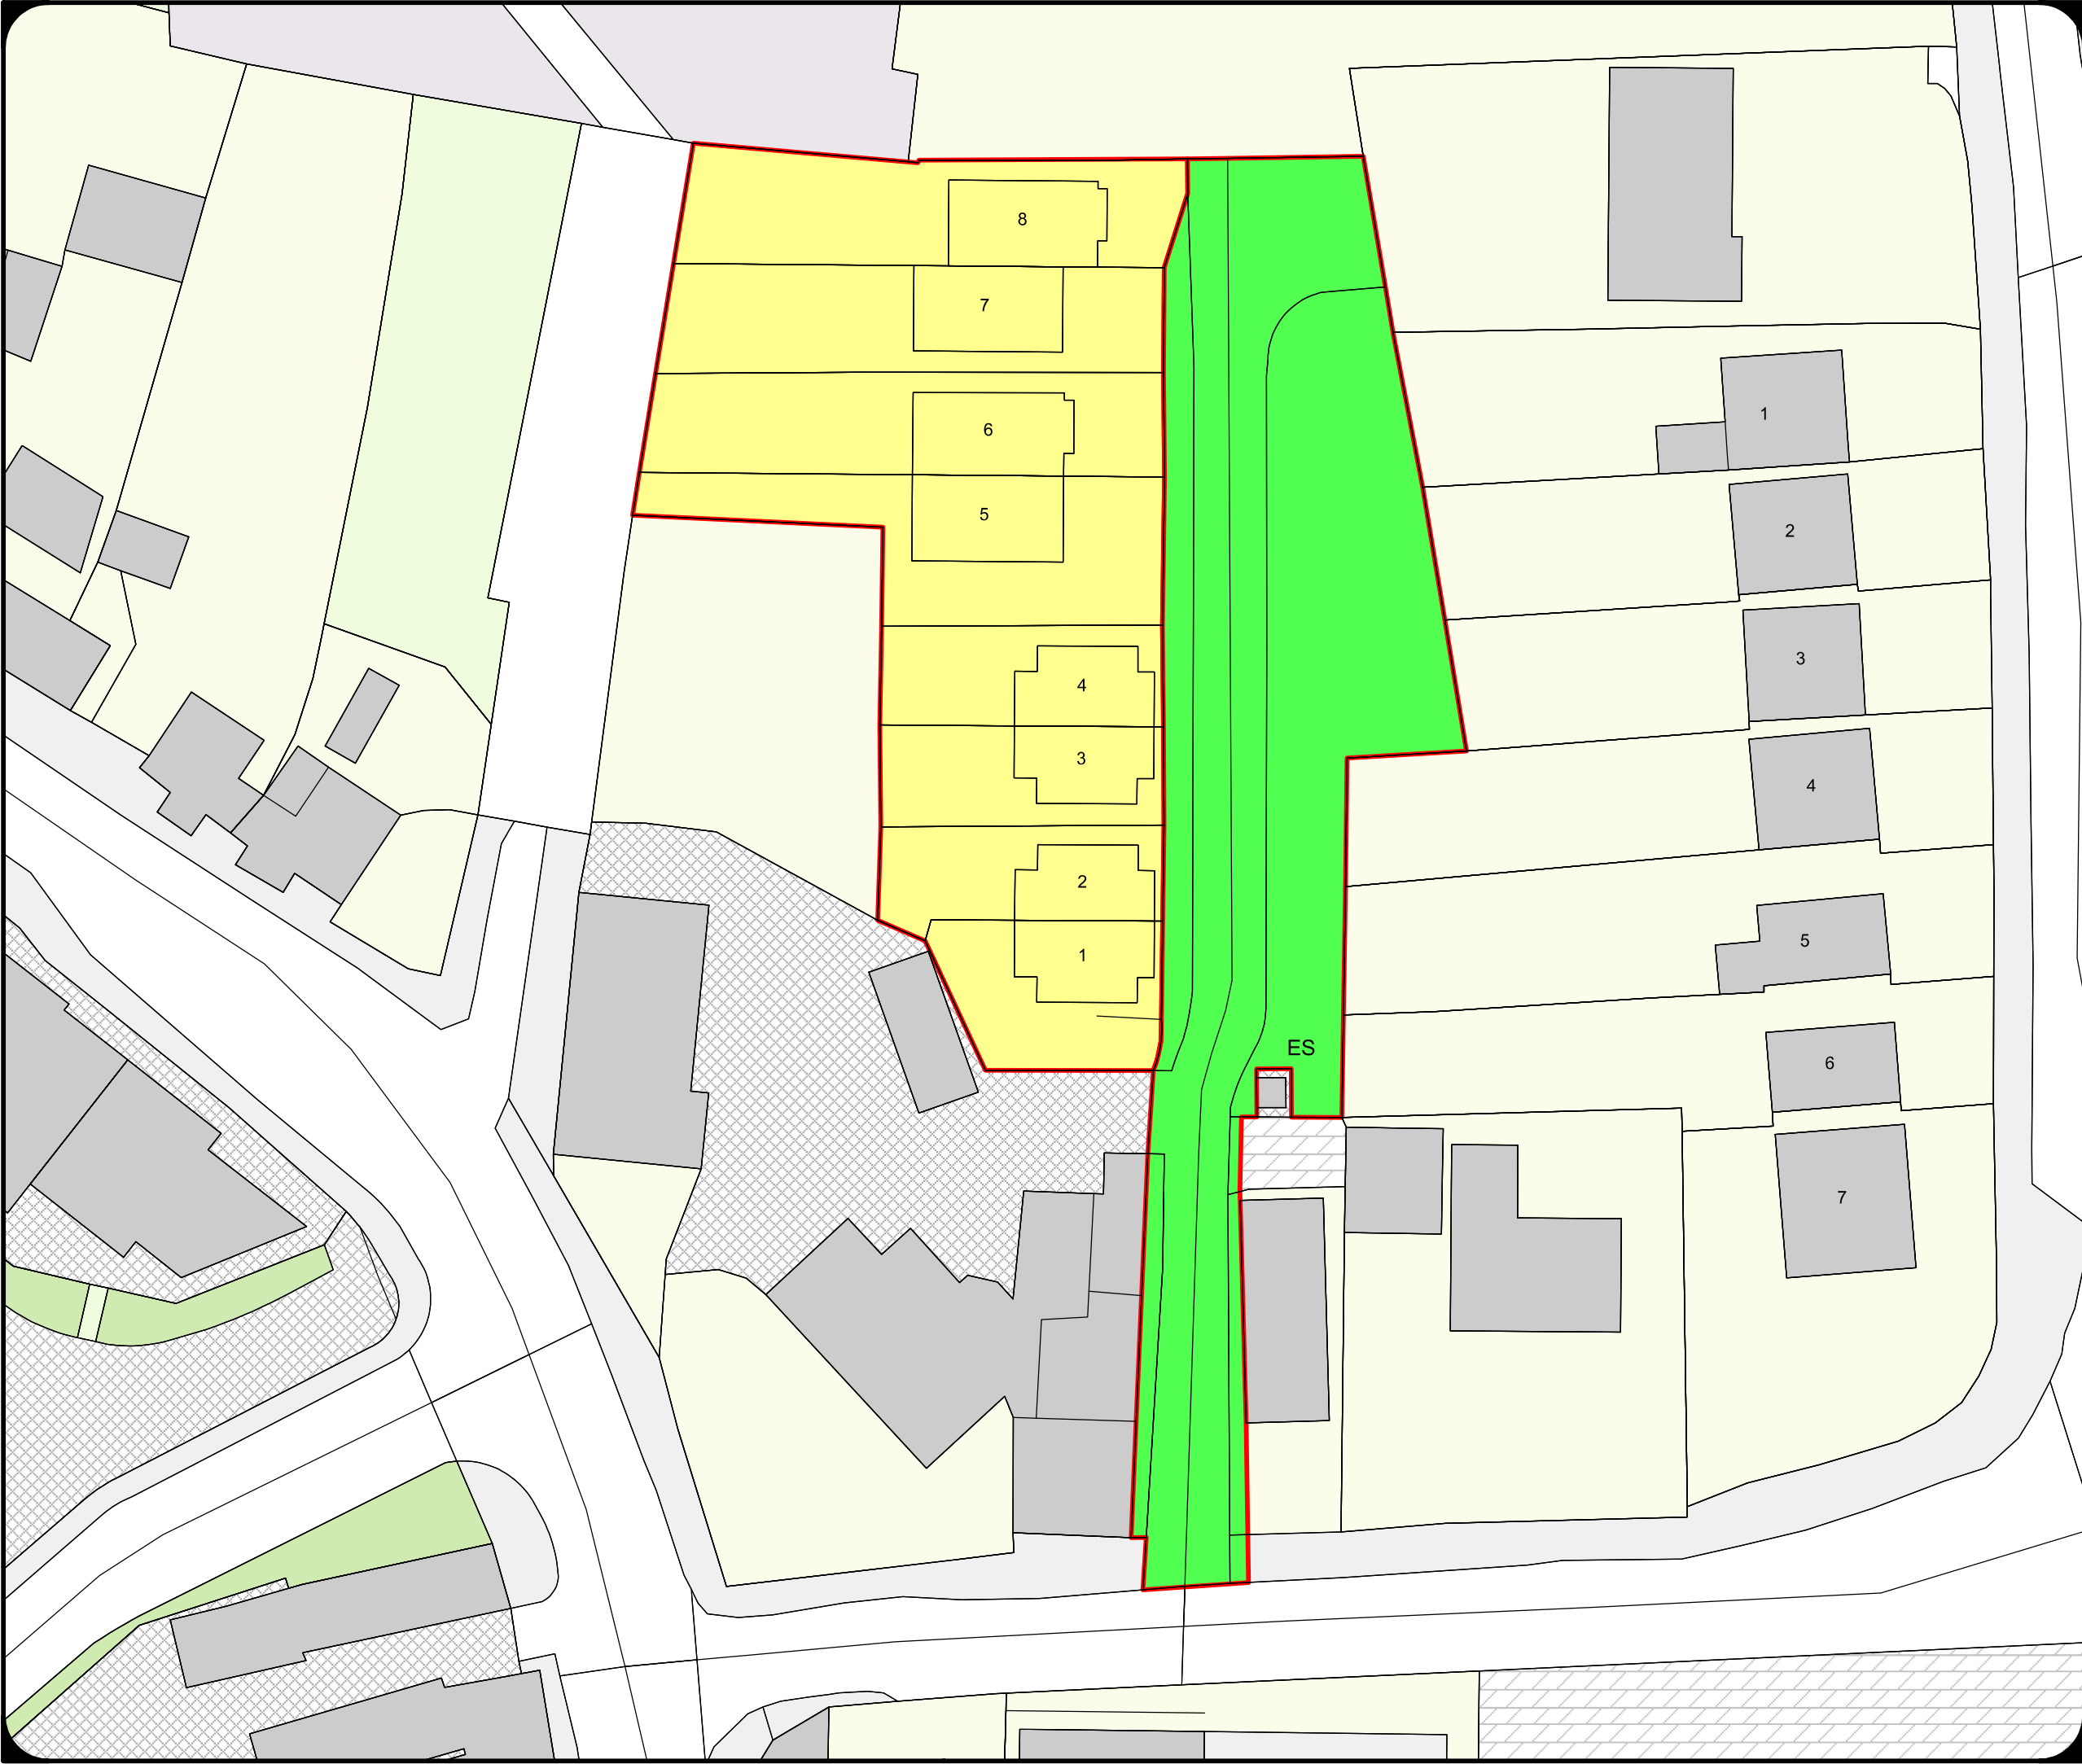

Map Extracted from Tailte Eireann
Vector Mapping

LEGEND

-  **Outline of Areas to be taken in charge pursuant to the Planning and Development Acts 2000 - 2023 & Roads Act 1993**
-  **Outline of Areas NOT to be taken in charge pursuant to the Planning and Development Acts 2000 - 2023 & Roads Act 1993**

Date:-	February 2025
Municipal District :-	Ratoath
Location:-	The Rectory, Dunshaughlin, Co. Meath.
Produced by:-	LC
Scale:-	NTS

Proposed Terms

Meath County Council proposes taking the areas shown on the attached map in charge and applying any security held to carry out remedial works, prioritising the most urgent element of works with the security / deposits available.

Note: Details shown on this map is for information purposes only. Further details on any item should be clarified with Meath County Council. This map has been produced by Meath County Council with available Local Authority and Tailte Eireann base data.
© National Mapping Division of Tailte Eireann. All rights reserved.
Licence number CYAL50320677/MeathCountyCouncil
NOTE - UNAUTHORISED REPRODUCTION OF THIS MAP INFRINGES STATE COPYRIGHT.

Contact:
Planning Department
Meath County Council
Buvinda House
Dublin Road,
Navan, Co. Meath
C15 Y291
Tel: (046) 9097000
Fax: (046) 9097001
e-mail: planning@meathcoco.ie



<https://www.meath.ie/council/council-services/planning-and-building/taking-charge-of-roads-estates-0>